
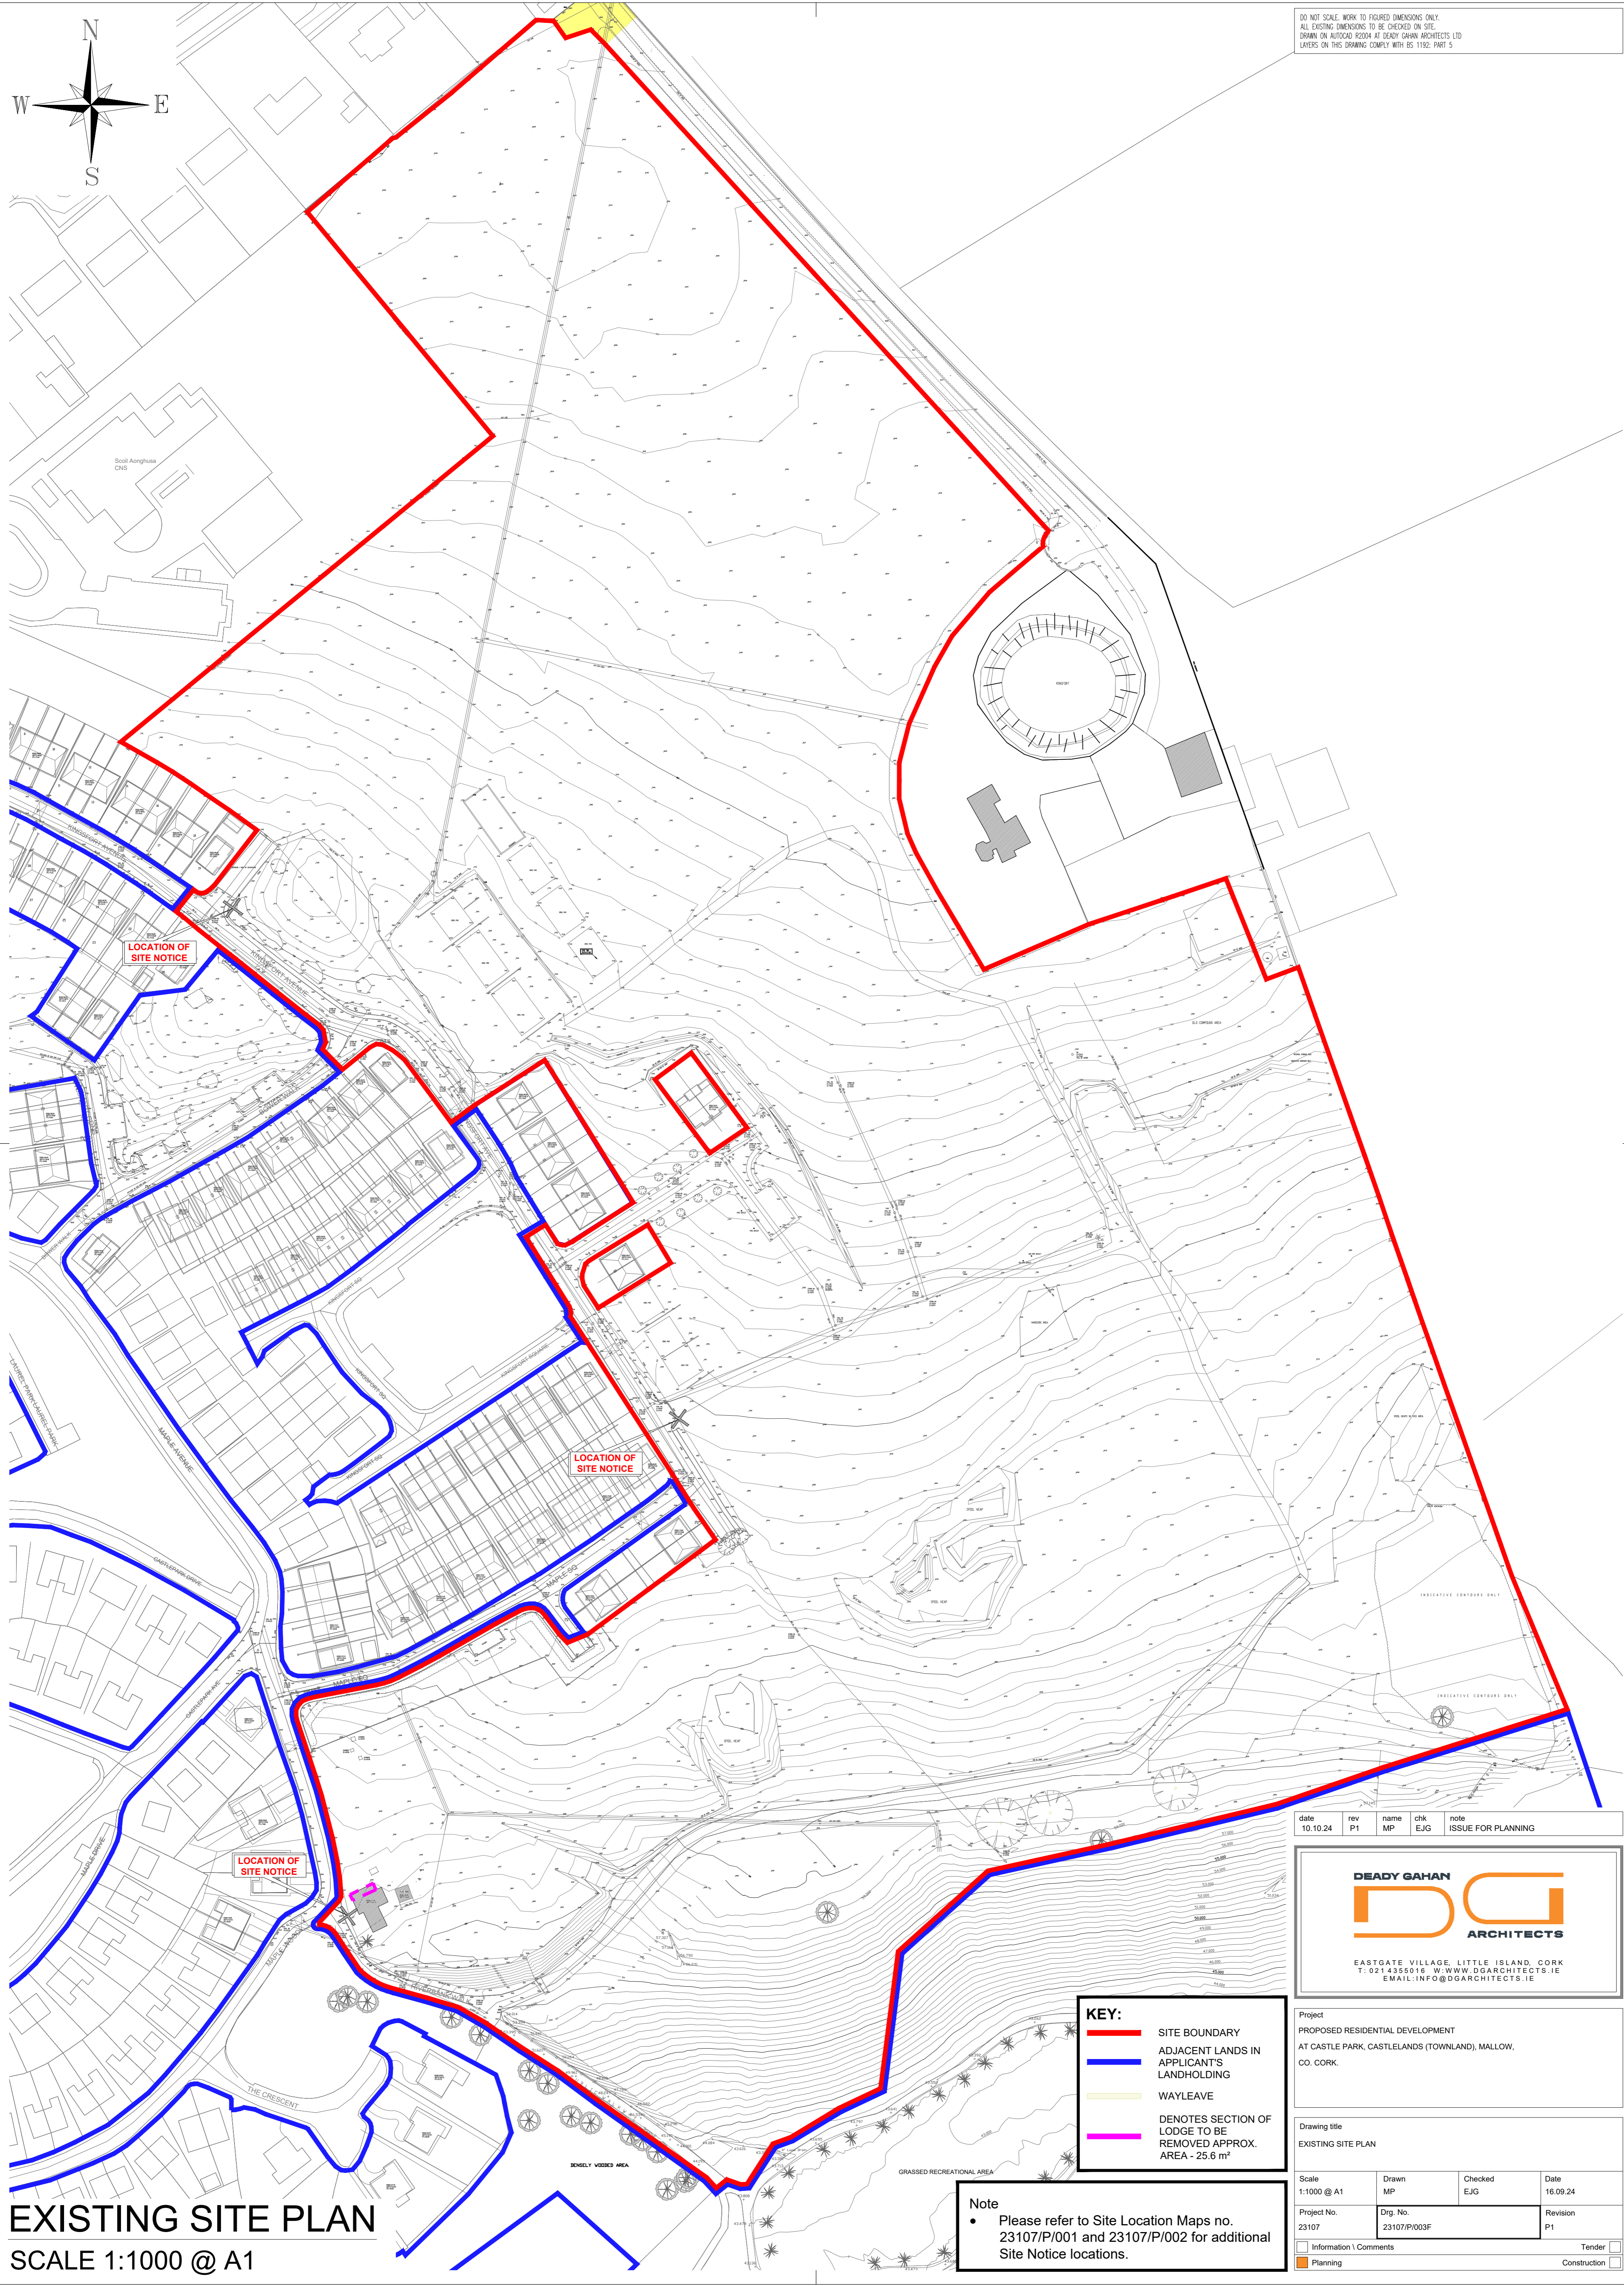


DO NOT SCALE. WORK TO FIGURED DIMENSIONS ONLY.  
ALL EXISTING DIMENSIONS TO BE CHECKED ON SITE.  
DRAWN ON AUTOCAD R2004 AT DEADY GAHAN ARCHITECTS LTD  
LAYERS ON THIS DRAWING COMPLY WITH BS 1192: PART 5

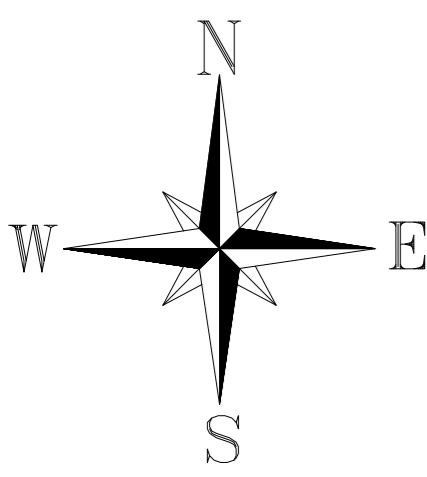

# EXISTING SITE PLAN

SCALE 1:1000 @ A1

**KEY:**

|  |                                                                           |
|--|---------------------------------------------------------------------------|
|  | SITE BOUNDARY                                                             |
|  | ADJACENT LANDS IN APPLICANT'S LANDHOLDING                                 |
|  | WAYLEAVE                                                                  |
|  | DENOTES SECTION OF LODGE TO BE REMOVED APPROX. AREA - 25.6 m <sup>2</sup> |

**Note**

- Please refer to Site Location Maps no. 23107/P/001 and 23107/P/002 for additional Site Notice locations.

| date     | rev | name | chk | note               |
|----------|-----|------|-----|--------------------|
| 10.10.24 | P1  | MP   | EJG | ISSUE FOR PLANNING |

**DEADY GAHAN ARCHITECTS**

EASTGATE VILLAGE, LITTLE ISLAND, CORK  
T: 021 4355016 W: WWW.DGARCHITECTS.IE  
EMAIL: INFO@DGARCHITECTS.IE

Project  
PROPOSED RESIDENTIAL DEVELOPMENT  
AT CASTLE PARK, CASTLELANDS (TOWNLAND), MALLOW,  
CO. CORK.

Drawing title  
EXISTING SITE PLAN

| Scale       | Drawn | Checked | Date     |
|-------------|-------|---------|----------|
| 1:1000 @ A1 | MP    | EJG     | 16.09.24 |

| Project No. | Dwg. No.     | Revision |
|-------------|--------------|----------|
| 23107       | 23107/P/003F | P1       |

Information | Comments | Planning | Tender | Construction