



F.F.L. +78.00

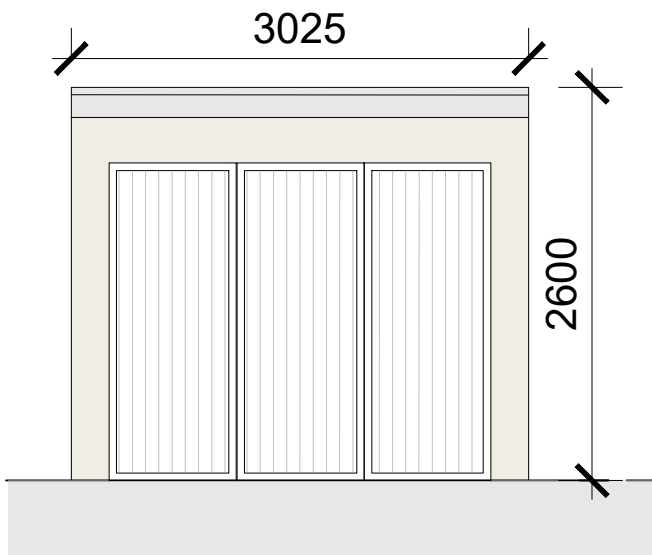


FRONT ELEVATION

SCALE 1:50 @ A3

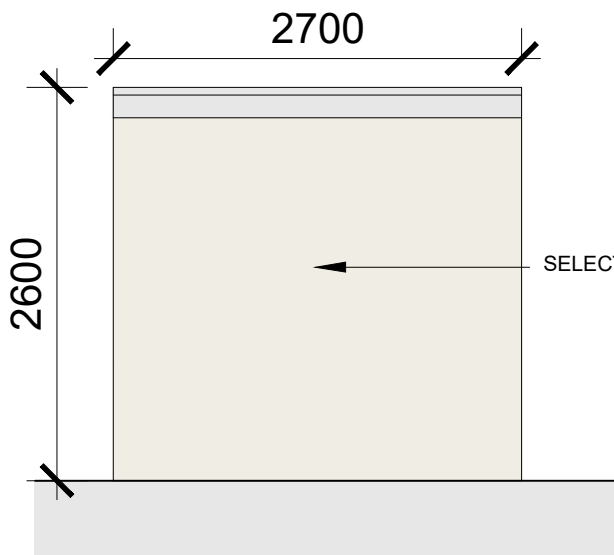


SIDE ELEVATION

SCALE 1:50 @ A3

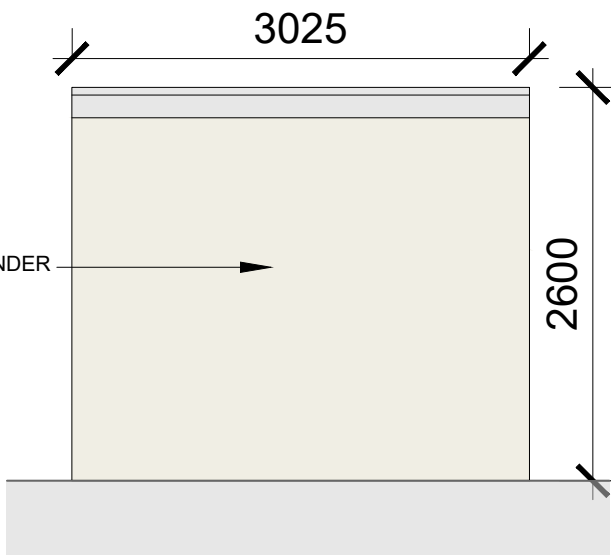

REAR ELEVATION


SCALE 1:50 @ A3

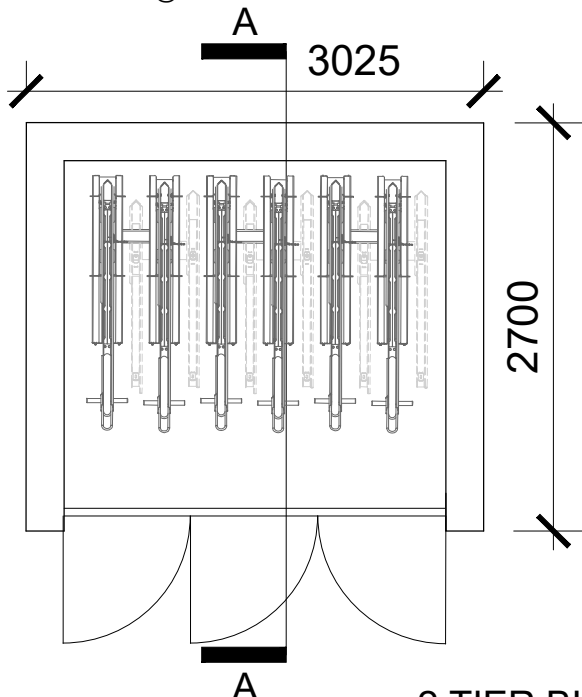

PLAN

SCALE 1:50 @ A3


2 TIER BIKE RACK
12no. SPACES

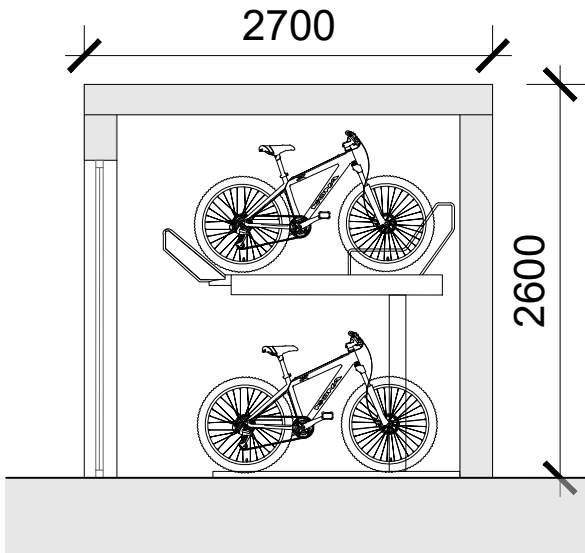

SECTION A-A

SCALE 1:50 @ A3

date	rev	name	chk	note
09.10.24	P1	MP	EJG	ISSUE FOR PLANNING

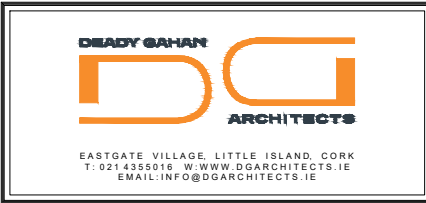

Project
PROPOSED RESIDENTIAL DEVELOPMENT
AT CASTLE PARK, CASTLELANDS (TOWNLAND), MALLOW,
CO. CORK

Drawing title
PROPOSED CRECHE BIKE STORE

Scale 1:50 @ A3	Drawn MP	Checked EJG	Date 09.10.24
Project No. 23107	Drig. No. 23107/P/010C	Revision P1	

☐ Information \ Comments ☐ Tender
☒ Planning ☐ Construction

PROPOSED CRECHE BIKE STORE - 12 BIKES

SCALE 1:50 @ A3