

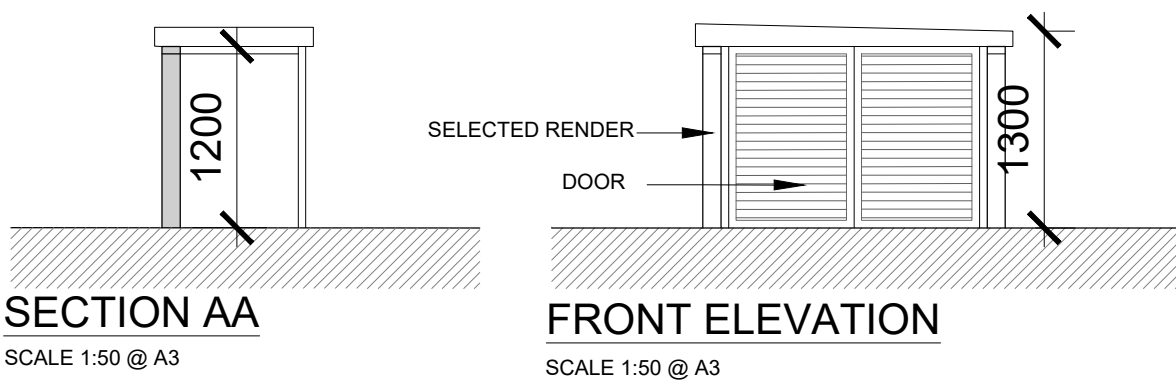
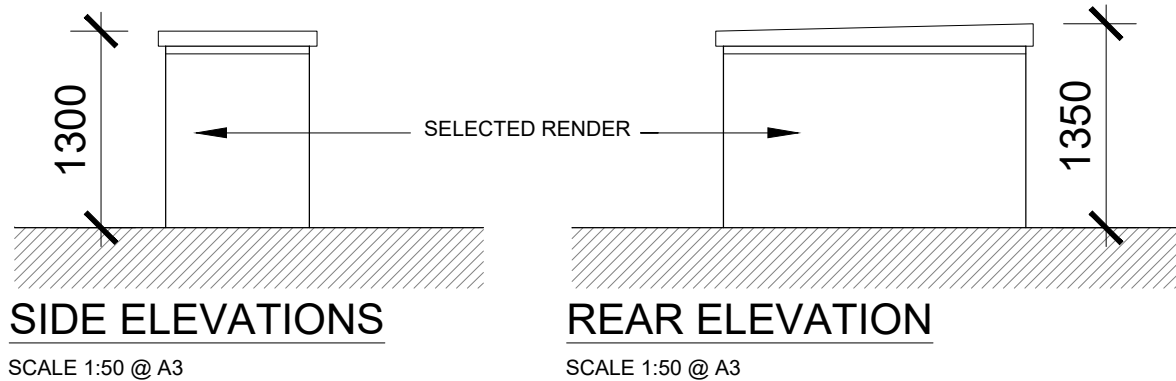
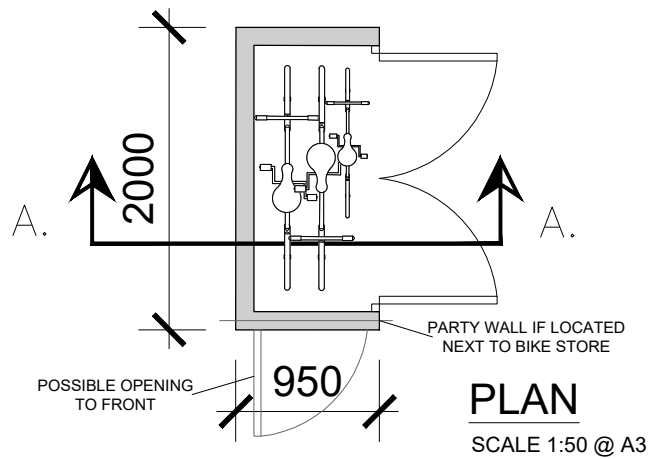
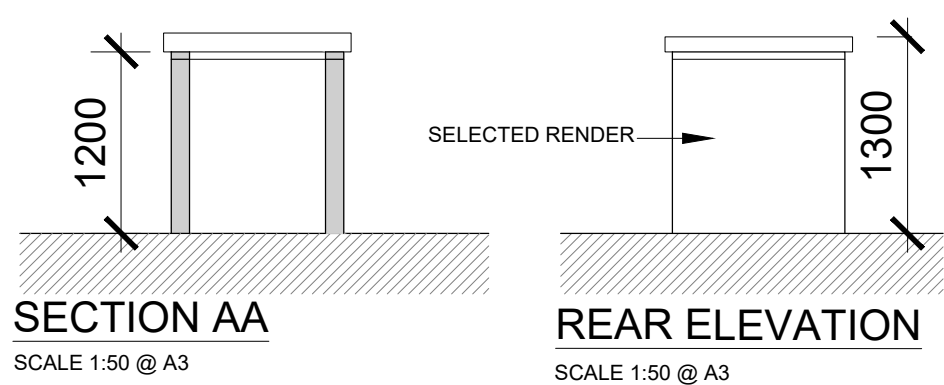


Note  
ALL MID TOWNHOUSE BIKE STORES ARE  
DEISGINED TO ACCOMMODATE 2 NO. ADULT  
SIZED BIKES AND 1 NO. CHILD SIZED BIKE.

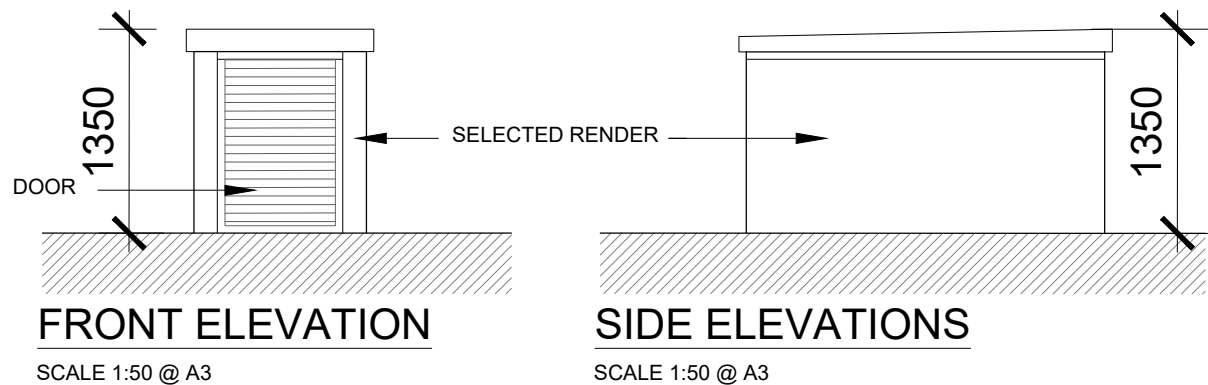


MID-TOWNHOUSE / APT. DUPLEX TYPE M/N BIKE STORE ●

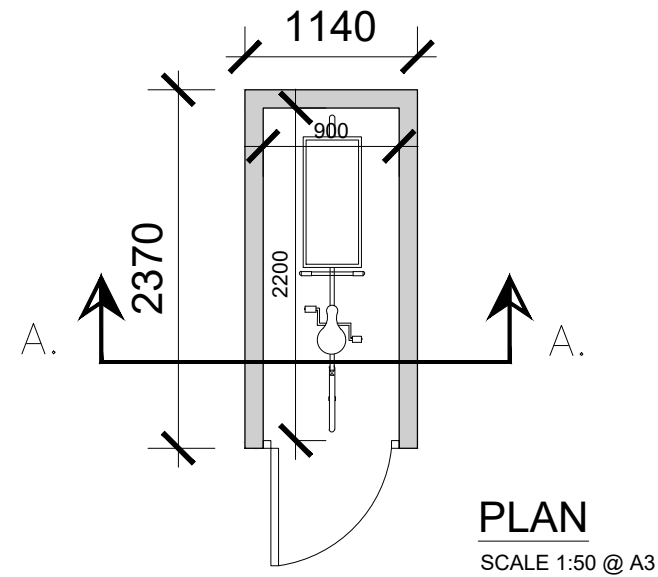

CARGO BIKE STORE ●

Note  
Orientation and levels vary.  
Please refer to Site Plan (drawing  
no. 23107/P/003) for orientation.

date	rev	name	chk	note
09.10.24	P1	MP	EJG	ISSUE FOR PLANNING

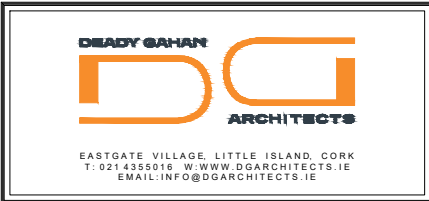

Project  
PROPOSED RESIDENTIAL DEVELOPMENT AT  
CASTLE PARK, CASTLELANDS (TOWNLAND), MALLOW,  
CO. CORK.

Drawing title  
MID-TOWNHOUSE / APT. DUPLEX TYPE M/N BIKE STORE AND CARGO BIKE STORE

Scale 1:50 @ A3	Drawn MP	Checked EJG	Date 09.10.24
Project No. 23107	Dirg. No. 23107/P/011	Revision P1	
<input type="checkbox"/> Information \ Comments			<input type="checkbox"/> Tender
<input checked="" type="checkbox"/> Planning			<input type="checkbox"/> Construction