

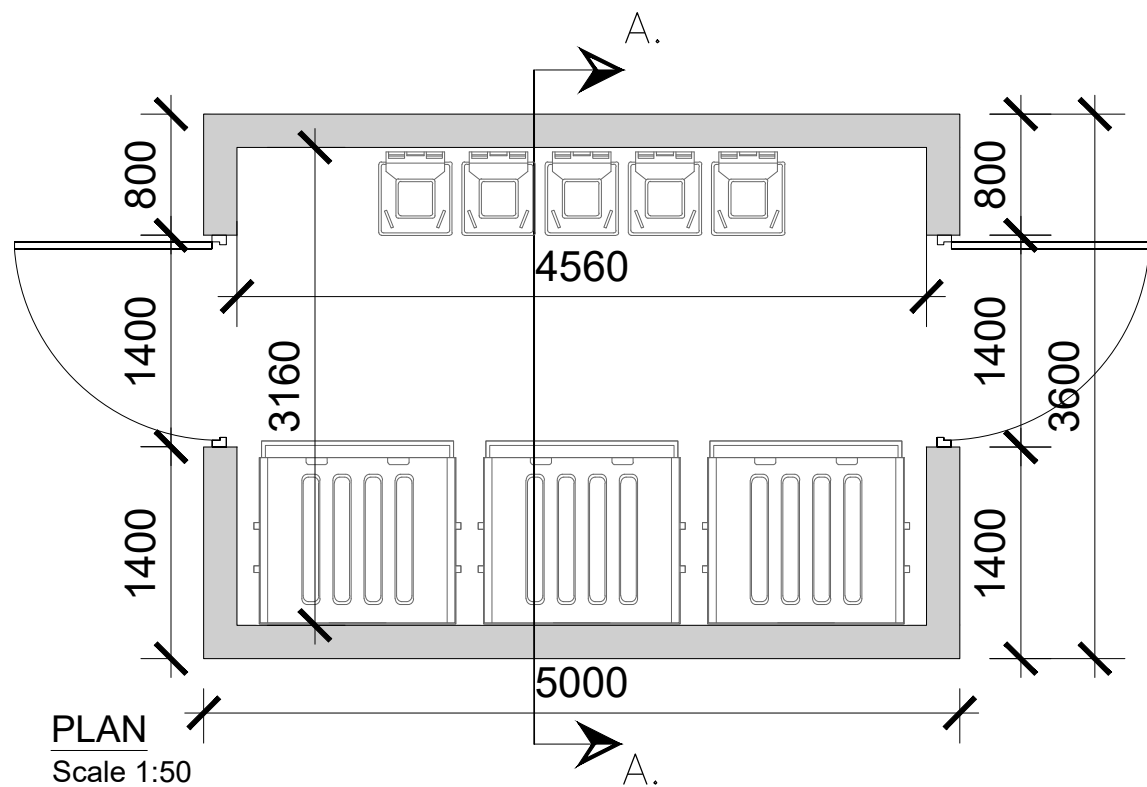
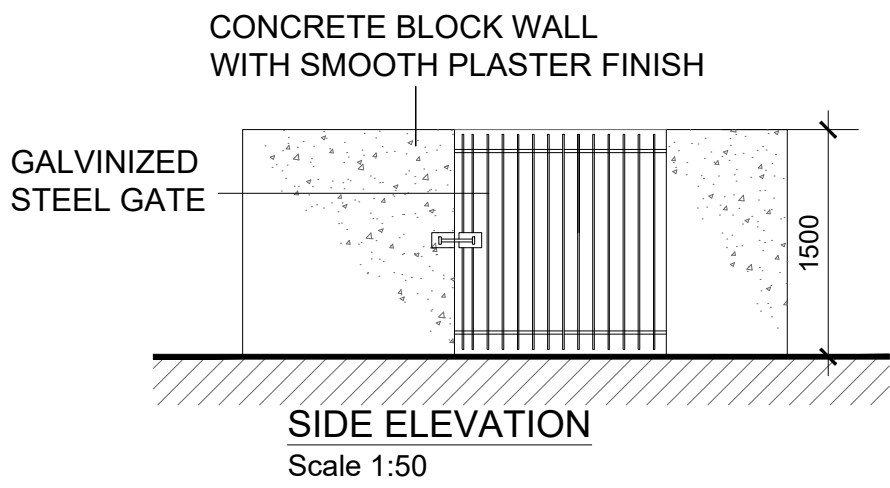
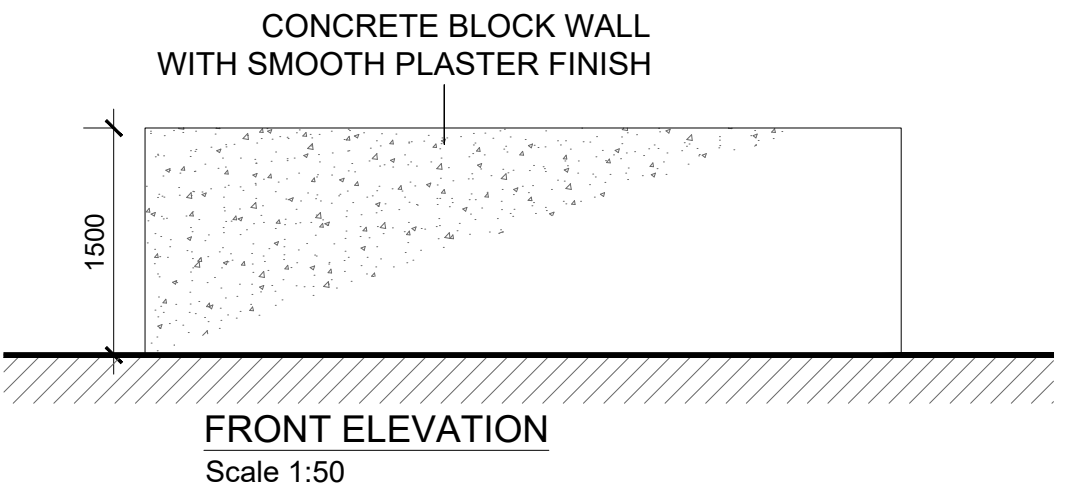
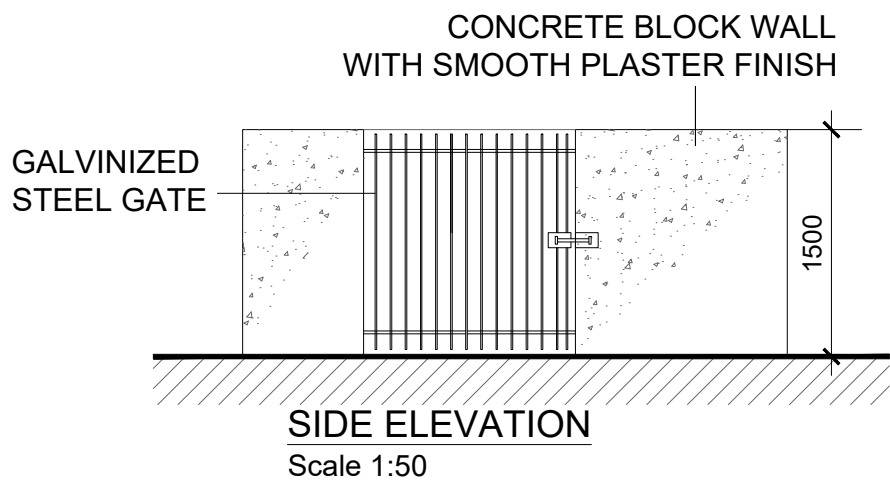
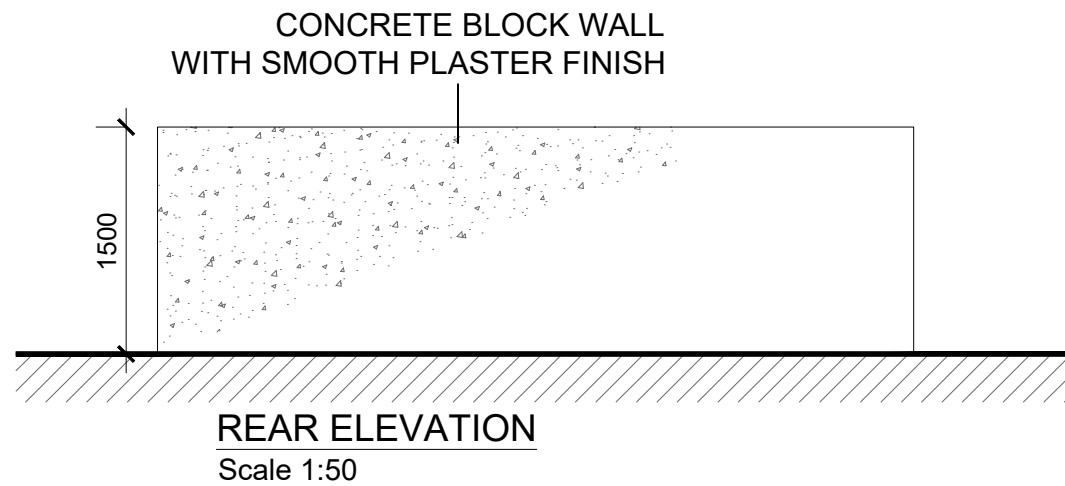


DO NOT SCALE. WORK TO FIGURED DIMENSIONS ONLY.
ALL EXISTING DIMENSIONS TO BE CHECKED ON SITE.
DRAWN ON AUTOCAD R2004 AT DEADY GAHAN ARCHITECTS LTD
LAYERS ON THIS DRAWING COMPLY WITH BS 1192: PART 5

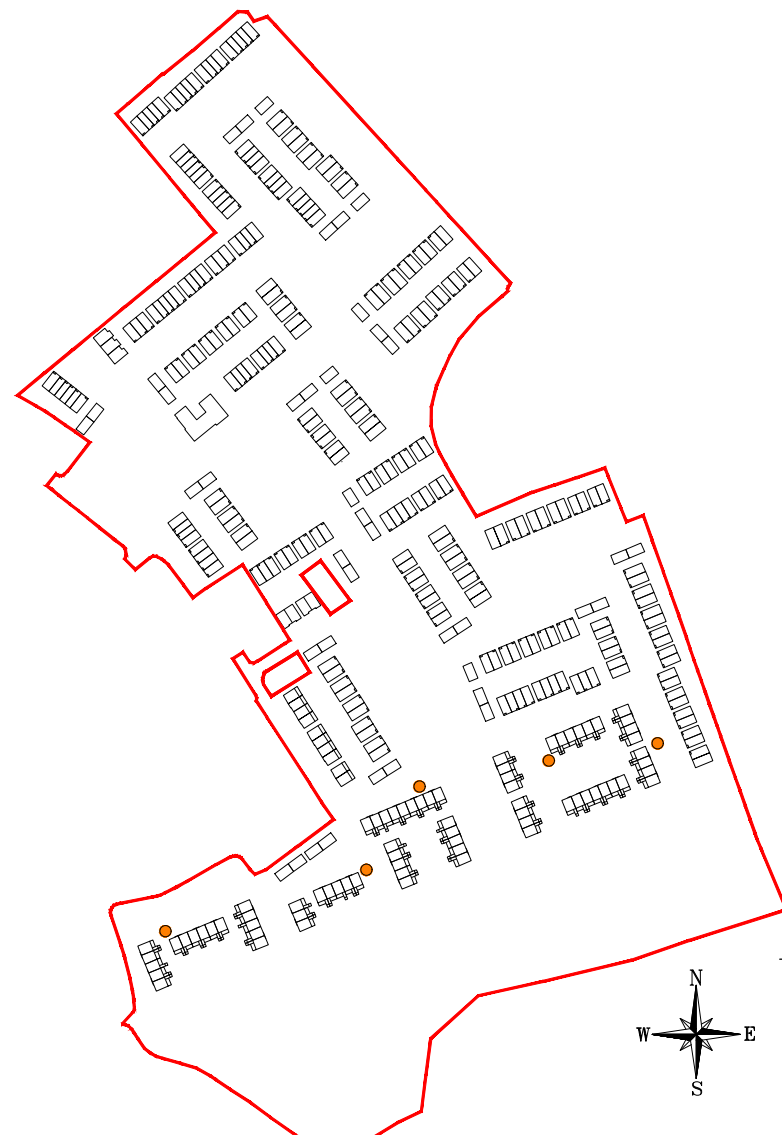


PROPOSED TYPICAL BIN STORE
SCALE 1:50 @ A3

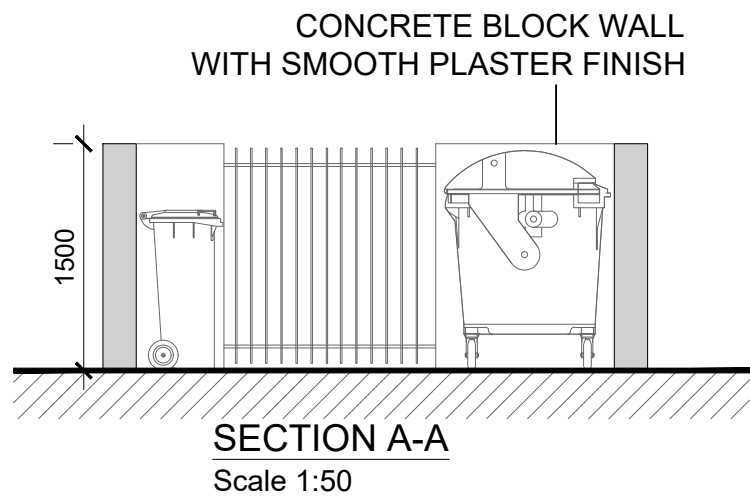

Note
Orientation and levels vary.
Please refer to Site Plan (drawing
no. 23107/P/003) for orientation.

date	rev	name	chk	note
09.10.24	P1	MP	EJG	ISSUE FOR PLANNING

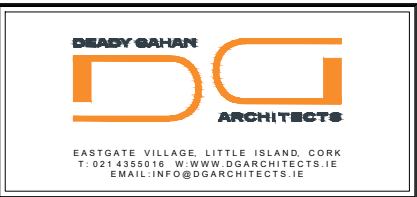

Project
PROPOSED RESIDENTIAL DEVELOPMENT
AT CASTLE PARK, CASTLELANDS (TOWNLAND), MALLOW,
CO. CORK.

Drawing title
PROPOSED TYPICAL BIN STORE

Scale 1:50 @A3	Drawn MP	Checked EJG	Date 09.10.24
Project No. 23107	Drig. No. 23107/P/012A	Revision P1	
<input type="checkbox"/> Information \ Comments	<input type="checkbox"/> Tender	<input type="checkbox"/> Construction	