




DO NOT SCALE. WORK TO FIGURED DIMENSIONS ONLY.  
ALL EXISTING DIMENSIONS TO BE CHECKED ON SITE.  
DRAWN ON AUTOCAD R2004 AT DEADY GAHAN ARCHITECTS LTD  
LAYERS ON THIS DRAWING COMPLY WITH BS 1192: PART 5

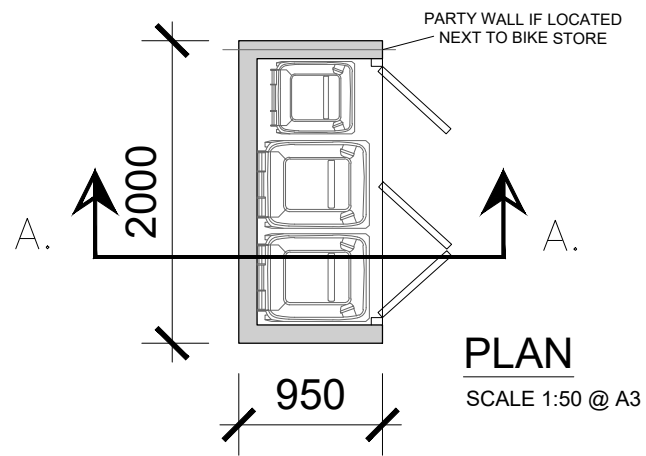


**PLAN**  
SCALE 1:50 @ A3

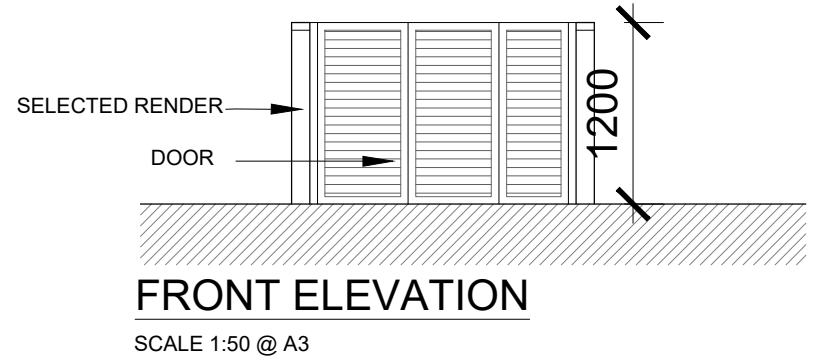


**FRONT ELEVATION**  
SCALE 1:50 @ A3

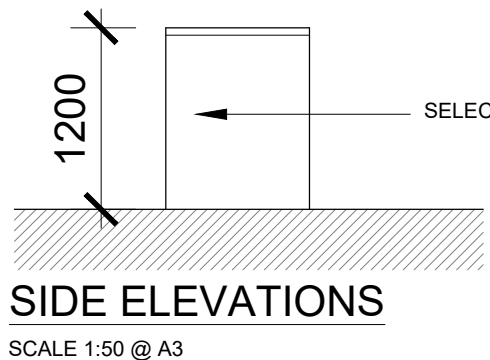

**SIDE ELEVATIONS**  
SCALE 1:50 @ A3

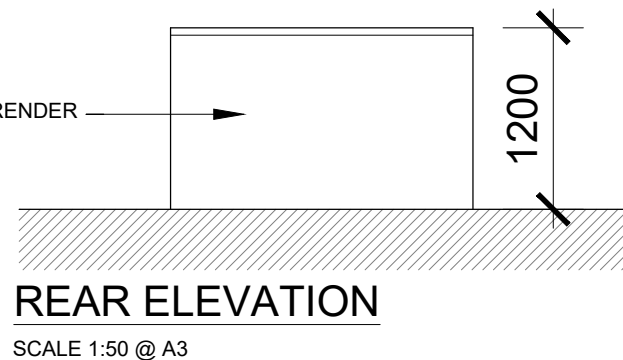


**REAR ELEVATION**  
SCALE 1:50 @ A3

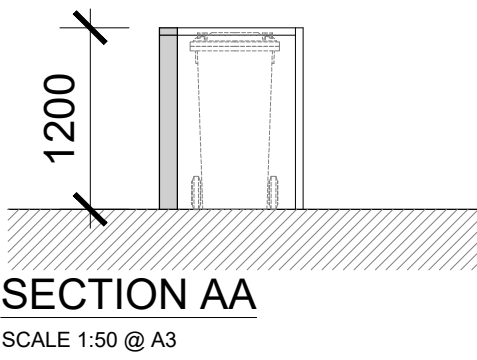


**SECTION AA**  
SCALE 1:50 @ A3


**PROPOSED MID-TOWNHOUSE STANDARD BIN STORE**  
SCALE 1:50 @ A3

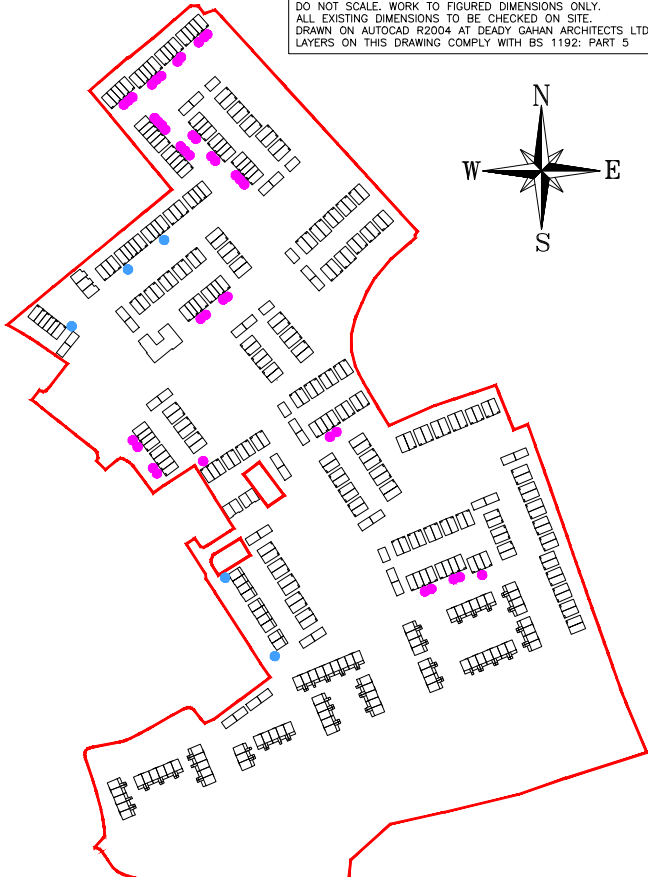


**KEY PLAN (BIN STORE LOCATIONS)**  
NTS @ A3

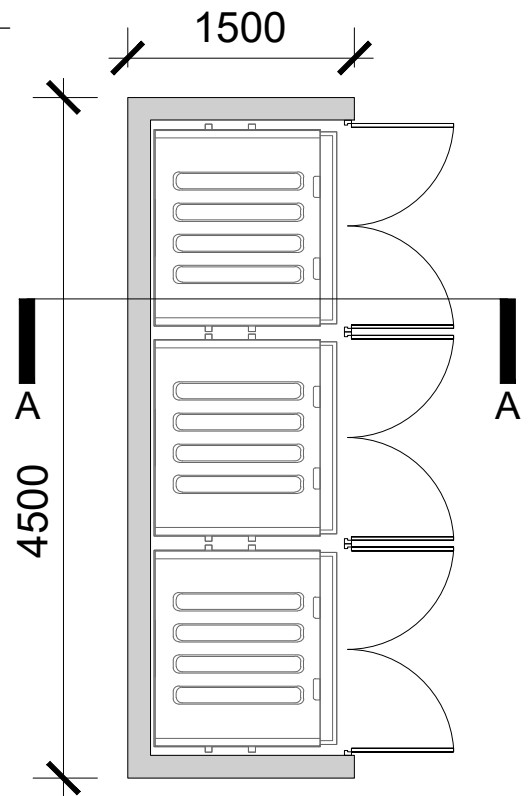

**PLAN**  
Scale 1:50

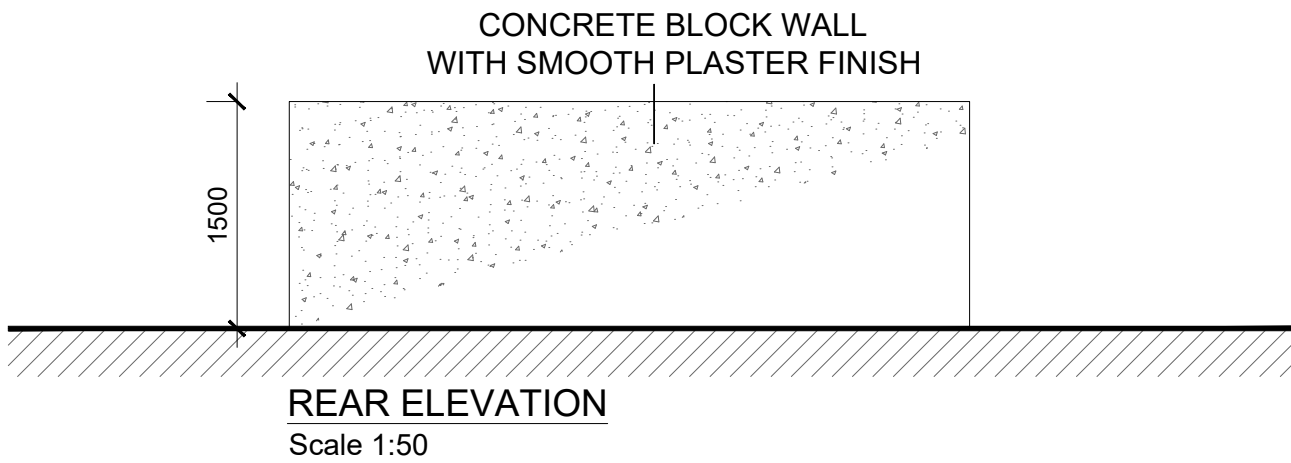


**REAR ELEVATION**  
Scale 1:50

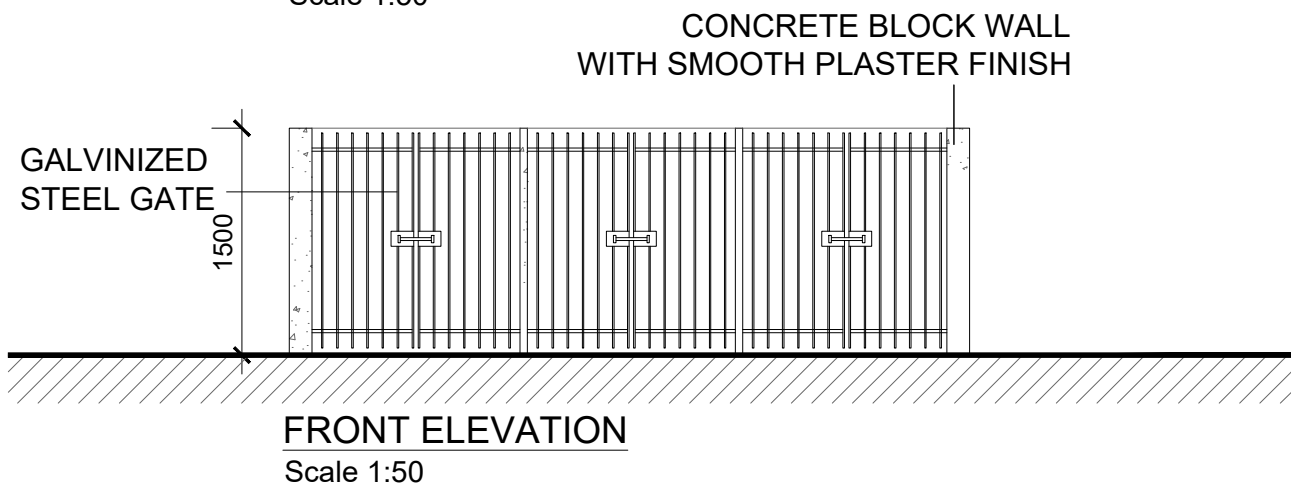


**FRONT ELEVATION**  
Scale 1:50

**PROPOSED MID-TOWNHOUSE AND APARTMENT COMMUNAL BIN STORE**  
SCALE 1:50 @ A3

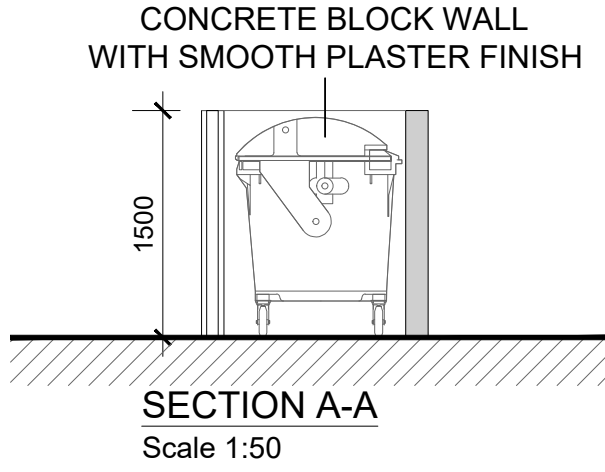


**SECTION A-A**  
Scale 1:50

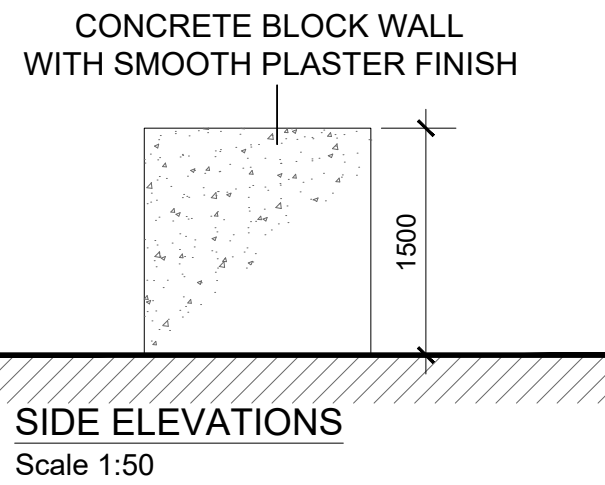

**SIDE ELEVATIONS**  
Scale 1:50

**Note**  
Orientation and levels vary.  
Please refer to Site Plan (drawing no. 23107/P/003) for orientation.

date	rev	name	chk	note
09.10.24	P1	MP	EJG	ISSUE FOR PLANNING

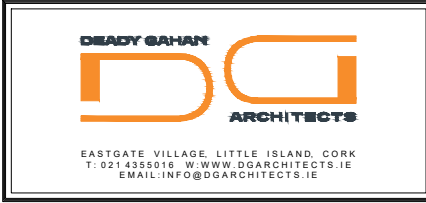

Project:  
PROPOSED RESIDENTIAL DEVELOPMENT AT  
CASTLE PARK, CASTLELANDS (TOWNLAND), MALLOW,  
CO. CORK.

Drawing title PROPOSED MID TOWNHOUSE AND APARTMENT TYPE M/N BIN STORE			
Scale 1:50 @ A3	Drawn MP	Checked EJG	Date 09.10.24
Project No. 23107	Org. No. 23107/P/012B	Revision P1	
<input type="checkbox"/> Information \ Comments		<input type="checkbox"/> Tender	
<input checked="" type="checkbox"/> Planning		<input type="checkbox"/> Construction	

**PROPOSED MID-TOWNHOUSE AND APARTMENT TYPE M/N BIN STORE**  
SCALE 1:50 @ A3