




DO NOT SCALE. WORK TO FIGURED DIMENSIONS ONLY.
ALL EXISTING DIMENSIONS TO BE CHECKED ON SITE.
DRAWN ON AUTOCAD R2004 AT DEADY GAHAN ARCHITECTS LTD
LAYERS ON THIS DRAWING COMPLY WITH BS 1192: PART 5

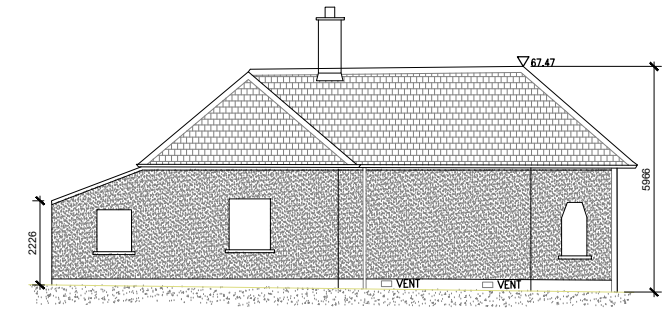


WEST ELEVATION
1:200 @ A3

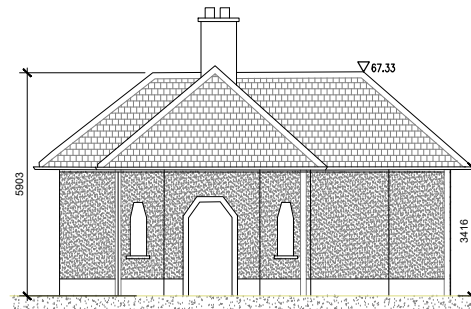


SOUTH ELEVATION
1:200 @ A3

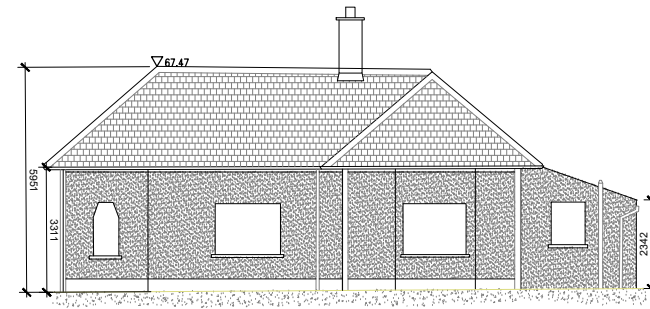


EAST ELEVATION
1:200 @ A3

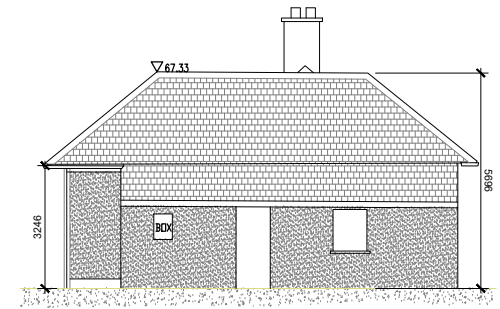

NORTH ELEVATION
1:200 @ A3

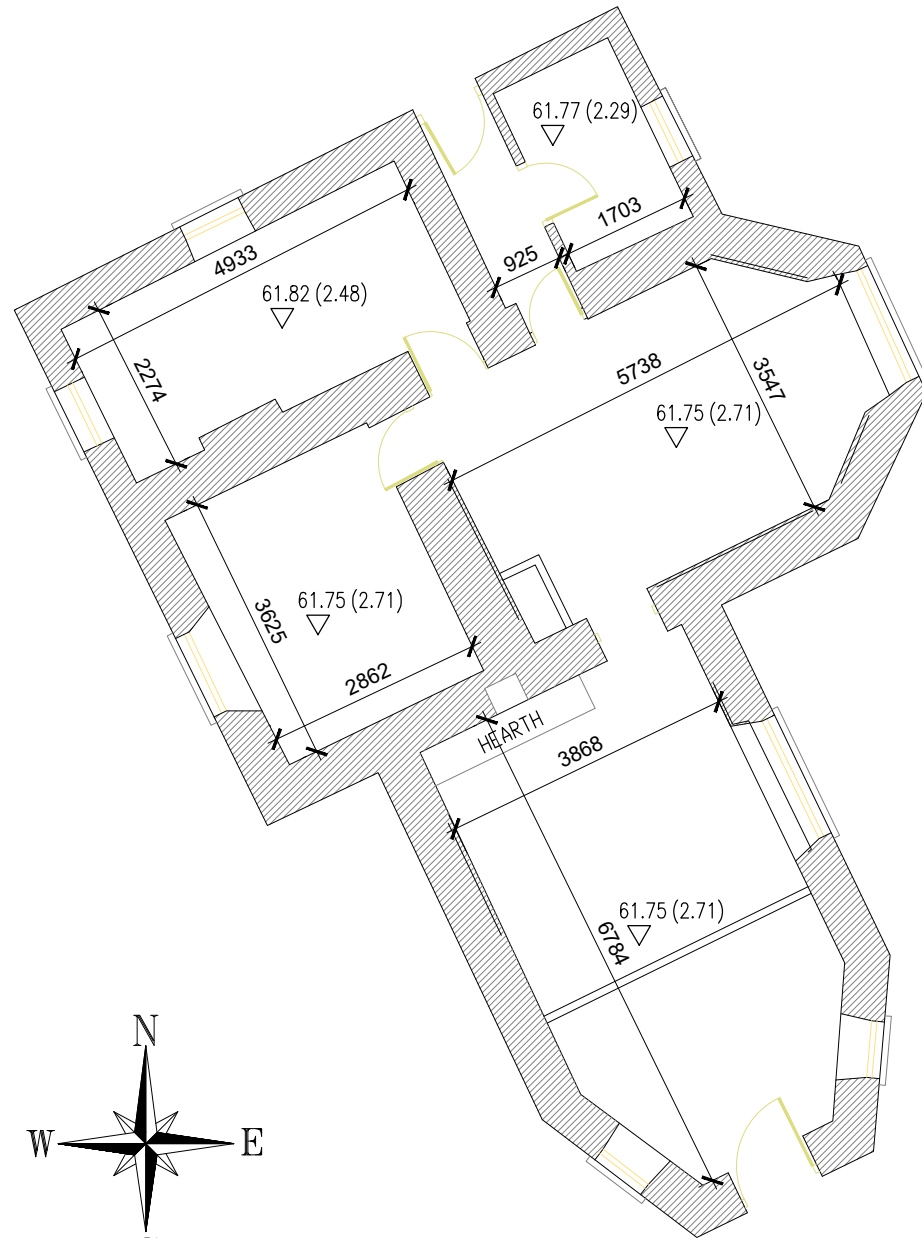

LODGE FLOORPLAN
1:100 @ A3

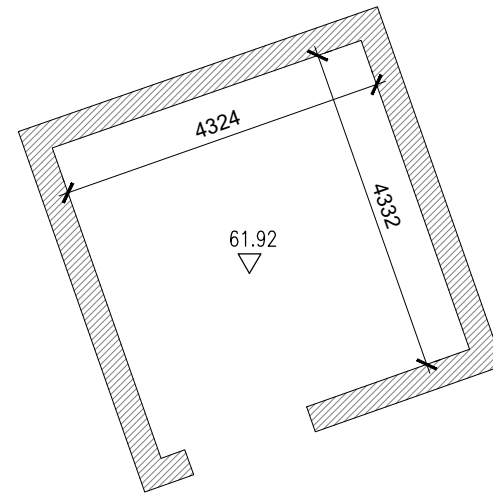


PLANT ROOM
1:100 @ A3


EXISTING LODGE AND PLANT ROOM

EXISTING LODGE GROSS AREA: Approx. 108 sq.m.


EXISTING PLANT ROOM GROSS AREA: Approx. 25 sq.m.

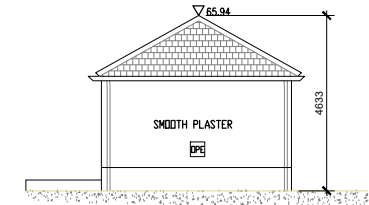


EAST ELEVATION
1:200 @ A3

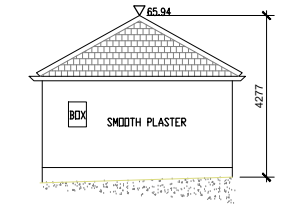


NORTH ELEVATION
1:200 @ A3

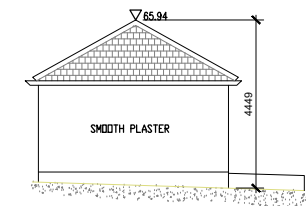

WEST ELEVATION
1:200 @ A3

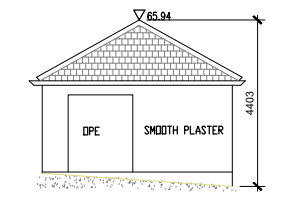


SOUTH ELEVATION
1:200 @ A3

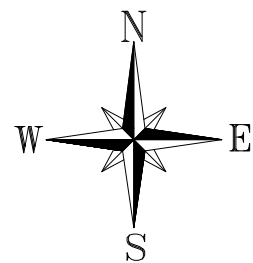

EXISTING LODGE AND PLANT ROOM

SCALE 1:100/1:200 @ A3

date	rev	name	chk	note
03.10.24	P1	MP	EJG	ISSUE FOR PLANNING

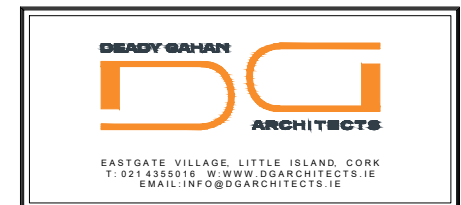

Project
PROPOSED RESIDENTIAL DEVELOPMENT
AT CASTLE PARK, CASTLELANDS (TOWNLAND), MALLOW,
CO. CORK.

Drawing title
EXISTING LODGE AND PLANT ROOM
FLOOR PLANS AND ELEVATIONS

Scale	Drawn	Checked	Date
1:100/1:200 @ A3	MP	EJG	16.09.24

Project No.	Drg. No.	Revision
23107	23107_P_016A	P1

☐ Information \ Comments	☐ Tender
☒ Planning	☐ Construction