




DO NOT SCALE. WORK TO FIGURED DIMENSIONS ONLY.
ALL EXISTING DIMENSIONS TO BE CHECKED ON SITE.
DRAWN ON AUTOCAD R2004 AT DEADY GAHAN ARCHITECTS LTD
LAYERS ON THIS DRAWING COMPLY WITH BS 1192: PART 5

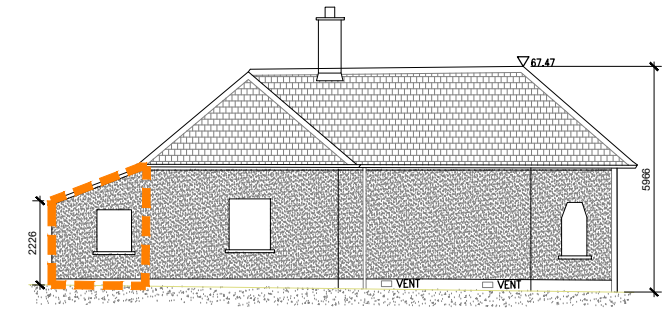


WEST ELEVATION
1:200 @ A3

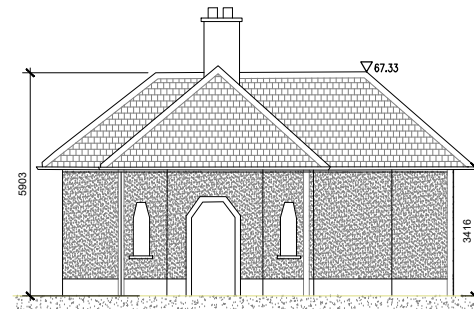


SOUTH ELEVATION
1:200 @ A3

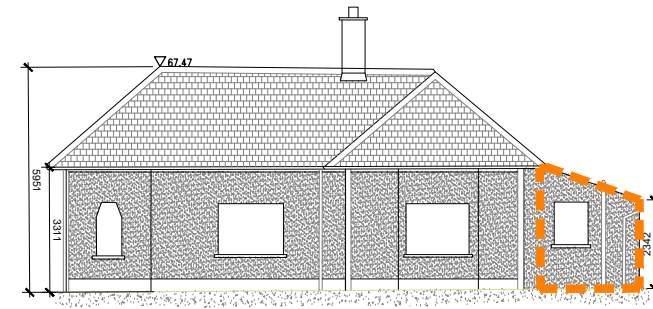


EAST ELEVATION
1:200 @ A3

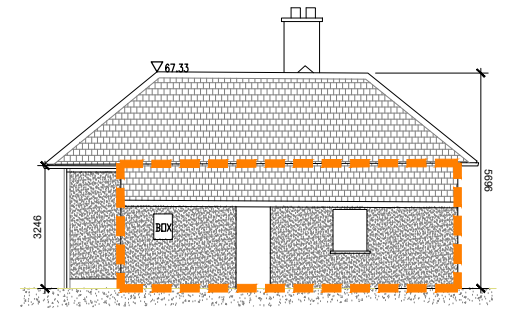

NORTH ELEVATION
1:200 @ A3

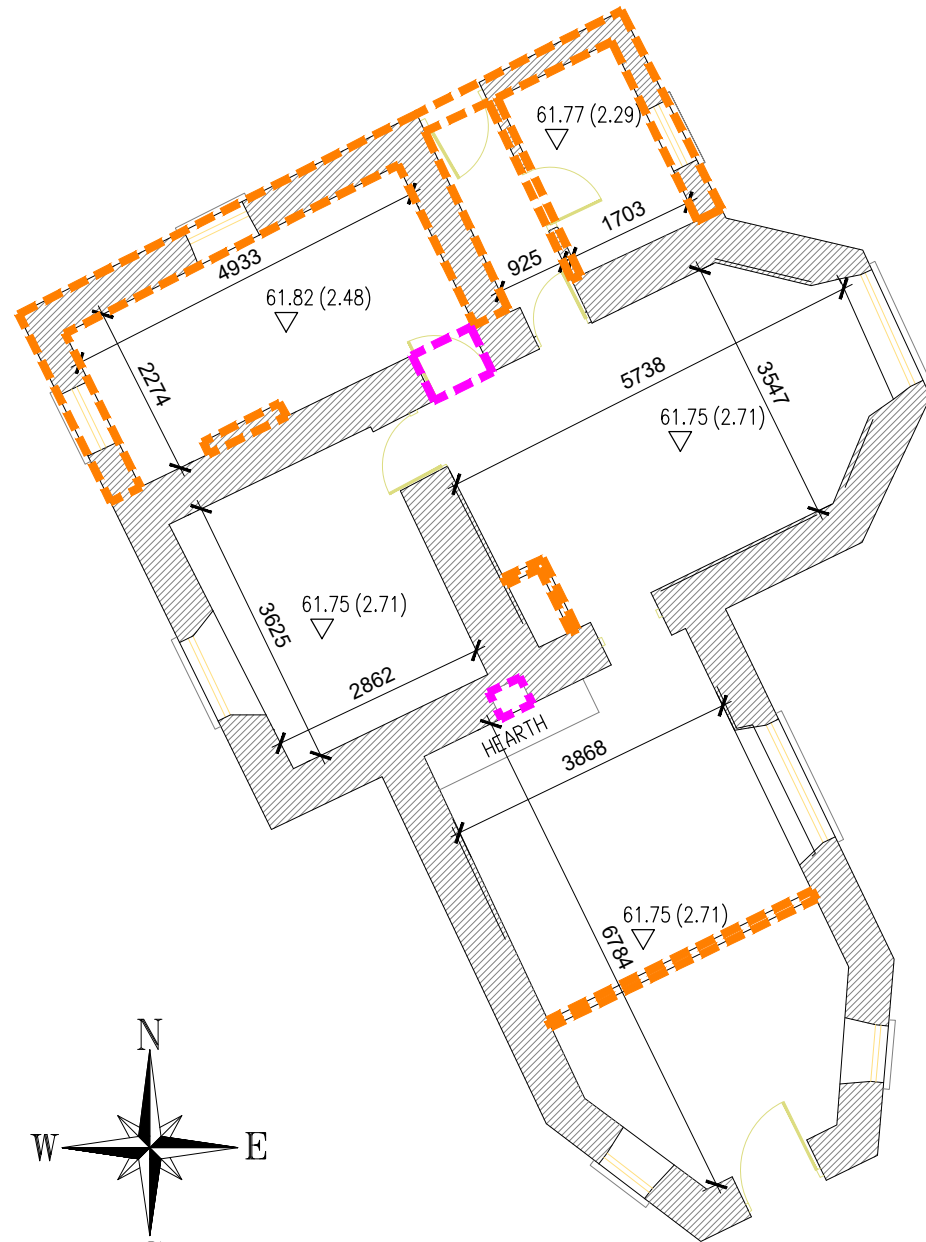

LODGE FLOORPLAN
1:100 @ A3

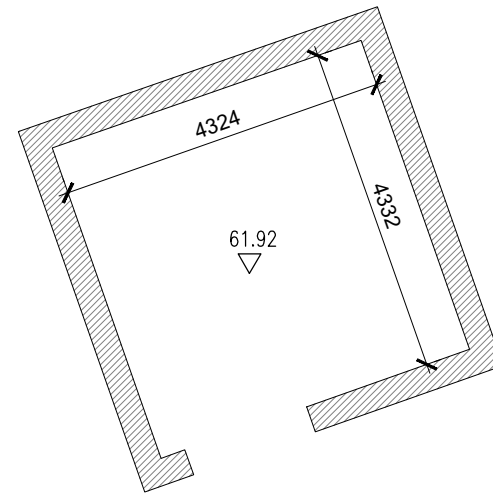


PLANT ROOM
1:100 @ A3


EXISTING LODGE AND PLANT ROOM

EXISTING LODGE GROSS AREA: Approx. 108 sq.m.


EXISTING PLANT ROOM GROSS AREA: Approx. 25 sq.m.

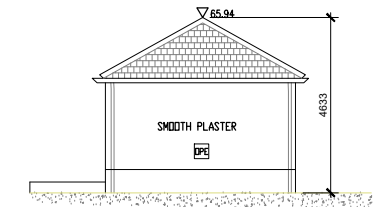


EAST ELEVATION
1:200 @ A3

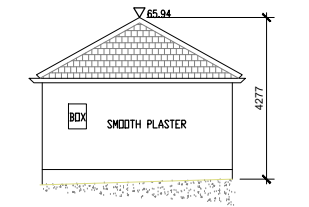


NORTH ELEVATION
1:200 @ A3

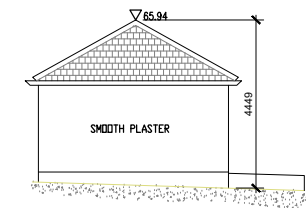

WEST ELEVATION
1:200 @ A3

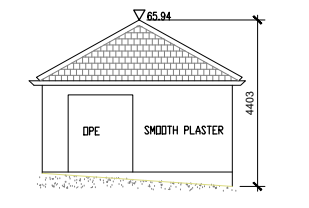

SOUTH ELEVATION
1:200 @ A3

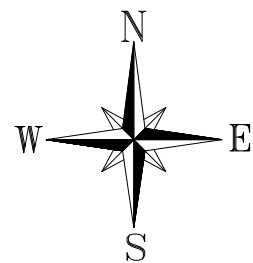


EXISTING LODGE AND PLANT ROOM - DEMOLITION DRAWING

SCALE 1:100/1:200 @ A3

ELEMENTS TO BE REMOVED
OR DEMOLISHED HIGHLIGHTED
IN ORANGE DASH

ELEMENTS TO BE FILLED OR
REPLACED HIGHLIGHTED IN
MAGENTA DASH

date	rev	name	chk	note
03.10.24	P1	MP	EJG	ISSUE FOR PLANNING

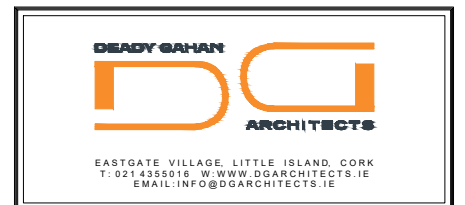

Project
PROPOSED RESIDENTIAL DEVELOPMENT
AT CASTLE PARK, CASTLELANDS (TOWNLAND), MALLOW,
CO. CORK.

Drawing title			
EXISTING LODGE AND PLANT ROOM - DEMOLITION DRAWING			
FLOOR PLANS AND ELEVATIONS			
Scale 1:100/1:200 @ A3	Drawn MP	Checked EJG	Date 16.09.24
Project No. 23107	Dr. No. 23107_P_016B	Revision P1	
Information \ Comments			Tender
Planning			Construction