



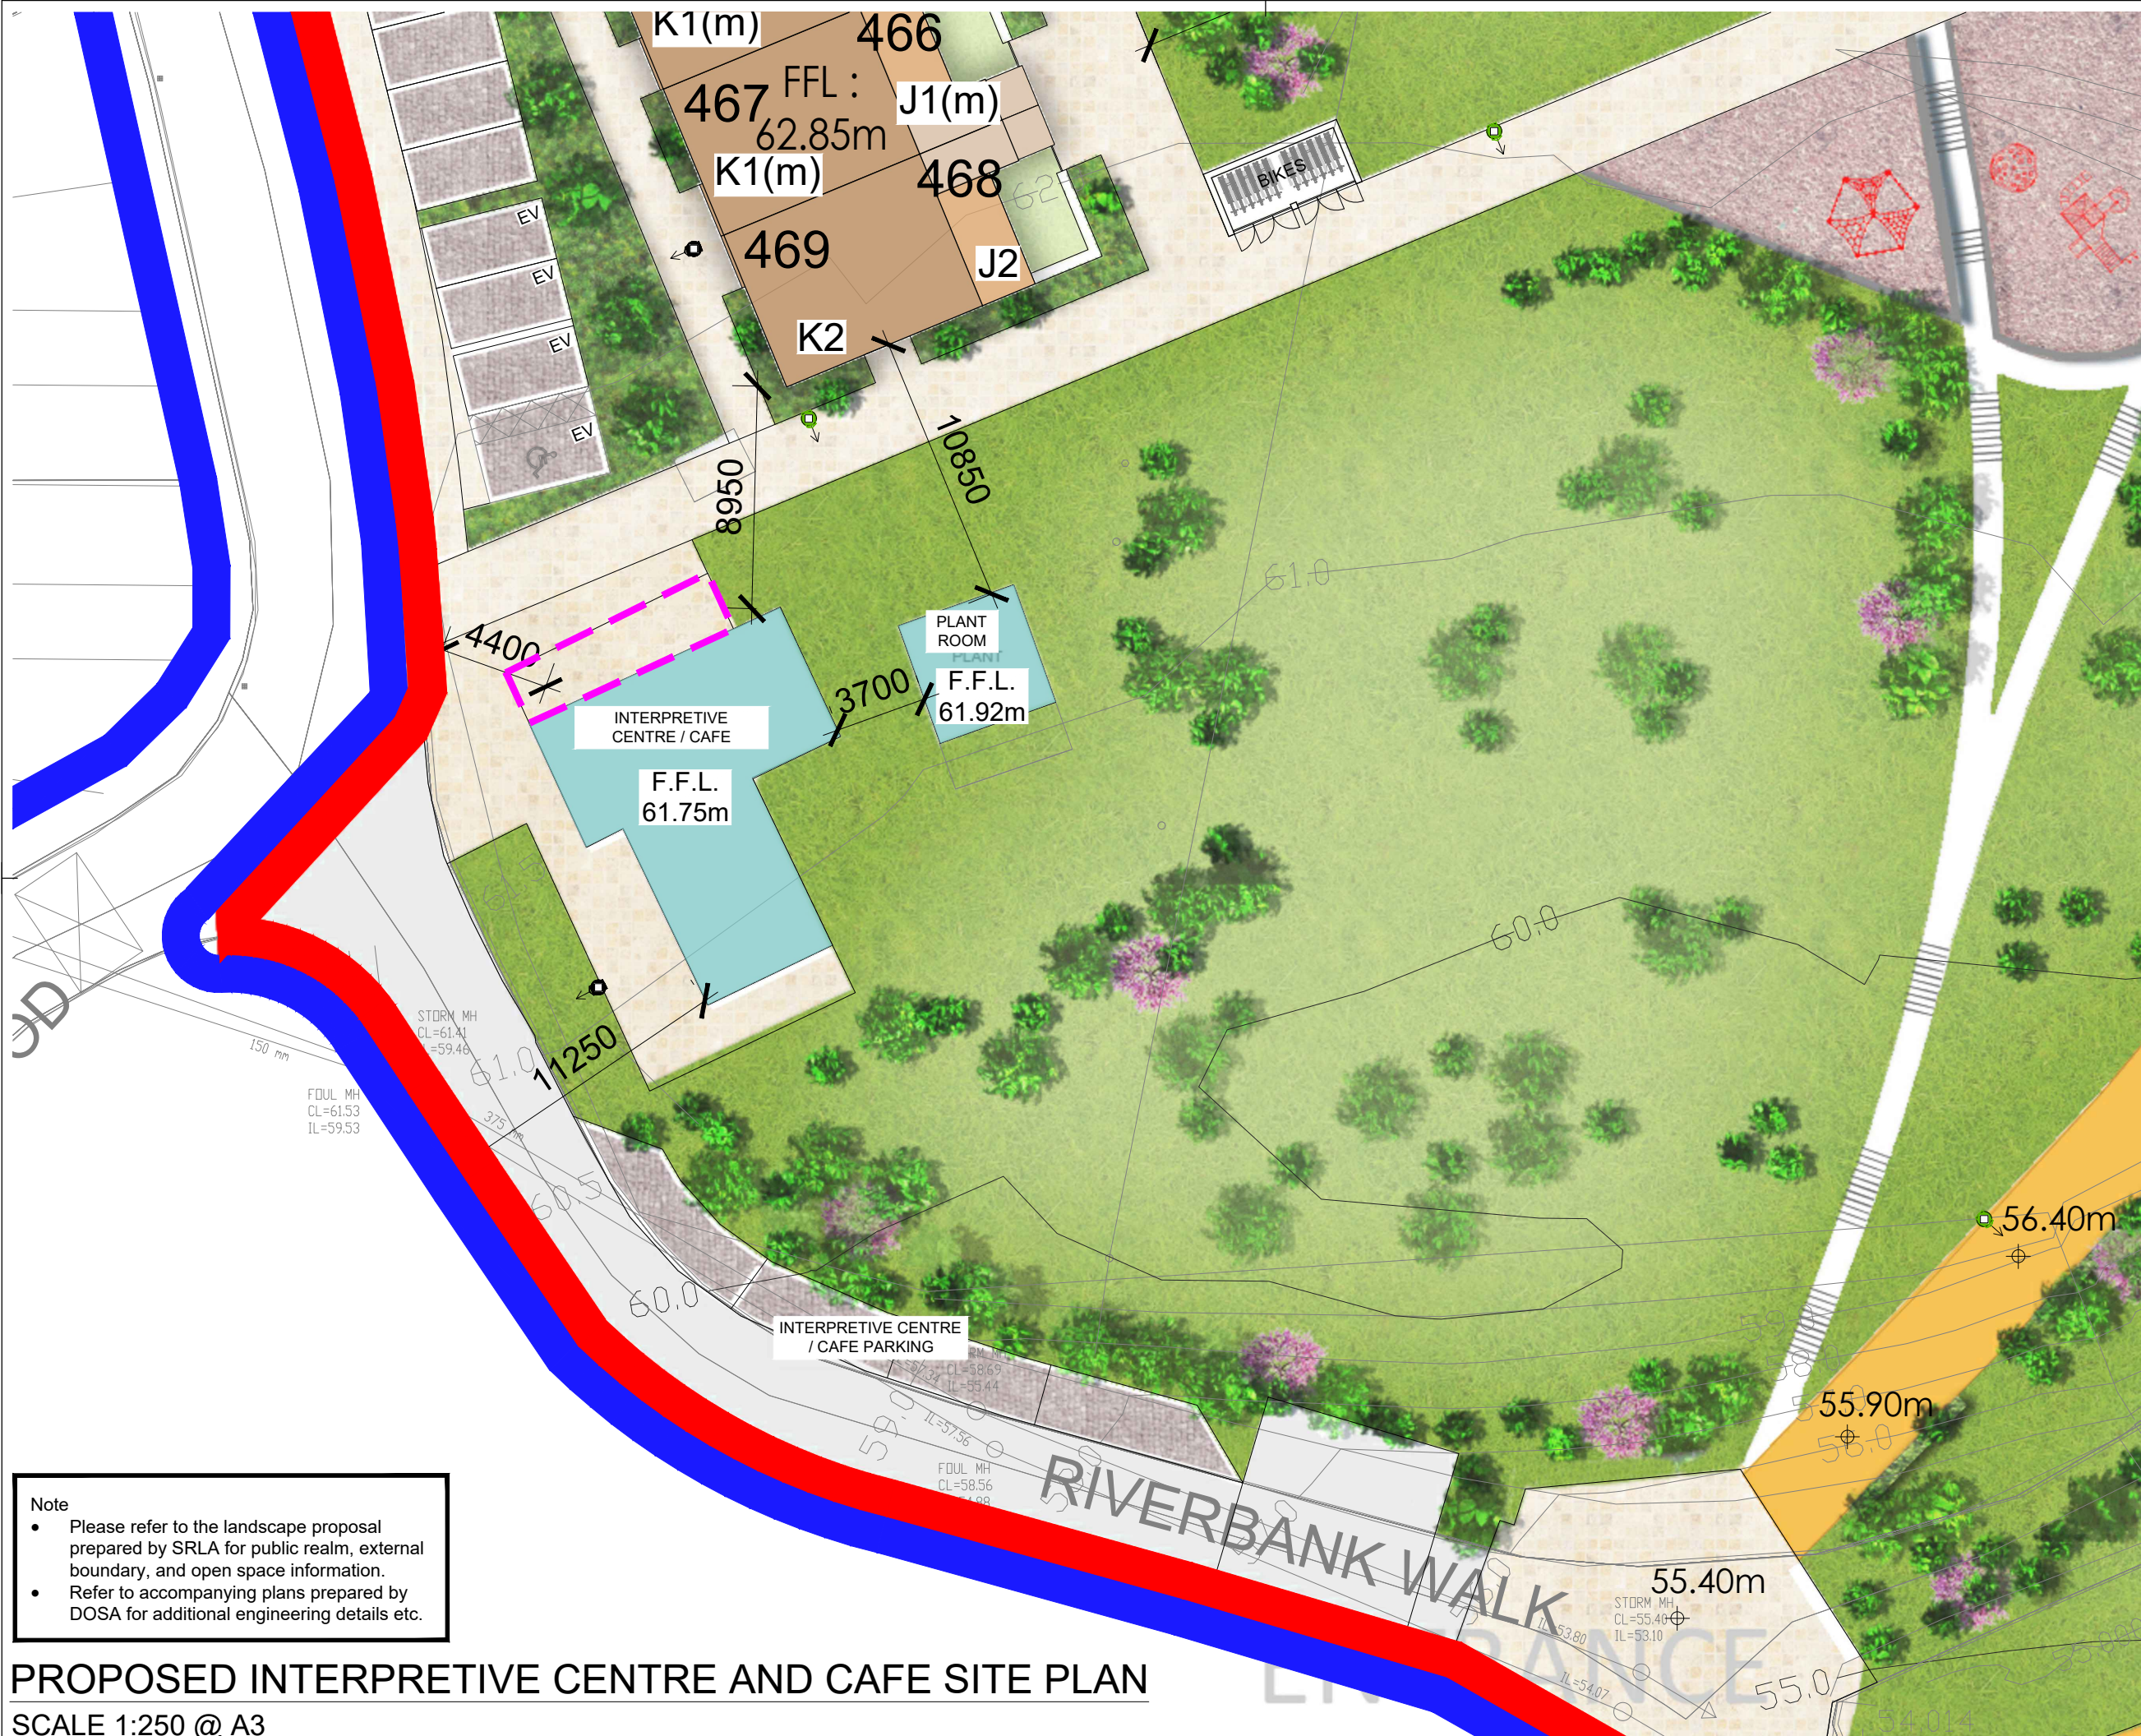

DO NOT SCALE. WORK TO FIGURED DIMENSIONS ONLY.
 ALL EXISTING DIMENSIONS TO BE CHECKED ON SITE.
 DRAWN ON AUTOCAD R2004 AT DEADY GAHAN ARCHITECTS LTD
 LAYERS ON THIS DRAWING COMPLY WITH BS 1192: PART 5

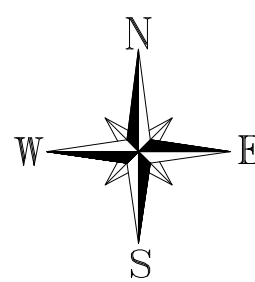

KEY:

- SITE BOUNDARY
- ADJACENT LANDS IN APPLICANT'S LANDHOLDING
- DENOTES SECTION OF LODGE TO BE REMOVED APPROX. AREA - 25.6 m²

date	rev	name	chk	note
10.10.24	P1	MP	EJG	ISSUE FOR PLANNING

DEADY GAHAN
DG
ARCHITECTS

EASTGATE VILLAGE, LITTLE ISLAND, CORK
 T: 021 4355016 W: WWW.DGARCHITECTS.IE
 EMAIL: INFO@DGARCHITECTS.IE

Project
 PROPOSED RESIDENTIAL DEVELOPMENT
 AT CASTLE PARK, CASTLELANDS (TOWNLAND), MALLOW,
 CO. CORK.

Drawing title PROPOSED INTERPRETIVE CENTRE AND CAFE SITE PLAN			
Scale 1:250 @ A3	Drawn MP	Checked EJG	Date 16.09.24
Project No. 23107	Dr. No. 23107/P/017	Revision P1	
Information \ Comments		Tender Construction	

Note

- Please refer to the landscape proposal prepared by SRLA for public realm, external boundary, and open space information.
- Refer to accompanying plans prepared by DOSA for additional engineering details etc.

PROPOSED INTERPRETIVE CENTRE AND CAFE SITE PLAN

SCALE 1:250 @ A3