



DO NOT SCALE. WORK TO FIGURED DIMENSIONS ONLY.  
 ALL EXISTING DIMENSIONS TO BE CHECKED ON SITE.  
 DRAWN ON AUTOCAD R2004 AT DEADY GAHAN ARCHITECTS LTD  
 LAYERS ON THIS DRAWING COMPLY WITH BS 1192: PART 5

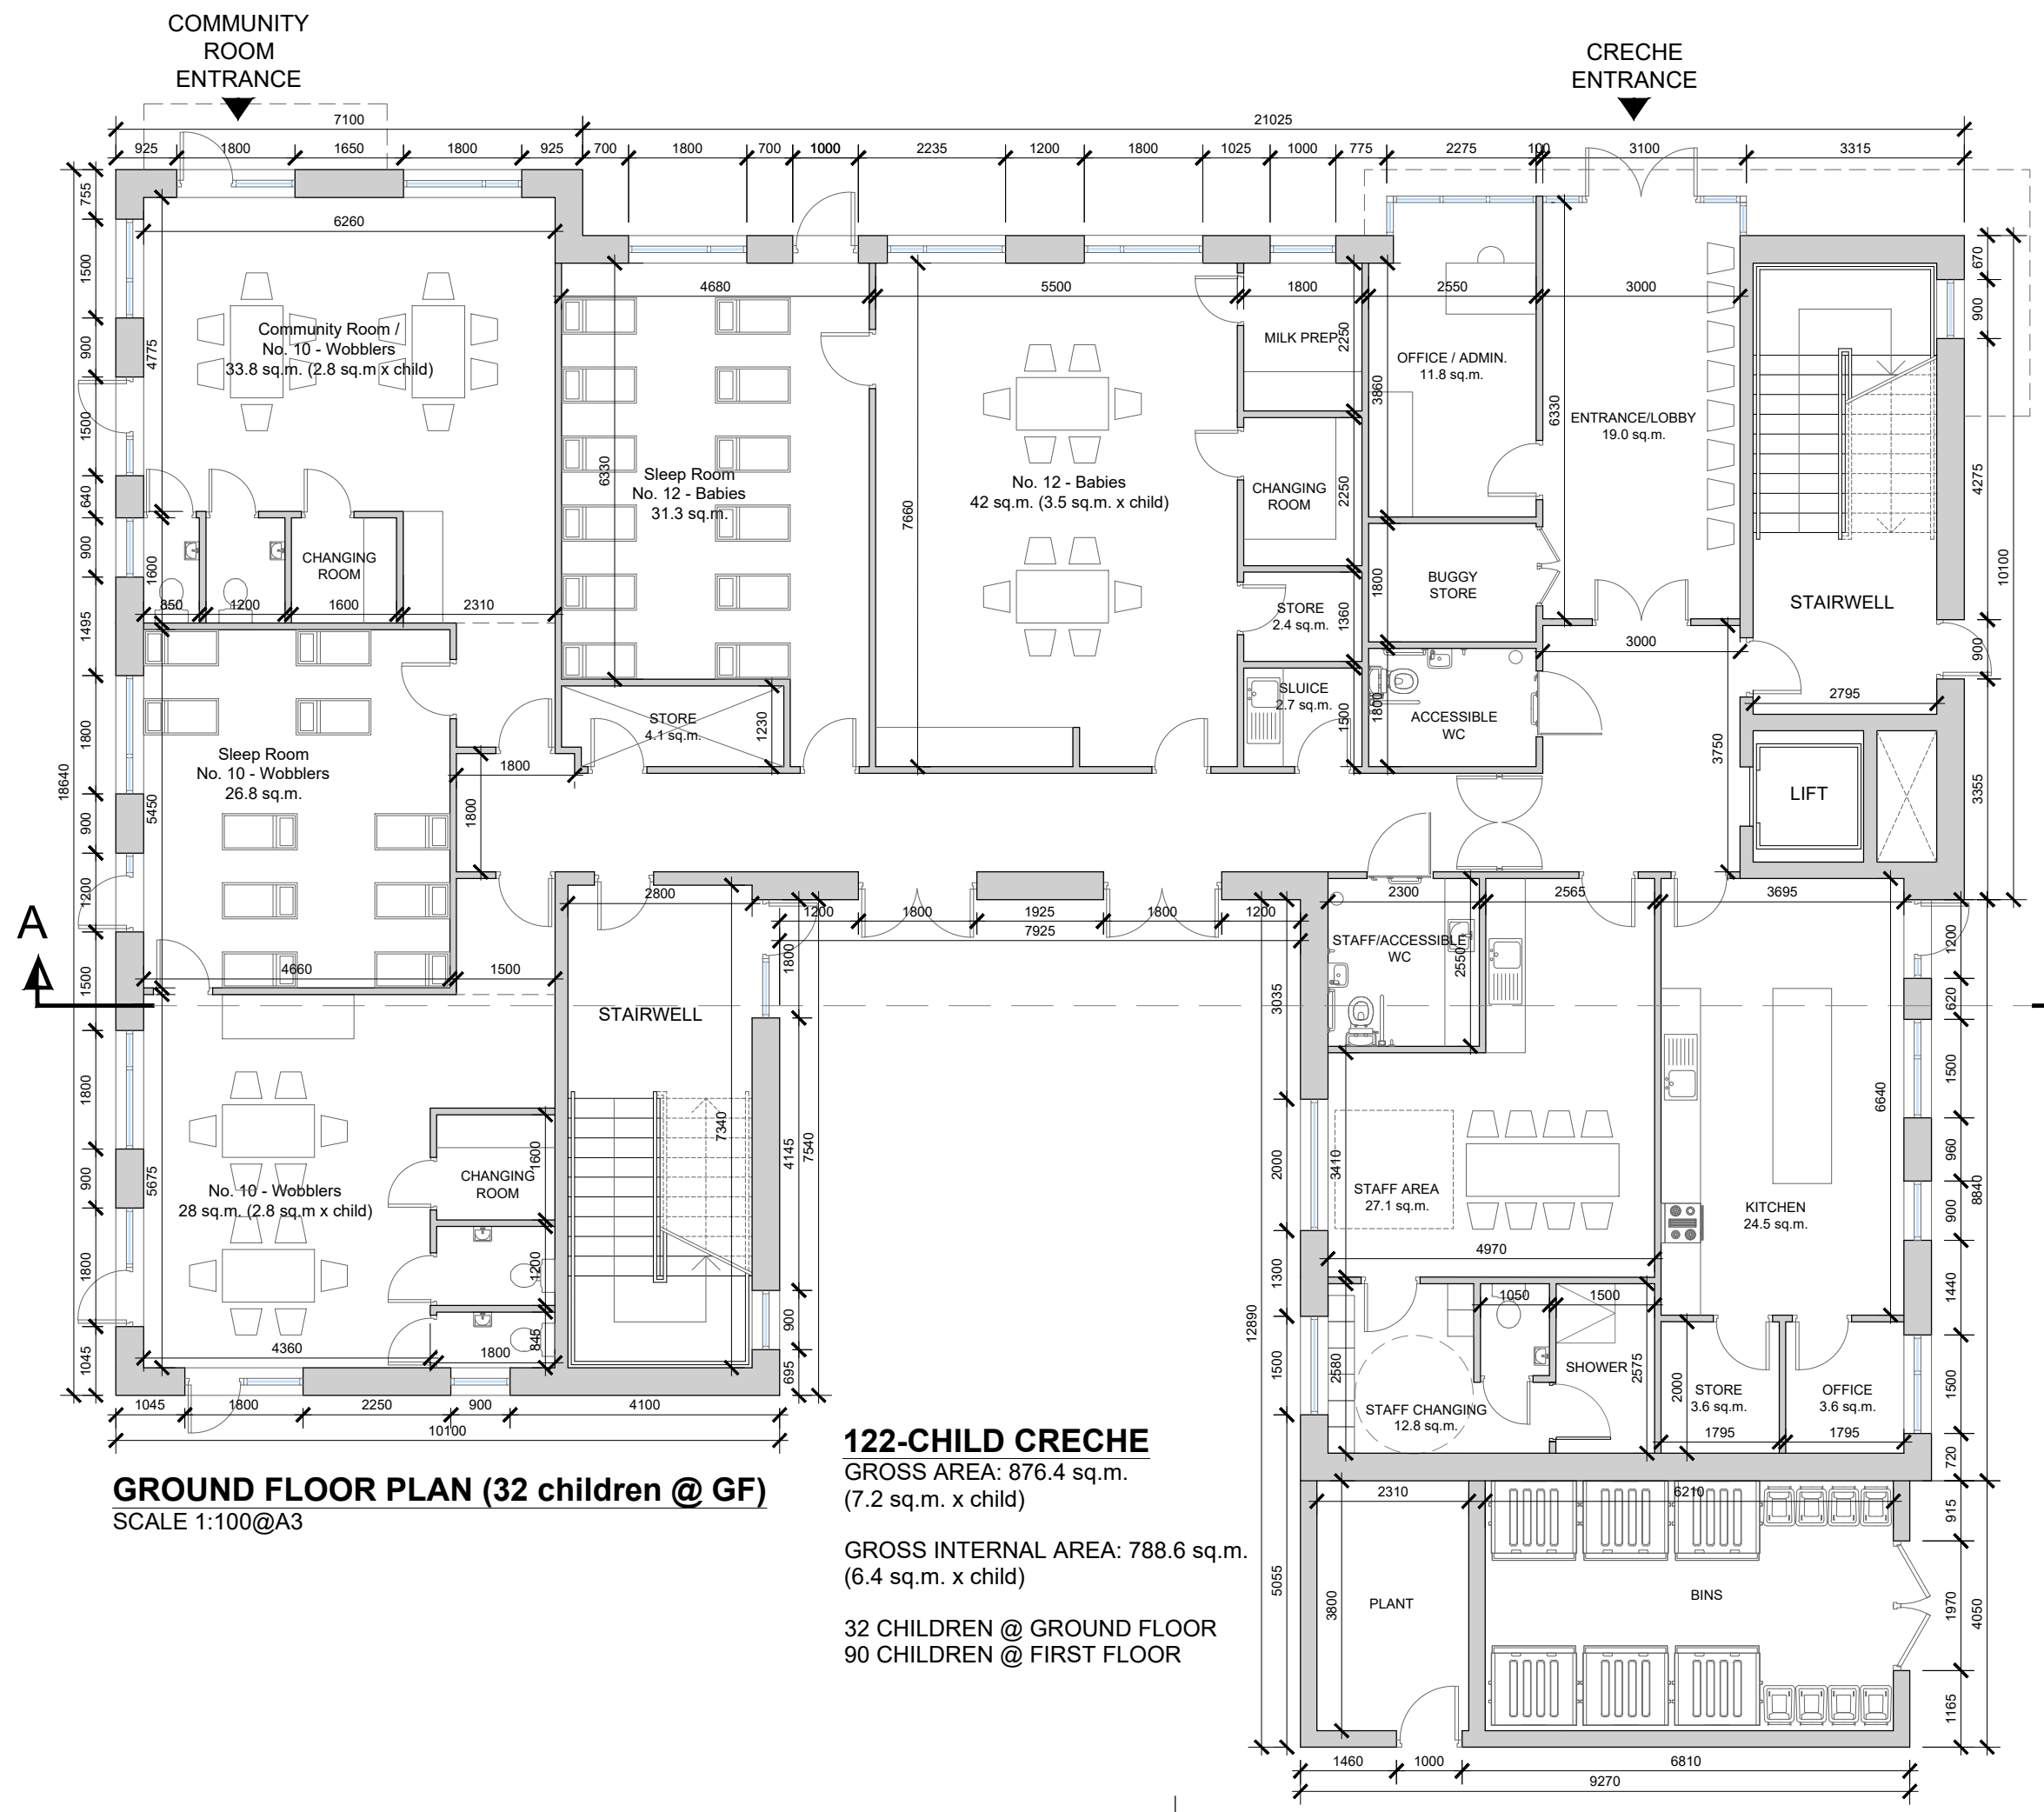


**GROUND FLOOR PLAN (32 children @ GF)**  
 SCALE 1:100@A3

**122-CHILD CRECHE**  
 GROSS AREA: 876.4 sq.m.  
 (7.2 sq.m. x child)  
 GROSS INTERNAL AREA: 788.6 sq.m.  
 (6.4 sq.m. x child)  
 32 CHILDREN @ GROUND FLOOR  
 90 CHILDREN @ FIRST FLOOR

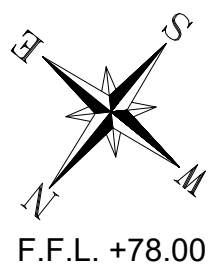





date	rev	name	chk	note
27.09.24	P1	MP	EJG	ISSUE FOR PLANNING

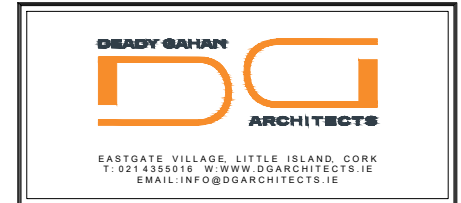

Project  
 PROPOSED RESIDENTIAL DEVELOPMENT AT  
 CASTLE PARK, CASTLELANDS (TOWNLAND), MALLOW,  
 CO. CORK

Drawing title			
CRECHE GROUND FLOOR PLAN			
Scale 1:100 @ A3	Drawn MP	Checked EJG	Date 27.09.24
Project No. 23107	Dwg. No. 23107/P1000	Revision P1	
Information / Comments			Tender
Planning			Construction


DO NOT SCALE. WORK TO FIGURED DIMENSIONS ONLY.  
 ALL EXISTING DIMENSIONS TO BE CHECKED ON SITE.  
 DRAWN ON AUTOCAD R2004 AT DEADY GAHAN ARCHITECTS LTD  
 LAYERS ON THIS DRAWING COMPLY WITH BS 1192: PART 5

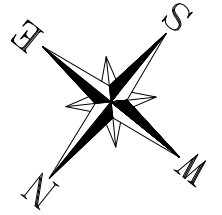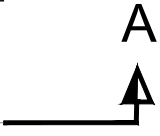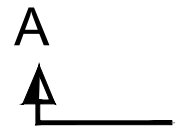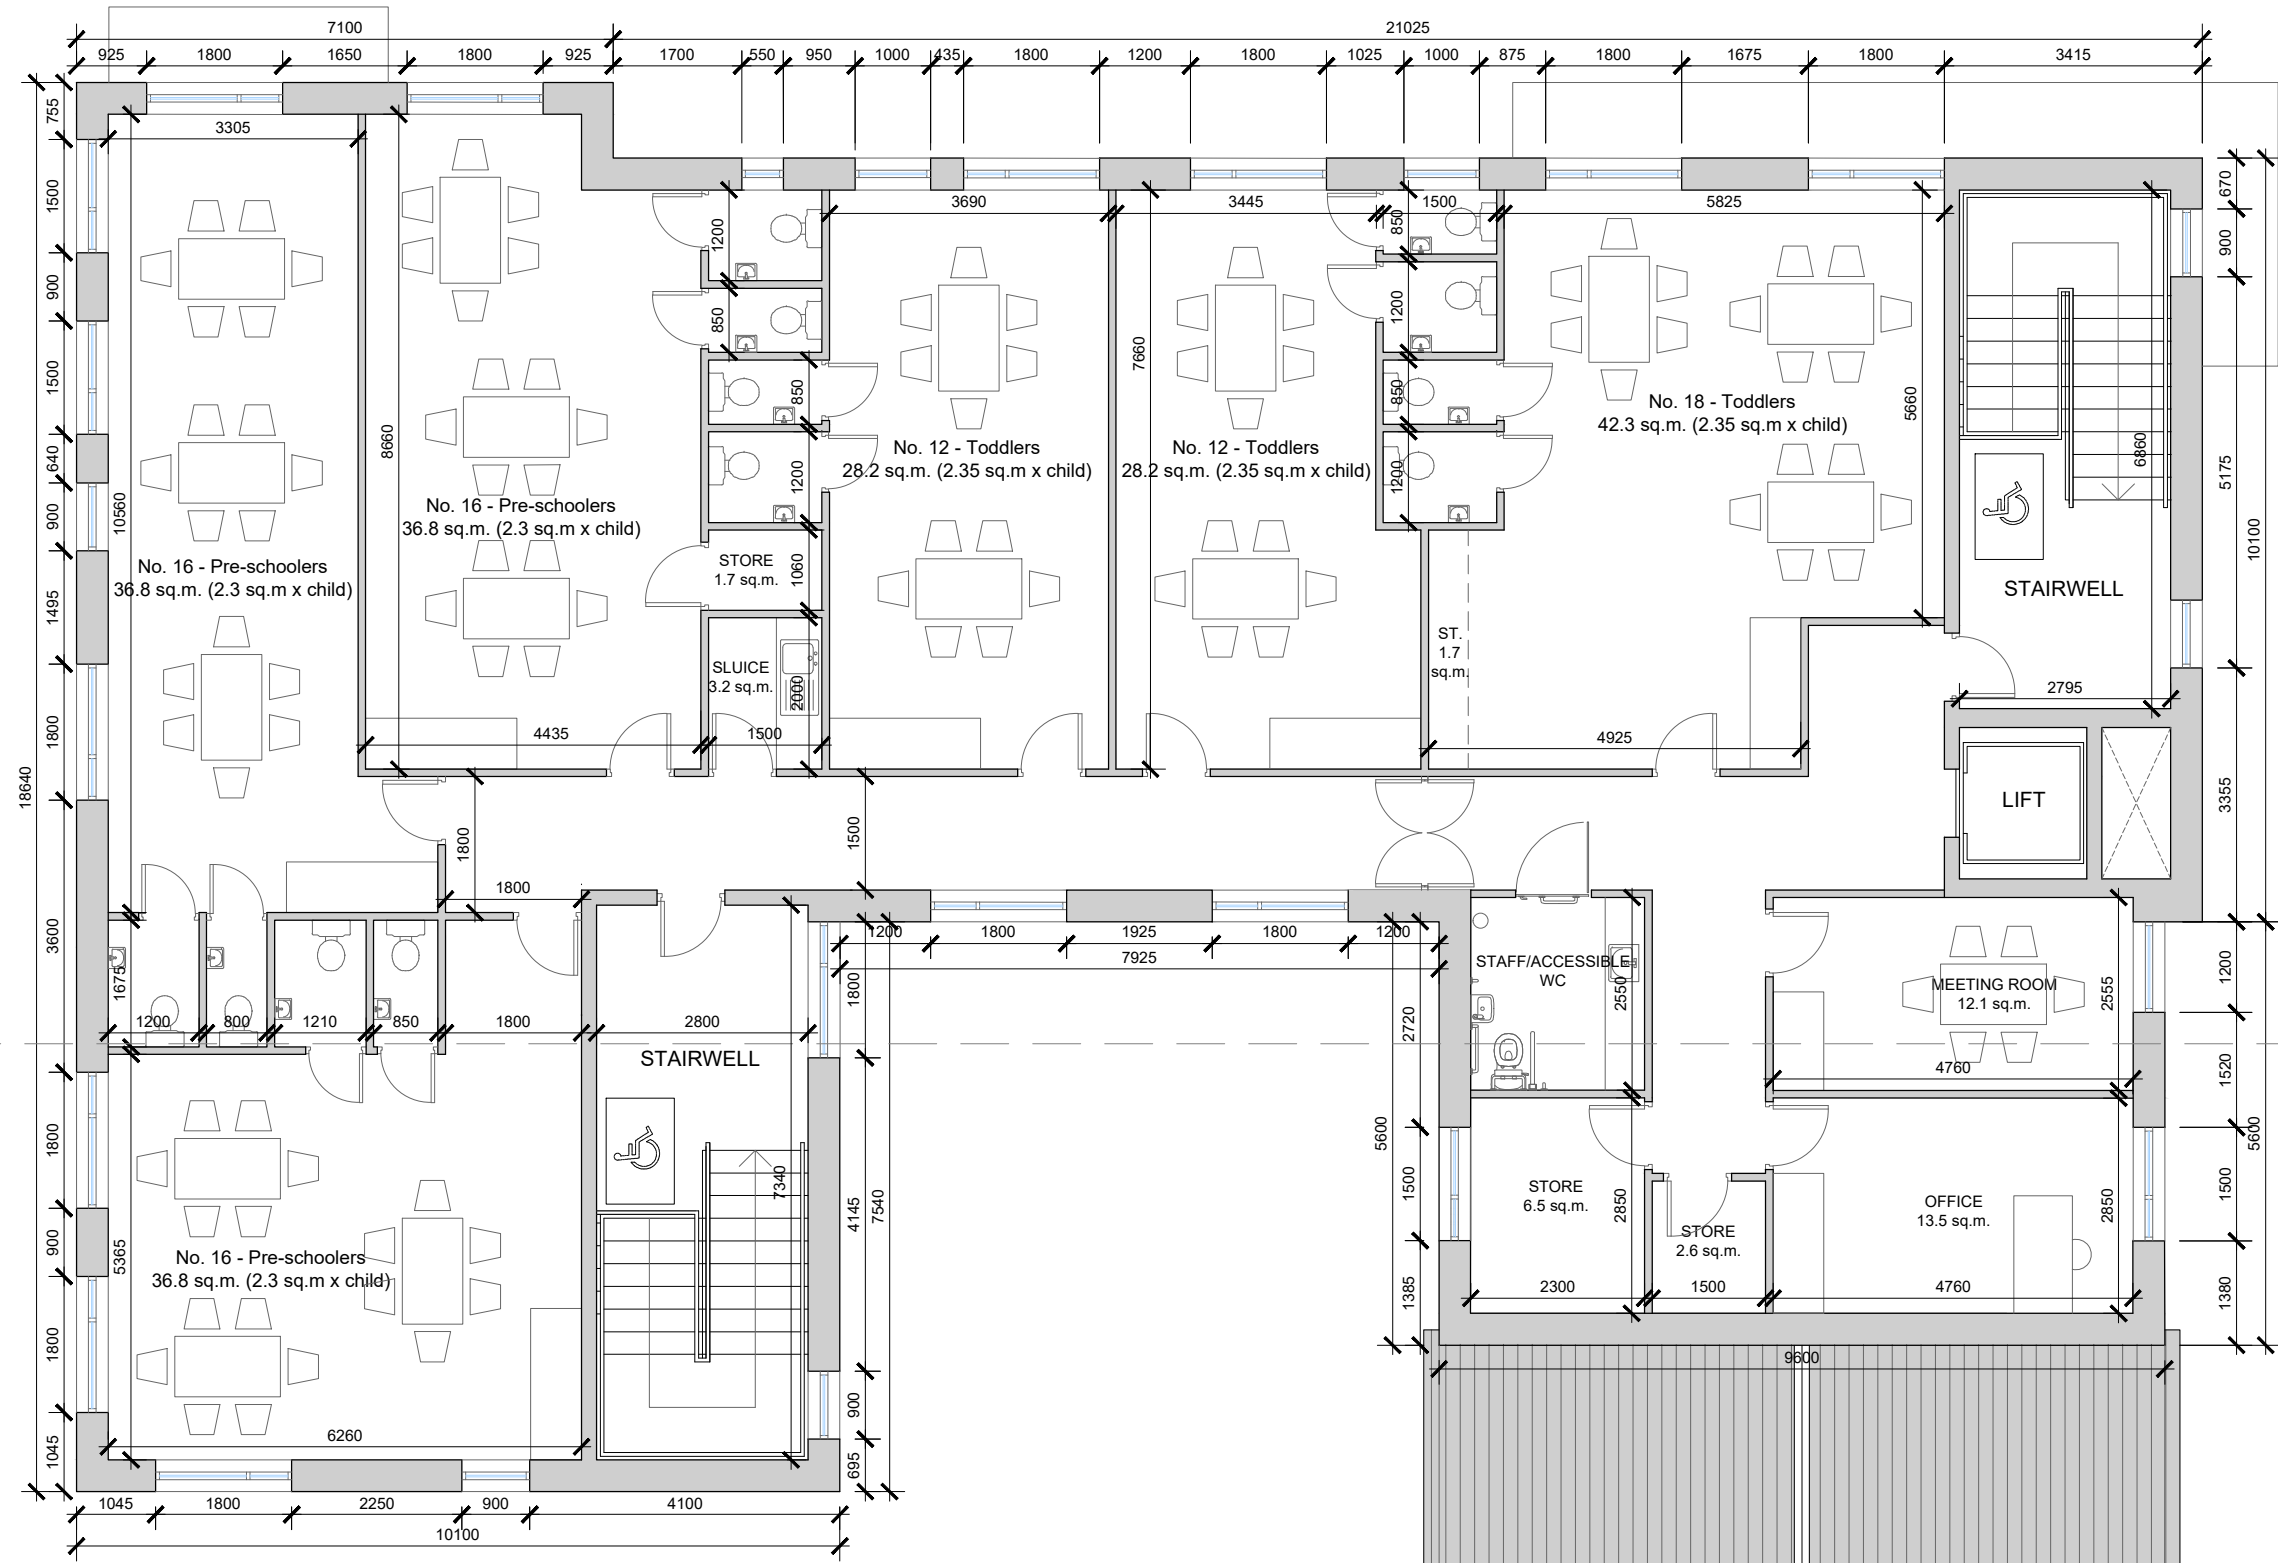

First Floor Level  
 +80.85

**FIRST FLOOR PLAN (90 children @ FF)**  
 SCALE 1:100@A3

date	rev	name	chk	note
27.09.24	P1	MP	EJG	ISSUE FOR PLANNING

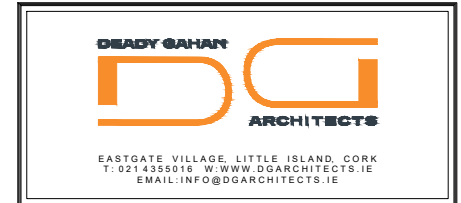

Project  
 PROPOSED RESIDENTIAL DEVELOPMENT AT  
 CASTLE PARK, CASTLELANDS (TOWNLAND), MALLOW,  
 CO. CORK

Drawing title			
CRECHE			
FIRST FLOOR PLAN			
Scale	Drawn	Checked	Date
1:100 @ A3	MP	EJG	27.09.24
Project No.	Drg. No.	Revision	
23107	23107/P1001	P1	
Information / Comments			Tender
Planning			Construction

DO NOT SCALE. WORK TO FIGURED DIMENSIONS ONLY.  
 ALL EXISTING DIMENSIONS TO BE CHECKED ON SITE.  
 DRAWN ON AUTOCAD R2004 AT DEADY GAHAN ARCHITECTS LTD  
 LAYERS ON THIS DRAWING COMPLY WITH BS 1192: PART 5




**FRONT ELEVATION**  
 SCALE 1:100@A3



**REAR ELEVATION**  
 SCALE 1:100@A3

date	rev	name	chk	note
27.09.24	P1	MP	EJG	ISSUE FOR PLANNING

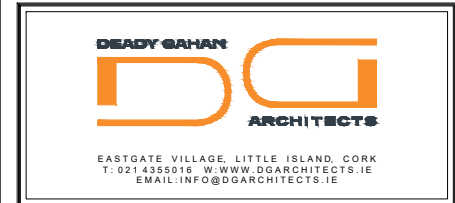

Project  
 PROPOSED RESIDENTIAL DEVELOPMENT AT  
 CASTLE PARK, CASTLELANDS (TOWNLAND), MALLOW,  
 CO. CORK


Drawing title  
 CRECHE  
 FRONT & REAR ELEVATION

Scale 1:100 @ A3	Drawn MP	Checked EJG	Date 27.09.24
Project No. 23107	Dwg. No. 23107/P1002	Revision P1	

Information / Comments  Tender   
 Planning  Construction




**SIDE ELEVATION**  
 SCALE 1:100@A3

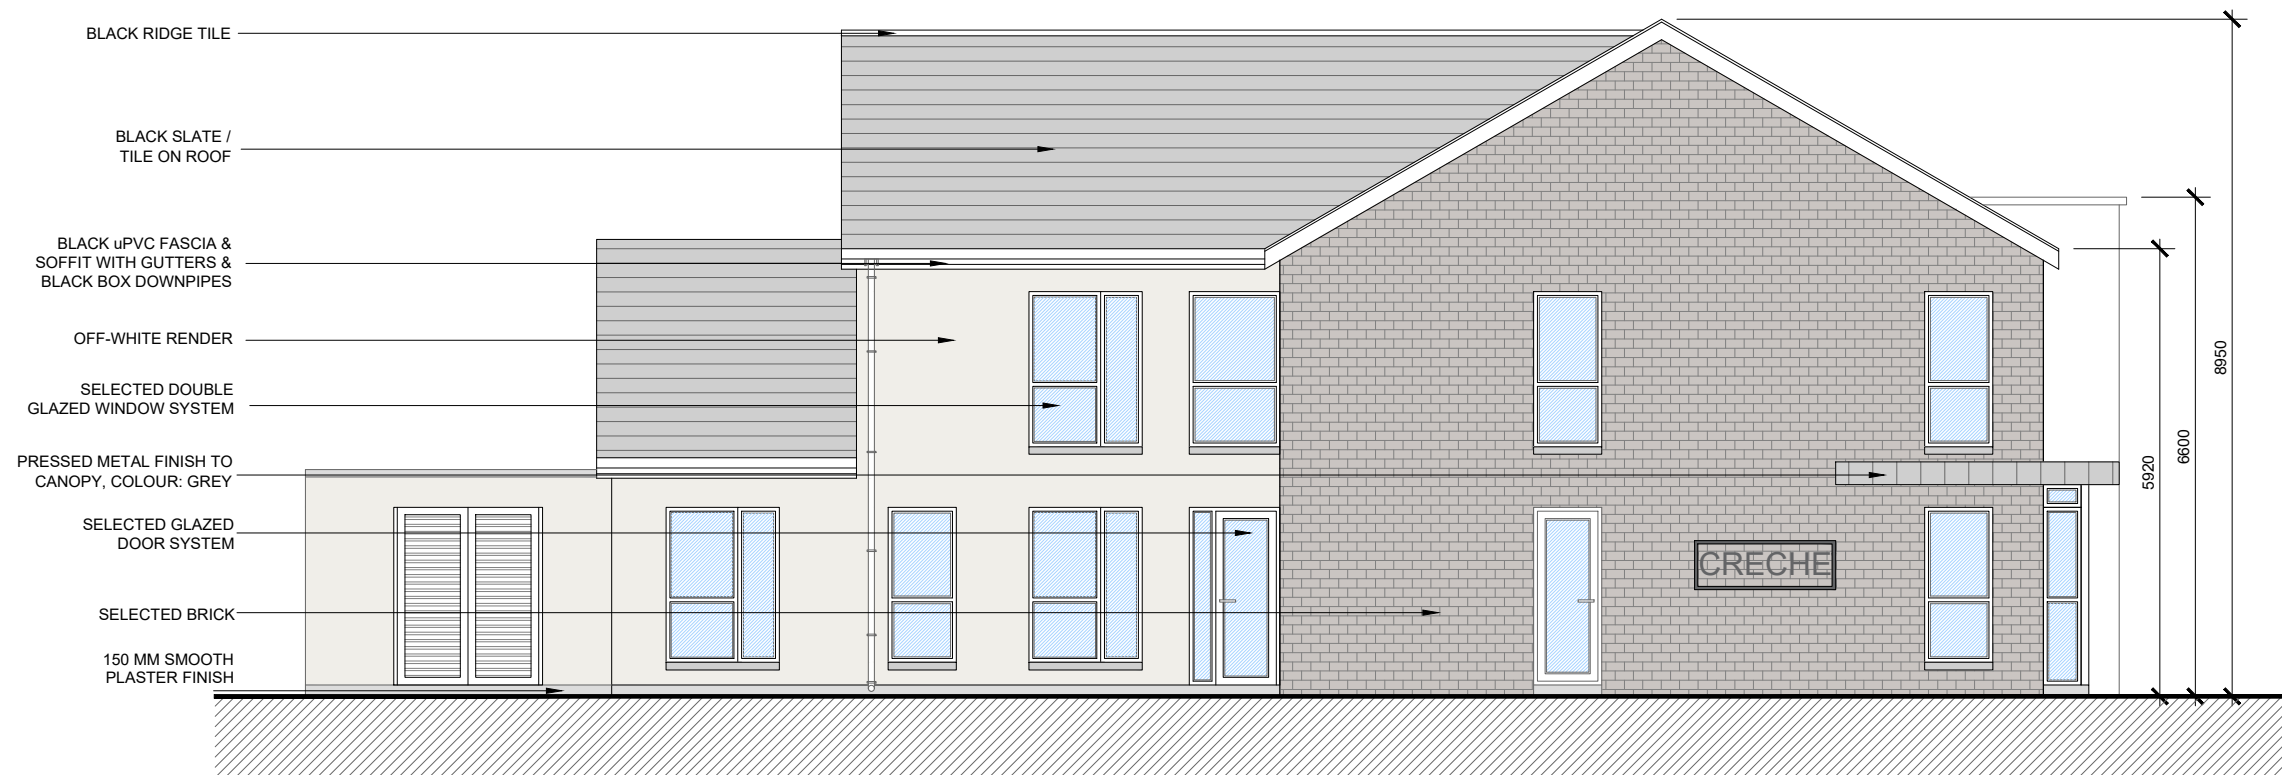

**SIDE ELEVATION**  
 SCALE 1:100@A3

date	rev	name	chk	note
27.09.24	P1	MP	EJG	ISSUE FOR PLANNING

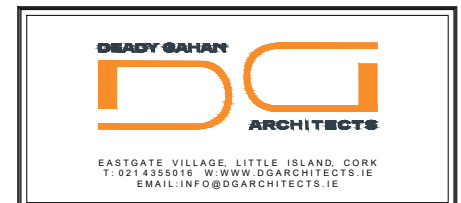

Project  
 PROPOSED RESIDENTIAL DEVELOPMENT AT  
 CASTLE PARK, CASTLELANDS (TOWNLAND), MALLOW,  
 CO. CORK


Drawing title  
 CRECHE  
 SIDE ELEVATION

Scale	Drawn	Checked	Date
1:100 @ A3	MP	EJG	27.09.24
Project No.	Drg. No.	Revision	
23107	23107/P1003	P1	

Information / Comments	Tender
<input checked="" type="checkbox"/> Planning	<input type="checkbox"/> Construction



DO NOT SCALE. WORK TO FIGURED DIMENSIONS ONLY.  
 ALL EXISTING DIMENSIONS TO BE CHECKED ON SITE.  
 DRAWN ON AUTOCAD R2004 AT DEADY GAHAN ARCHITECTS LTD  
 LAYERS ON THIS DRAWING COMPLY WITH BS 1192: PART 5

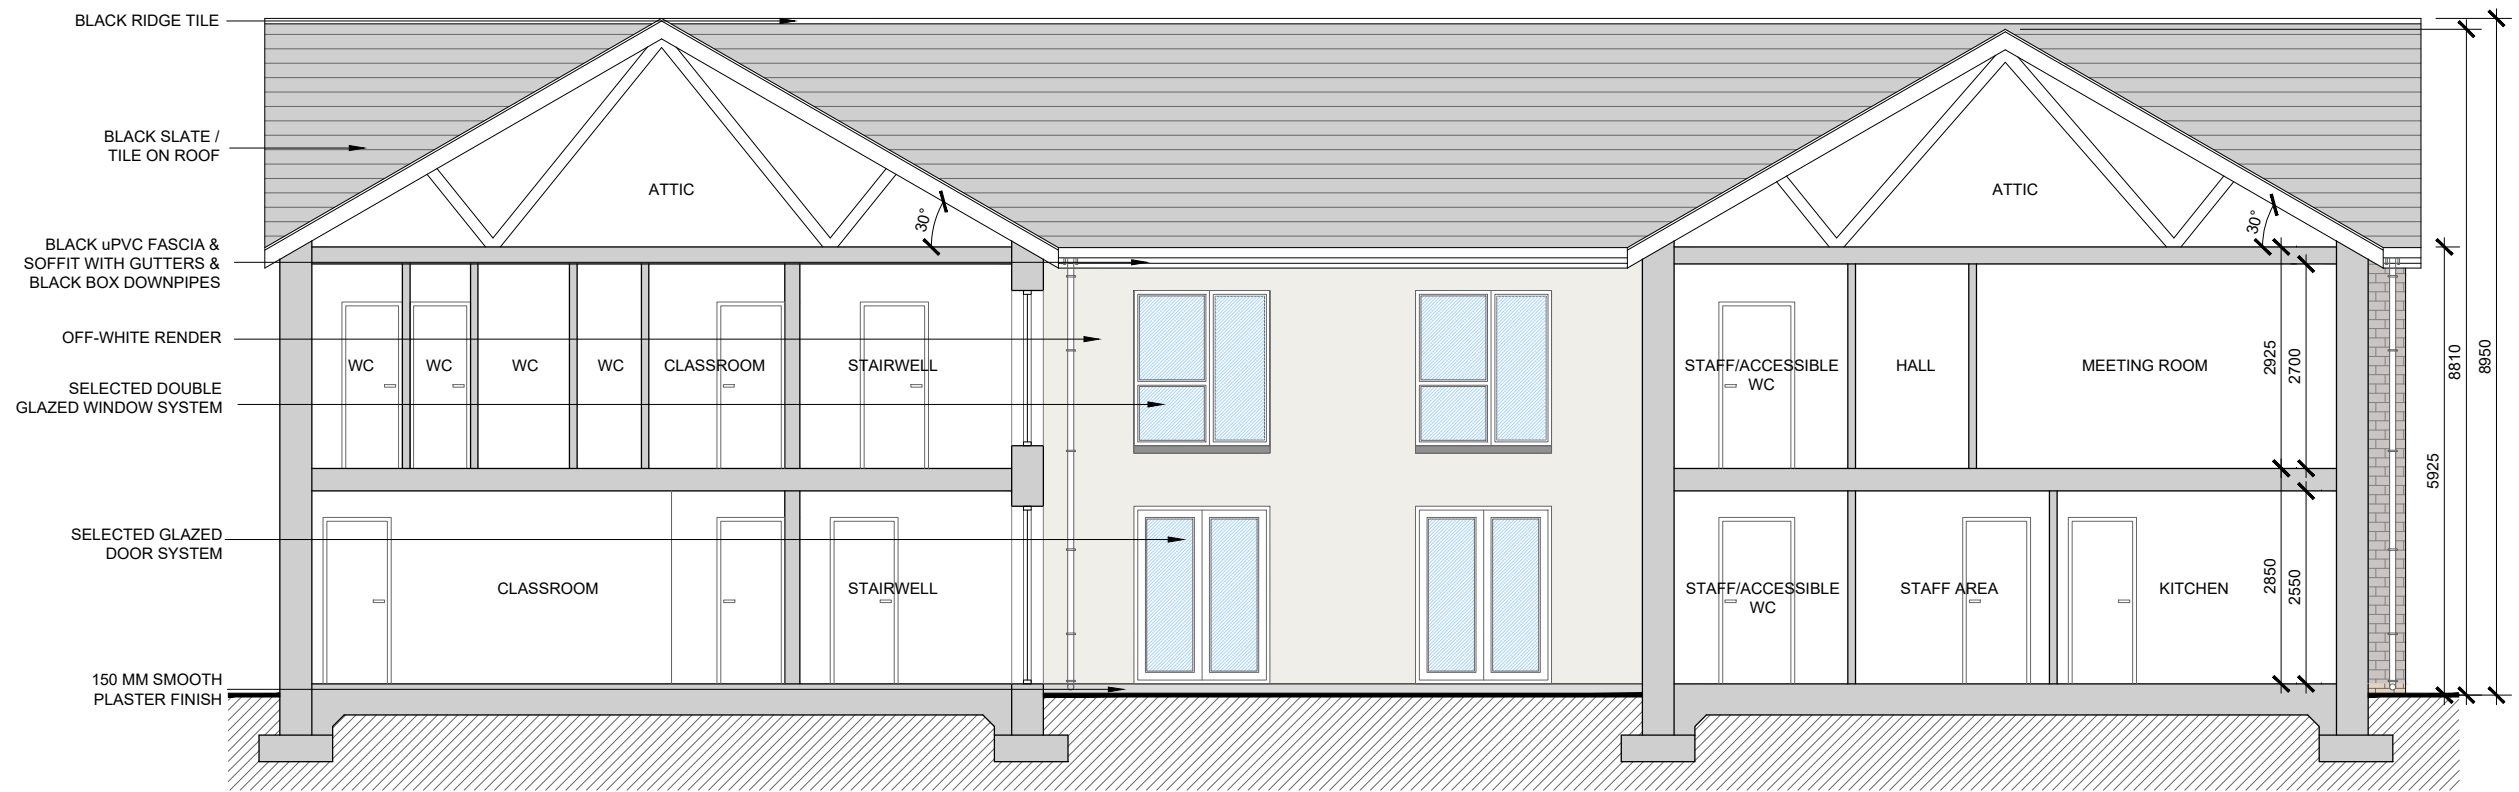


**SECTION A-A**  
 SCALE 1:100@A3



**3D RENDER**

date	rev	name	chk	note
27.09.24	P1	MP	EJG	ISSUE FOR PLANNING

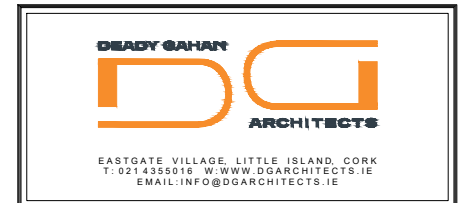

Project  
 PROPOSED RESIDENTIAL DEVELOPMENT AT  
 CASTLE PARK, CASTLELANDS (TOWNLAND), MALLOW,  
 CO. CORK

Drawing title  
 CRECHE  
 SECTION A-A

Scale 1:100 @ A3	Drawn MP	Checked EJG	Date 27.09.24
Project No. 23107	Drg. No. 23107/P1/1004	Revision P1	

<input type="checkbox"/> Information \ Comments	<input type="checkbox"/> Tender
<input checked="" type="checkbox"/> Planning	<input type="checkbox"/> Construction