



DO NOT SCALE. WORK TO FIGURED DIMENSIONS ONLY.
 ALL EXISTING DIMENSIONS TO BE CHECKED ON SITE.
 DRAWN ON AUTOCAD R2004 AT DEADY GAHAN ARCHITECTS LTD
 LAYERS ON THIS DRAWING COMPLY WITH BS 1192: PART 5

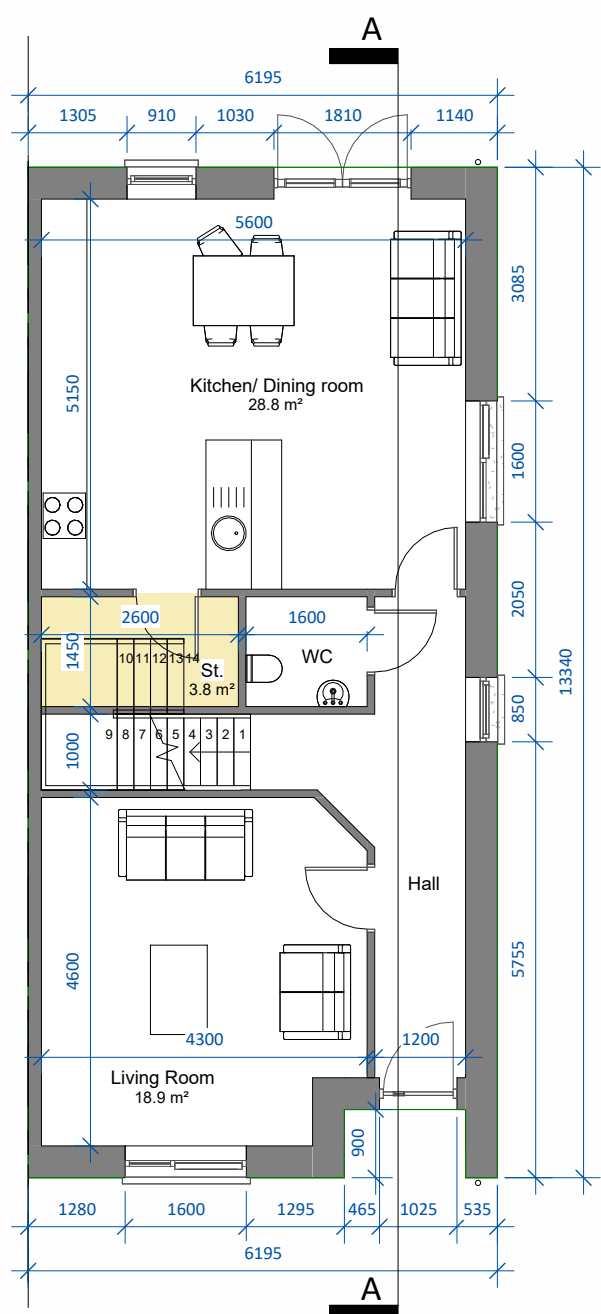

Ground Floor Level
 SCALE 1 : 100

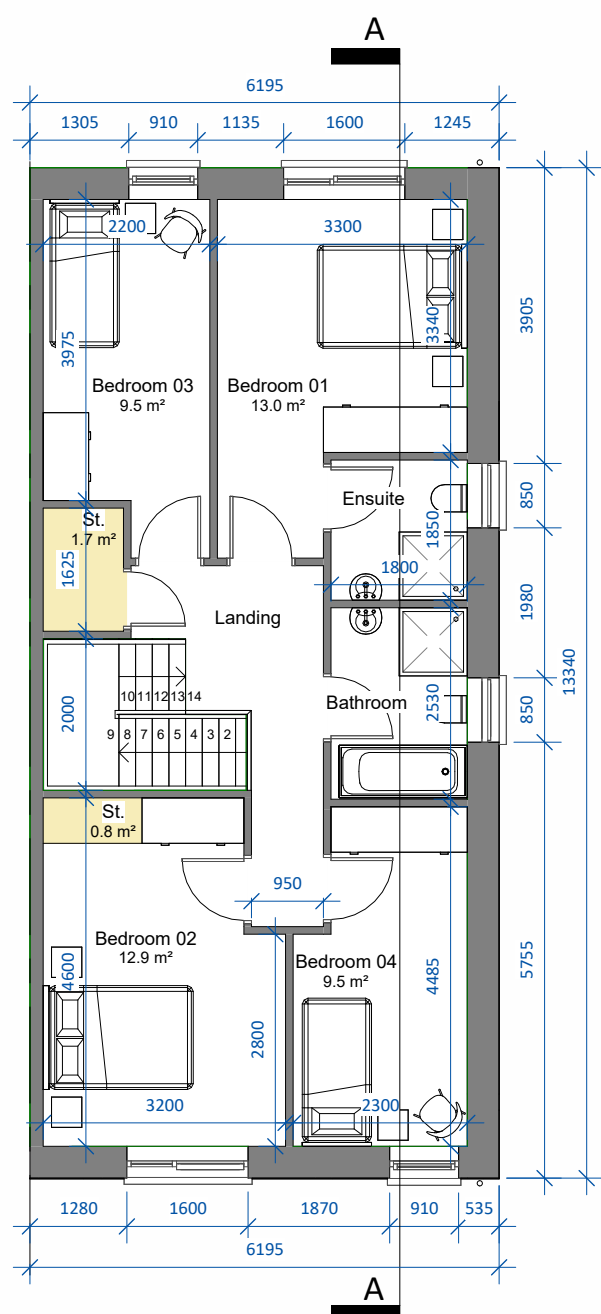

First Floor Level
 SCALE 1 : 100

Solar/PV Panels exact area, frame colour, frame thickness, material and position on one or both elevations subject to orientation and final BER report

- Selected roof finish
- uPVC gutters and downpipes
- Selected white render finish
- Selected brick finish
- uPVC windows. Colour t.b.d.
- Selected white render finish




Front Elevation
 SCALE 1 : 100

Rear Elevation
 SCALE 1 : 100



3D View

UNIT TYPE A1
 4-bed semi detached (6 person)
 AREA: 138.2m²/1,488 sq.ft.
 STORAGE tot.: 6.3m²

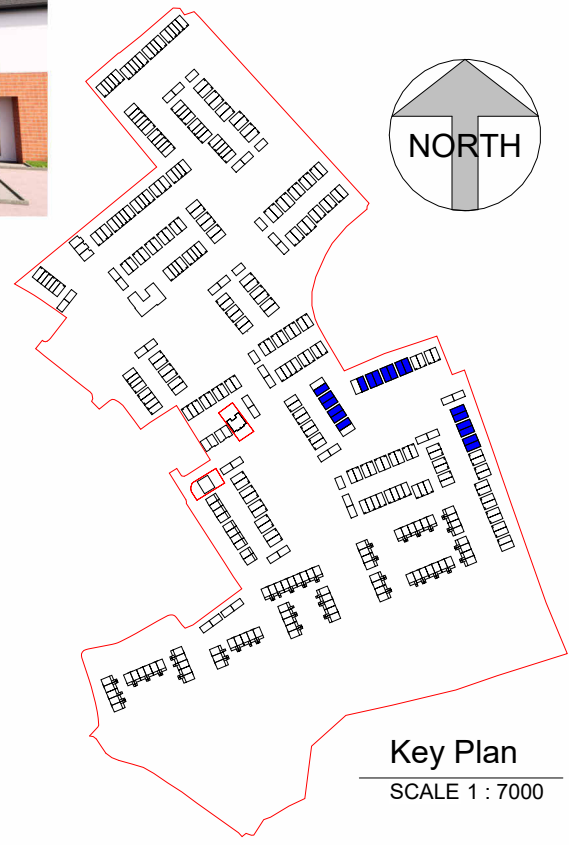

Key Plan
 SCALE 1 : 7000

Note: A1(m) refers to mirrored version of Unit Type A1

Note: Position of north point and levels vary. See Site Plan 23107/P/003 for orientation and F.F.L's.

date	rev	name	chk	note
17.09.24	P1	MP	EJG	ISSUE FOR PLANNING

DEADY GAHAN ARCHITECTS

EASTGATE VILLAGE, LITTLE ISLAND, CORK
 T: 021 4355016 W: WWW.DGARCHITECTS.IE
 EMAIL: INFO@DGARCHITECTS.IE


Project
 PROPOSED RESIDENTIAL DEVELOPMENT AT
 CASTLE PARK, CASTLELANDS (TOWNLAND), MALLOW,
 CO. CORK

Scale	Drawn	Checked	Date
As indicated @ A3	MP	EJG	24.08.24
Project No.	Drwg. No.	Revision	
23107	23107/P/110	P1	

Information \ Comments Tender
 Planning Construction



Side Elevation
 SCALE 1 : 200

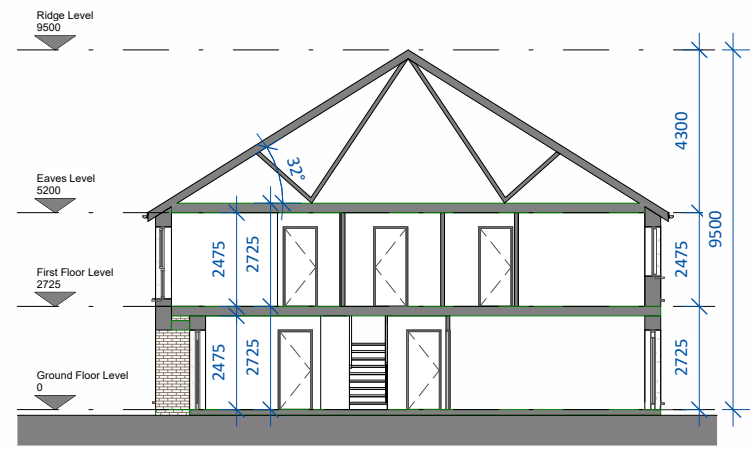

Section A-A
 SCALE 1 : 200