
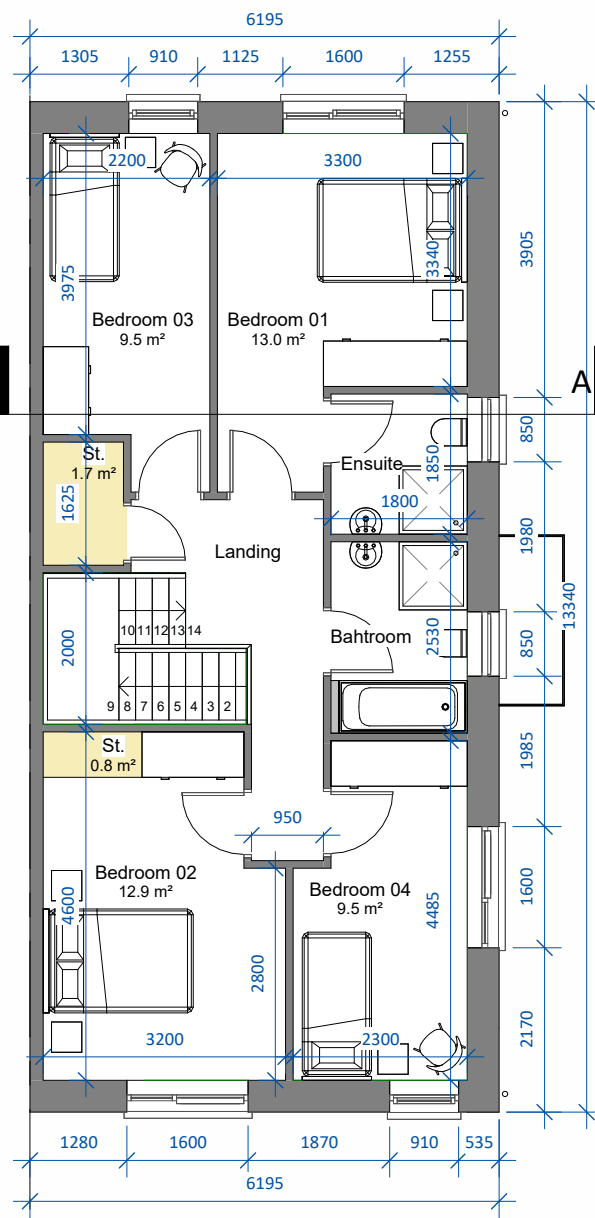


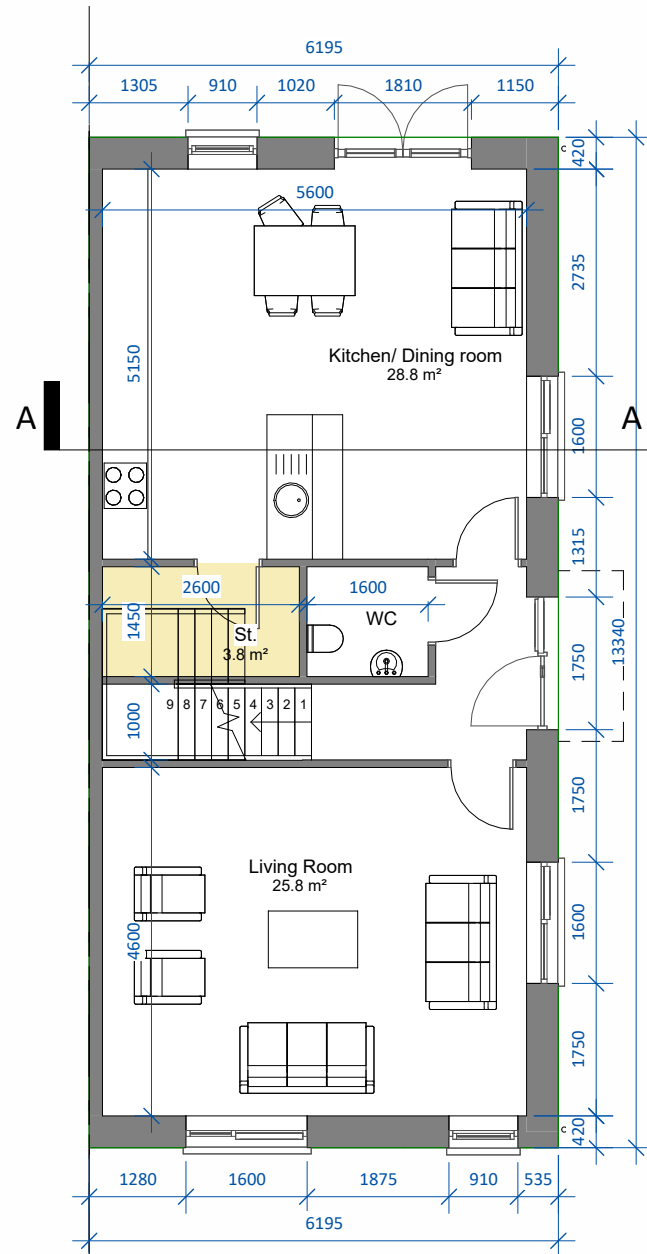

Solar/PV Panels exact area, frame colour, frame thickness, material and position on one or both elevations subject to orientation and final BER report

Selected roof finish

uPVC gutters and downpipes

Selected brick finish

uPVC windows. Colour t.b.d.


Side Elevation

SCALE 1 : 100



3D View

UNIT TYPE A2
4-bed semi detached corner
(6 person)
AREA: 140.0m²/1,507 sq.ft.
STORAGE tot.: 6.3m³

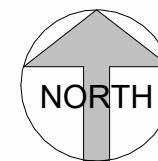

Note: A2(m) refers to mirrored version of Unit Type A2

Note: Position of north point and levels vary. See Site Plan 23107/P/003 for orientation and F.F.L's.

date	rev	name	chk	note
16.09.24	P1	MC	EJG	ISSUE FOR PLANNING



EASTGATE VILLAGE, LITTLE ISLAND, CORK
T: 021 4355016 W: WWW.DGARCHITECTS.IE
EMAIL: INFO@DGARCHITECTS.IE

Project
PROPOSED RESIDENTIAL DEVELOPMENT AT
CASTLE PARK, CASTLELANDS (TOWNLAND), MALLOW,
CO. CORK

Drawing title
HOUSE TYPE A2_CA1 - Floor Plans, Elevations, Section A-A & 3D View

Scale	Drawn	Checked	Date
As indicated @ A3	MC	EJG	16.09.24

Project No.	Orig. No.	Revision
23107	23107/P/150	P1

☐ Information \ Comments	☐ Tender
☐ Planning	☐ Construction

