



DO NOT SCALE. WORK TO FIGURED DIMENSIONS ONLY.
ALL EXISTING DIMENSIONS TO BE CHECKED ON SITE.
DRAWN ON AUTOCAD R2004 AT DEADY GAHAN ARCHITECTS LTD
LAYERS ON THIS DRAWING COMPLY WITH BS 1192: PART 5

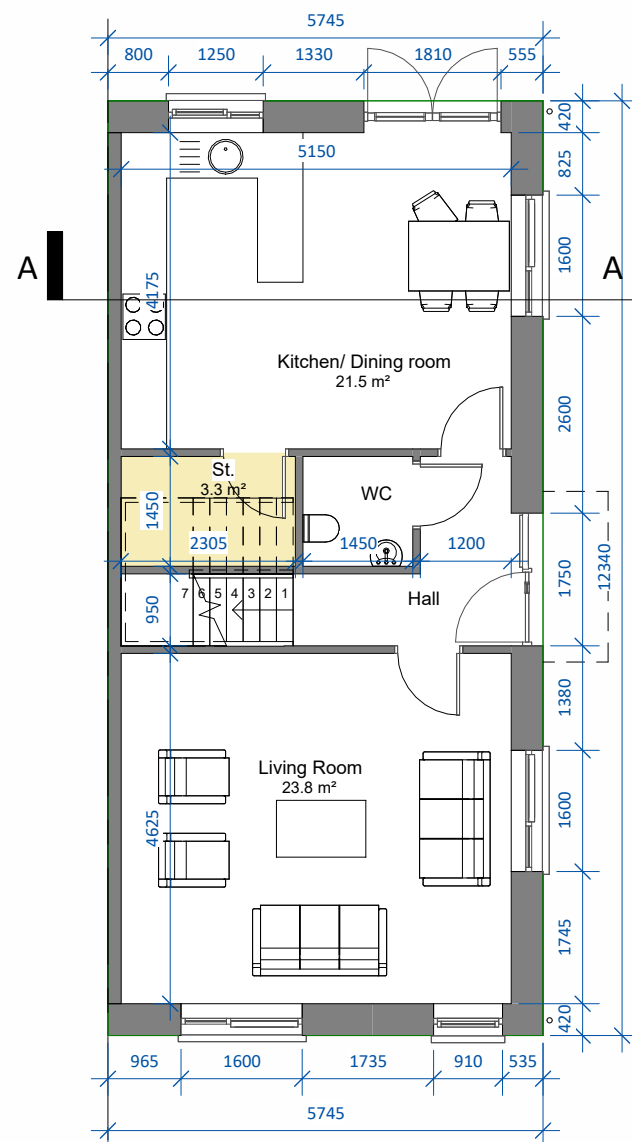


Ground Floor Level

SCALE 1 : 100

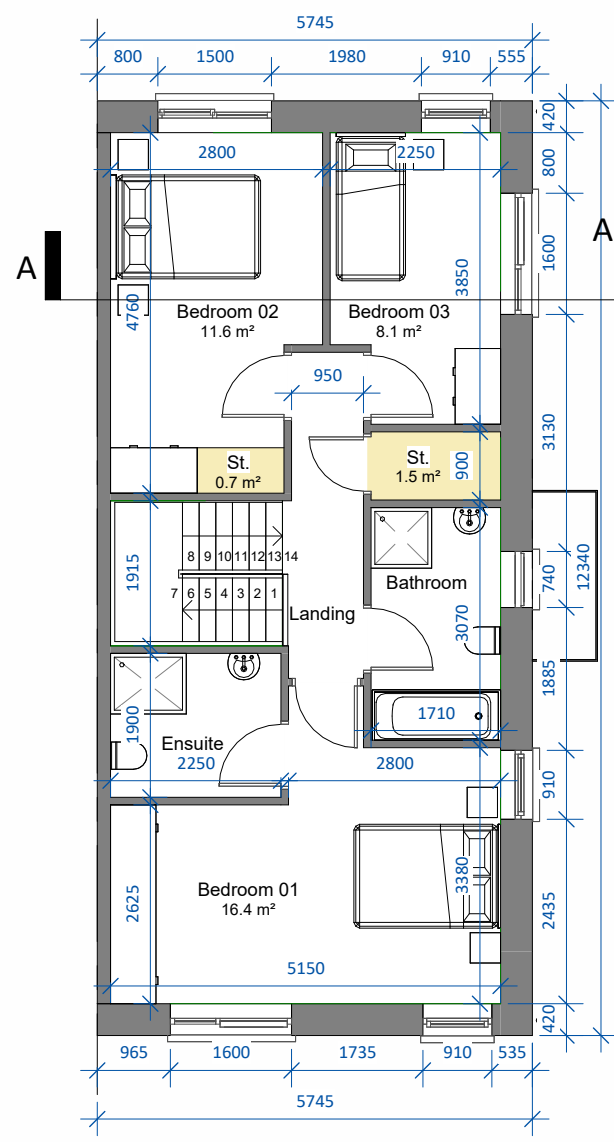

First Floor Level

SCALE 1 : 100

 

Selected roof finish

uPVC gutters and

uPVC windows.
Colour t.b.d.

Selected brick finish




Side Elevation

SCALE 1 : 100




3D View

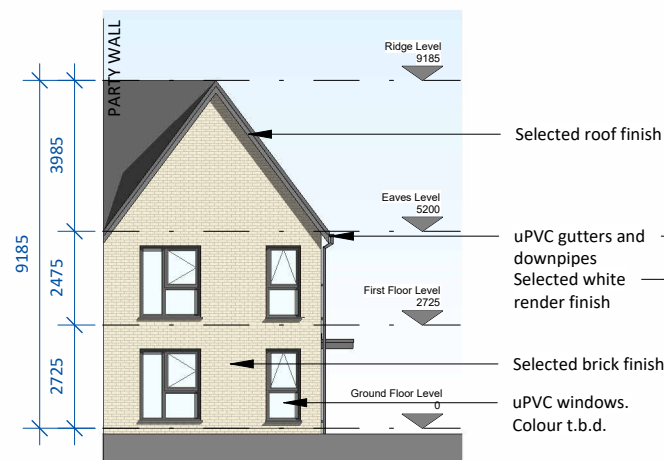


Front Elevation

SCALE 1 : 200

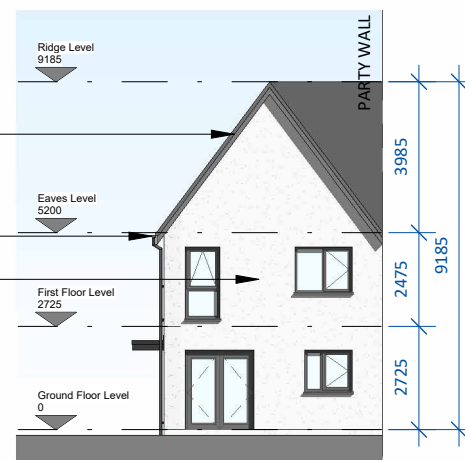


Rear Elevation

SCALE 1 : 200

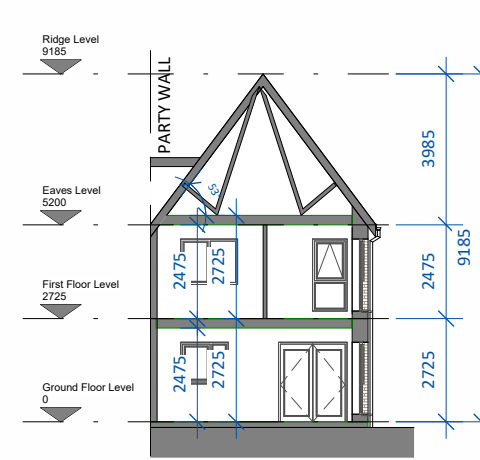

Section A-A

SCALE 1 : 200

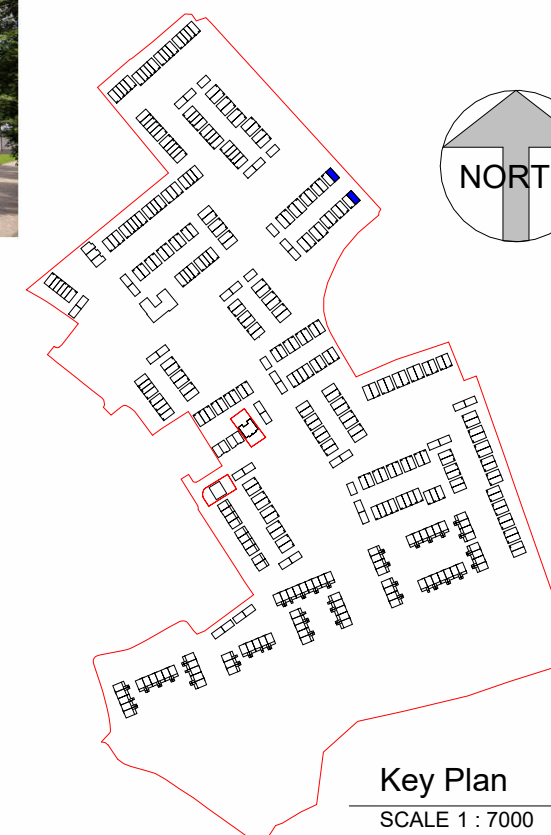

Key Plan

SCALE 1 : 7000

UNIT TYPE B2
3-bed semi detached corner (5 person)
AREA: 118.5m²/1,274 sq.ft.
STORAGE tot.: 5.5m²

Note: B2(m) refers to mirrored version of Unit Type B2

Note: Position of north point and levels vary. See Site Plan 23107/P/003 for orientation and F.F.L's.

date	rev	name	chk	note
16.09.24	P1	MC	EJG	ISSUE FOR PLANNING



EASTGATE VILLAGE, LITTLE ISLAND, CORK
T: 021 4355016 W: WWW.DGARCHITECTS.IE
EMAIL: INFO@DGARCHITECTS.IE

Project
PROPOSED RESIDENTIAL DEVELOPMENT AT
CASTLE PARK, CASTLELANDS (TOWNLAND), MALLOW,
CO. CORK

Drawing title

HOUSE TYPE B2_CA1 - Floor Plans, Elevations, Section A-A & 3D View

Scale	Drawn	Checked	Date
As indicated @ A3	MC	EJG	16.09.24
Project No. 23107	Drg. No. 23107/P/225		Revision P1
☐ Information \ Comments			☐ Tender
☒ Planning			☐ Construction