



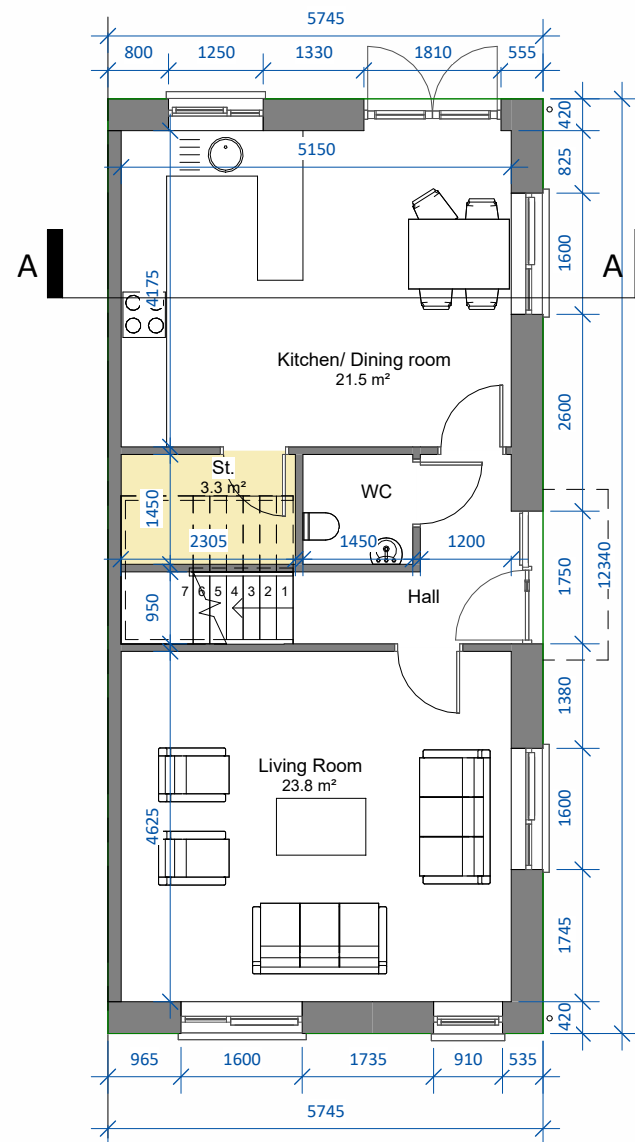

Ground Floor Level

SCALE 1 : 100

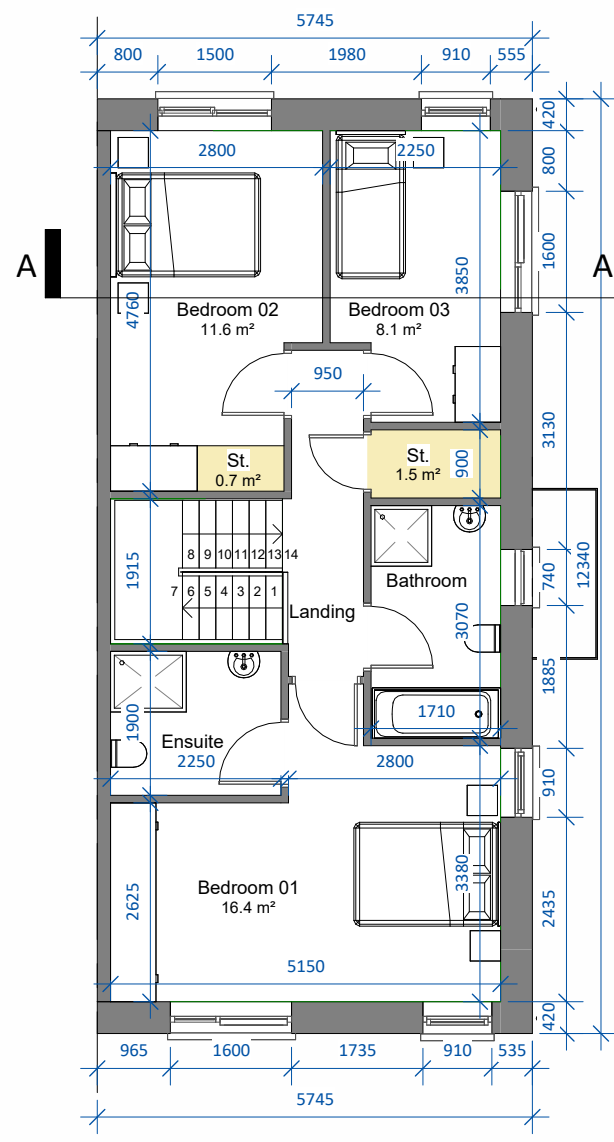

First Floor Level

SCALE 1 : 100

Solar/PV Panels exact area, frame colour, frame thickness, material and position on one or both elevations subject to orientation and final BER report

Selected roof finish

uPVC gutters and downpipes

uPVC windows. Colour t.b.d.

Selected brick finish




Side Elevation

SCALE 1 : 100



3D View

UNIT TYPE B2
3-bed semi detached corner (5 person)
AREA: 118.5m²/1,274 sq.ft.
STORAGE tot.: 5.5m²

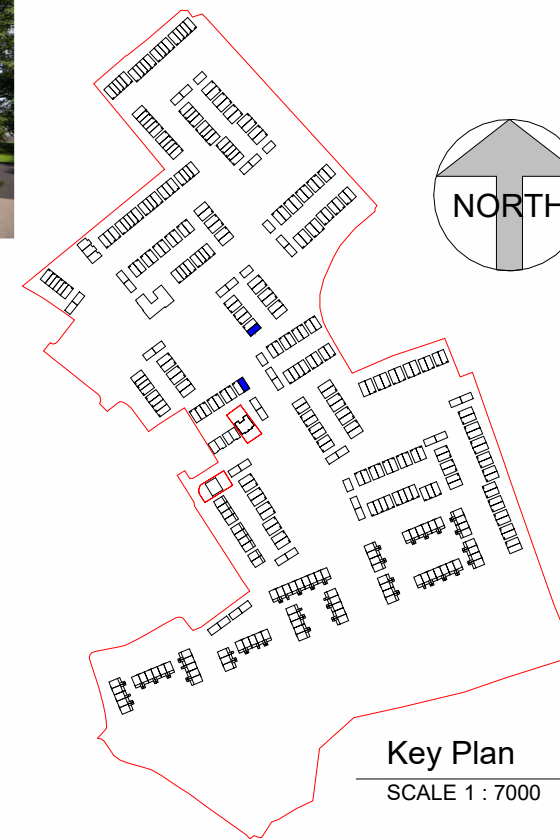

Key Plan

SCALE 1 : 7000

Note: B2(m) refers to mirrored version of Unit Type B2

Note: Position of north point and levels vary. See Site Plan 23107/P/003 for orientation and F.F.L's.

date	rev	name	chk	note
16.09.24	P1	MC	EJG	ISSUE FOR PLANNING




EASTGATE VILLAGE, LITTLE ISLAND, CORK
T: 021 4355016 W: WWW.DGARCHITECTS.IE
EMAIL: INFO@DGARCHITECTS.IE

Project
PROPOSED RESIDENTIAL DEVELOPMENT AT
CASTLE PARK, CASTLELANDS (TOWNLAND), MALLOW,
CO. CORK

Drawing title
HOUSE TYPE B2_CA2 - Floor Plans, Elevations, Section A-A & 3D View


Scale	Drawn	Checked	Date
As indicated @ A3	MC	EJG	16.09.24
Project No.	Dwg. No.	Revision	
23107	23107/P/230	P1	

☐ Information \ Comments	☐ Tender
☐ Planning	☐ Construction

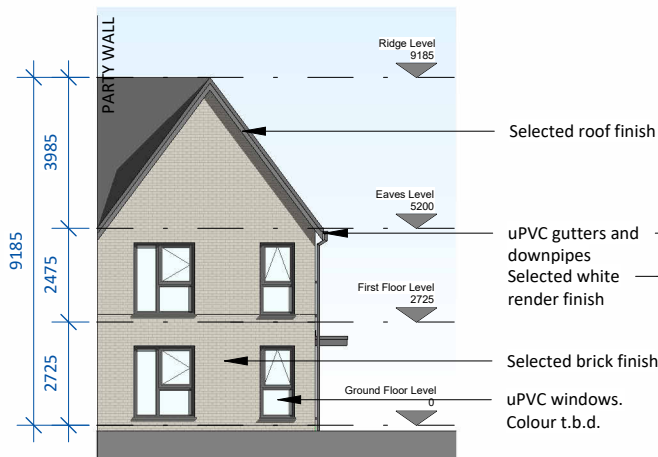


Front Elevation

SCALE 1 : 200

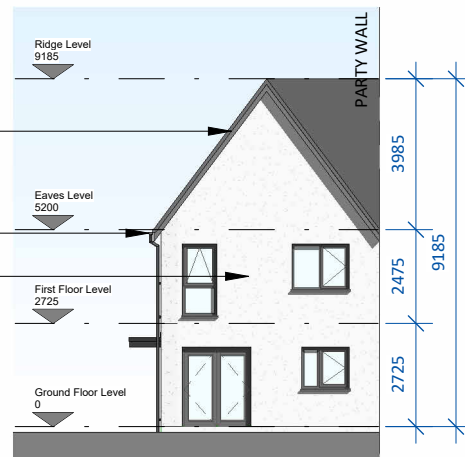

Rear Elevation

SCALE 1 : 200

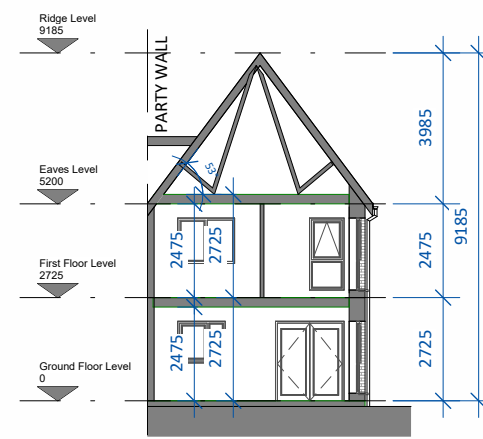

Section A-A

SCALE 1 : 200