


Ground Floor Level

SCALE 1 : 100

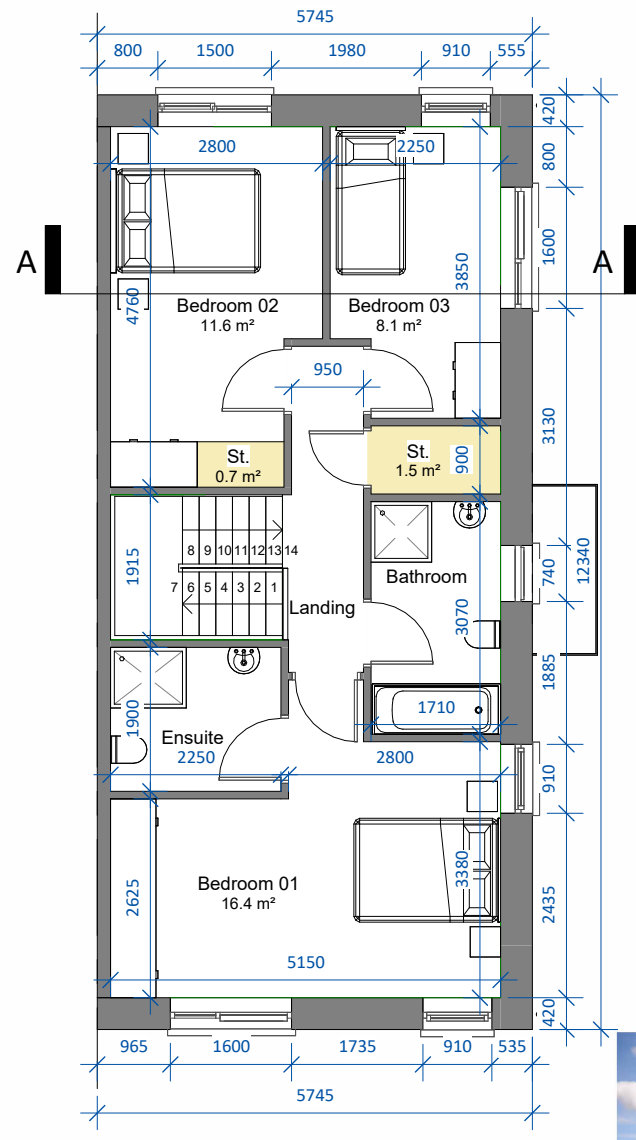

First Floor Level

SCALE 1 : 100

Solar/PV Panels exact area, frame colour, frame thickness, material and position on one or both elevations subject to orientation and final BER report

- Selected roof finish
- uPVC gutters and downpipes
- uPVC windows. Colour t.b.d.
- Selected brick finish




Side Elevation

SCALE 1 : 100




3D View

UNIT TYPE B2
 3-bed semi detached corner (5 person)
 AREA: 118.5m²/1,274 sq.ft.
 STORAGE tot.: 5.5m²

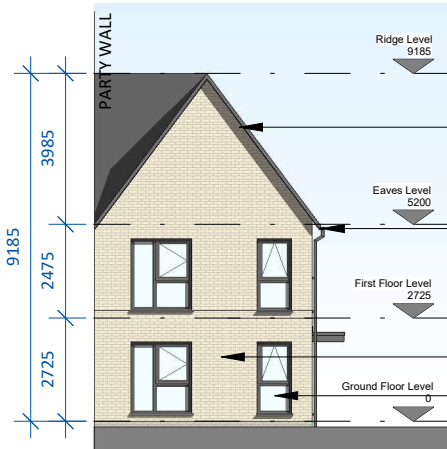


Front Elevation

SCALE 1 : 200

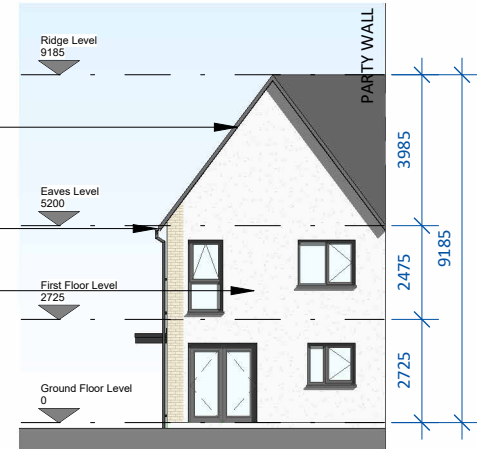


Rear Elevation

SCALE 1 : 200

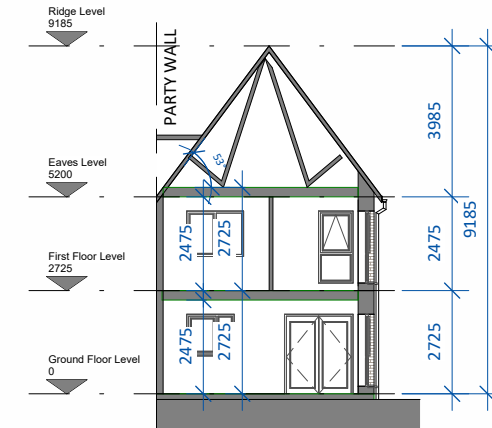

Section A-A

SCALE 1 : 200

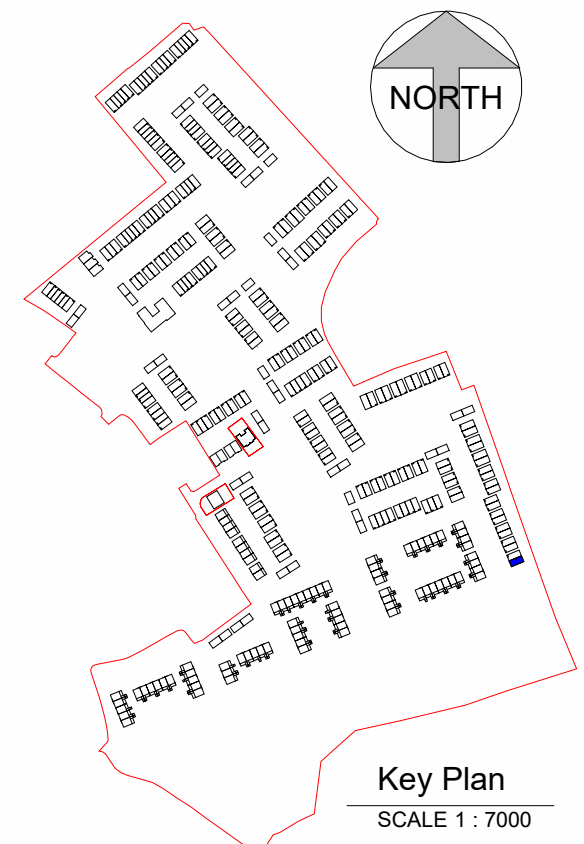

Key Plan

SCALE 1 : 7000

Note: See Site Plan 23107/P/003 for orientation and F.F.L.

date	rev	name	chk	note
17.09.24	P1	MP	EJG	ISSUE FOR PLANNING

DEADY GAHAN ARCHITECTS

EASTGATE VILLAGE, LITTLE ISLAND, CORK
 T: 021 4355016 W: WWW.DGARCHITECTS.IE
 EMAIL: INFO@DGARCHITECTS.IE

Project
 PROPOSED RESIDENTIAL DEVELOPMENT AT
 CASTLE PARK, CASTLELANDS (TOWNLAND), MALLOW,
 CO. CORK

Drawing title			
HOUSE TYPE B2_CA4 - Floor Plans, Elevations, Section A-A & 3D View			
Scale	Drawn	Checked	Date
As indicated @ A3	MP	EJG	24.08.24
Project No.	Drwg. No.	Revision	
23107	23107/P/240	P1	
<input type="checkbox"/> Information \ Comments	<input type="checkbox"/> Tender	<input type="checkbox"/> Construction	<input type="checkbox"/>