


Ground Floor Level

SCALE 1 : 100

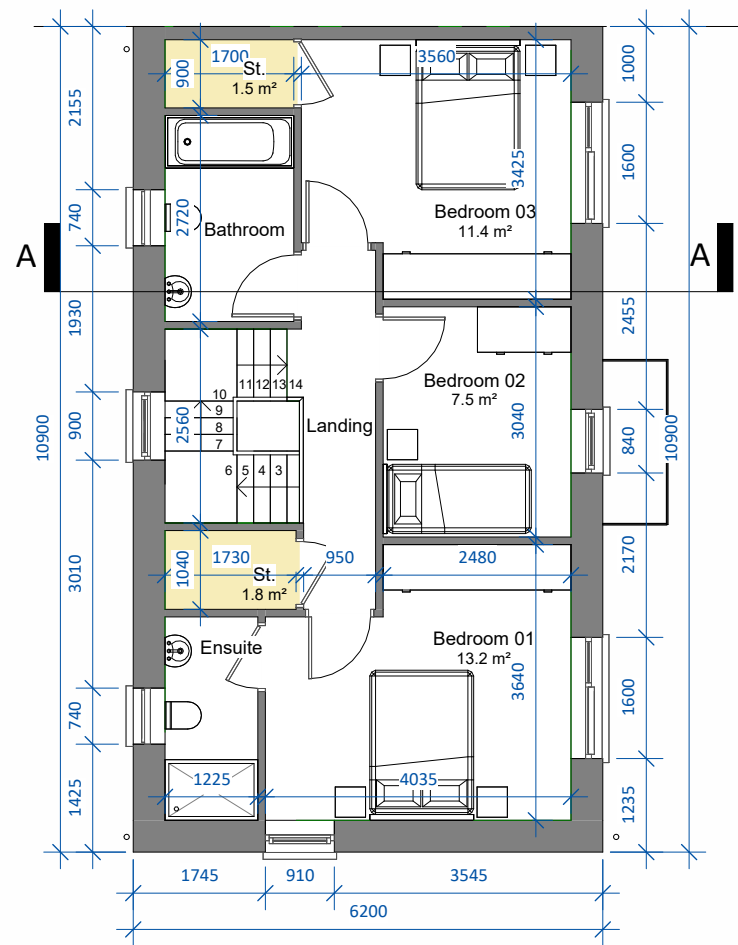

First Floor Level

SCALE 1 : 100

Solar/PV Panels exact area, frame colour, frame thickness, material and position on one or both elevations subject to orientation and final BER report

Selected roof finish

uPVC gutters and downpipes

Selected brick finish

uPVC windows. Colour t.b.d.




Front Elevation

SCALE 1 : 100



3D View

UNIT TYPE C1
 3-bed semi detached (5 person)
 AREA: 110.4m²/1,188 sq.ft.
 STORAGE tot.: 5.8m²

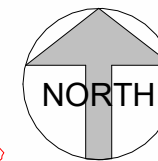

Note: C1 (m) refers to mirrored version of Unit Type C1

Note: Position of north point and levels vary. See Site Plan 23107/P/003 for orientation and F.F.L.'s.

date	rev	name	chk	note
16.09.24	P1	MC	EJG	ISSUE FOR PLANNING




EASTGATE VILLAGE, LITTLE ISLAND, CORK
 T: 021 4355016 W: WWW.DGARCHITECTS.IE
 EMAIL: INFO@DGARCHITECTS.IE

Project
 PROPOSED RESIDENTIAL DEVELOPMENT AT
 CASTLE PARK, CASTLELANDS (TOWNLAND), MALLOW,
 CO. CORK

Drawing title
 HOUSE TYPE C1_CA2 - Floor Plans, Elevations, Section A-A & 3D View


Scale	Drawn	Checked	Date
As indicated @ A3	MC	EJG	16.09.24
Project No.	Drwg. No.	Revision	
23107	23107/P/305	P1	

<input type="checkbox"/> Information \ Comments	<input type="checkbox"/> Tender
<input type="checkbox"/> Planning	<input type="checkbox"/> Construction

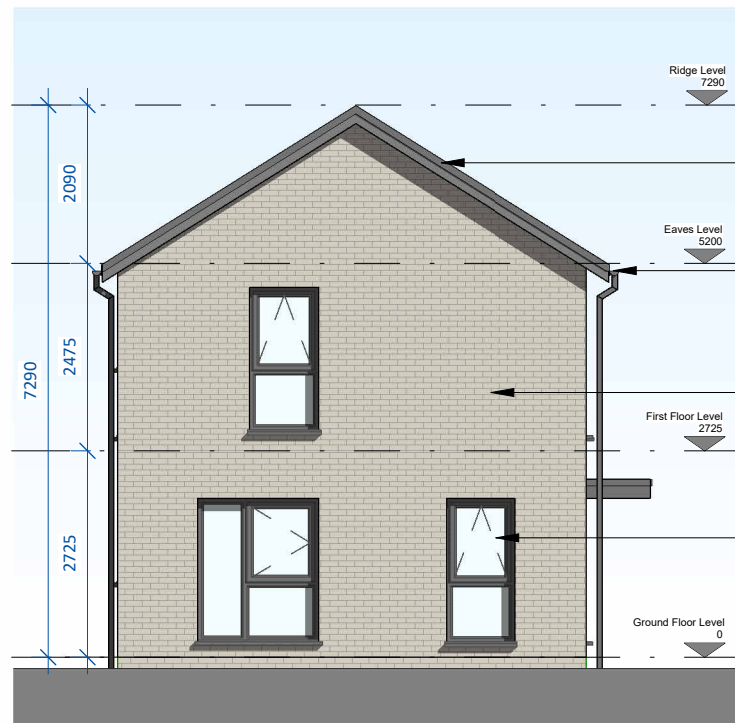

Side Elevation

SCALE 1 : 100

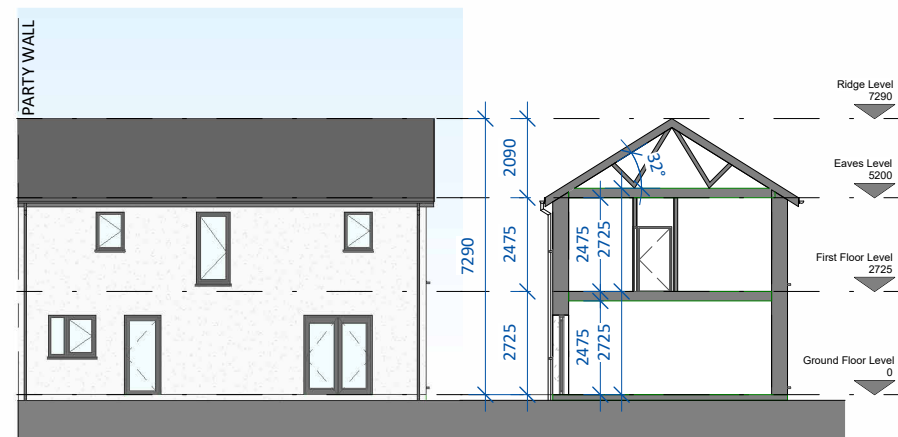


Rear Elevation

SCALE 1 : 200

Section A-A

SCALE 1 : 200

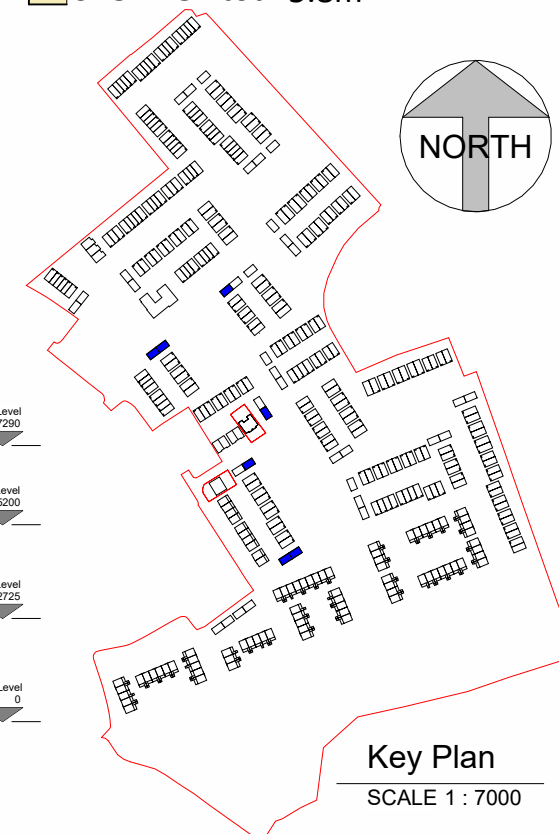

Key Plan

SCALE 1 : 7000