



DO NOT SCALE. WORK TO FIGURED DIMENSIONS ONLY.
ALL EXISTING DIMENSIONS TO BE CHECKED ON SITE.
DRAWN ON AUTOCAD R2004 AT DEADY GAHAN ARCHITECTS LTD
LAYERS ON THIS DRAWING COMPLY WITH BS 1192: PART 5

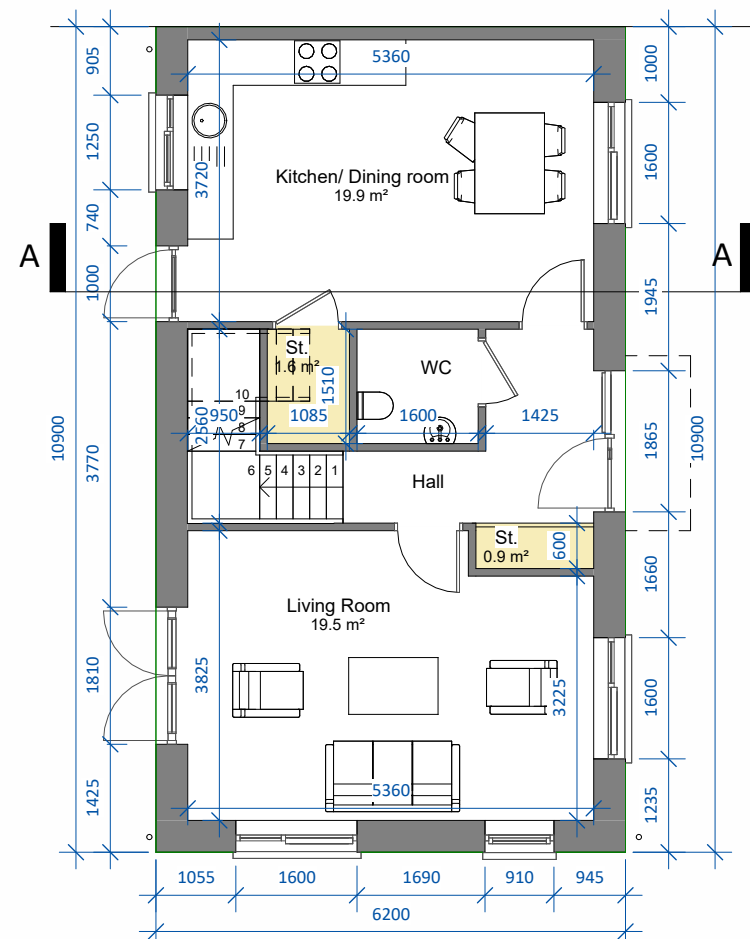

Ground Floor Level

SCALE 1 : 100

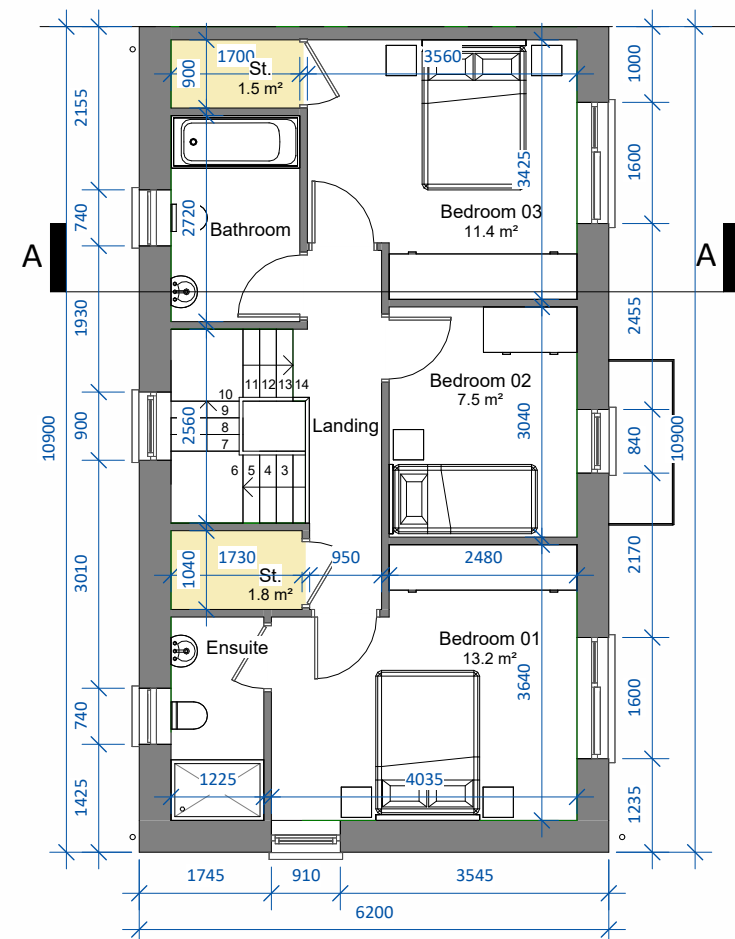

First Floor Level

SCALE 1 : 100




Front Elevation

SCALE 1 : 100

UNIT TYPE C1
3-bed semi detached (5 person)
AREA: 110.4m²/1,188 sq.ft.
STORAGE tot.: 5.8m²




3D View

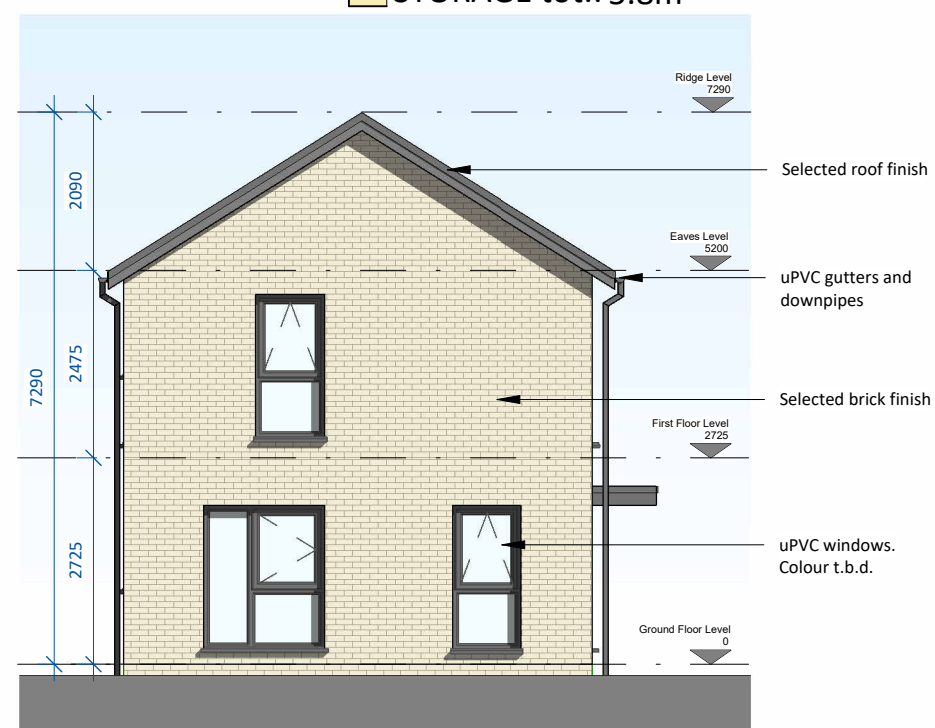


Side Elevation

SCALE 1 : 100

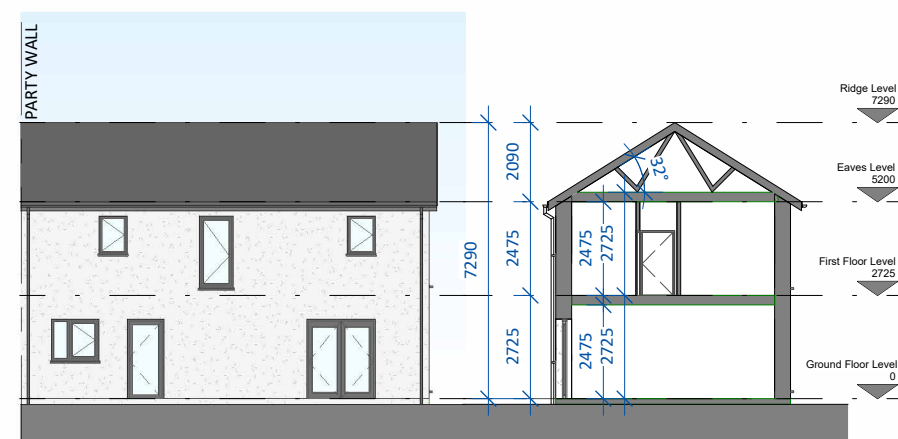

Rear Elevation

SCALE 1 : 200

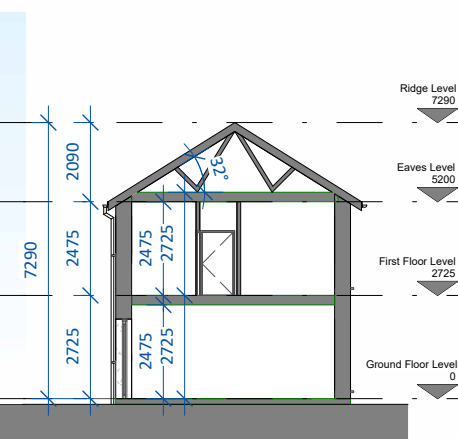

Section A-A

SCALE 1 : 200



Key Plan

SCALE 1 : 7000

Note: C1 (m) refers to mirrored version of Unit Type C1

Note: Position of north point and levels vary. See Site Plan 23107/P/003 for orientation and F.F.L's.

date	rev	name	chk	note
17.09.24	P1	MP	EJG	ISSUE FOR PLANNING



EASTGATE VILLAGE, LITTLE ISLAND, CORK
T: 021 4355016 W: WWW.DGARCHITECTS.IE
EMAIL: INFO@DGARCHITECTS.IE

Project
PROPOSED RESIDENTIAL DEVELOPMENT AT
CASTLE PARK, CASTLELANDS (TOWNLAND), MALLOW,
CO. CORK

Drawing title

HOUSE TYPE C1_CA4 - Floor Plans, Elevations, Section A-A & 3D View

Scale As indicated @ A3	Drawn MP	Checked EJG	Date 08.08.24
Project No. 23107	Drg. No. 23107/P/315		Revision P1

☐	Information \ Comments	Tender	☐
☒	Planning	Construction	☐