



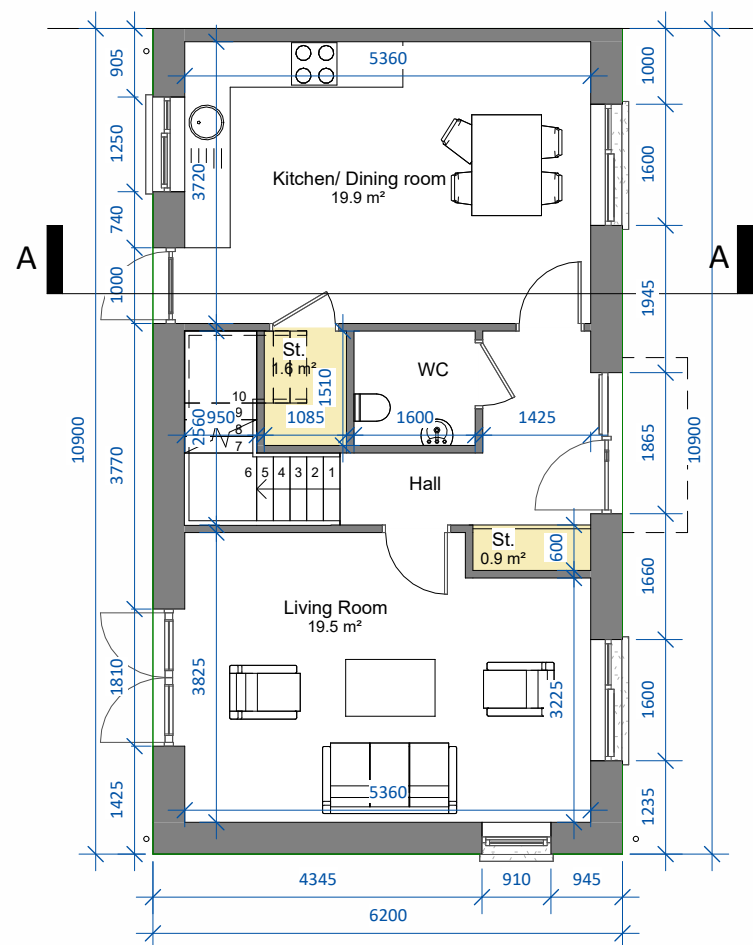

Ground Floor Level

SCALE 1 : 100

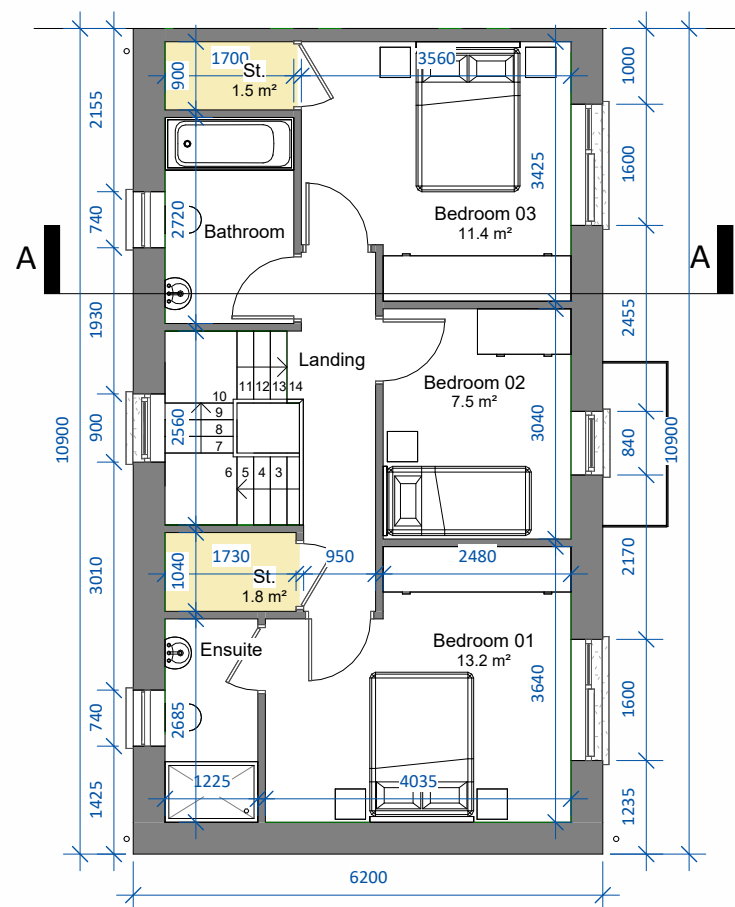

First Floor Level

SCALE 1 : 100

Solar/PV Panels exact area, frame colour, frame thickness, material and position on one or both elevations subject to orientation and final BER report

Selected roof finish

uPVC gutters and downpipes

Selected brick finish

uPVC windows. Colour t.b.d.



Front Elevation


SCALE 1 : 100

UNIT TYPE C2
3-bed semi detached (5 person)
AREA: 110.4m²/1,188 sq.ft.

STORAGE tot.: 5.8m²



3D View

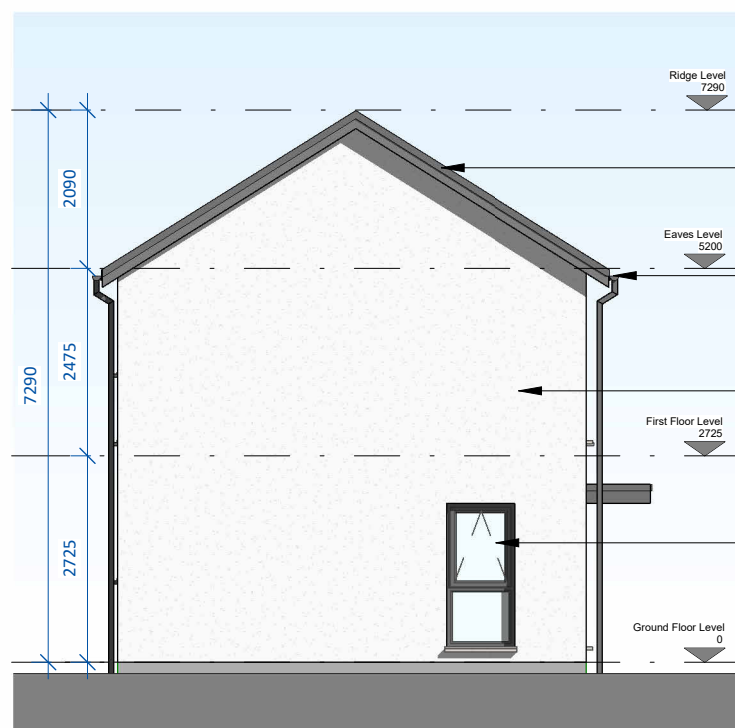

Side Elevation

SCALE 1 : 100


Selected roof finish

uPVC gutters and downpipes

Selected white render finish

uPVC windows. Colour t.b.d.

Ground Floor Level 0

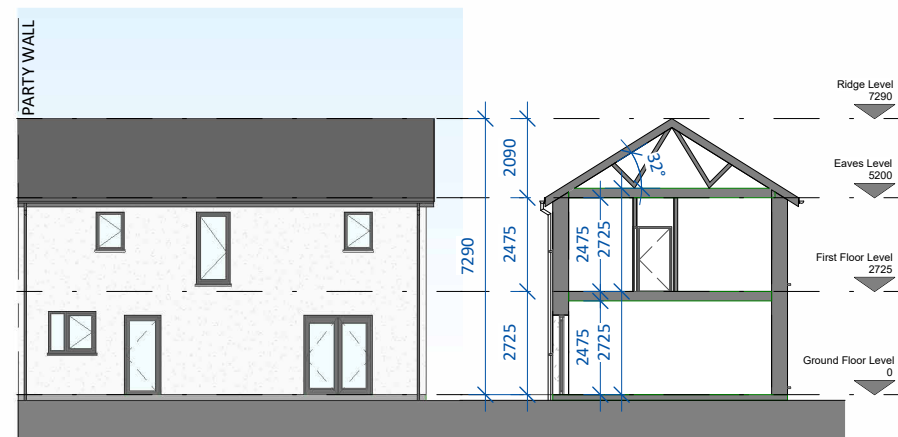


Rear Elevation

SCALE 1 : 200

Section A-A

SCALE 1 : 200

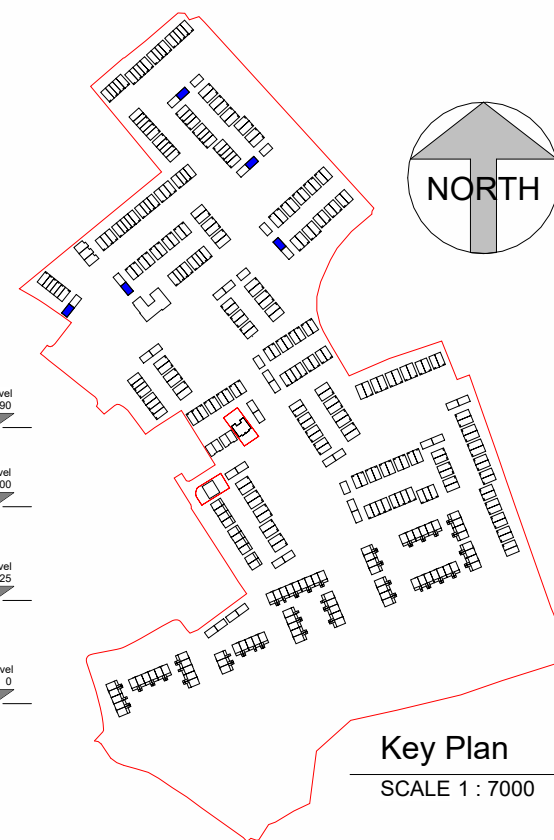

Key Plan

SCALE 1 : 7000

Note: C2 (m) refers to mirrored version of Unit Type C2

Note: Position of north point and levels vary. See Site Plan 23107/P/003 for orientation and F.F.L's.

date	rev	name	chk	note
16.09.24	P1	MC	EJG	ISSUE FOR PLANNING



EASTGATE VILLAGE, LITTLE ISLAND, CORK
T: 021 4355016 W: WWW.DGARCHITECTS.IE
EMAIL: INFO@DGARCHITECTS.IE

Project
PROPOSED RESIDENTIAL DEVELOPMENT AT
CASTLE PARK, CASTLELANDS (TOWNLAND), MALLOWS,
CO. CORK

Drawing title
HOUSE TYPE C2_CA1 - Floor Plans, Elevations, Section A-A & 3D View

Scale	Drawn	Checked	Date
As indicated @ A3	MC	EJG	16.09.24
Project No.	Drp. No.	Revision	
23107	23107/P/325	P1	

☐ Information \ Comments	☐ Tender
☐ Planning	☐ Construction