


Ground Floor Level

SCALE 1 : 100

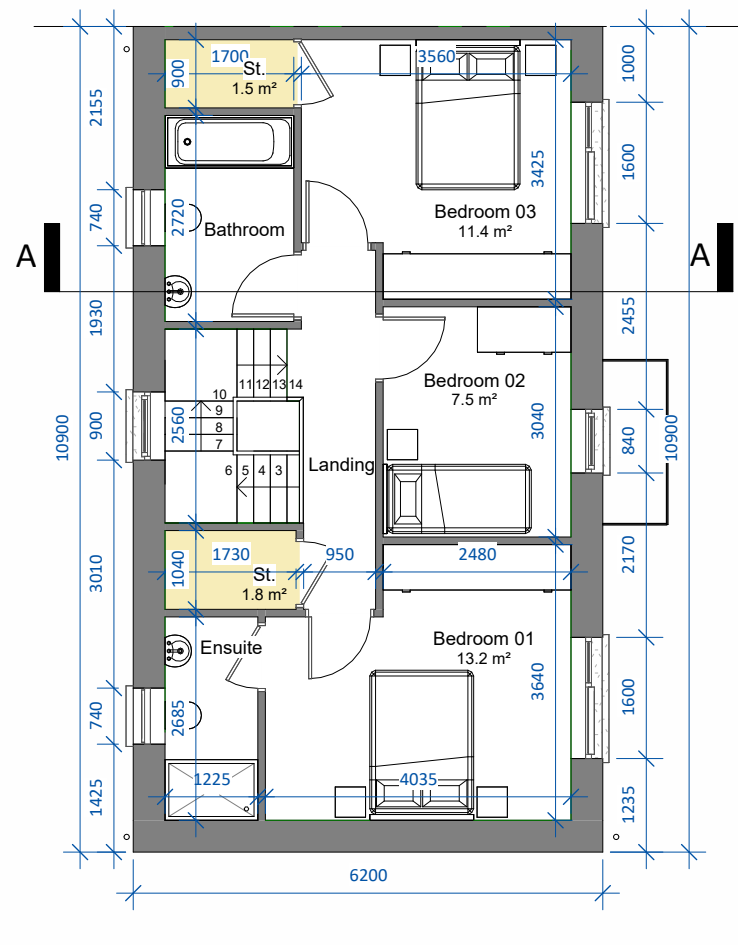

First Floor Level

SCALE 1 : 100

Solar/PV Panels exact area, frame colour, frame thickness, material and position on one or both elevations subject to orientation and final BER report

Selected roof finish

uPVC gutters and downpipes

Selected brick finish

uPVC windows. Colour t.b.d.



Front Elevation

SCALE 1 : 100

**UNIT TYPE C2**  
 3-bed semi detached (5 person)  
 AREA: 110.4m<sup>2</sup>/1,188 sq.ft.  
 STORAGE tot.: 5.8m<sup>2</sup>


Note: C2 (m) refers to mirrored version of Unit Type C2

Note: Position of north point and levels vary. See Site Plan 23107/P/003 for orientation and F.F.L.'s.

date	rev	name	chk	note
16.09.24	P1	MC	EJG	ISSUE FOR PLANNING




3D View

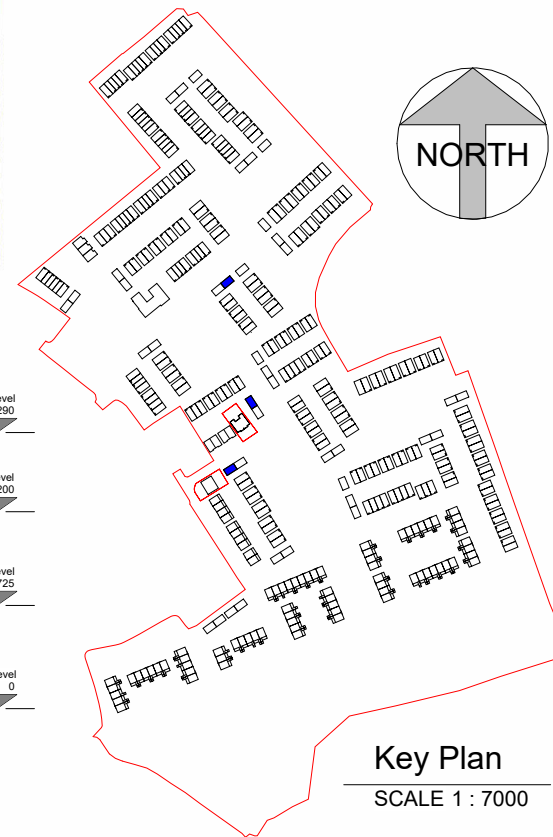


Key Plan

SCALE 1 : 7000

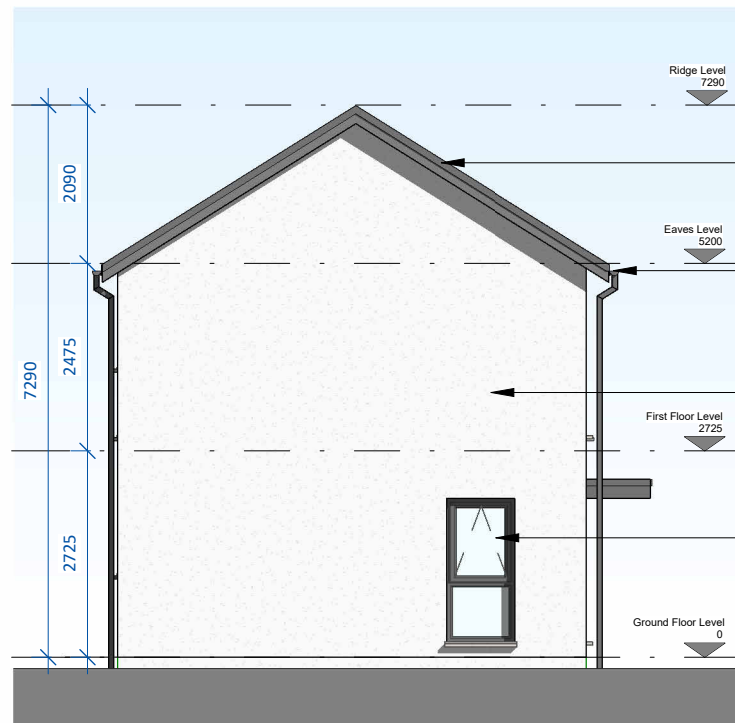

Side Elevation

SCALE 1 : 100

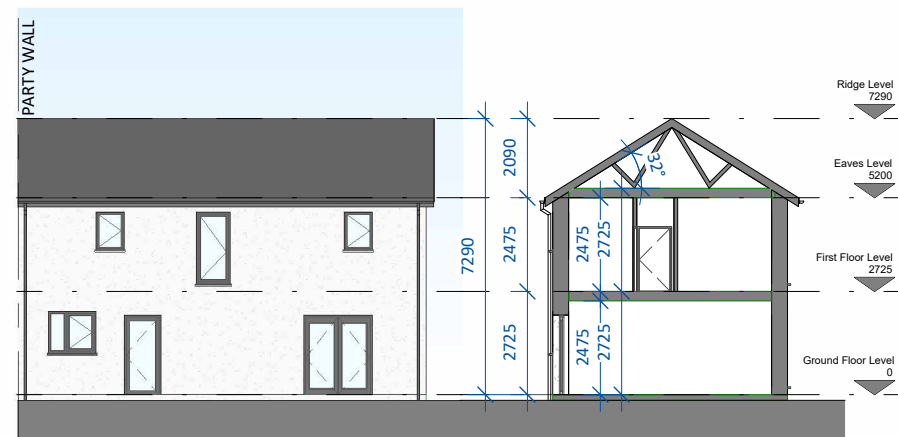


Rear Elevation

SCALE 1 : 200

Section A-A

SCALE 1 : 200

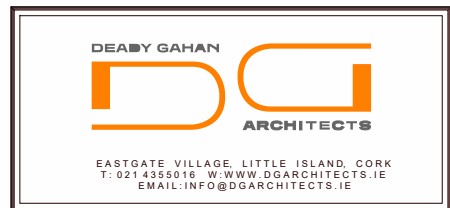

EASTGATE VILLAGE, LITTLE ISLAND, CORK  
 T: 021 4355016 W: WWW.DGARCHITECTS.IE  
 EMAIL: INFO@DGARCHITECTS.IE

Project  
 PROPOSED RESIDENTIAL DEVELOPMENT AT  
 CASTLE PARK, CASTLELANDS (TOWNLAND), MALLOU,  
 CO. CORK

Drawing title  
 HOUSE TYPE C2\_CA2 - Floor Plans, Elevations, Section A-A & 3D View

Scale As indicated @ A3	Drawn MC	Checked EJG	Date 16.09.24
----------------------------	-------------	----------------	------------------

Project No. 23107	Dwg. No. 23107/P/330	Revision P1
----------------------	-------------------------	----------------

<input type="checkbox"/> Information \ Comments	<input type="checkbox"/> Tender
<input type="checkbox"/> Planning	<input type="checkbox"/> Construction