
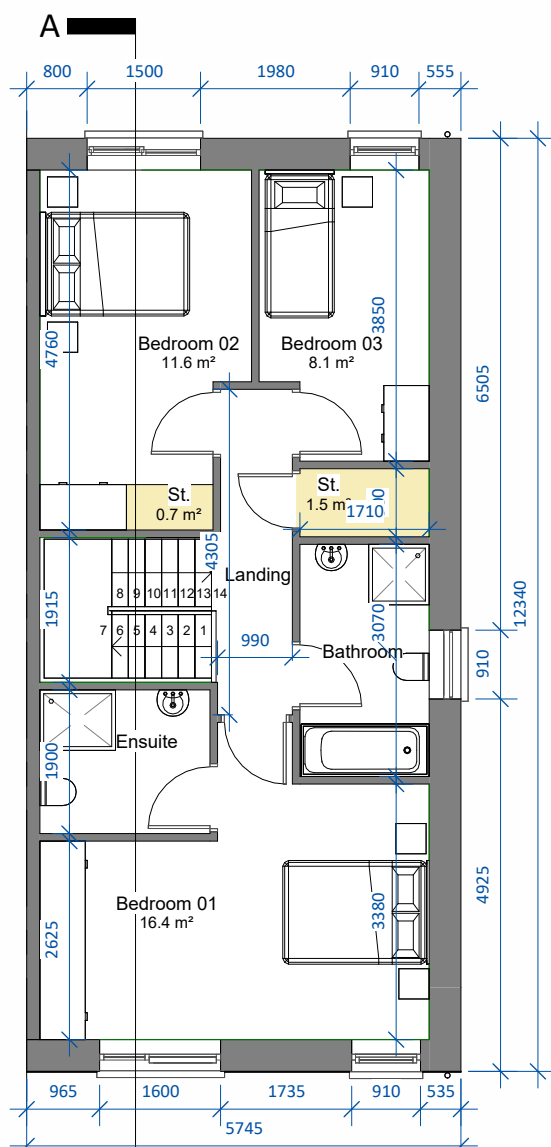


DO NOT SCALE. WORK TO FIGURED DIMENSIONS ONLY.  
ALL EXISTING DIMENSIONS TO BE CHECKED ON SITE.  
DRAWN ON AUTOCAD R2004 AT DEADY GAHAN ARCHITECTS LTD  
LAYERS ON THIS DRAWING COMPLY WITH BS 1192: PART 5

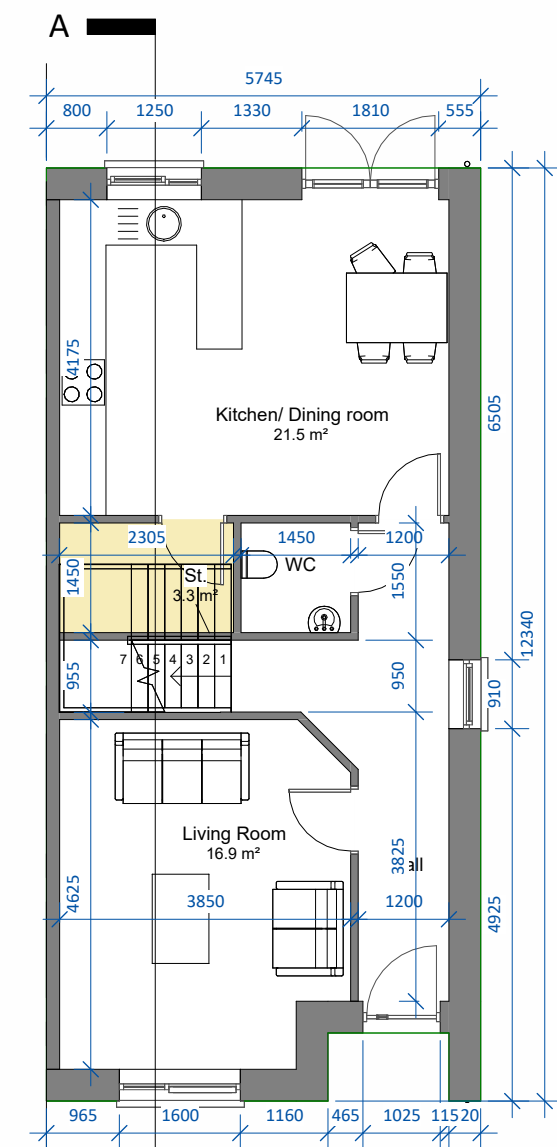

Solar/PV Panels exact area, frame colour, frame thickness, material and position on one or both elevations subject to orientation and final BER report

Selected roof finish

uPVC gutters and downpipes

Selected white render finish

Selected brick finish

Selected white render finish

uPVC windows. Colour t.b.d.

Front Elevation

SCALE 1 : 100

Rear Elevation

SCALE 1 : 100

UNIT TYPE D1  
3-bed end townhouse (5 person)  
AREA: 116.6m<sup>2</sup>/1,255 sq.ft.  
STORAGE tot.: 5.5m<sup>2</sup>




3D View

Note: D1(m) refers to mirrored version of Unit Type D1

Note: Position of north point and levels vary. See Site Plan 23107/P/003 for orientation and F.F.L's.

| date     | rev | name | chk | note               |
|----------|-----|------|-----|--------------------|
| 16.09.24 | P1  | MC   | EJG | ISSUE FOR PLANNING |

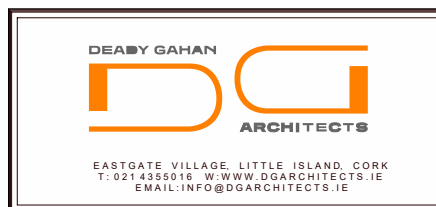

Project  
PROPOSED RESIDENTIAL DEVELOPMENT AT  
CASTLE PARK, CASTLELANDS (TOWNLAND), MALLOW,  
CO. CORK

|                                                                                     |                         |                                       |                  |
|-------------------------------------------------------------------------------------|-------------------------|---------------------------------------|------------------|
| Drawing title<br>HOUSE TYPE D1_CA1 - Floor Plans, Elevations, Section A-A & 3D View |                         |                                       |                  |
| Scale<br>As indicated @ A3                                                          | Drawn<br>MC             | Checked<br>EJG                        | Date<br>16.09.24 |
| Project No.<br>23107                                                                | Dwg. No.<br>23107/P/400 | Revision<br>P1                        |                  |
| <input type="checkbox"/> Information \ Comments                                     |                         | Tender <input type="checkbox"/>       |                  |
| <input checked="" type="checkbox"/> Planning                                        |                         | Construction <input type="checkbox"/> |                  |

