



DO NOT SCALE. WORK TO FIGURED DIMENSIONS ONLY.
ALL EXISTING DIMENSIONS TO BE CHECKED ON SITE.
DRAWN ON AUTOCAD R2004 AT DEADY GAHAN ARCHITECTS LTD
LAYERS ON THIS DRAWING COMPLY WITH BS 1192: PART 5

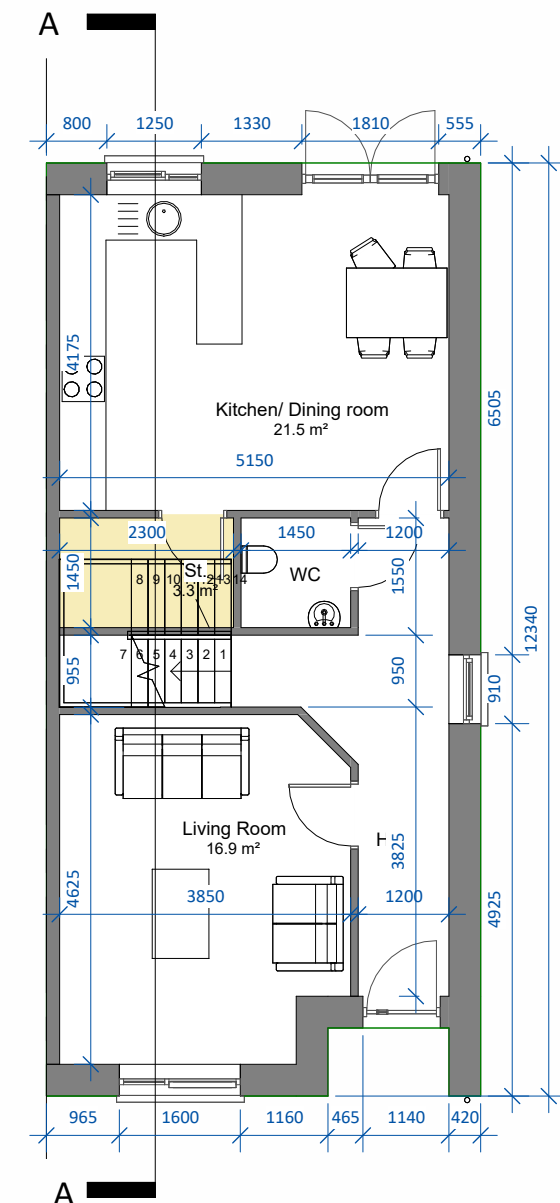

00 Ground Floor Level
SCALE 1 : 100

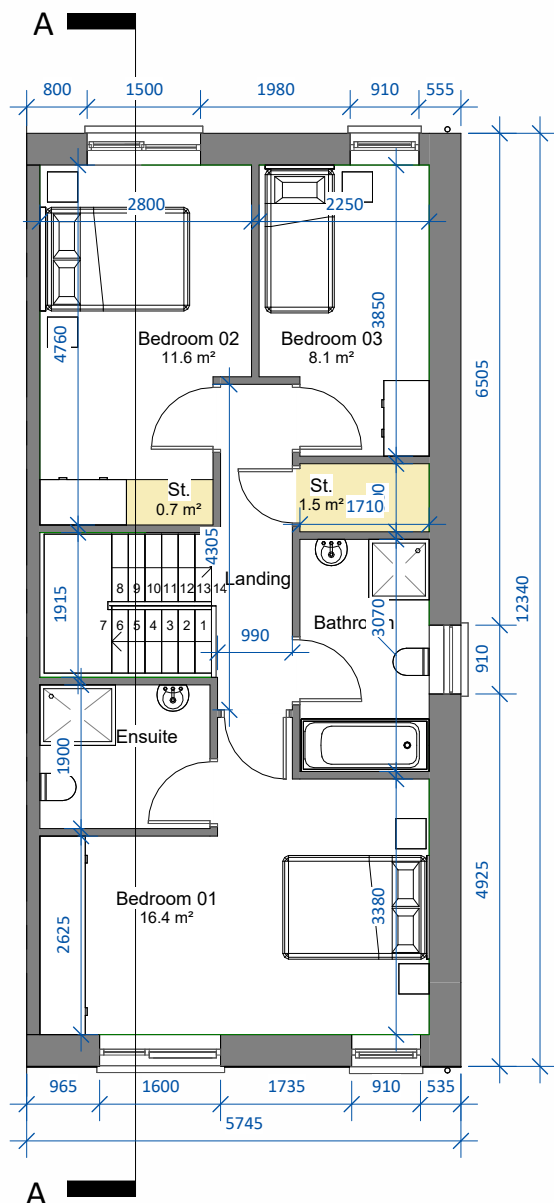

01 First Floor Level
SCALE 1 : 100

Solar/PV Panels exact area, frame colour, frame thickness, material and position on one or both elevations subject to orientation and final BER report

Selected roof finish

uPVC gutters and downpipes

Selected white render finish

Selected brick finish

Selected white render finish

uPVC windows. Colour t.b.d.

Front Elevation
SCALE 1 : 100

Rear Elevation
SCALE 1 : 100




3D View

UNIT TYPE D1
3-bed end townhouse (5 person)
AREA: 116.6m²/1,255 sq.ft.
STORAGE tot.: 5.5m²

Note: D1(m) refers to mirrored version of Unit Type D1

Note: Position of north point and levels vary. See Site Plan 23107/P/003 for orientation and F.F.L's.

date	rev	name	chk	note
16.09.24	P1	MC	EJG	ISSUE FOR PLANNING

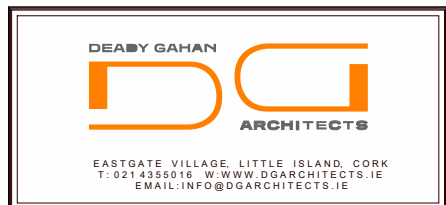


Project
PROPOSED RESIDENTIAL DEVELOPMENT AT
CASTLE PARK, CASTLELANDS (TOWNLAND), MALLOW,
CO. CORK


Drawing title			
HOUSE TYPE D1_CA2 - Floor Plans, Elevations, Section A-A & 3D View			
Scale	Drawn	Checked	Date
As indicated @ A3	MC	EJG	16.09.24
Project No.	Drg. No.	Revision	
23107	23107/P/405	P1	
☐ Information \ Comments			☐ Tender
☒ Planning			☐ Construction



Side Elevation
SCALE 1 : 200

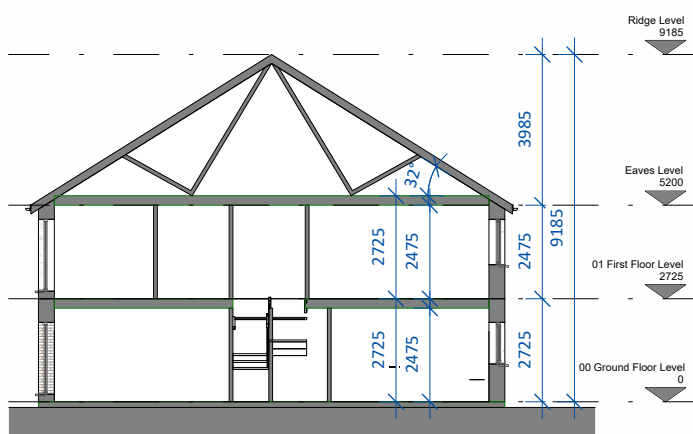

Section A-A
SCALE 1 : 200

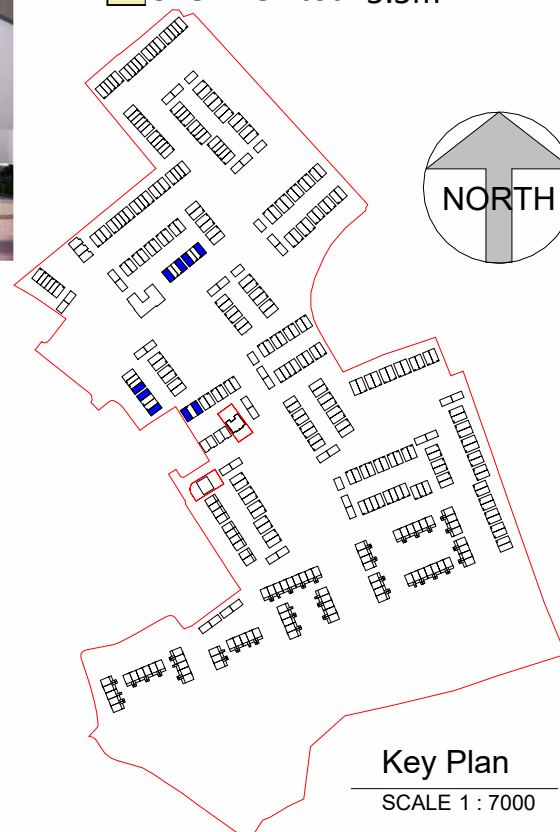

Key Plan
SCALE 1 : 7000