



DO NOT SCALE. WORK TO FIGURED DIMENSIONS ONLY.
 ALL EXISTING DIMENSIONS TO BE CHECKED ON SITE.
 DRAWN ON AUTOCAD R2004 AT DEADY GAHAN ARCHITECTS LTD
 LAYERS ON THIS DRAWING COMPLY WITH BS 1192: PART 5

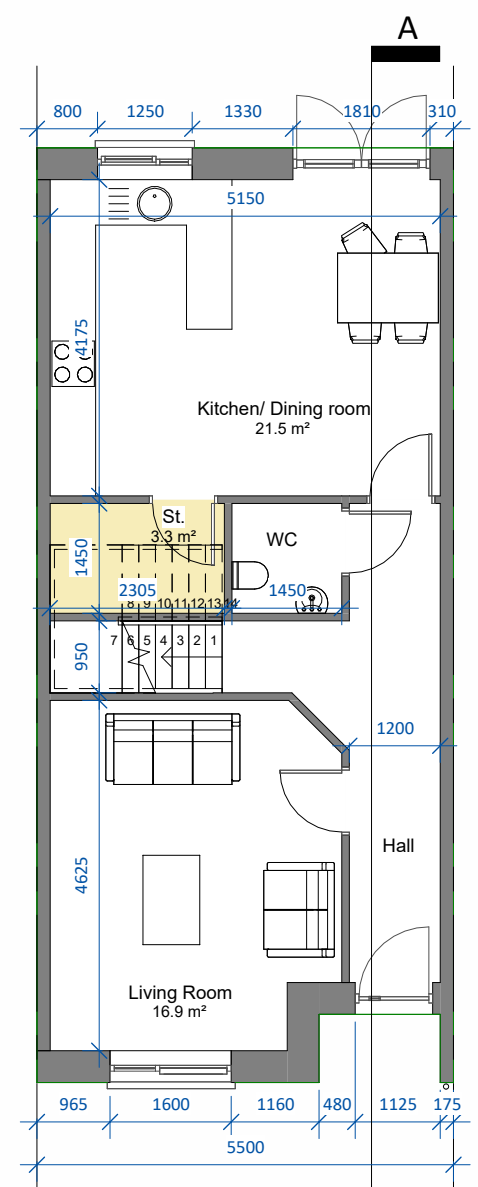


Ground Floor Level
 SCALE 1 : 100

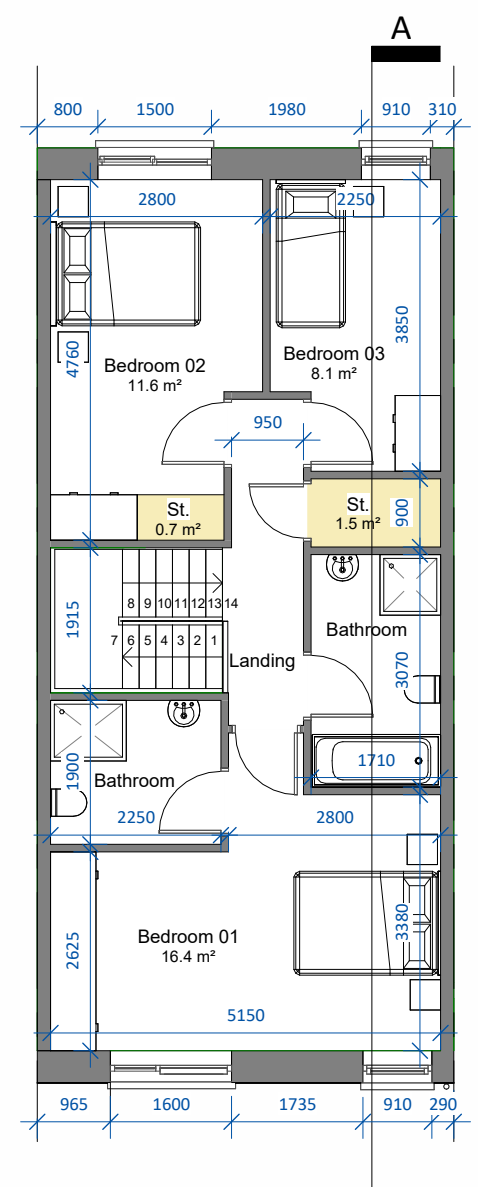

First Floor Level
 SCALE 1 : 100

UNIT TYPE D2
 3-bed mid townhouse (5 person)
 AREA: 116.6m²/1,255 sq.ft.
 STORAGE tot.: 5.5m²

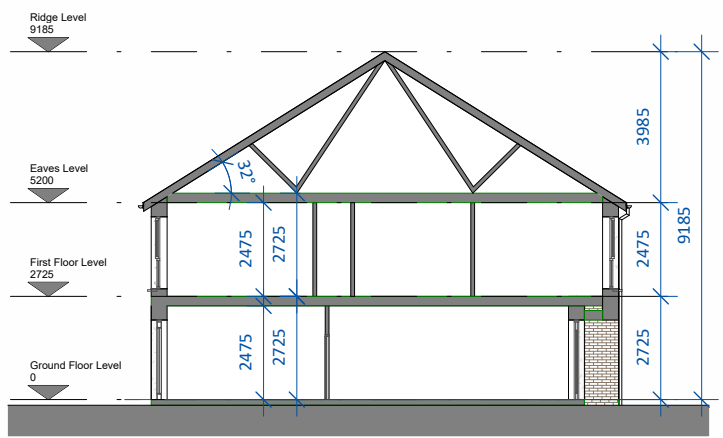

Section A-A
 SCALE 1 : 200




3D View

- Solar/PV Panels exact area, frame colour, frame thickness, material and position on one or both elevations subject to orientation and final BER report
- Selected roof finish
- uPVC gutters and downpipes
- Selected white render finish
- Selected brick finish
- Selected white render finish
- uPVC windows. Colour t.b.d.



Front Elevation
 SCALE 1 : 100

Rear Elevation
 SCALE 1 : 100

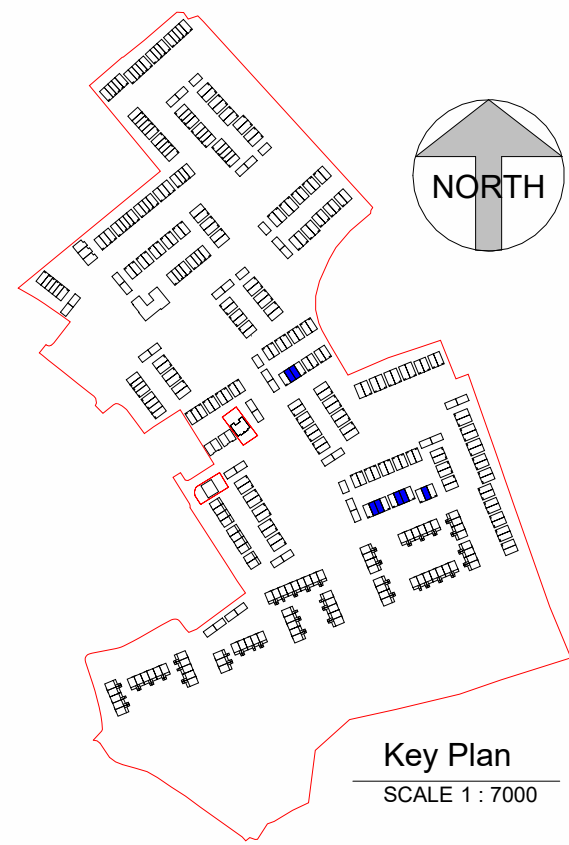

Key Plan
 SCALE 1 : 7000

Note: D2(m) refers to mirrored version of Unit Type D2

Note: Position of north point and levels vary. See Site Plan 23107/P/003 for orientation and F.F.L's.

date	rev	name	chk	note
17.09.24	P1	MP	EJG	ISSUE FOR PLANNING

DEADY GAHAN ARCHITECTS
 EASTGATE VILLAGE, LITTLE ISLAND, CORK
 T: 021 4355016 W: WWW.DGARCHITECTS.IE
 EMAIL: INFO@DGARCHITECTS.IE

Project
 PROPOSED RESIDENTIAL DEVELOPMENT AT
 CASTLE PARK, CASTLELANDS (TOWNLAND), MALLOW,
 CO. CORK

Drawing title			
HOUSE TYPE D2_CA3 - Floor Plans, Elevations, Section A-A & 3D View			
Scale	Drawn	Checked	Date
As indicated @ A3	MP	EJG	24.08.24
Project No.	Dwg. No.	Revision	
23107	23107/P/435	P1	
Information \ Comments			Tender
<input type="checkbox"/> Information \ Comments <input checked="" type="checkbox"/> Planning			<input type="checkbox"/> Tender <input type="checkbox"/> Construction