



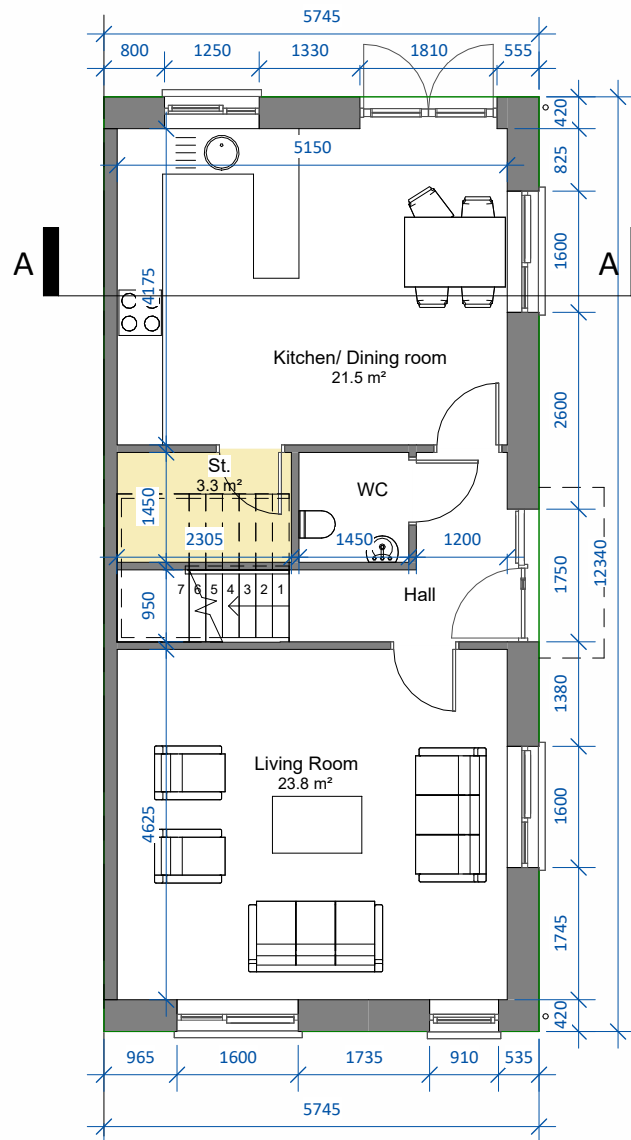

Ground Floor Level

SCALE 1 : 100

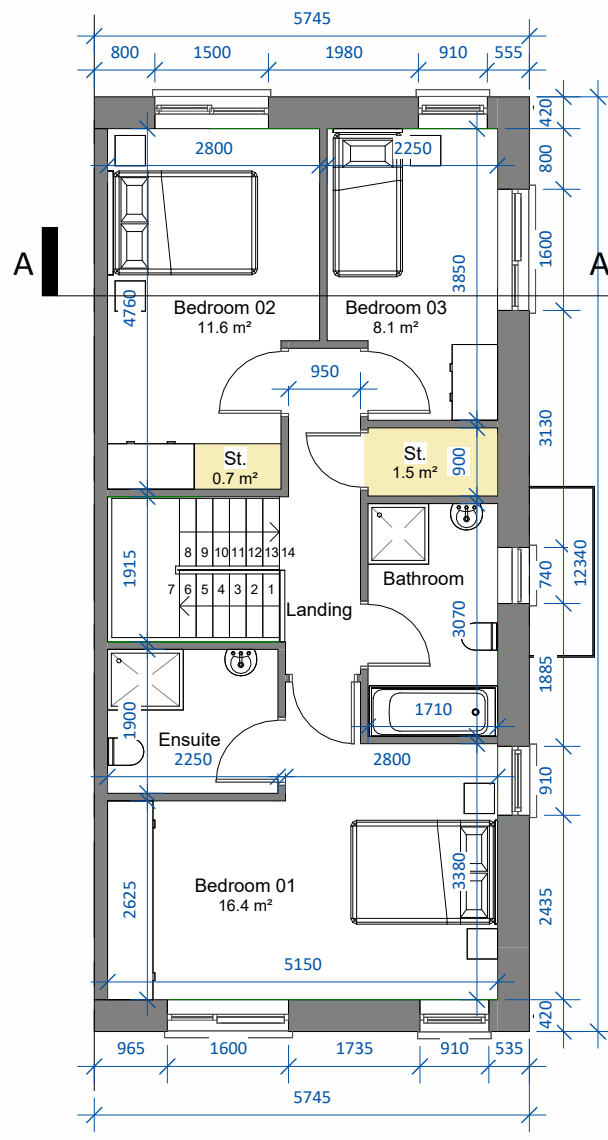

First Floor Level

SCALE 1 : 100

Solar/PV Panels exact area, frame colour, frame thickness, material and position on one or both elevations subject to orientation and final BER report

Selected roof finish

uPVC gutters and downpipes

uPVC windows. Colour t.b.d.

Selected brick finish




Side Elevation

SCALE 1 : 100

UNIT TYPE D3  
3-bed corner townhouse (5 person)  
AREA: 118.4m²/1,274 sq.ft.  
STORAGE tot.: 5.5m²



3D View

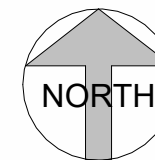

Note: D3(m) refers to mirrored version of Unit Type D3

Note:  
See Site Plan 23107/P/003 for orientation and F.F.L's.

| date     | rev | name | chk | note               |
|----------|-----|------|-----|--------------------|
| 16.09.24 | P1  | MC   | EJG | ISSUE FOR PLANNING |




EASTGATE VILLAGE, LITTLE ISLAND, CORK  
T: 021 4355016 W: WWW.DGARCHITECTS.IE  
EMAIL: INFO@DGARCHITECTS.IE

Project  
PROPOSED RESIDENTIAL DEVELOPMENT AT  
CASTLE PARK, CASTLELANDS (TOWNLAND), MALLOW,  
CO. CORK

Drawing title  
HOUSE TYPE D3\_CA2 - Floor Plans, Elevations, Section A-A & 3D View


| Scale             | Drawn       | Checked  | Date     |
|-------------------|-------------|----------|----------|
| As indicated @ A3 | MC          | EJG      | 16.09.24 |
| Project No.       | Dwg. No.    | Revision |          |
| 23107             | 23107/P/455 | P1       |          |

|                                                 |                                       |
|-------------------------------------------------|---------------------------------------|
| <input type="checkbox"/> Information \ Comments | <input type="checkbox"/> Tender       |
| <input type="checkbox"/> Planning               | <input type="checkbox"/> Construction |

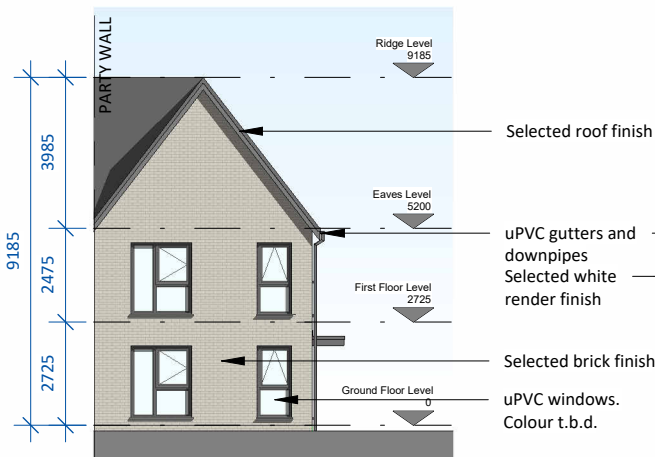


Front Elevation

SCALE 1 : 200

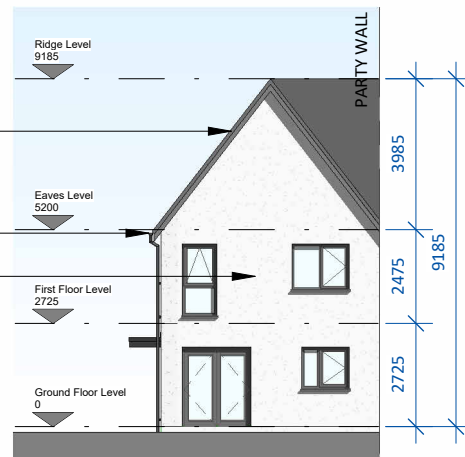


Rear Elevation

SCALE 1 : 200

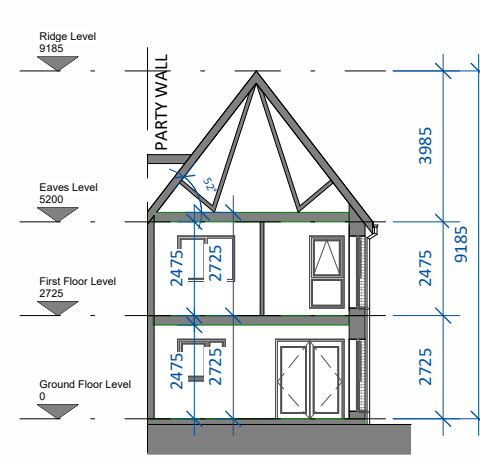

Section A-A

SCALE 1 : 200

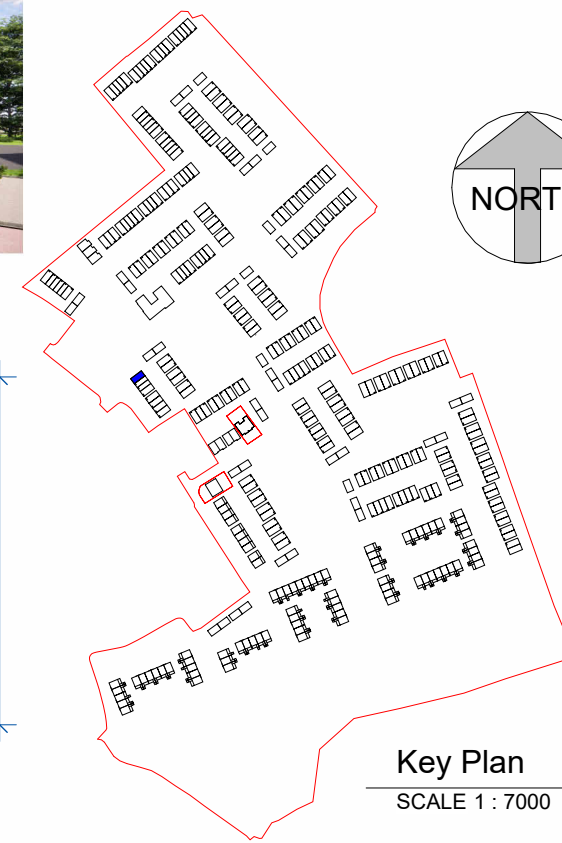

Key Plan

SCALE 1 : 7000