



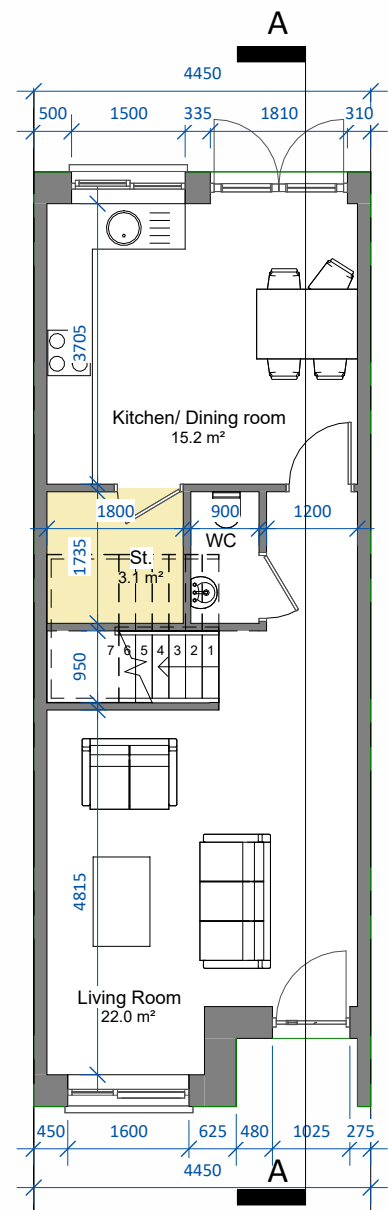

Ground Floor Level
SCALE 1 : 100

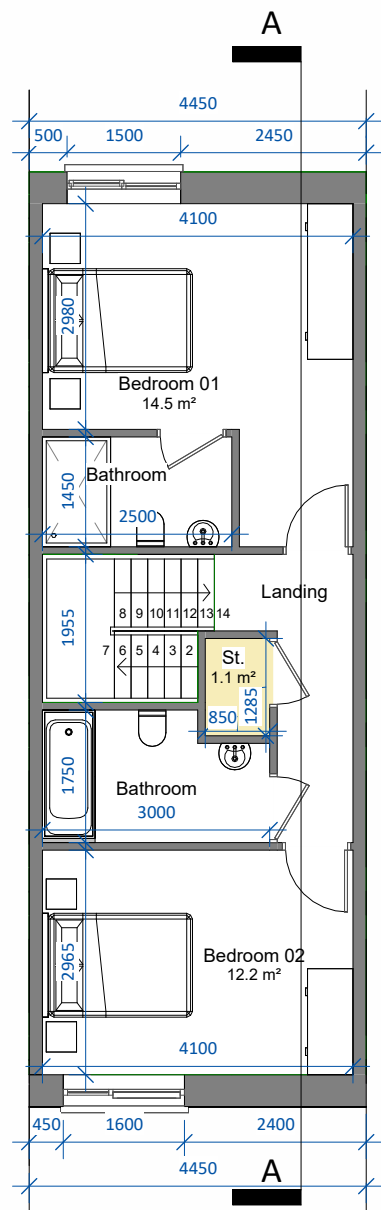


First Floor Level
SCALE 1 : 100


UNIT TYPE E1
2-bed mid townhouse (4 person)
AREA: 92.4m²/995 sq.ft.
STORAGE tot.: 4.2m²




3D View

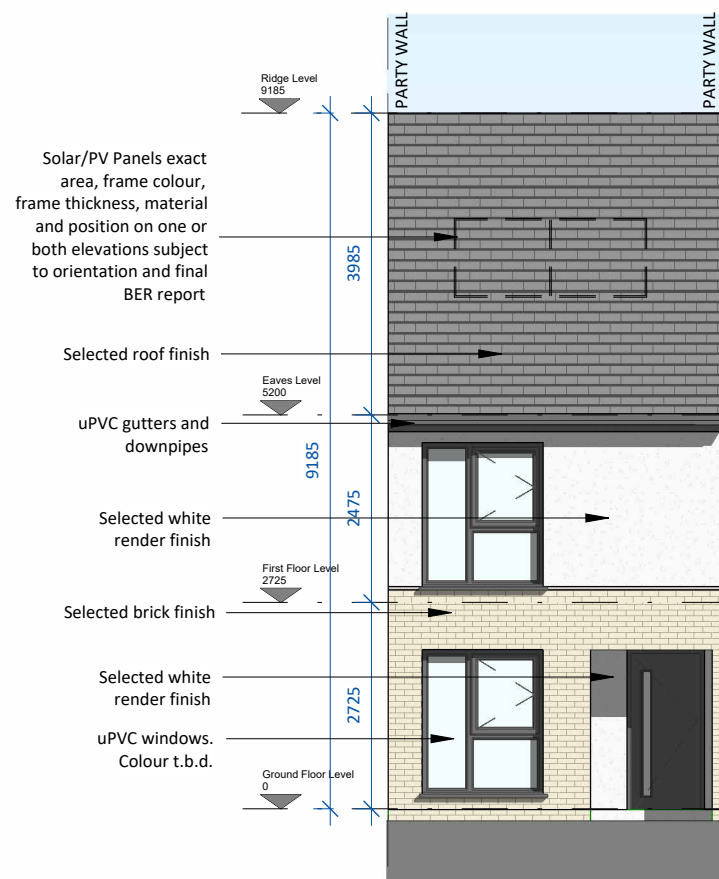


Front Elevation
SCALE 1 : 100

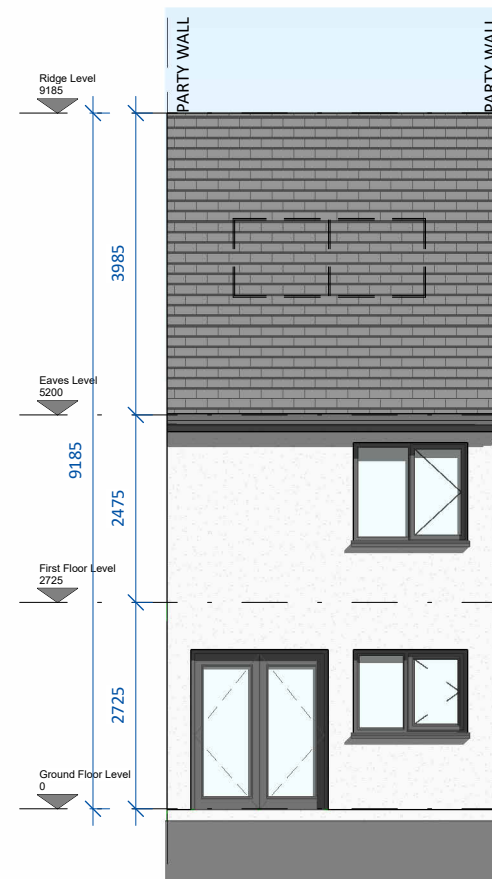

Rear Elevation
SCALE 1 : 100

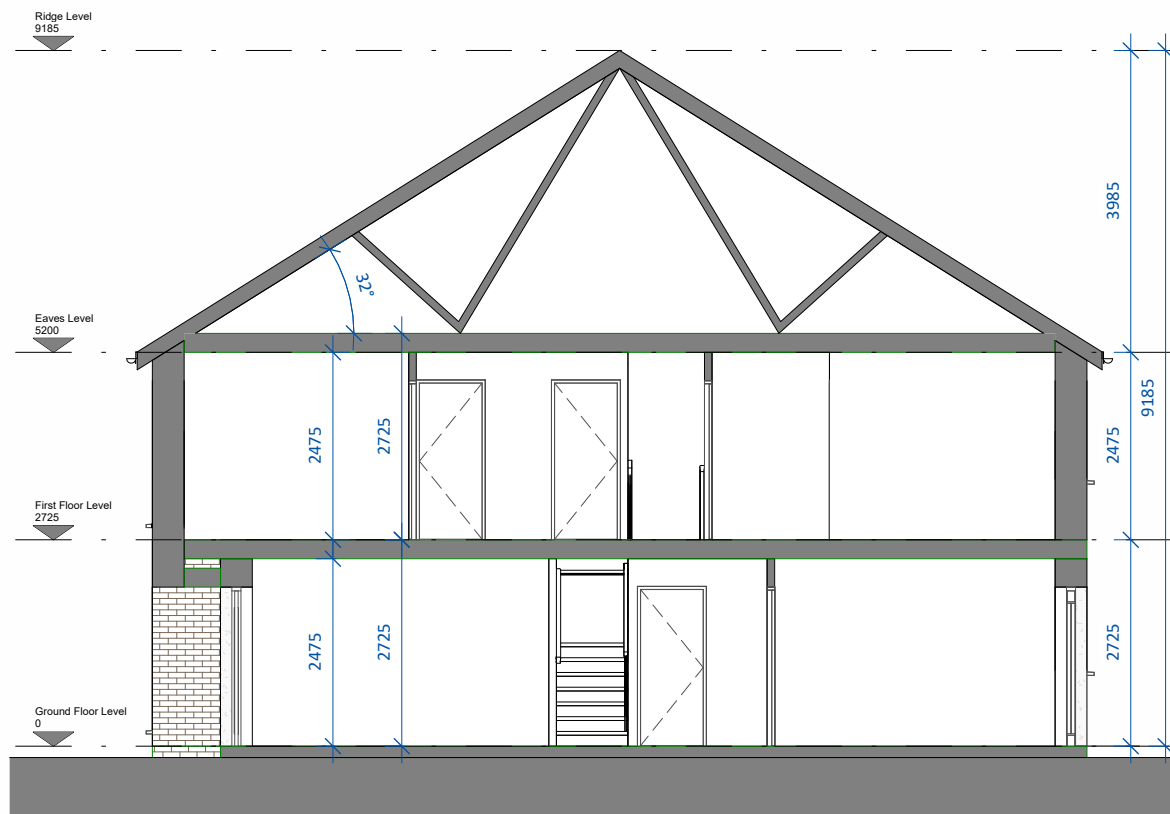


Section A-A
SCALE 1 : 100

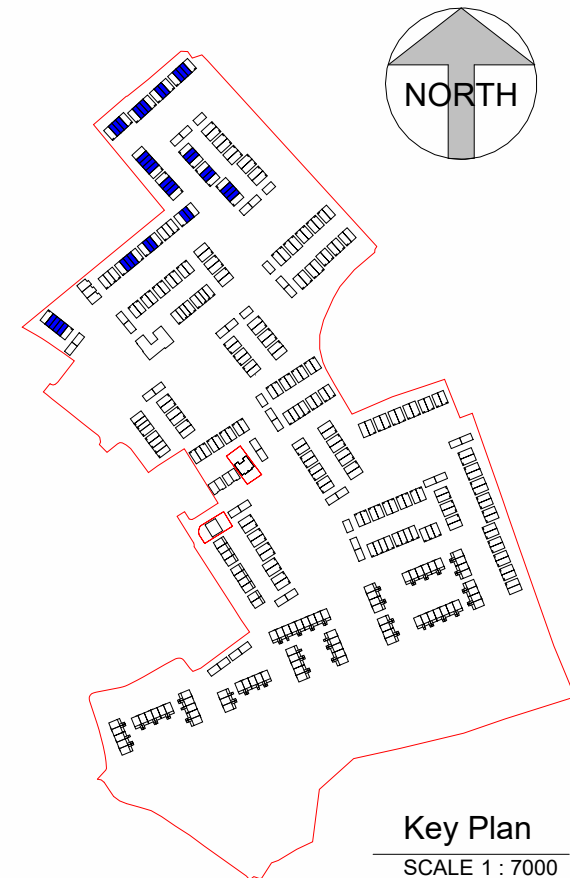

Key Plan
SCALE 1 : 7000

Note: Position of north point and levels vary.
See Site Plan 23107/P/003 for orientation and F.F.L's.

date	rev	name	chk	note
16.09.24	P1	MC	EJG	ISSUE FOR PLANNING

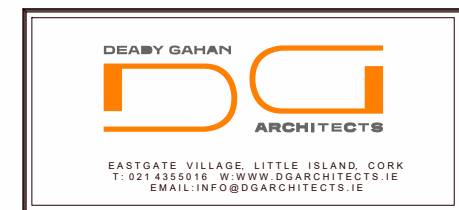

Project
PROPOSED RESIDENTIAL DEVELOPMENT AT
CASTLE PARK, CASTLELANDS (TOWNLAND), MALLOW,
CO. CORK

Drawing title
HOUSE TYPE E1_CA1 - Floor Plans, Elevations, Section A-A & 3D View

Scale	Drawn	Checked	Date
As indicated @ A3	MC	EJG	16.09.24
Project No.	Dwg. No.	Revision	
23107	23107/P/500	P1	

☐ Information \ Comments	☐ Tender
☐ Planning	☐ Construction