


DO NOT SCALE. WORK TO FIGURED DIMENSIONS ONLY.
 ALL EXISTING DIMENSIONS TO BE CHECKED ON SITE.
 DRAWN ON AUTOCAD R2004 AT DEADY GAHAN ARCHITECTS LTD
 LAYERS ON THIS DRAWING COMPLY WITH BS 1192: PART 5



Front Elevation
 SCALE 1:100




Rear Elevation
 SCALE 1:100

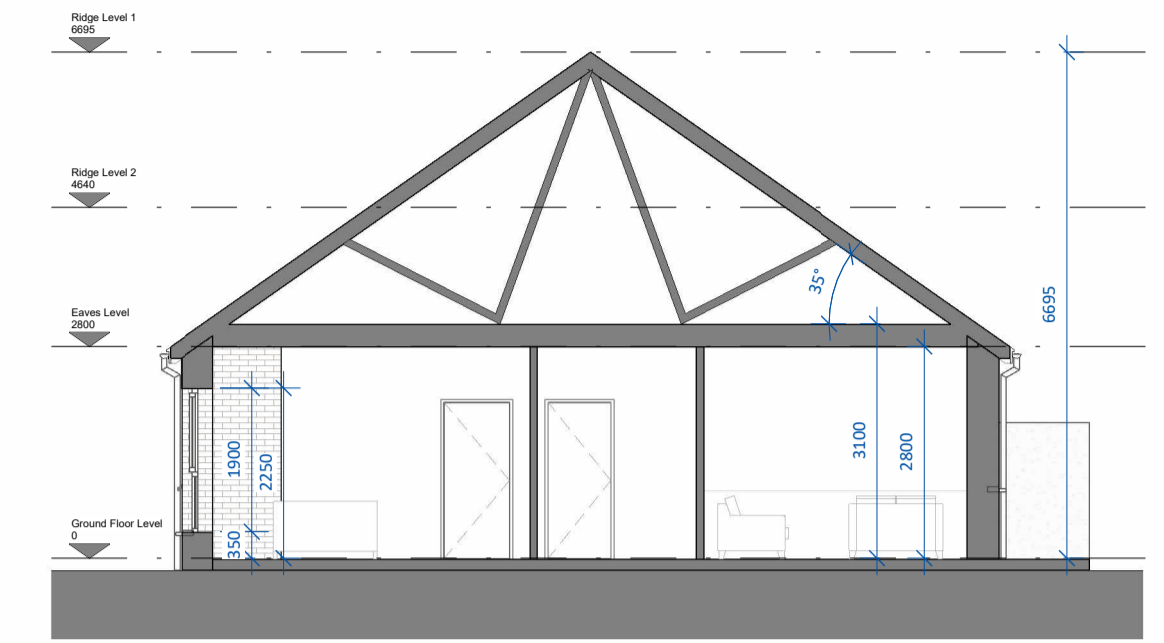


Section A-A
 SCALE 1:100

- Solar/PV Panels exact area, frame colour, frame thickness, material and position on one or both elevations subject to orientation and final BER report
- Selected roof finish
- uPVC gutters and downpipes
- uPVC windows. Colour t.b.d.
- Selected white render finish
- Selected brick finish


- Selected roof finish
- uPVC gutters and downpipes
- Selected white render finish
- uPVC windows. Colour t.b.d.
- Selected brick finish

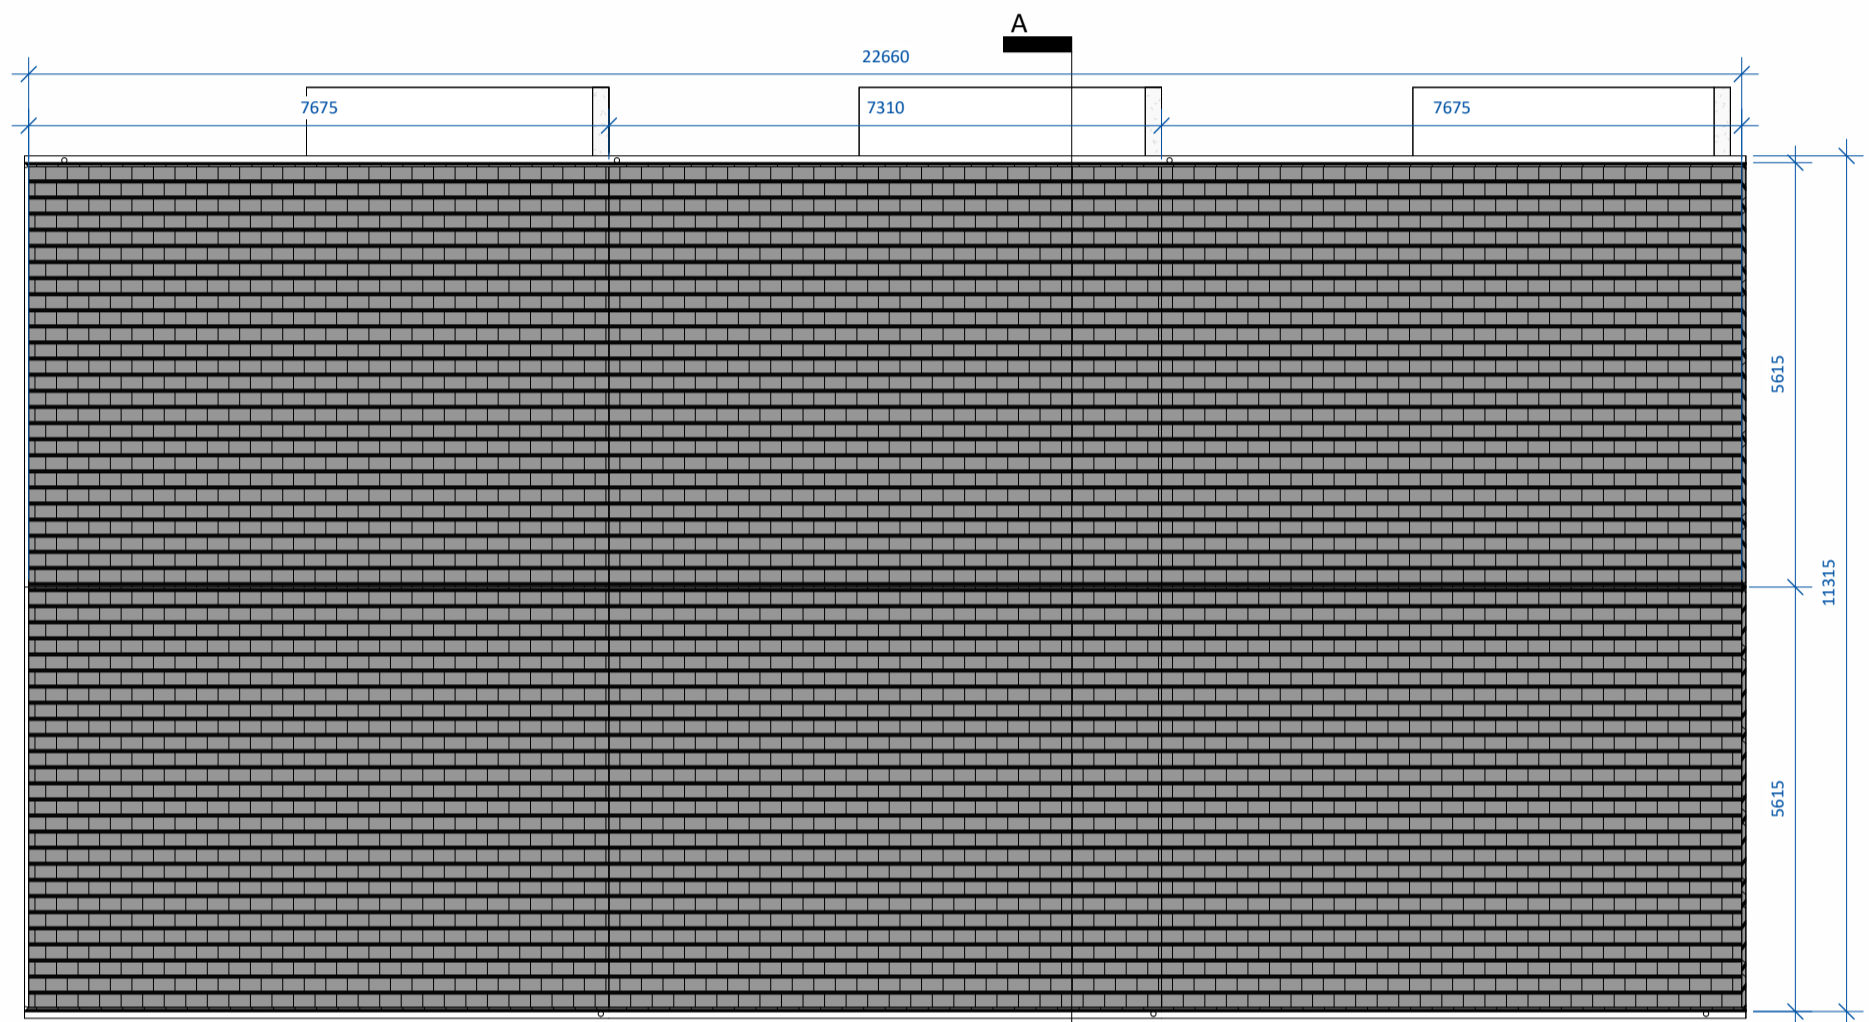


Roof Plan
 SCALE 1:100

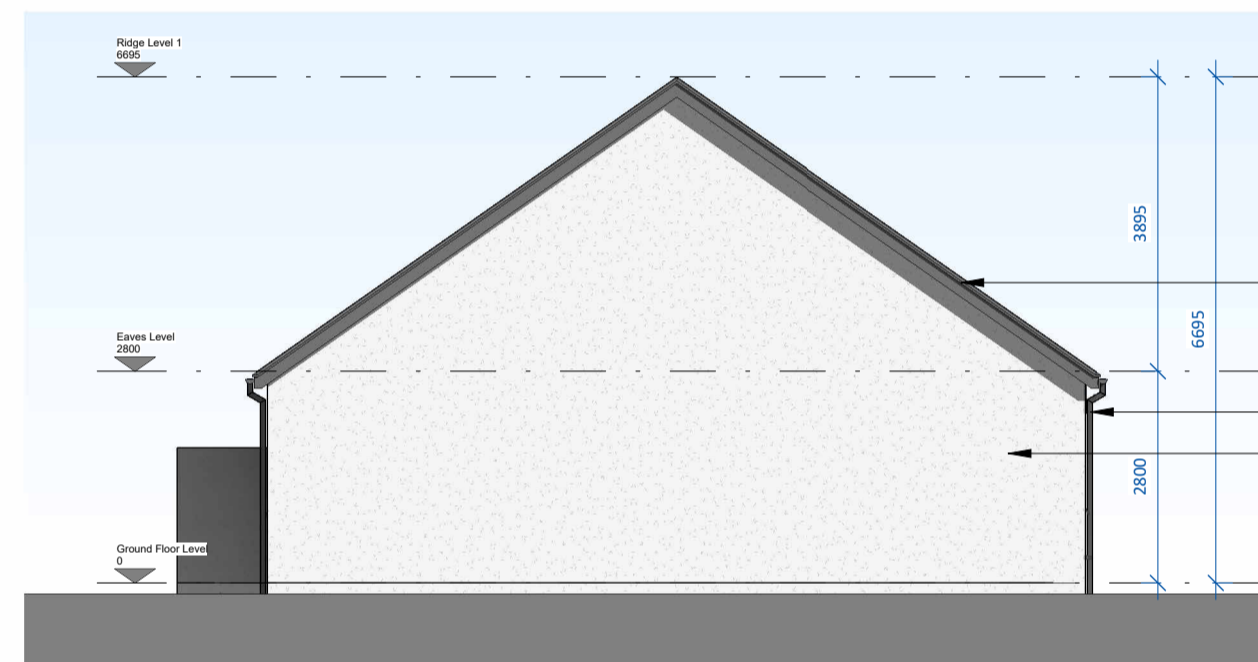

Side Elevation 2
 SCALE 1:100

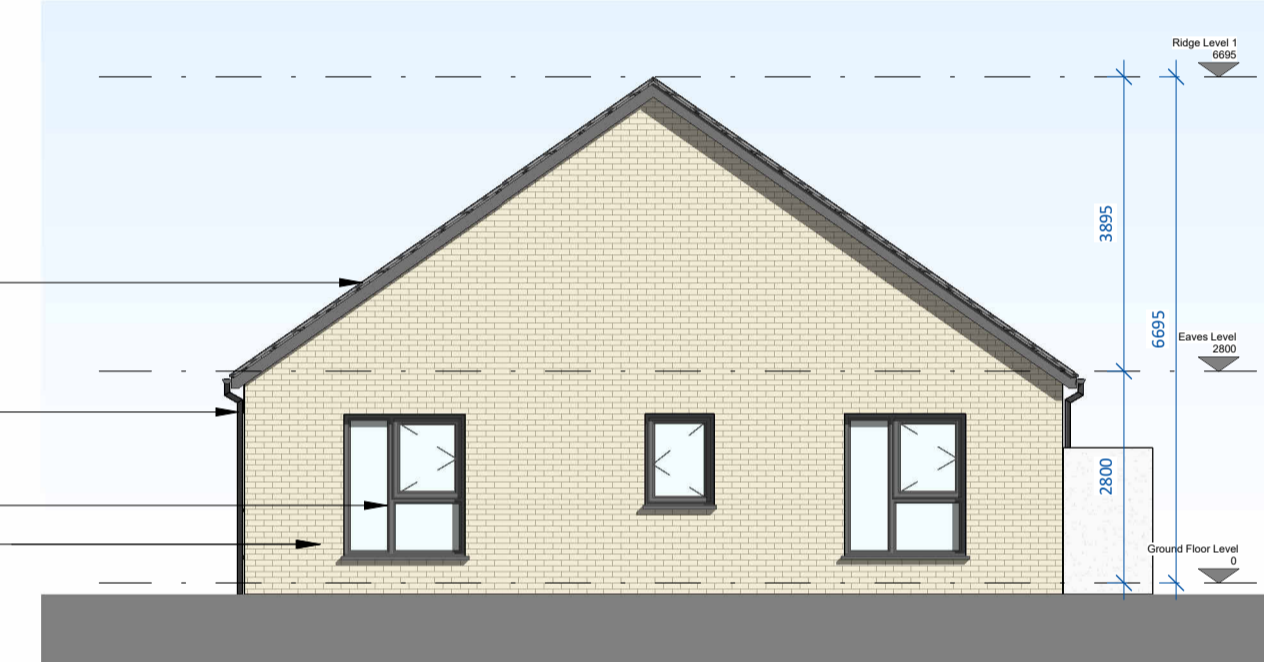

Side Elevation 1
 SCALE 1:100

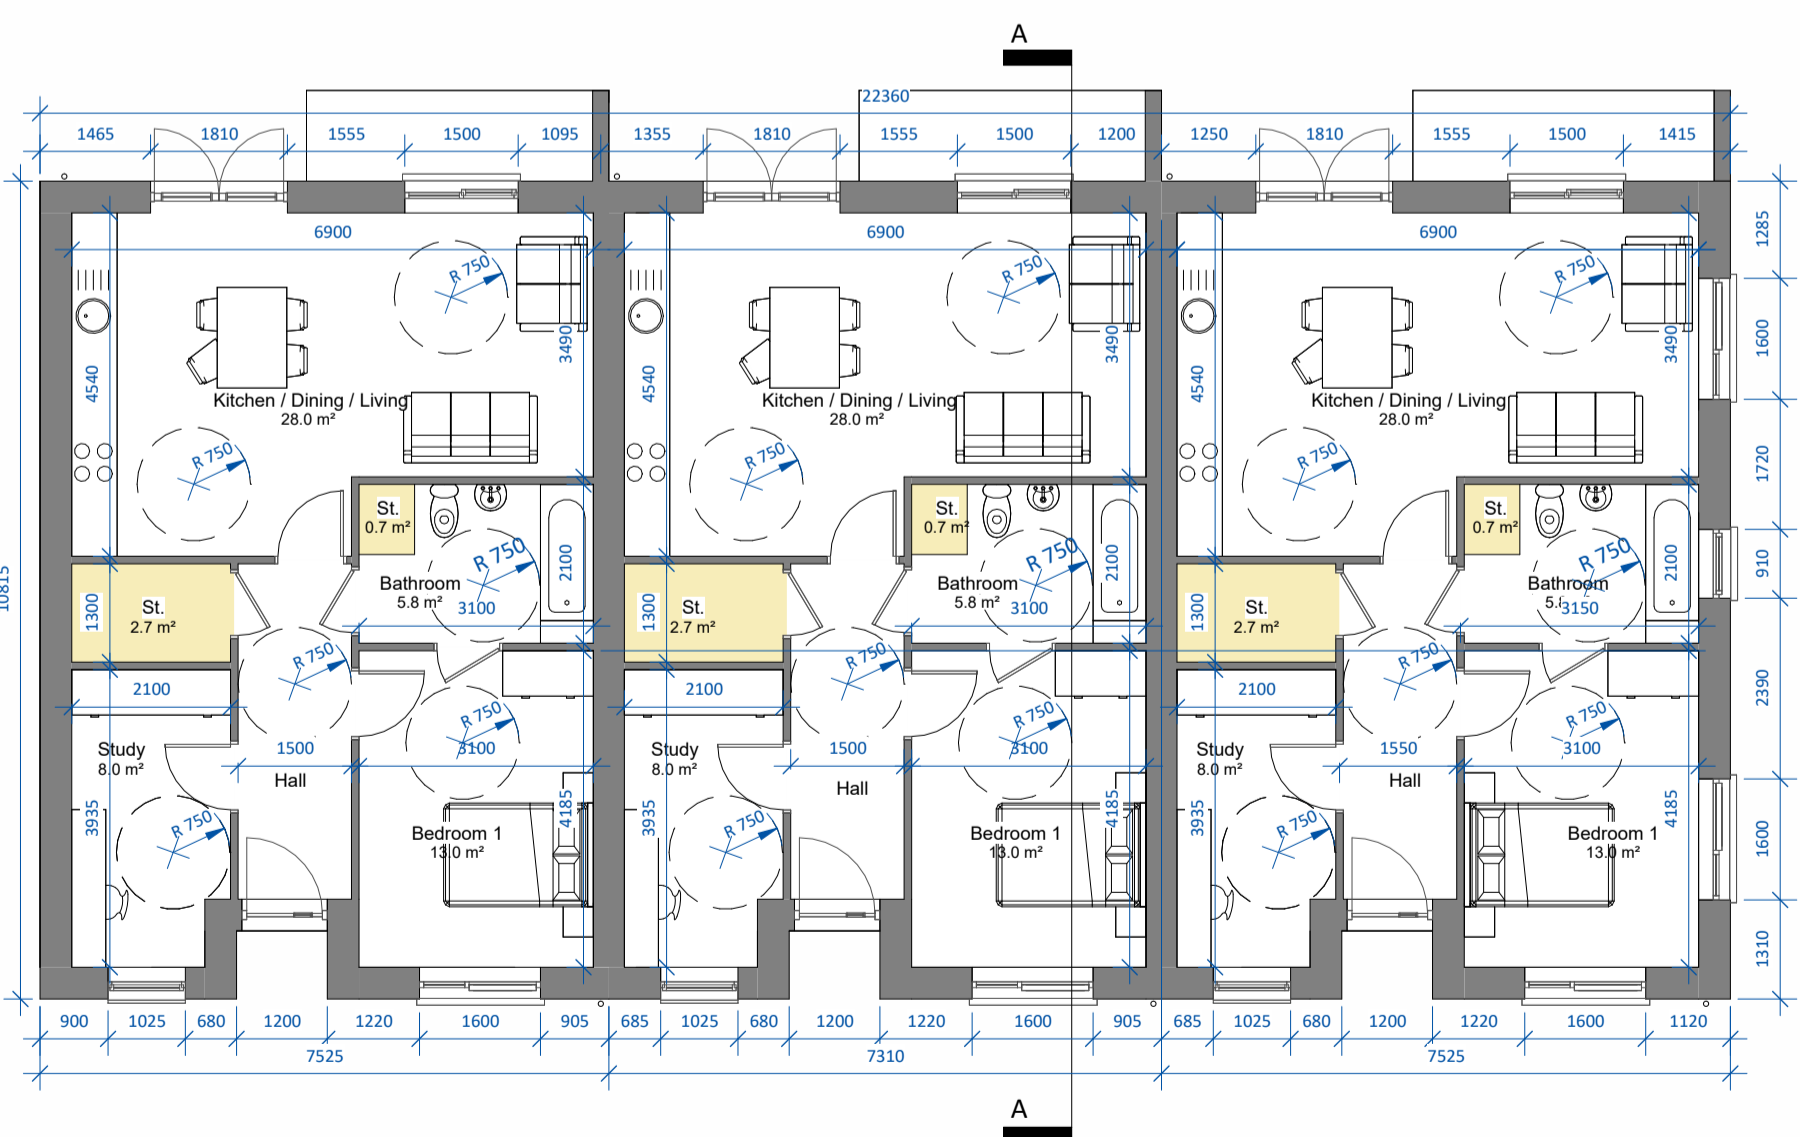


Ground Floor Plan
 SCALE 1:100

- | | | |
|--|--|--|
| UNIT TYPE F1
1-bed house (2 person)
AREA: 66.9 m ²
STORAGE tot. 3.4m ² | UNIT TYPE F2
1-bed house (2 person)
AREA: 66.9 m ²
STORAGE tot. 3.4m ² | UNIT TYPE F3
1-bed house (2 person)
AREA: 66.9 m ²
STORAGE tot. 3.4m ² |
|--|--|--|




3D View

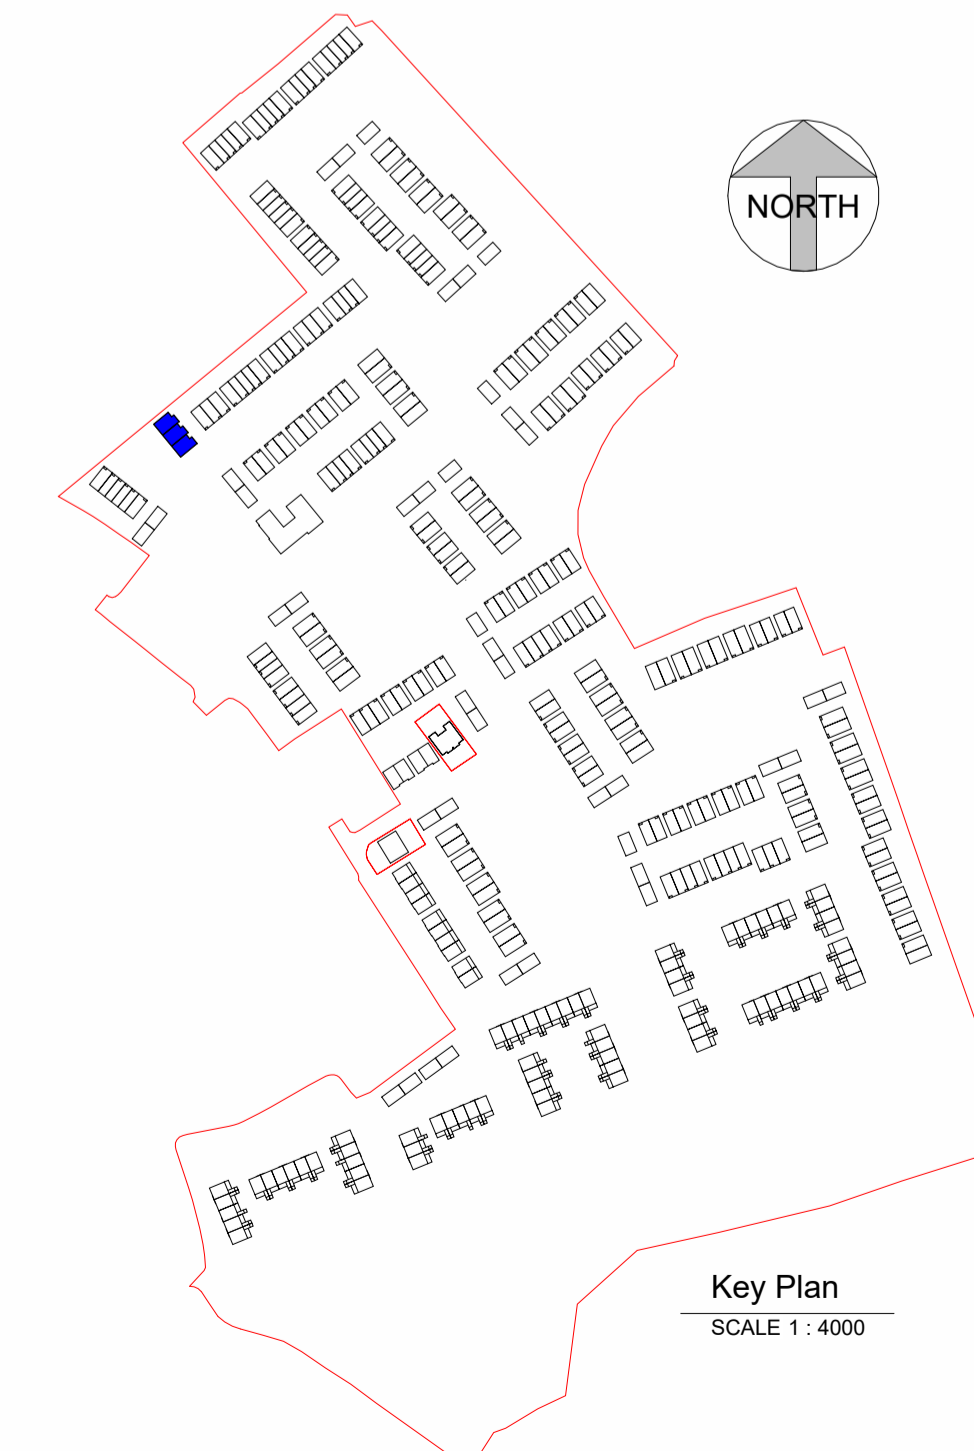

Key Plan
 SCALE 1:4000

Note: See Site Plan 23107/P/003 for orientation and levels.

date	rev	name	chk	note
16.09.24	P1	MC	EJG	ISSUE FOR PLANNING

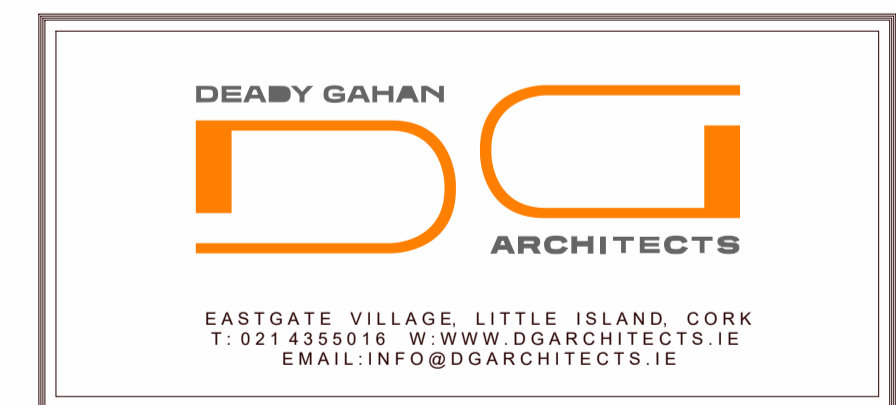

PROPOSED RESIDENTIAL DEVELOPMENT AT
 CASTLE PARK, CASTLELANDS (TOWNLAND), MALLOW,
 CO. CORK

Drawing title			
HOUSE TYPES F1/F2/F3_CA1 - PLANS, ELEVATIONS AND SECTION A-A			
Scale	Drawn	Checked	Date
As indicated @ A1	MC	EJG	16.09.24
Project No.	Dwg. No.	Revision	
23107	23107/P/600	P1	
Information / Comments			Tender <input type="checkbox"/>
Planning			Construction <input type="checkbox"/>