




DO NOT SCALE. WORK TO FIGURED DIMENSIONS ONLY.
 ALL EXISTING DIMENSIONS TO BE CHECKED ON SITE.
 DRAWN ON AUTOCAD R2004 AT DEADY GAHAN ARCHITECTS LTD
 LAYERS ON THIS DRAWING COMPLY WITH BS 1192: PART 5

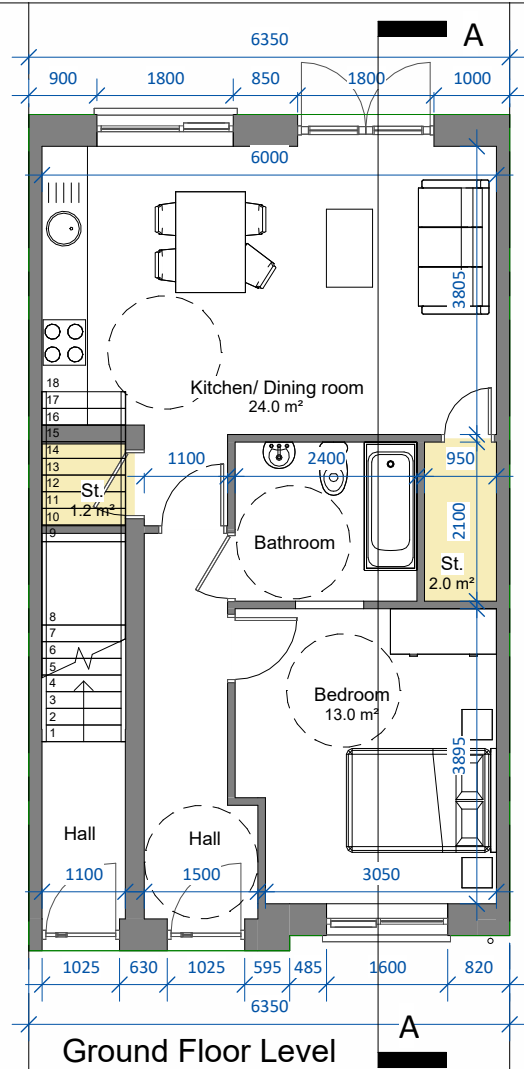


UNIT TYPE N1
 1-bed GF apartment (2 person)
 AREA: 53.5m²/575.8 sq.ft.
 STORAGE tot.: 3.2m²

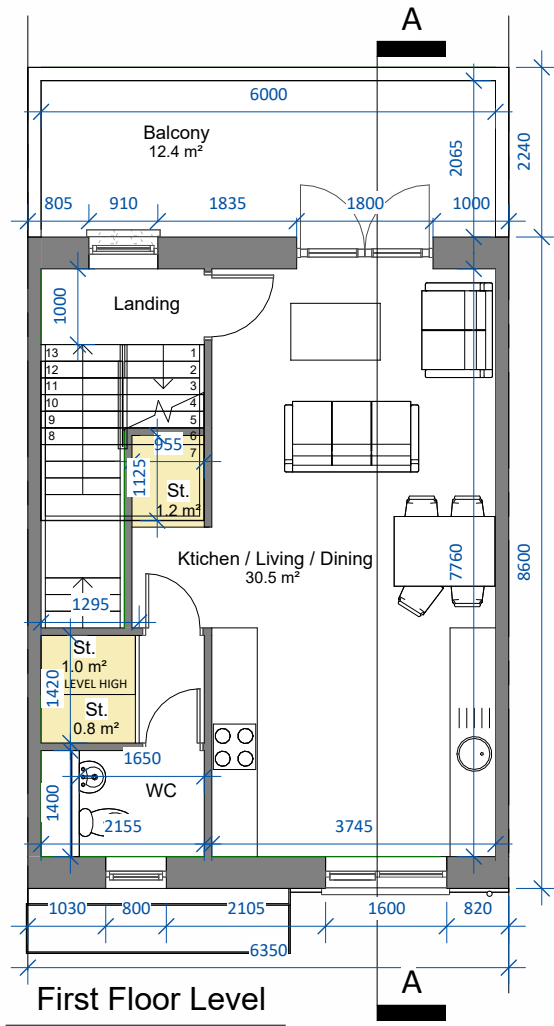

UNIT TYPE M1
 2-bed duplex (4 person)
 AREA: Excluding stairs:
 89.0m²/957.9 sq.ft.
 Including stairs:
 96.6m²/1039.7 sq.ft.
 STORAGE tot.: 6.0m²

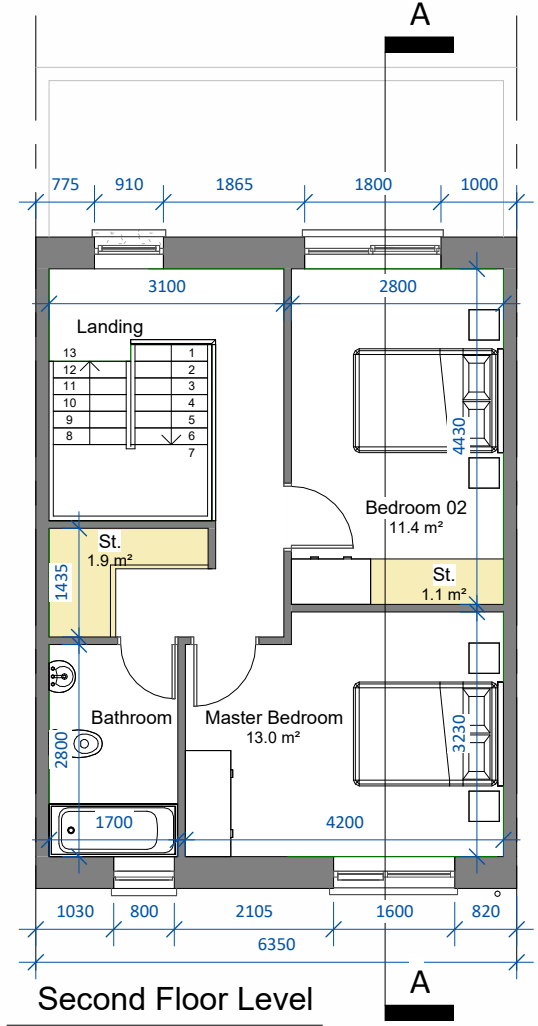

Note: M1(m) and N1(m) refers to mirrored version of Unit Types M1 and N1.

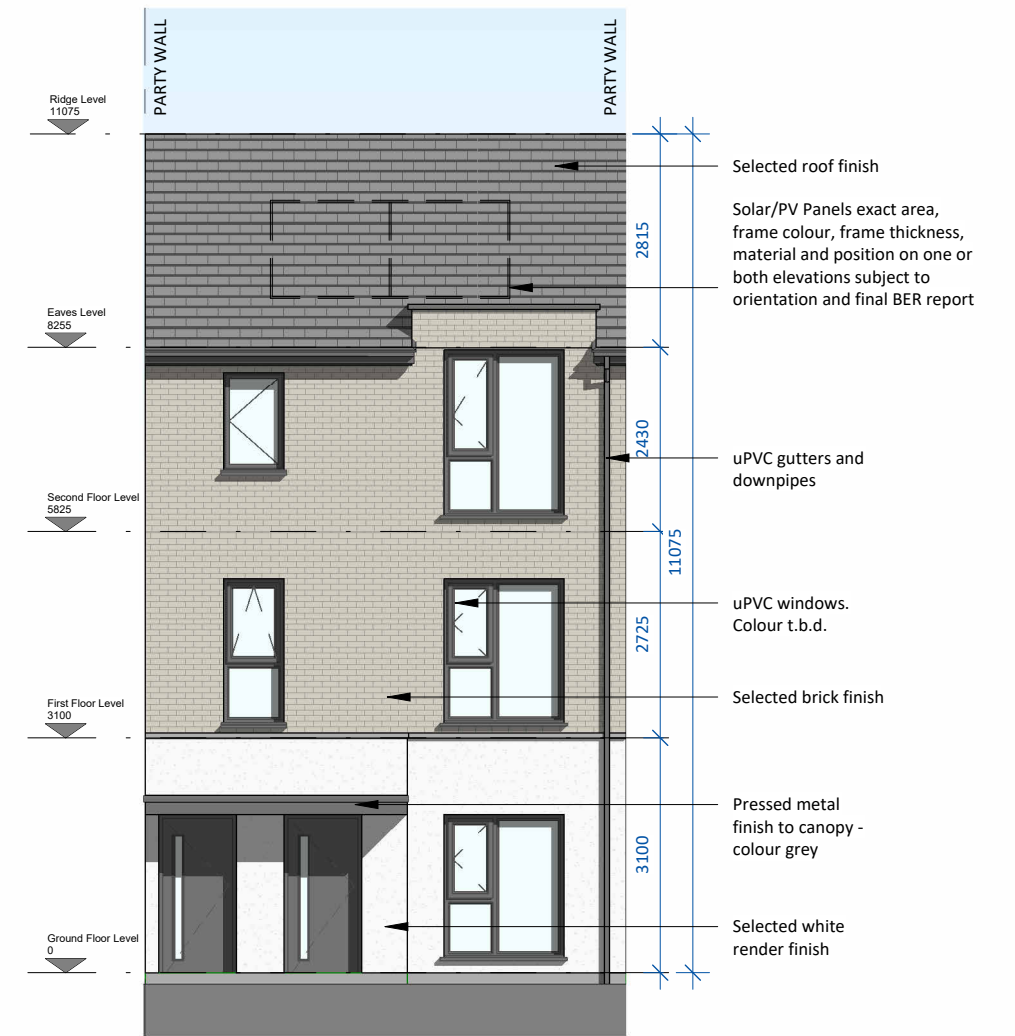


Front Elevation
 SCALE 1 : 100



3D View


Note: Position of north point and levels vary. See Site Plan 23107/P/003 for orientation and F.F.L's.

date	rev	name	chk	note
16.09.24	P1	MP	EJG	ISSUE FOR PLANNING

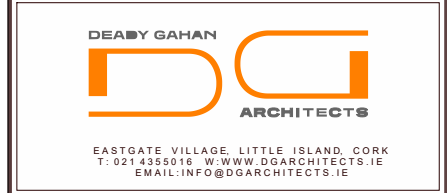


Project
 PROPOSED RESIDENTIAL DEVELOPMENT AT
 CASTLE PARK, CASTLELANDS (TOWNLAND), MALLOU,
 CO. CORK

Drawing title			
HOUSE TYPES M1/N1_CA2 - Floor Plans, Elevations, Section A-A & 3D View			
Scale	Drawn	Checked	Date
As indicated @ A3	MP	EJG	16.09.24
Project No.	Dwg. No.	Revision	
23107	23107/P/700	P1	
Information \ Comments			Tender
Planning			Construction

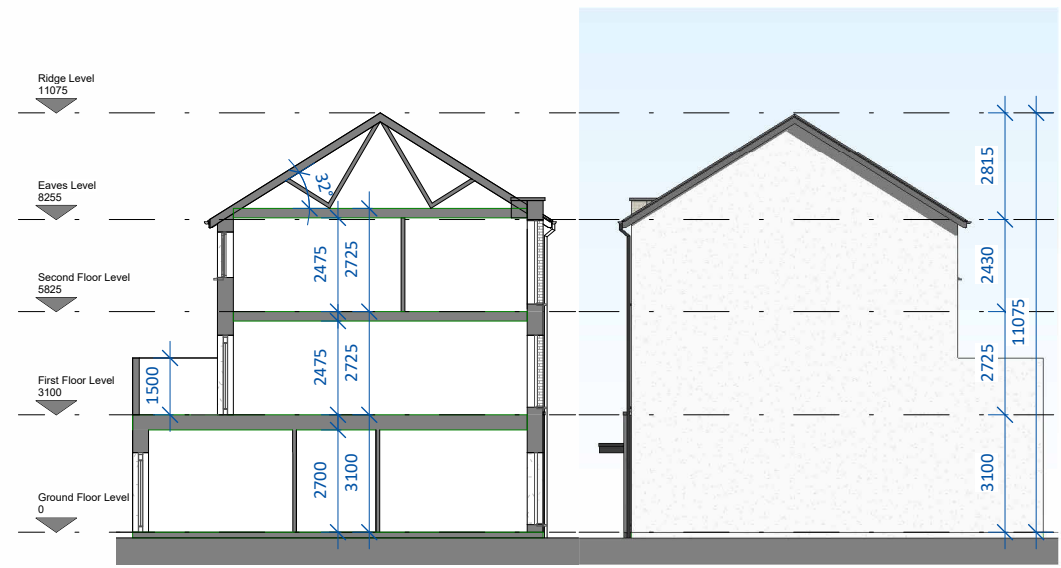

Section A-A
 SCALE 1 : 200

Side Elevation
 SCALE 1 : 200

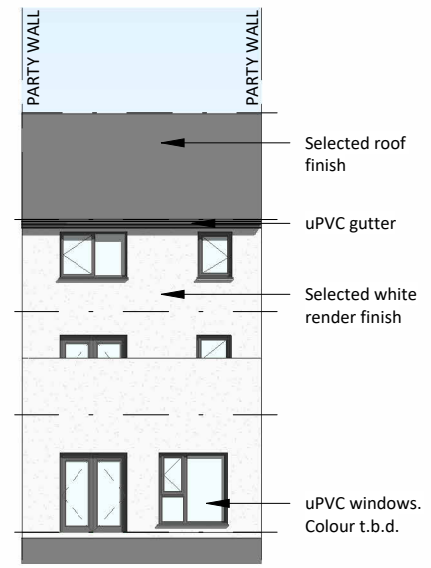

Rear Elevation
 SCALE 1 : 200



Key Plan
 SCALE 1 : 7000

