


01 Ground Floor Plan.
SCALE 1 : 100

UNIT TYPE J1

1-bed GF apt. (2 person)

TOTAL AREA: 55.5 m²

STORAGE tot. 3.0 m²

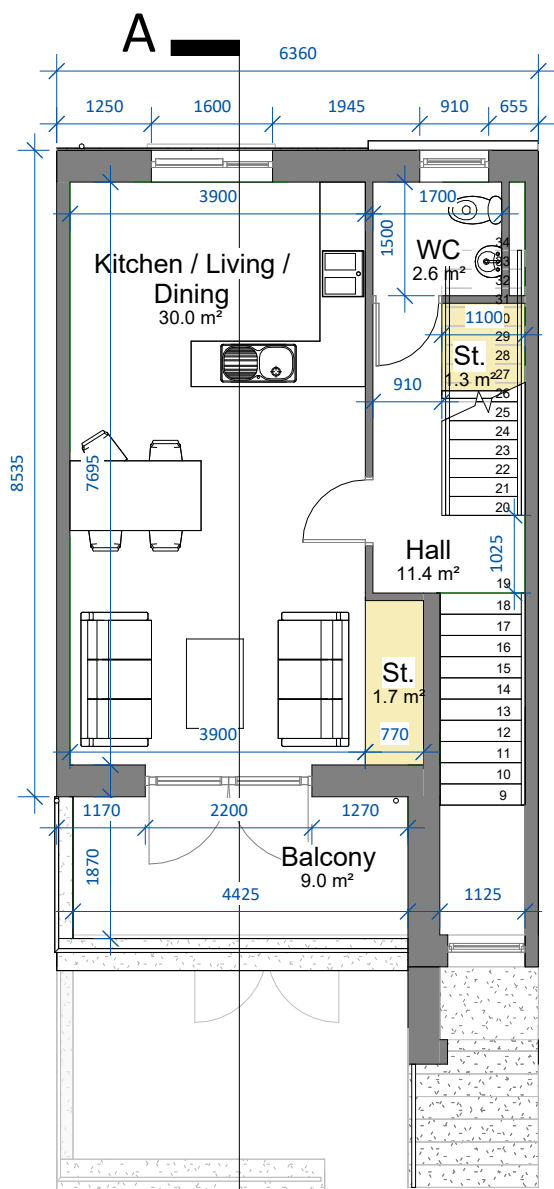


02 First Floor Plan.
SCALE 1 : 100

UNIT TYPE K1

2-bed duplex apt. (4 person)

TOTAL AREA: 89.4 m²


STORAGE tot. 6.0 m²

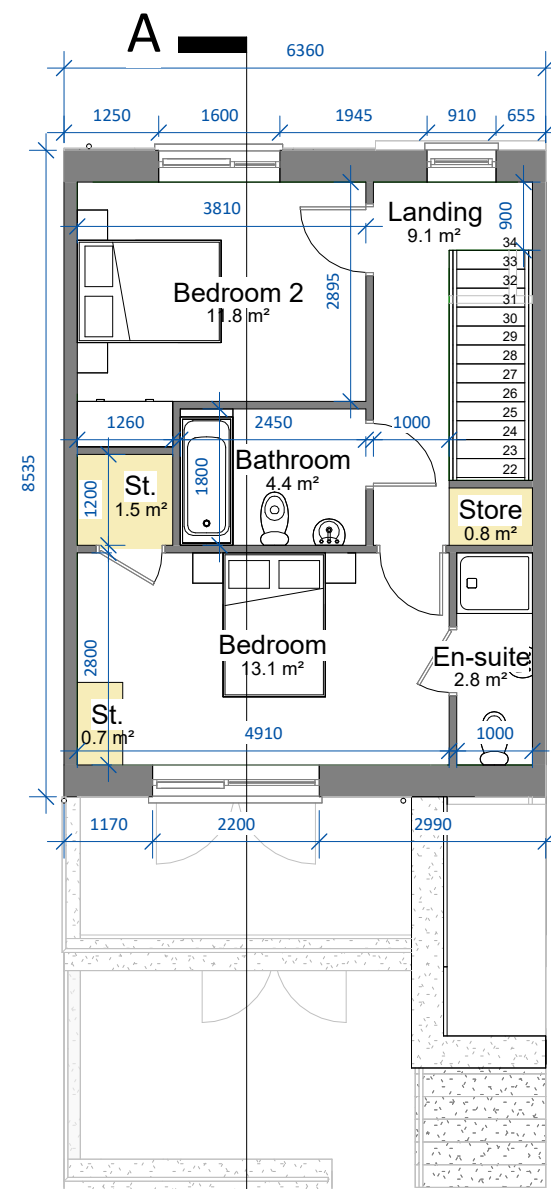

03 Second Floor Plan.
SCALE 1 : 100



3D View

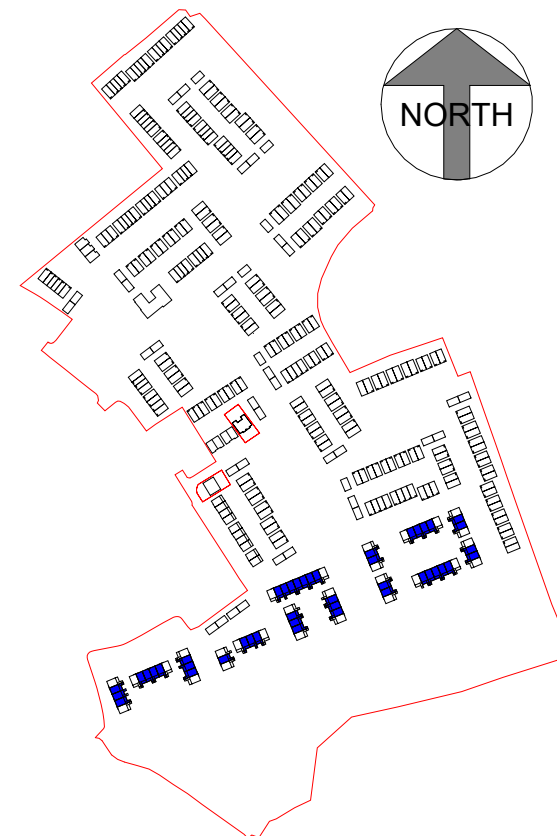


Key Plan.
SCALE 1 : 7000

Note: J1(m)/K1(m) refers to mirrored version of Unit Type J1/K1.

Note: Position of north point and levels vary. See Site Plan 23107/P/003 for orientation and F.F.L's.

date	rev	name	chk	note
17.09.24	P1	MP	EJG	ISSUE FOR PLANNING

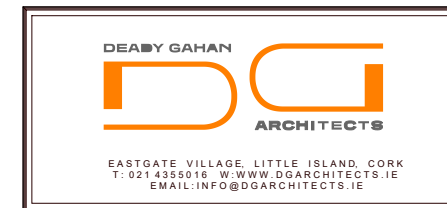

Project
PROPOSED RESIDENTIAL DEVELOPMENT AT
CASTLE PARK, CASTLELANDS (TOWNLAND), MALLOW,
CO. CORK.

Drawing title
UNIT TYPE J1_K1_CA4 - FLOOR PLANS


Scale As indicated @ A3	Drawn MP	Checked EJG	Date 15.07.24
----------------------------	-------------	----------------	------------------

Project No. 23107	Dwg. No. 23107_P_800	Revision P1
----------------------	-------------------------	----------------


<input type="checkbox"/> Information \ Comments	<input type="checkbox"/> Tender
<input checked="" type="checkbox"/> Planning	<input type="checkbox"/> Construction



Front Elevation.
SCALE 1 : 100

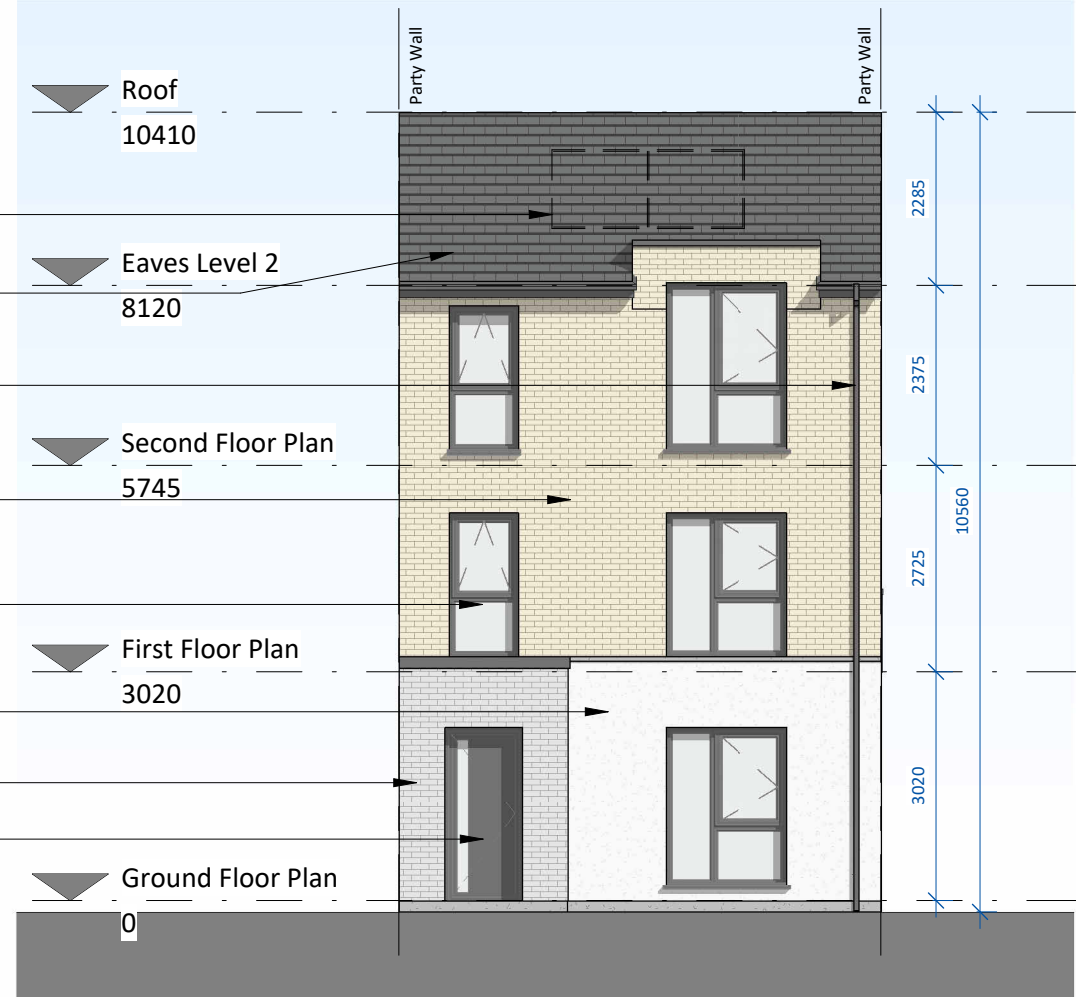


Rear Elevation.
SCALE 1 : 100

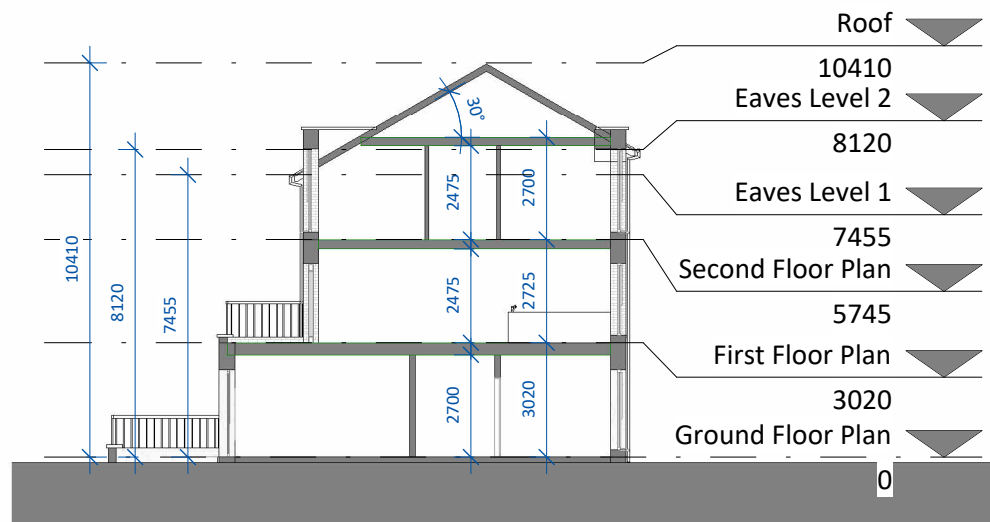

Section. A-A.
SCALE 1 : 200

date	rev	name	chk	note
17.09.24	P1	MP	EJG	ISSUE FOR PLANNING

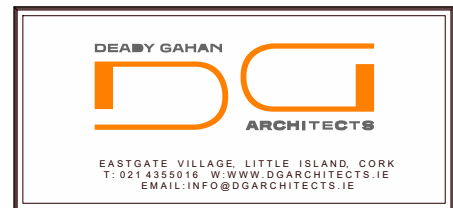

Project
PROPOSED RESIDENTIAL DEVELOPMENT AT
CASTLE PARK, CASTLELANDS (TOWNLAND), MALLOW,
CO. CORK.

Drawing title
UNIT TYPE J1_K1_CA4 - ELEVATIONS AND SECTION A-A

Scale	Drawn	Checked	Date
As indicated @ A3	MP	EJG	28.08.24

Project No.	Dwg. No.	Revision
23107	23107_P_801	P1

<input type="checkbox"/> Information \ Comments	<input type="checkbox"/> Tender
<input checked="" type="checkbox"/> Planning	<input type="checkbox"/> Construction