


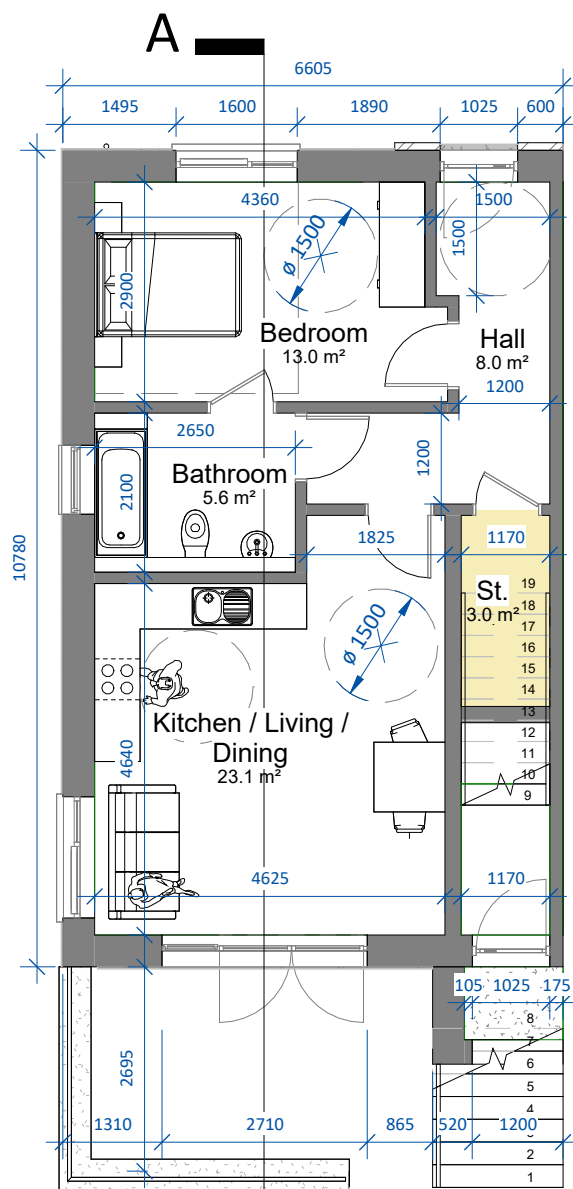


01 Ground Floor Plan.
SCALE 1 : 100

UNIT TYPE J3
1-bed GF apt. (2 person)

TOTAL AREA: 55.5 m²

STORAGE tot. 3.0 m²

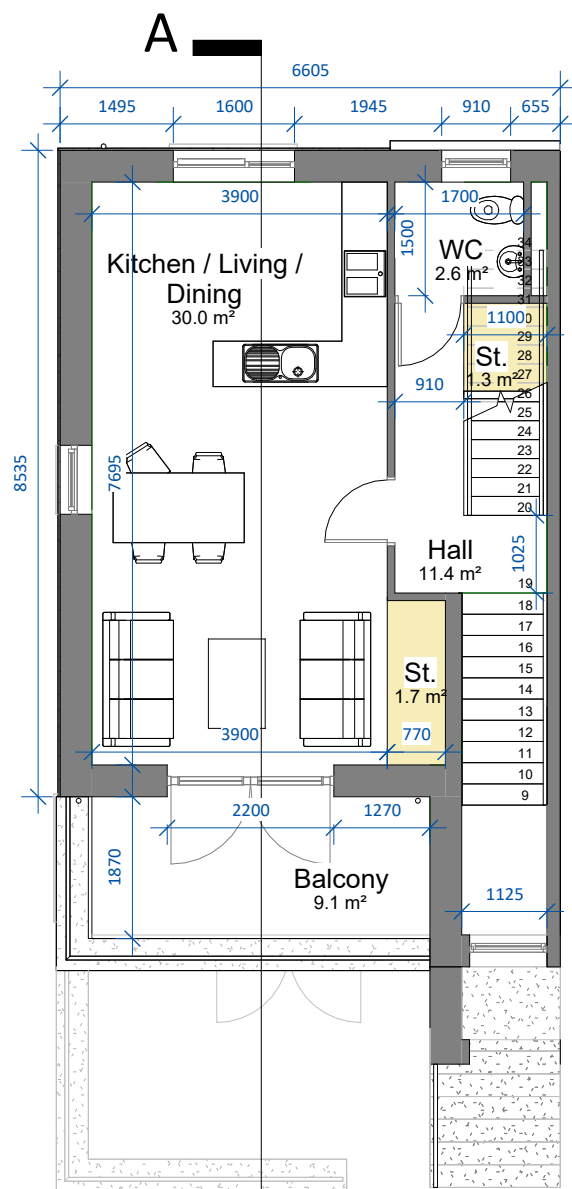


02 First Floor Plan.
SCALE 1 : 100

UNIT TYPE K3
2-bed duplex apt. (4 person)

TOTAL AREA: 89.4 m²


STORAGE tot. 6.0 m²

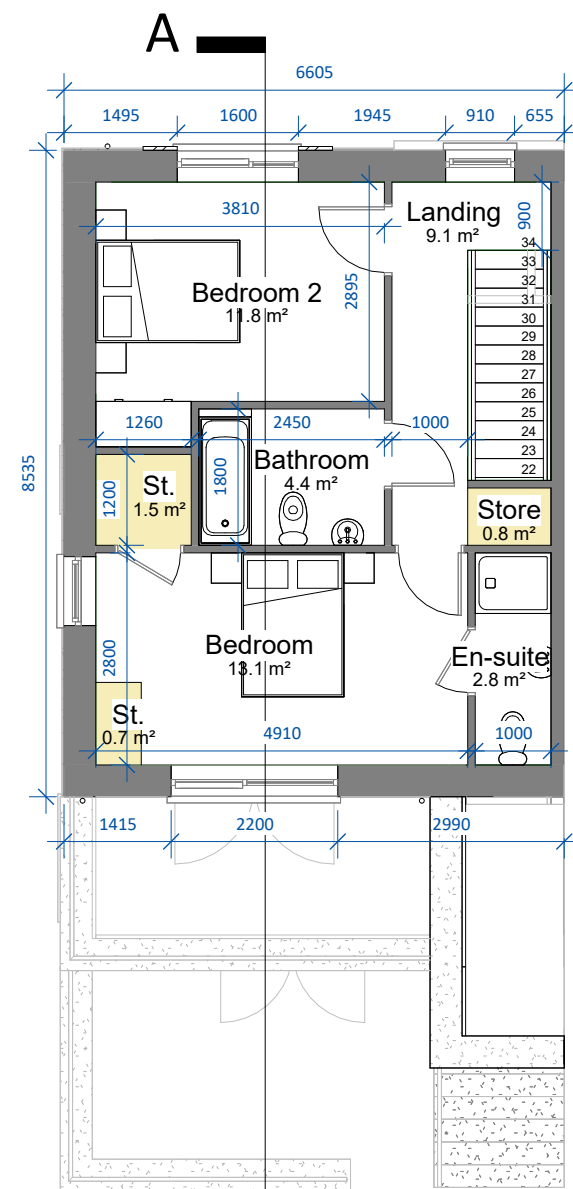

03 Second Floor Plan.
SCALE 1 : 100



3D View

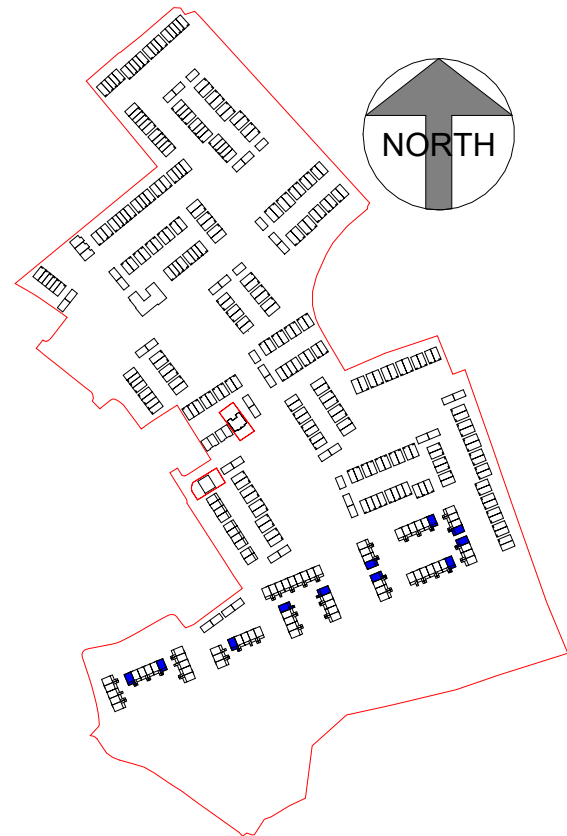


Key Plan.
SCALE 1 : 7000

Note: J3(m)/K3(m) refers to mirrored version of Unit Type J3/K3.

Note: Position of north point and levels vary. See Site Plan 23107/P/003 for orientation and F.F.L's.


date	rev	name	chk	note
17.09.24	P1	MP	EJG	ISSUE FOR PLANNING

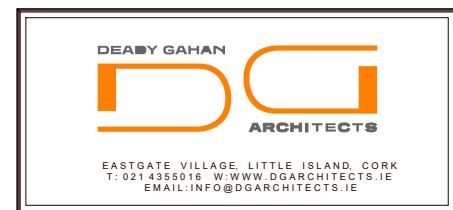

Project
PROPOSED RESIDENTIAL DEVELOPMENT AT
CASTLE PARK, CASTLELANDS (TOWNLAND), MALLOW,
CO. CORK.

Drawing title
UNIT TYPE J3_K3_CA4 - FLOOR PLANS


Scale	Drawn	Checked	Date
As indicated @ A3	MP	EJG	15.07.24
Project No.	Drp. No.	Revision	
23107	23107_P_810	P1	
☐ Information \ Comments	☐ Tender	☐ Planning	☐ Construction

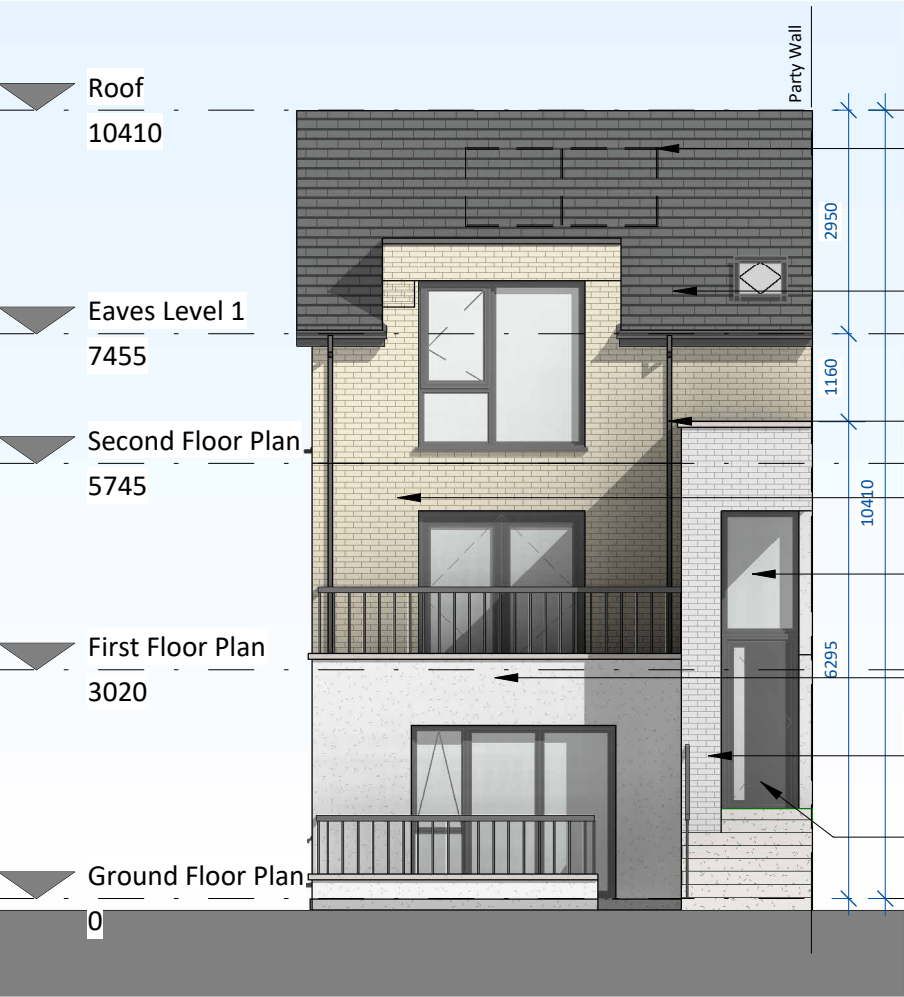


Front Elevation.
SCALE 1 : 100



Side Elevation 02
SCALE 1 : 100

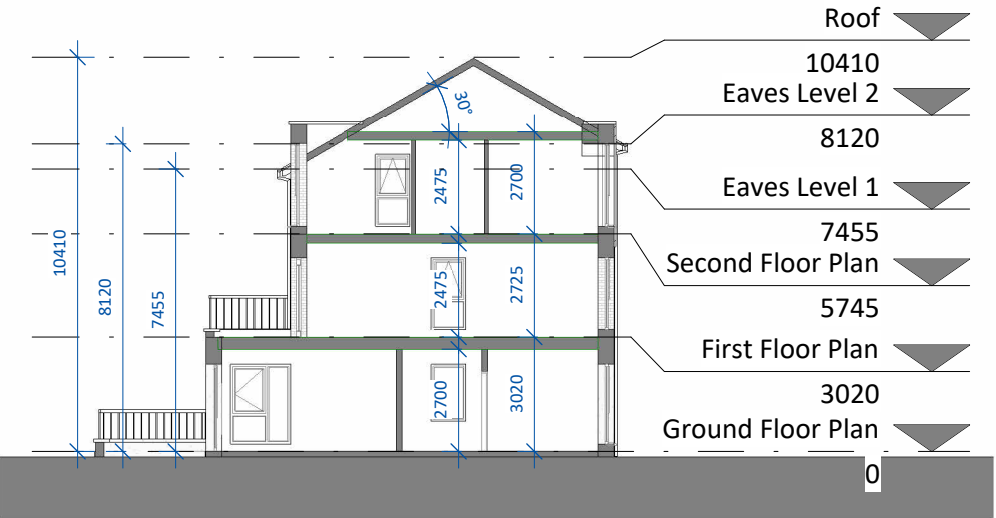


Section. A-A.
SCALE 1 : 200

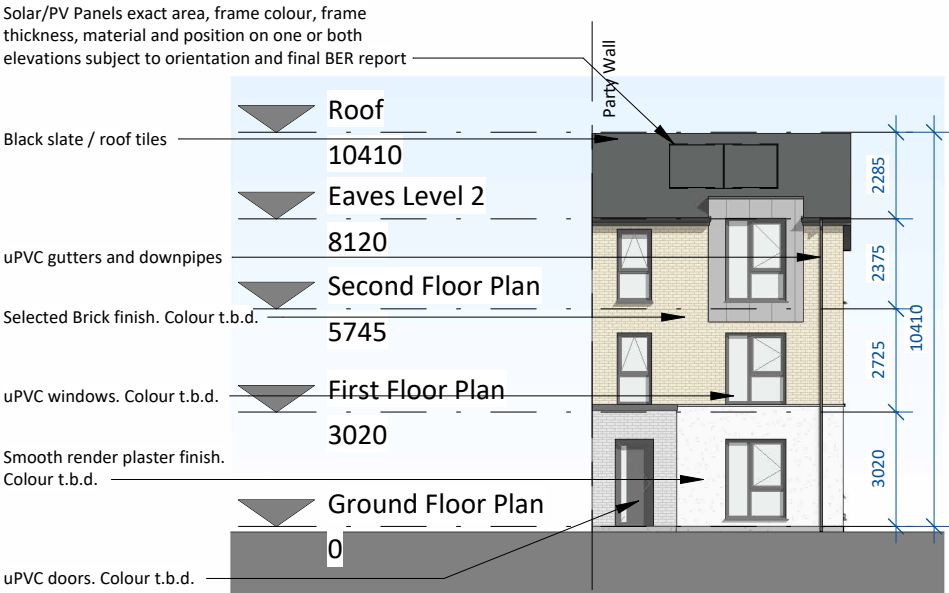

Rear Elevation.
SCALE 1 : 200

date	rev	name	chk	note
17.09.24	P1	MP	EJG	ISSUE FOR PLANNING

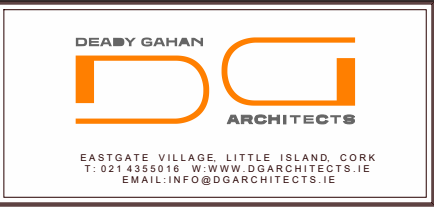

Project
PROPOSED RESIDENTIAL DEVELOPMENT AT
CASTLE PARK, CASTLELANDS (TOWNLAND), MALLOW,
CO. CORK.

Drawing title
UNIT TYPE J3_K3_CA4 - ELEVATIONS AND SECTION A-A

Scale	Drawn	Checked	Date
As indicated @ A3	MP	EJG	28.08.24

Project No.	Dwg. No.	Revision
23107	23107_P_811	P1

☐ Information \ Comments	☐ Tender
☒ Planning	☐ Construction