




DO NOT SCALE. WORK TO FIGURED DIMENSIONS ONLY.
ALL EXISTING DIMENSIONS TO BE CHECKED ON SITE.
DRAWN ON AUTOCAD R2004 AT DEADY GAHAN ARCHITECTS LTD
LAYERS ON THIS DRAWING COMPLY WITH BS 1192: PART 5

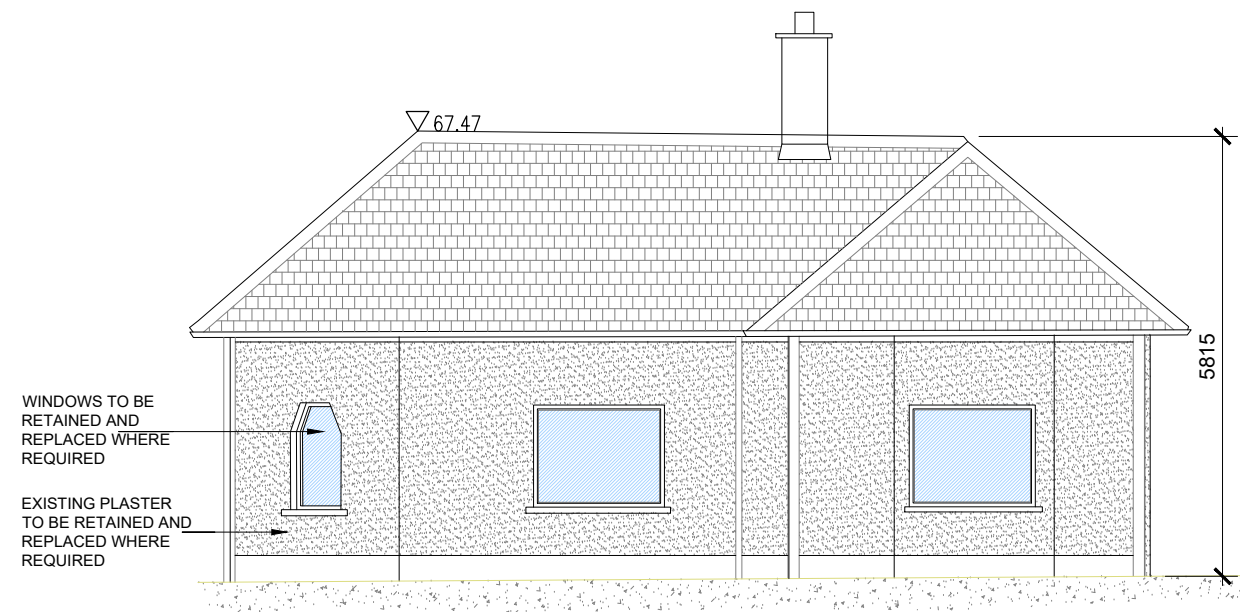


EAST ELEVATION
1:100 @ A3

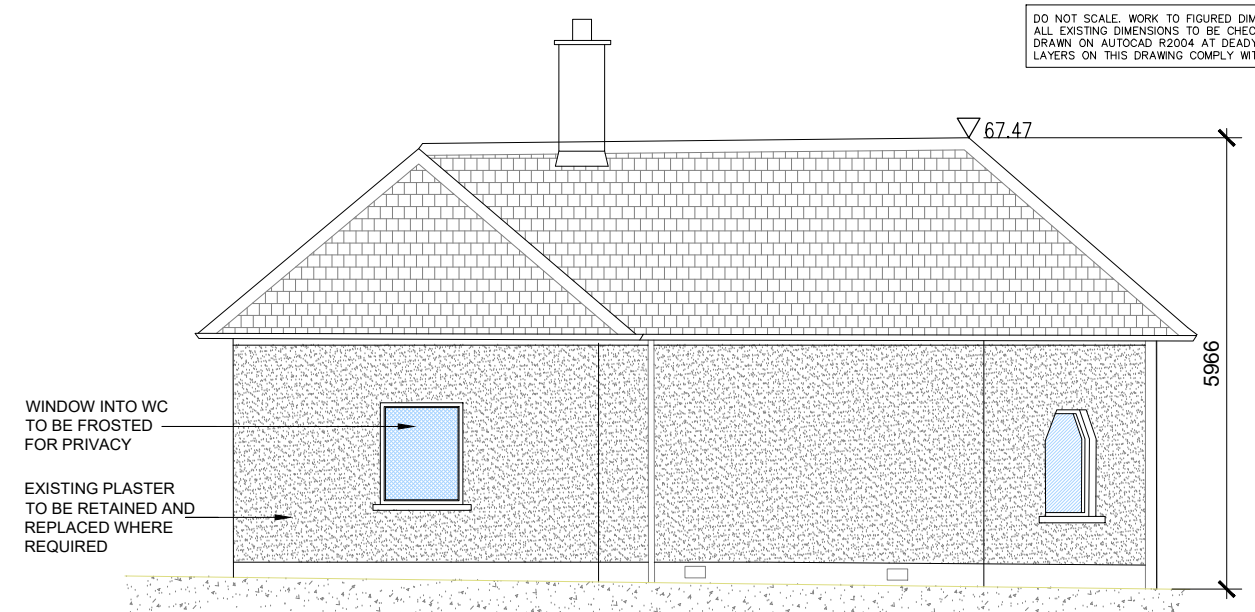

WEST ELEVATION
1:100 @ A3

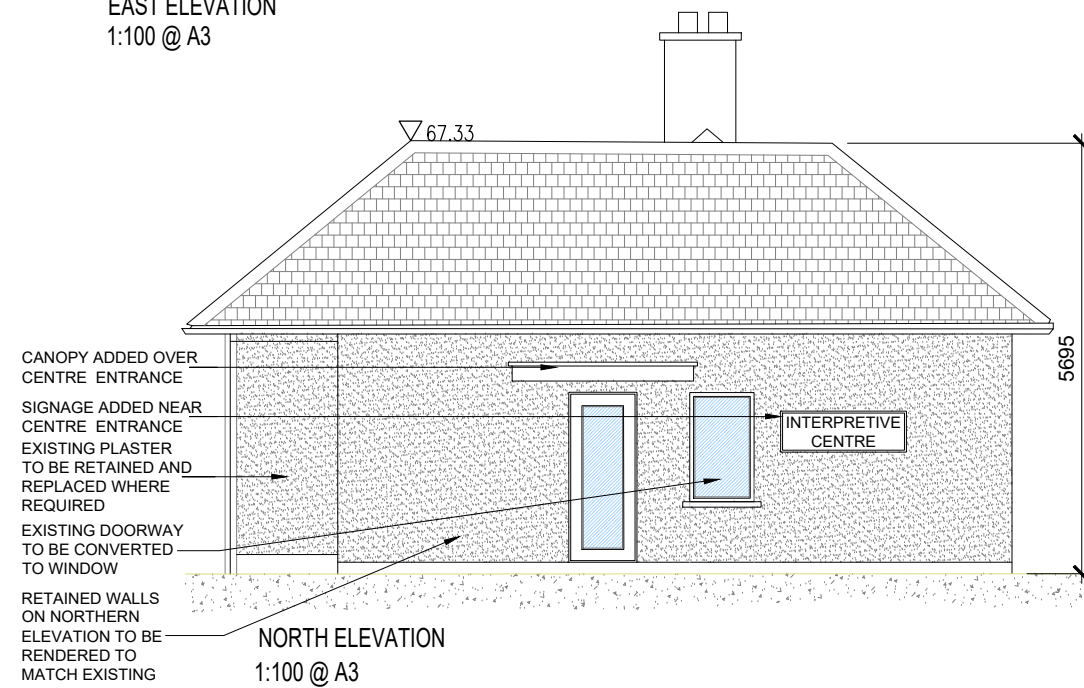



NORTH ELEVATION
1:100 @ A3

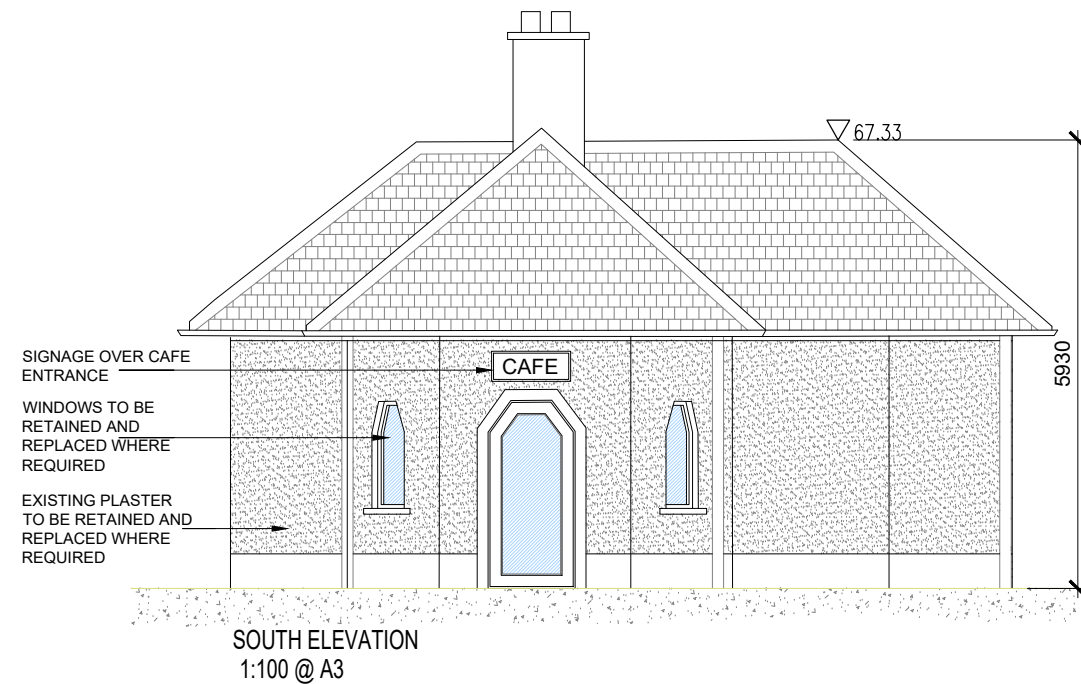

SOUTH ELEVATION
1:100 @ A3

PROPOSED INTERPRETIVE CENTRE AND CAFE

SCALE 1:100/1:200 @ A3

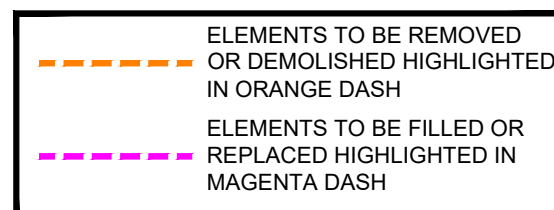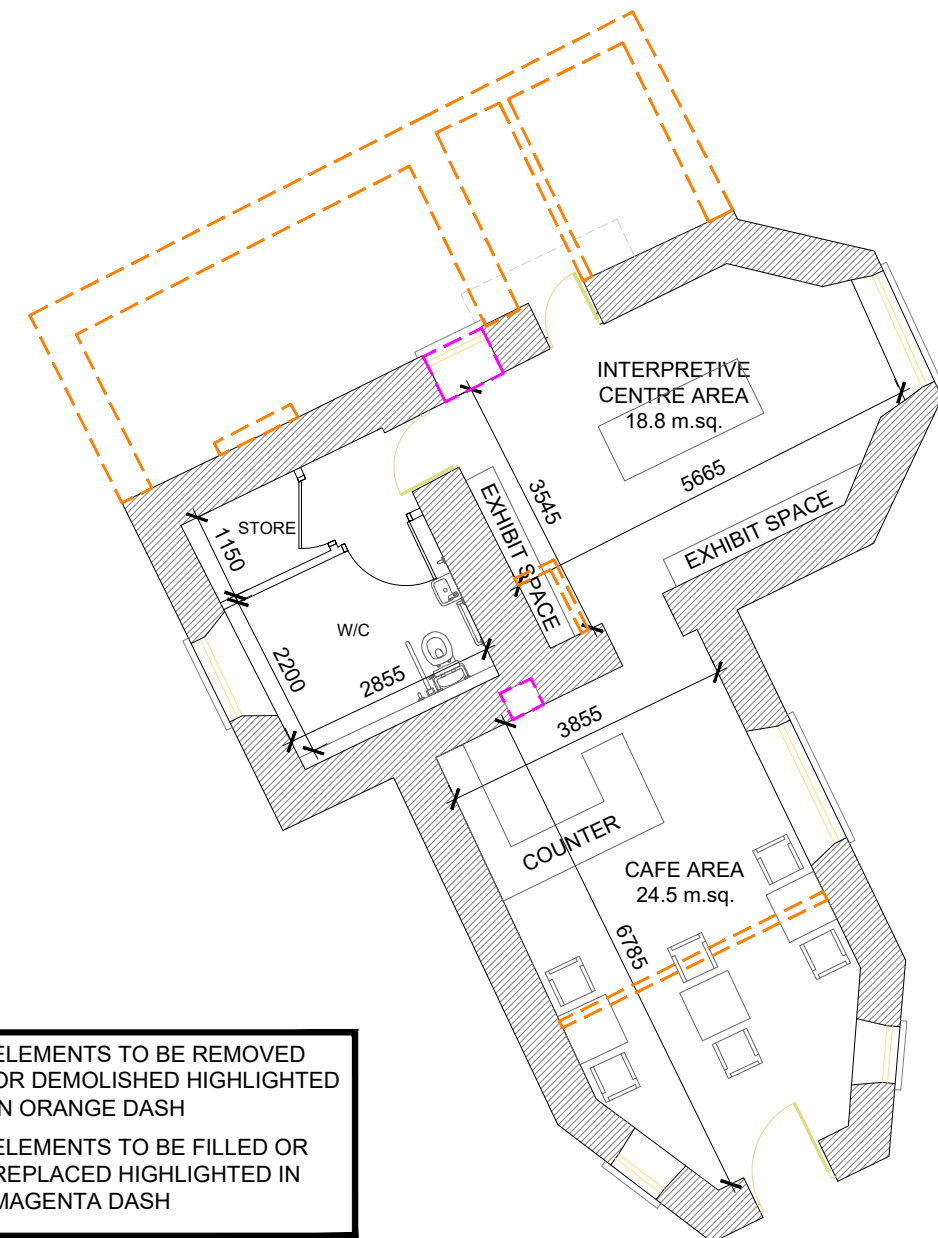


LODGE FLOOR PLAN
1:100 @ A3

INTERPRETIVE CENTRE / CAFE (within footprint of existing Lodge)


PROPOSED GROSS AREA: 82.4 sq.m.

PROPOSED GROSS INTERNAL AREA: 58.7 sq.m.

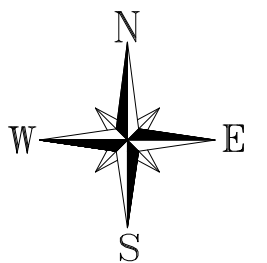

F.F.L.: +61.75

date	rev	name	chk	note
03.10.24	P1	MP	EJG	ISSUE FOR PLANNING

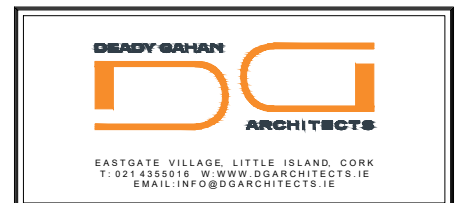

Project
PROPOSED RESIDENTIAL DEVELOPMENT
AT CASTLE PARK, CASTLELANDS (TOWNLAND), MALLOW,
CO. CORK.

Drawing title			
PROPOSED INTERPRETIVE CENTRE AND CAFE			
FLOOR PLANS AND ELEVATIONS			
Scale 1:100 @ A3	Drawn MP	Checked EJG	Date 16.09.24
Project No. 23107	Dr. No. 23107_P_016C	Revision P1	
Information \ Comments			Tender
Planning			Construction