



DO NOT SCALE. WORK TO FIGURED DIMENSIONS ONLY.  
 ALL EXISTING DIMENSIONS TO BE CHECKED ON SITE.  
 DRAWN ON AUTOCAD R2004 AT DEADY GAHAN ARCHITECTS LTD  
 LAYERS ON THIS DRAWING COMPLY WITH BS 1192: PART 5

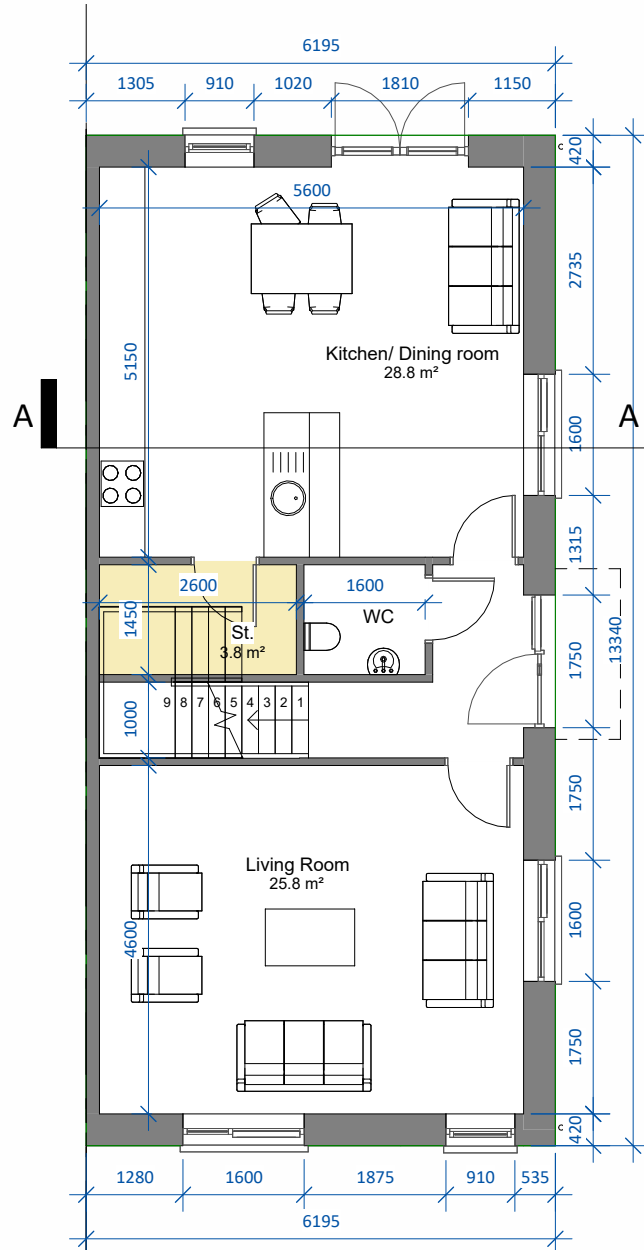

Ground Floor Level  
 SCALE 1 : 100

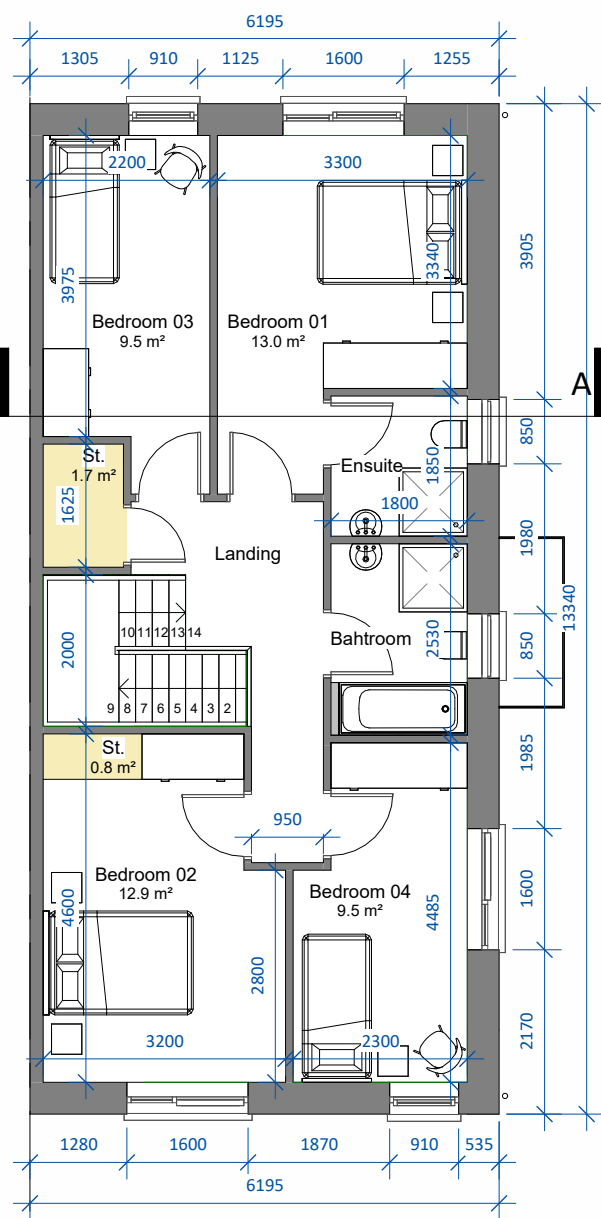

First Floor Level  
 SCALE 1 : 100

Solar/PV Panels exact area, frame colour, frame thickness, material and position on one or both elevations subject to orientation and final BER report

- Selected roof finish
- uPVC gutters and downpipes
- uPVC windows. Colour t.b.d.
- Selected brick finish
- uPVC doors. Colour t.b.d.



Side Elevation  
 SCALE 1 : 100




3D View

UNIT TYPE A2  
 4-bed semi detached corner (6 person)  
 AREA: 140.0m<sup>2</sup>/1,507 sq.ft.  
 STORAGE tot.: 6.3m<sup>2</sup>

Note: A2(m) refers to mirrored version of Unit Type A2


Note: Position of north point and levels vary. See Site Plan 23107/P/003 for orientation and F.F.L's.

date	rev	name	chk	note
17.09.24	P1	MP	EJG	ISSUE FOR PLANNING

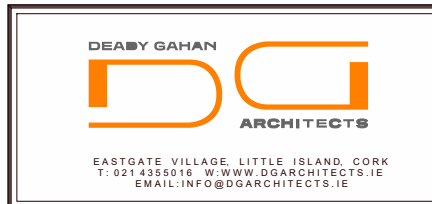


Project  
 PROPOSED RESIDENTIAL DEVELOPMENT AT  
 CASTLE PARK, CASTLELANDS (TOWNLAND), MALLOW,  
 CO. CORK


Drawing title			
HOUSE TYPE A2_CA3 - Floor Plans, Elevations, Section A-A & 3D View			
Scale	Drawn	Checked	Date
As indicated @ A3	MP	EJG	24.08.24
Project No.	Drwg. No.	Revision	
23107	23107/P/160	P1	
Information \ Comments			Tender
Planning			Construction

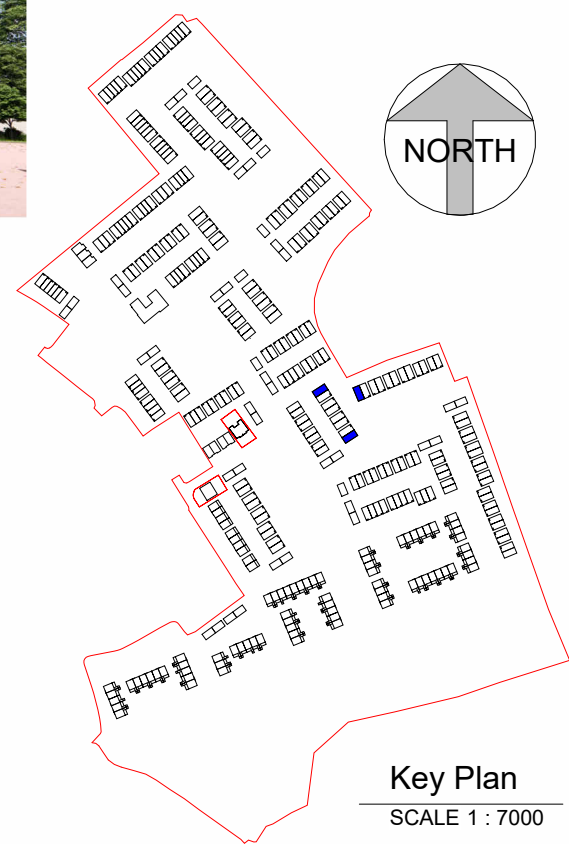


Key Plan  
 SCALE 1 : 7000

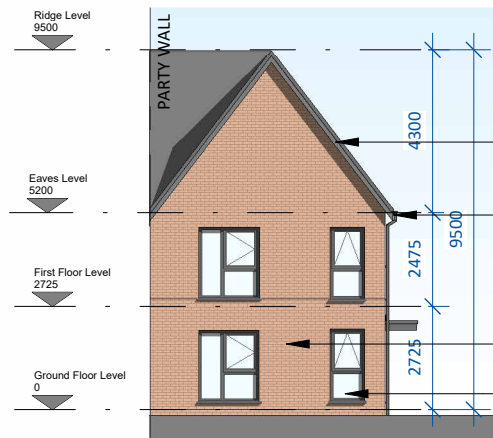

Front Elevation  
 SCALE 1 : 200

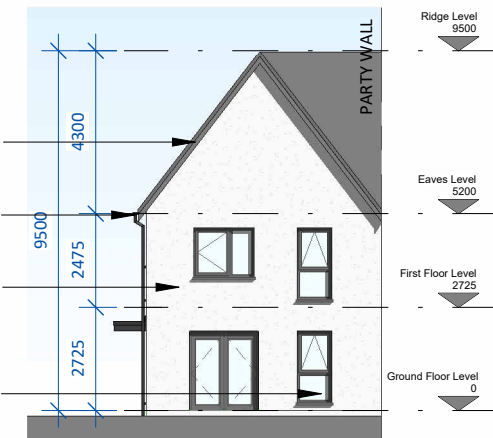

Rear Elevation  
 SCALE 1 : 200

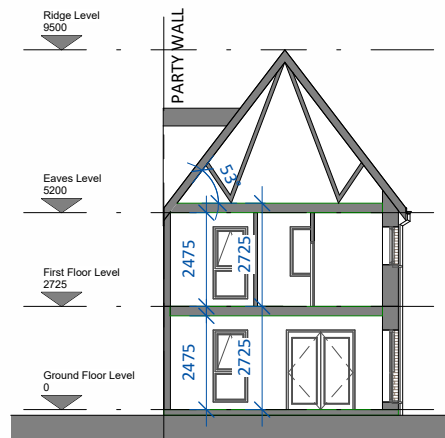

Section A-A  
 SCALE 1 : 200