



DO NOT SCALE. WORK TO FIGURED DIMENSIONS ONLY.  
 ALL EXISTING DIMENSIONS TO BE CHECKED ON SITE.  
 DRAWN ON AUTOCAD R2004 AT DEADY GAHAN ARCHITECTS LTD  
 LAYERS ON THIS DRAWING COMPLY WITH BS 1192: PART 5

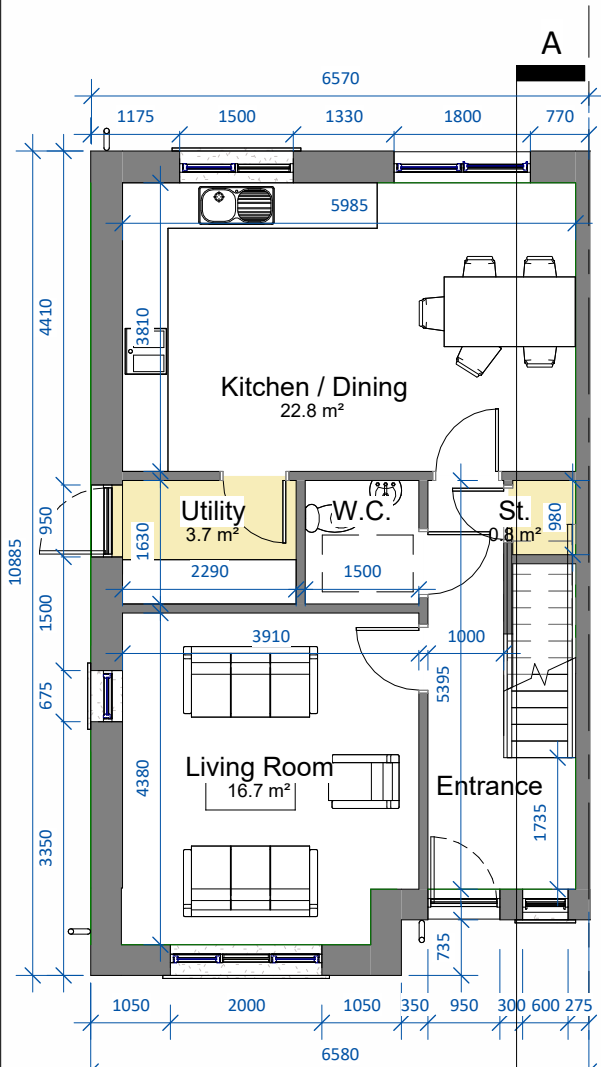

Ground Floor Level  
 SCALE 1 : 100

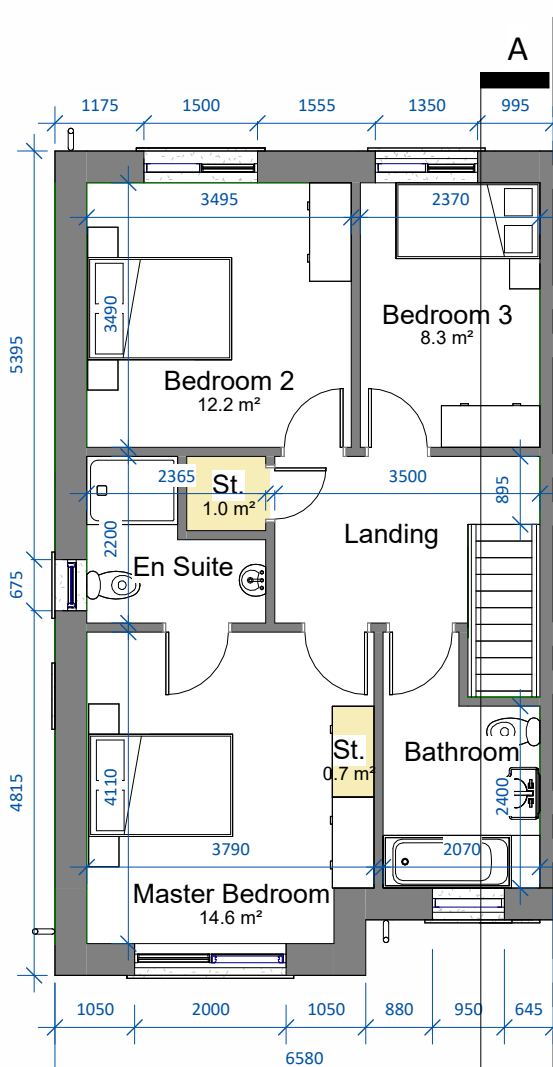


First Floor Level  
 SCALE 1 : 100



Front Elevation  
 SCALE 1 : 100

- Solar/PV Panels exact area, frame colour, frame thickness, material and position on one or both elevations subject to orientation and final BER report
- Black slate / roof tiles
- uPVC gutters and downpipes
- Smooth render plaster finish. Colour t.b.d.
- uPVC doors. Colour t.b.d.
- uPVC windows. Colour t.b.d.

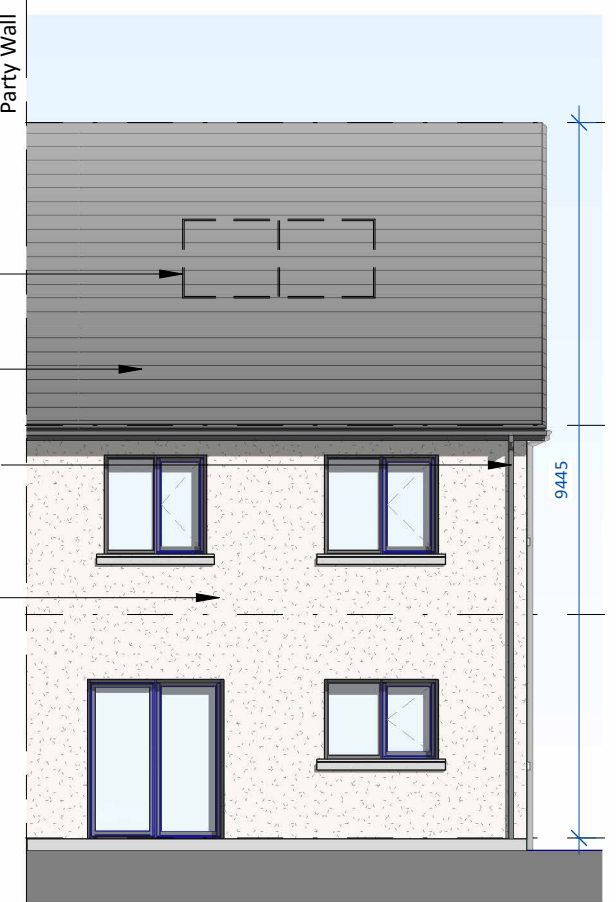


Rear Elevation  
 SCALE 1 : 100

Unit Type B3  
 3-bed semi d. (5 person)  
 AREA: 116.0 SQ.M  
 STORAGE tot. 6.2sq.m

Note: B3(m) refers to mirrored version of Unit Type B3.



3D View

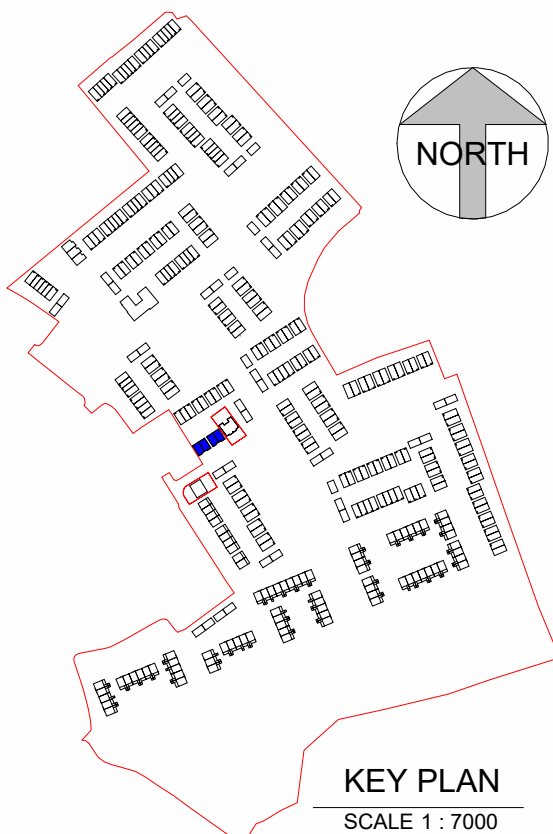

KEY PLAN  
 SCALE 1 : 7000

Note: Position of north point and levels vary. See Site Plan 23107/P/003 for orientation and F.F.L's.

date	rev	name	chk	note
16.09.24	P1	EJG	MC	ISSUE FOR PLANNING


**DEADY GAHAN ARCHITECTS**

EASTGATE VILLAGE, LITTLE ISLAND, CORK  
 T: 021 4355016 W: WWW.DGARCHITECTS.IE  
 EMAIL: INFO@DGARCHITECTS.IE


Project  
 PROPOSED RESIDENTIAL DEVELOPMENT AT  
 CASTLE PARK, CASTLELANDS (TOWNLAND),  
 MALLOW, CO.CORK

Scale	Drawn	Checked	Date
As indicated @ A3	EJG	MC	16.09.24
Project No.	Dwg. No.	Revision	
23107	23107/P/255	P1	

Information \ Comments  Tender   
 Planning  Construction

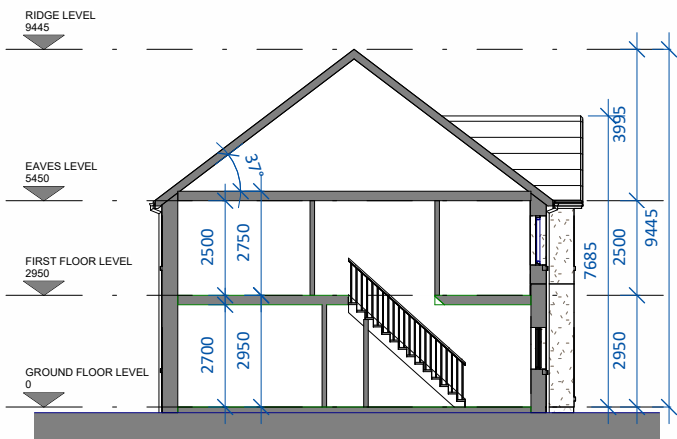

Section A-A  
 SCALE 1 : 200

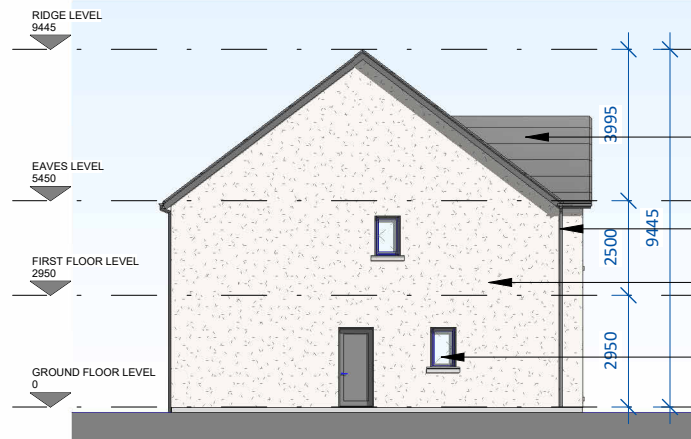

Side Elevation  
 SCALE 1 : 200

- Black slate / roof tiles
- uPVC gutters and downpipes
- Smooth render plaster finish Colour t.b.d.
- uPVC windows. Colour t.b.d.