



DO NOT SCALE. WORK TO FIGURED DIMENSIONS ONLY.
ALL EXISTING DIMENSIONS TO BE CHECKED ON SITE.
DRAWN ON AUTOCAD R2004 AT DEADY GAHAN ARCHITECTS LTD
LAYERS ON THIS DRAWING COMPLY WITH BS 1192: PART 5

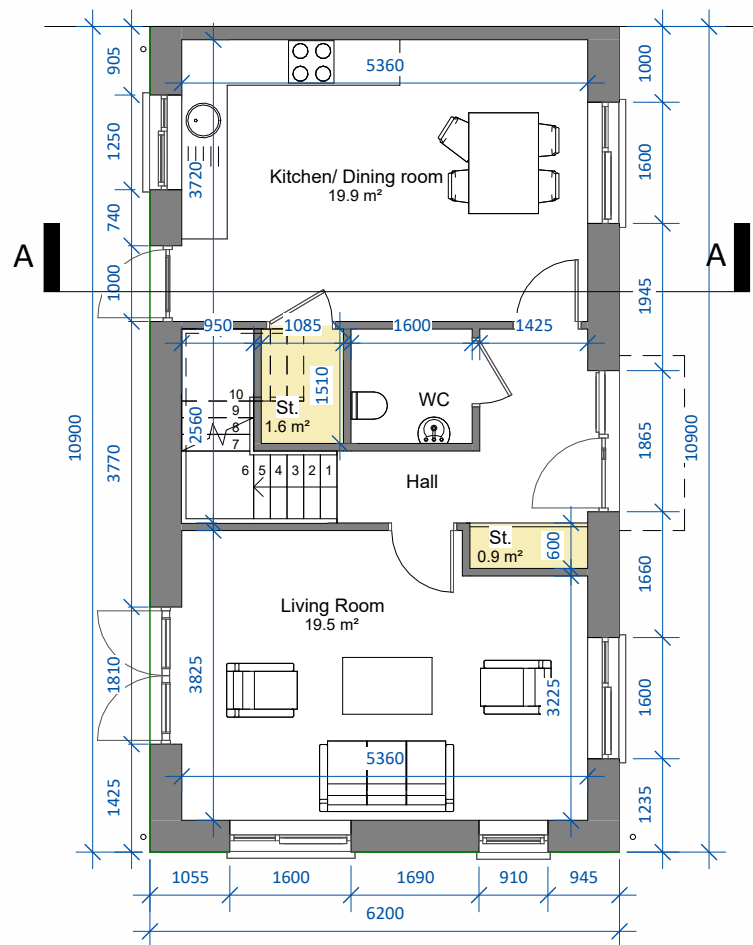

Ground Floor Level

SCALE 1 : 100

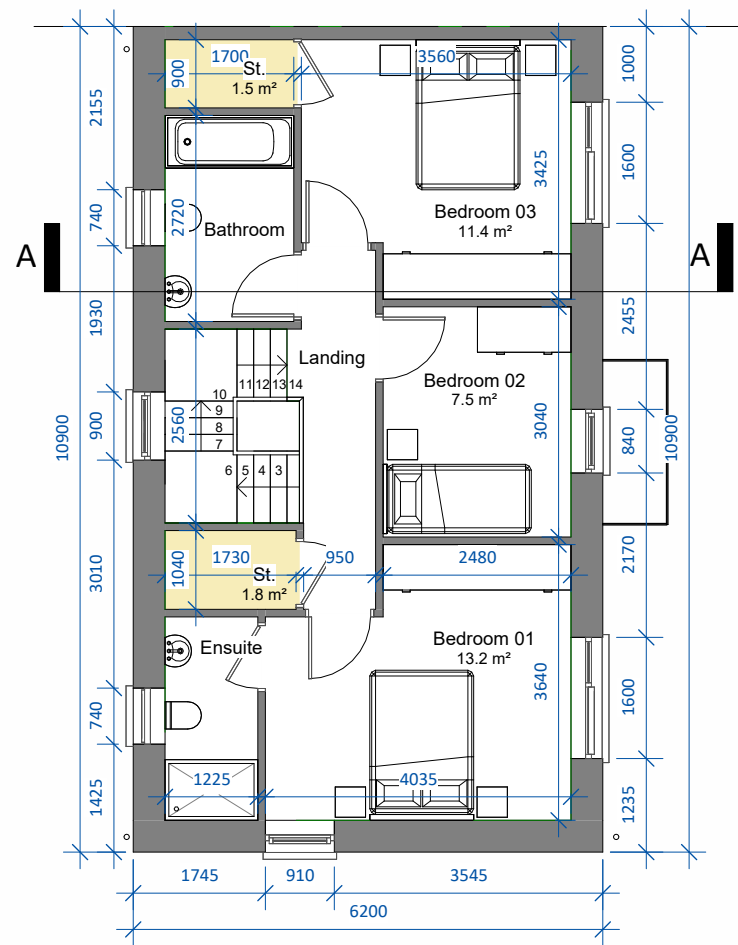

First Floor Level

SCALE 1 : 100

Solar/PV Panels exact area, frame colour, frame thickness, material and position on one or both elevations subject to orientation and final BER report

Selected roof finish

uPVC gutters and downpipes

Selected brick finish

uPVC windows. Colour t.b.d.



Front Elevation


SCALE 1 : 100

UNIT TYPE C1
3-bed semi detached (5 person)
AREA: 110.4m²/1,188 sq.ft.

STORAGE tot.: 5.8m²



3D View

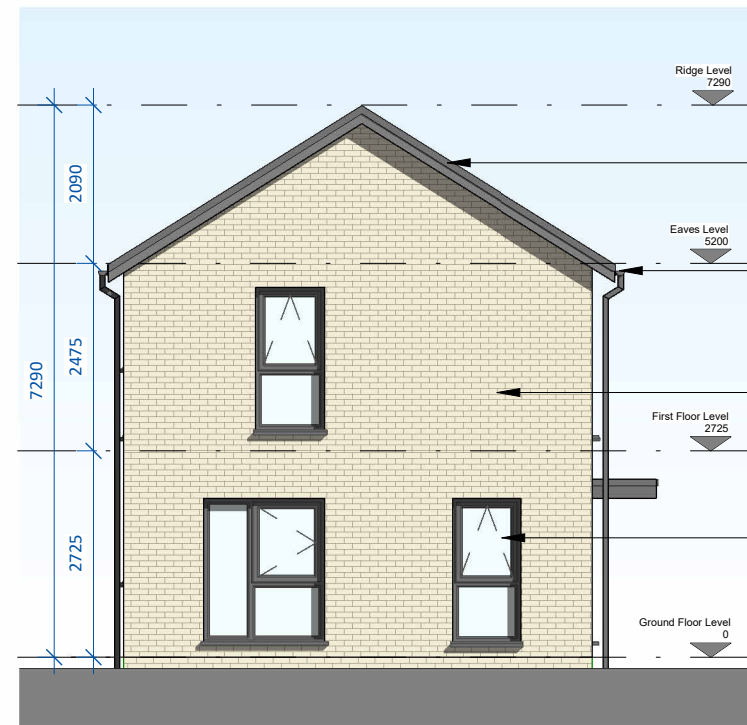

Side Elevation


SCALE 1 : 100

Selected roof finish

uPVC gutters and downpipes

Selected brick finish

uPVC windows. Colour t.b.d.

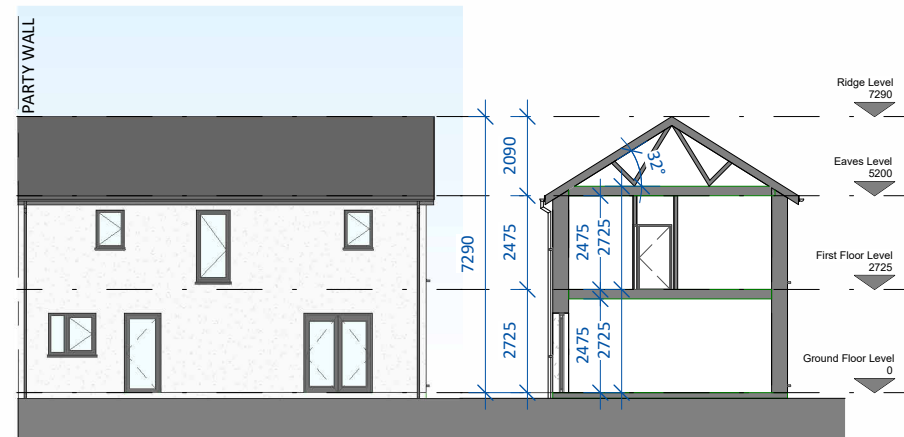


Rear Elevation

SCALE 1 : 200

Section A-A

SCALE 1 : 200

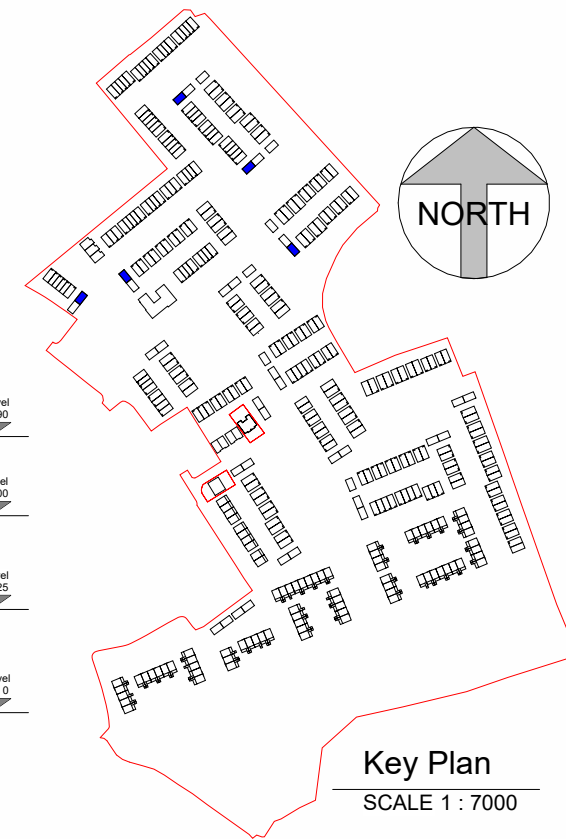


Key Plan

SCALE 1 : 7000

Note: C1 (m) refers to mirrored version of Unit Type C1

Note: Position of north point and levels vary. See Site Plan 23107/P/003 for orientation and F.F.L's.

date	rev	name	chk	note
16.09.24	P1	MC	EJG	ISSUE FOR PLANNING

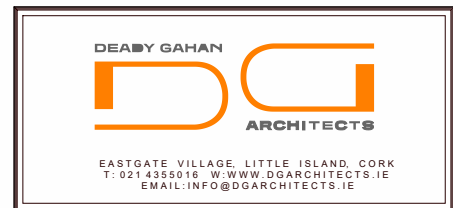

Project
PROPOSED RESIDENTIAL DEVELOPMENT AT
CASTLE PARK, CASTLELANDS (TOWNLAND), MALLOU,
CO. CORK

Drawing title
HOUSE TYPE C1_CA1 - Floor Plans, Elevations, Section A-A & 3D View

Scale	Drawn	Checked	Date
As indicated @ A3	MC	EJG	16.09.24
Project No.	Drwg. No.	Revision	
23107	23107/P/300	P1	

<input type="checkbox"/> Information \ Comments	<input type="checkbox"/> Tender
<input checked="" type="checkbox"/> Planning	<input type="checkbox"/> Construction