



DO NOT SCALE. WORK TO FIGURED DIMENSIONS ONLY.
 ALL EXISTING DIMENSIONS TO BE CHECKED ON SITE.
 DRAWN ON AUTOCAD R2004 AT DEADY GAHAN ARCHITECTS LTD
 LAYERS ON THIS DRAWING COMPLY WITH BS 1192: PART 5

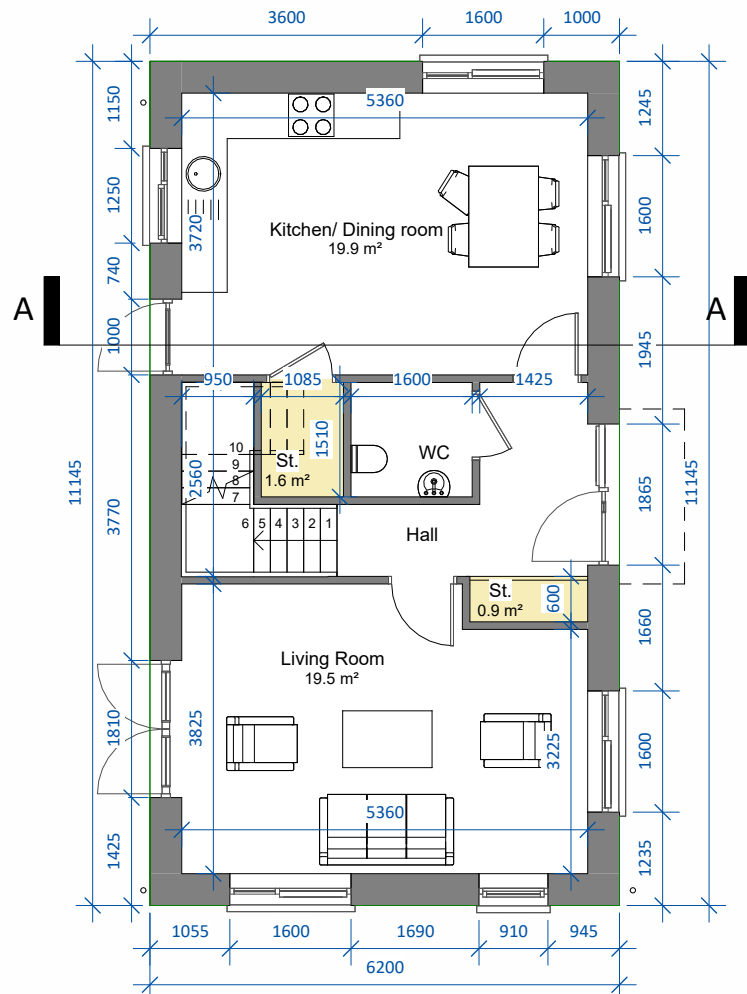

Ground Floor Level

SCALE 1 : 100

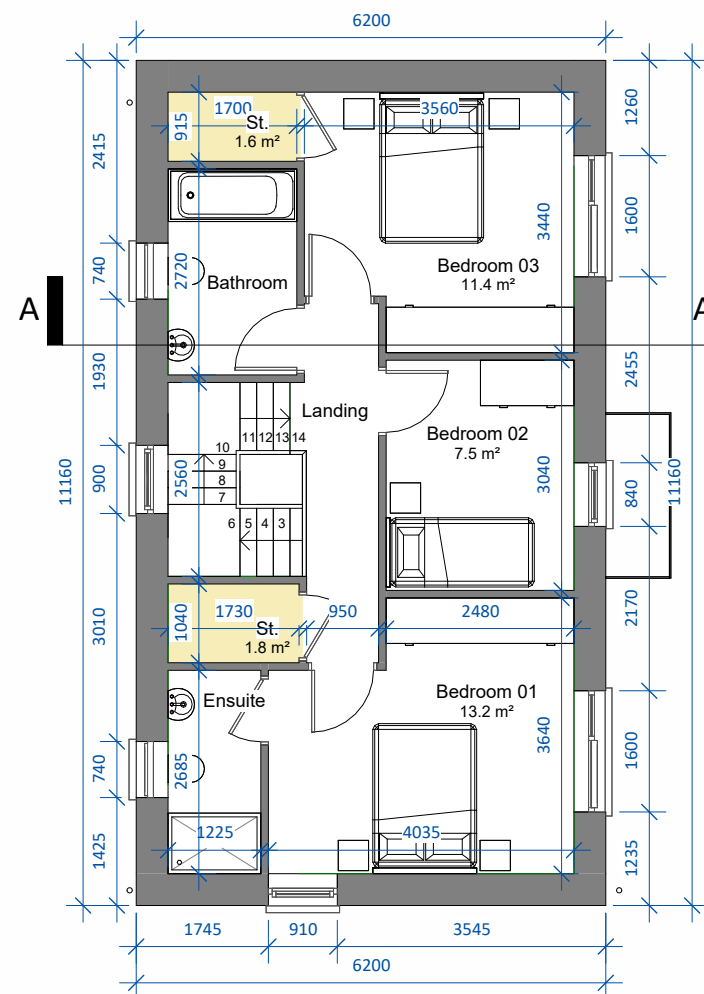

First Floor Level

SCALE 1 : 100

Solar/PV Panels exact area, frame colour, frame thickness, material and position on one or both elevations subject to orientation and final BER report

Selected roof finish

uPVC gutters and downpipes

Selected brick finish


uPVC windows. Colour t.b.d.



Front Elevation


SCALE 1 : 100

UNIT TYPE C3
 3-bed detached (5 person)
 AREA: 110.4m²/1,188 sq.ft.
 STORAGE tot.: 5.8m²

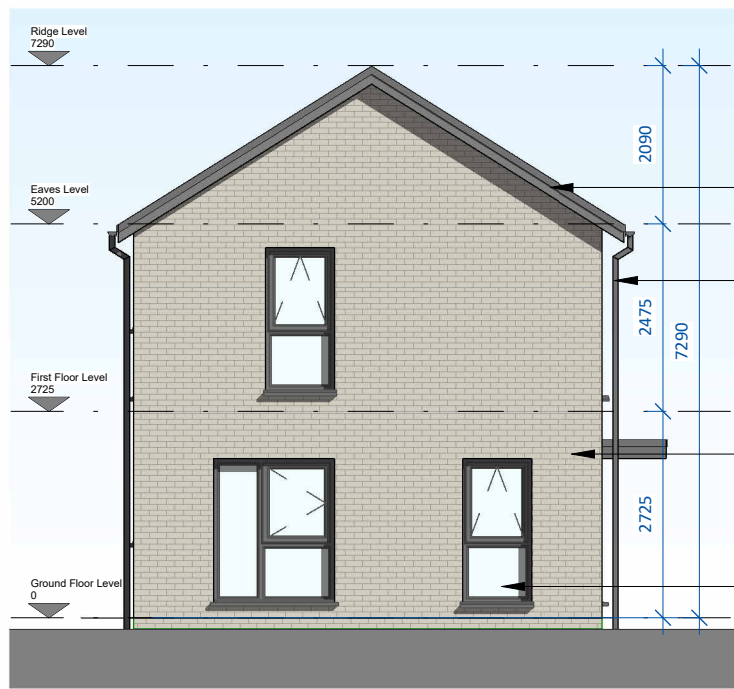


Side Elevation

SCALE 1 : 100

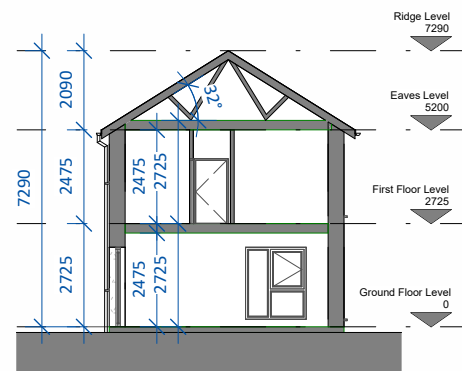

Section A-A

SCALE 1 : 200

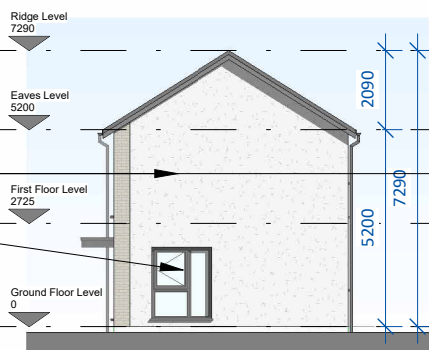


Side Elevation 02

SCALE 1 : 200



3D View

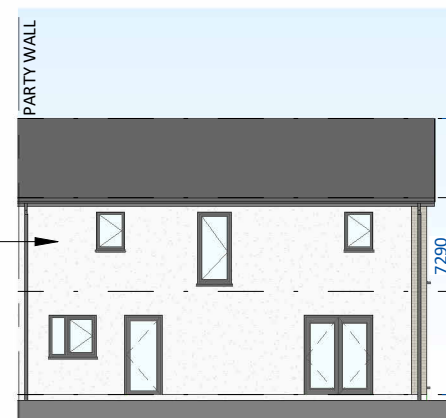

Rear Elevation

SCALE 1 : 200




Key Plan

SCALE 1 : 7000

Note:
 See Site Plan 23107/P/003
 for orientation and F.F.L's.

date	rev	name	chk	note
16.09.24	P1	MC	EJG	ISSUE FOR PLANNING

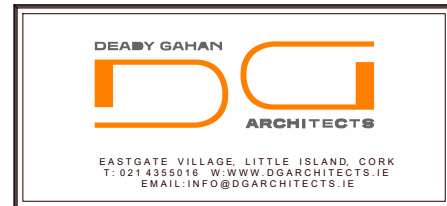

Project
 PROPOSED RESIDENTIAL DEVELOPMENT AT
 CASTLE PARK, CASTLELANDS (TOWNLAND), MALLOU,
 CO. CORK

Drawing title
 HOUSE TYPE C3_CA2 - Floor Plans, Elevations, Section A-A & 3D View

Scale	Drawn	Checked	Date
As indicated @ A3	MC	EJG	16.09.24
Project No.	Dwg. No.	Revision	
23107	23107/P/355	P1	

Information \ Comments
 Planning Tender
 Construction