



DO NOT SCALE. WORK TO FIGURED DIMENSIONS ONLY.
 ALL EXISTING DIMENSIONS TO BE CHECKED ON SITE.
 DRAWN ON AUTOCAD R2004 AT DEADY GAHAN ARCHITECTS LTD
 LAYERS ON THIS DRAWING COMPLY WITH BS 1192: PART 5

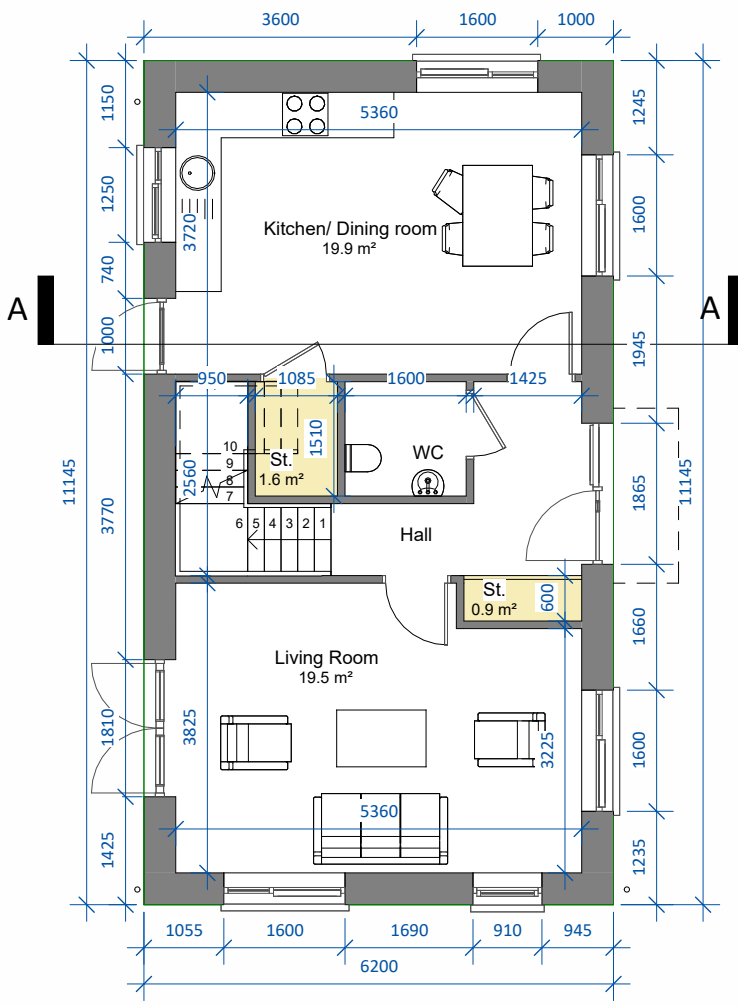

Ground Floor Level
 SCALE 1 : 100

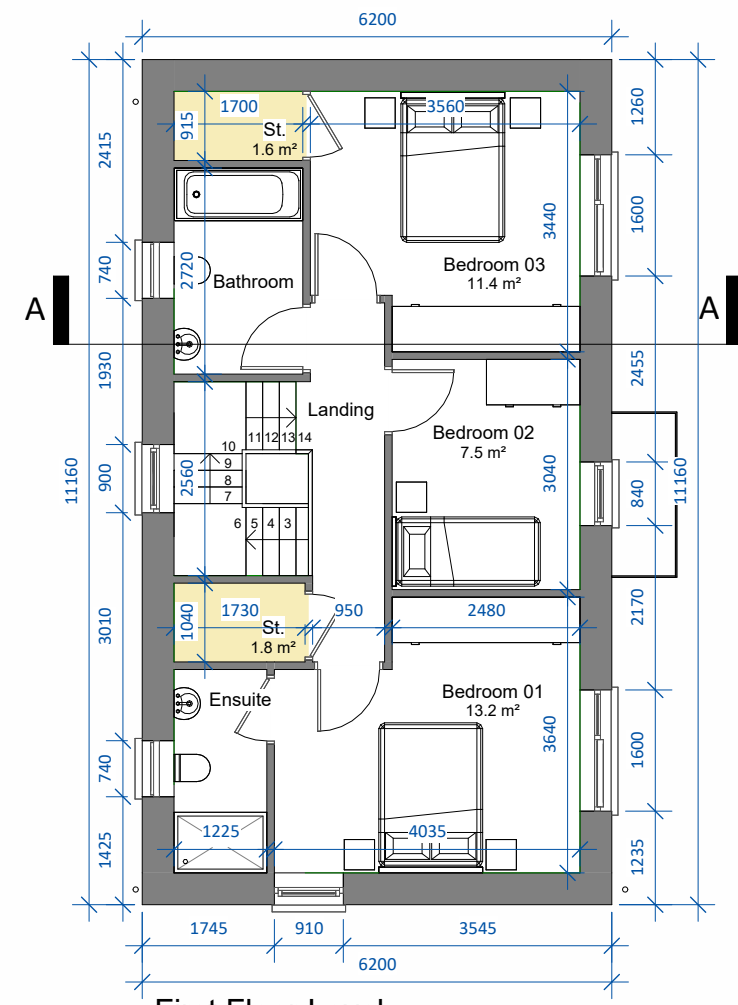


First Floor Level
 SCALE 1 : 100

Solar/PV Panels exact area, frame colour, frame thickness, material and position on one or both elevations subject to orientation and final BER report




Front Elevation
 SCALE 1 : 100

UNIT TYPE C3
 3-bed detached (5 person)
 AREA: 110.4m²/1,188 sq.ft.
 STORAGE tot.: 5.8m²

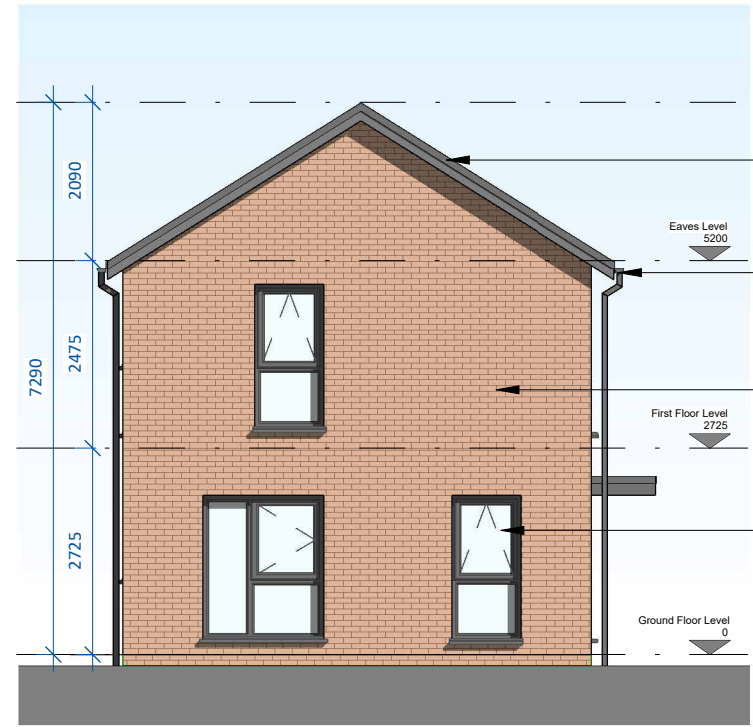


Side Elevation
 SCALE 1 : 100

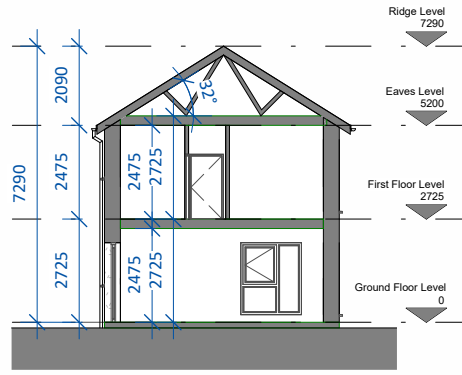

Section A-A
 SCALE 1 : 200




3D View

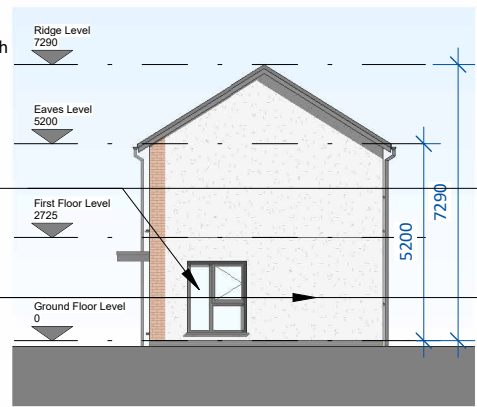

Side Elevation 2
 SCALE 1 : 200




Rear Elevation
 SCALE 1 : 200

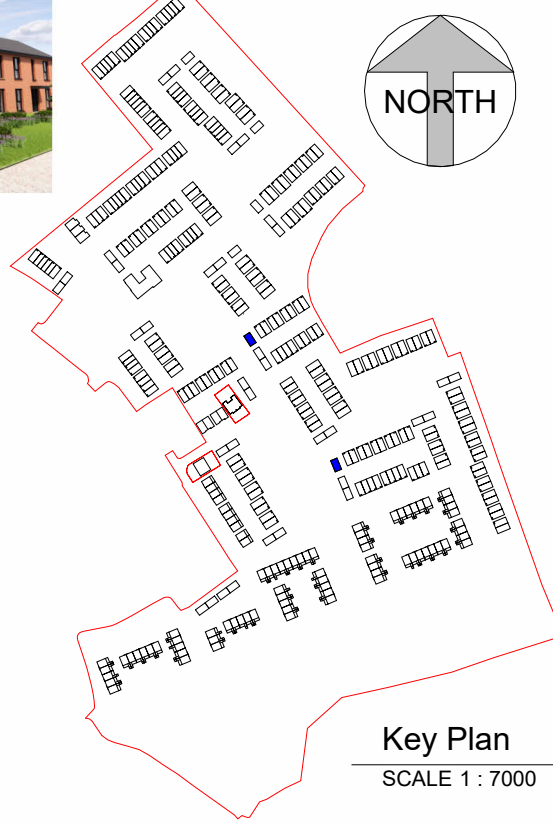

Key Plan
 SCALE 1 : 7000

Note: Position of north point and levels vary. See Site Plan 23107/P/003 for orientation and F.F.L's.

date	rev	name	chk	note
17.09.24	P1	MP	EJG	ISSUE FOR PLANNING

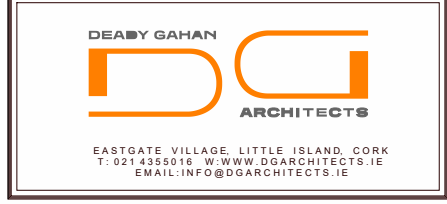

Project
 PROPOSED RESIDENTIAL DEVELOPMENT AT
 CASTLE PARK, CASTLELANDS (TOWNLAND), MALLOW,
 CO. CORK

Scale	Drawn	Checked	Date
As indicated @ A3	MP	EJG	24.08.24
Project No.	Drwg. No.	Revision	
23107	23107/P/360	P1	

Information \ Comments Tender
 Planning Construction