



DO NOT SCALE. WORK TO FIGURED DIMENSIONS ONLY.
 ALL EXISTING DIMENSIONS TO BE CHECKED ON SITE.
 DRAWN ON AUTOCAD R2004 AT DEADY GAHAN ARCHITECTS LTD
 LAYERS ON THIS DRAWING COMPLY WITH BS 1192: PART 5

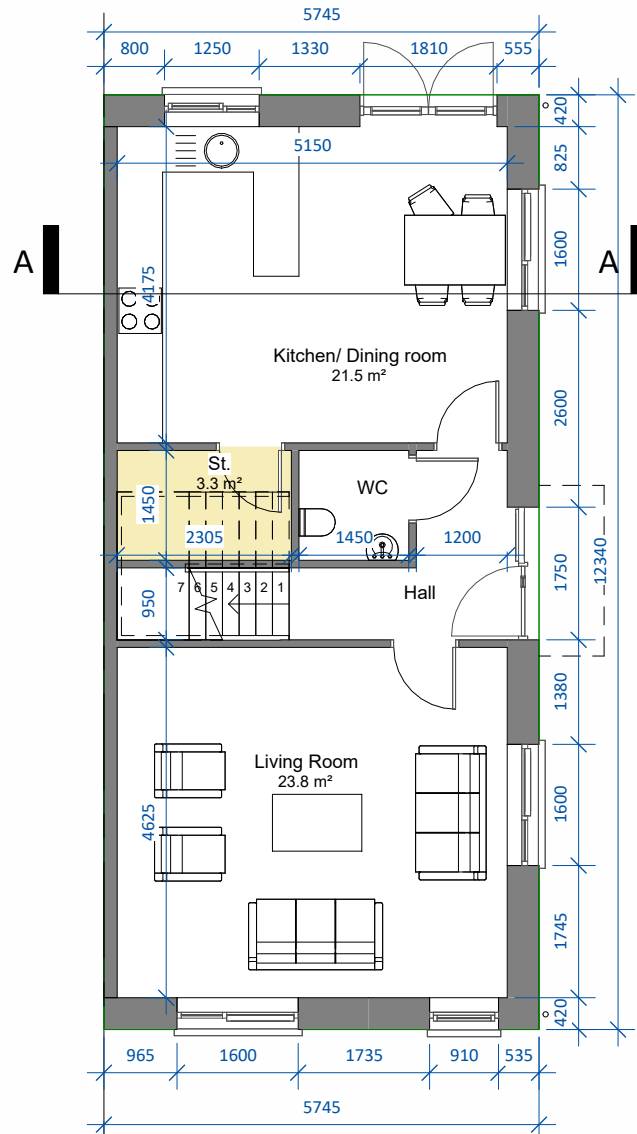

Ground Floor Level
 SCALE 1 : 100

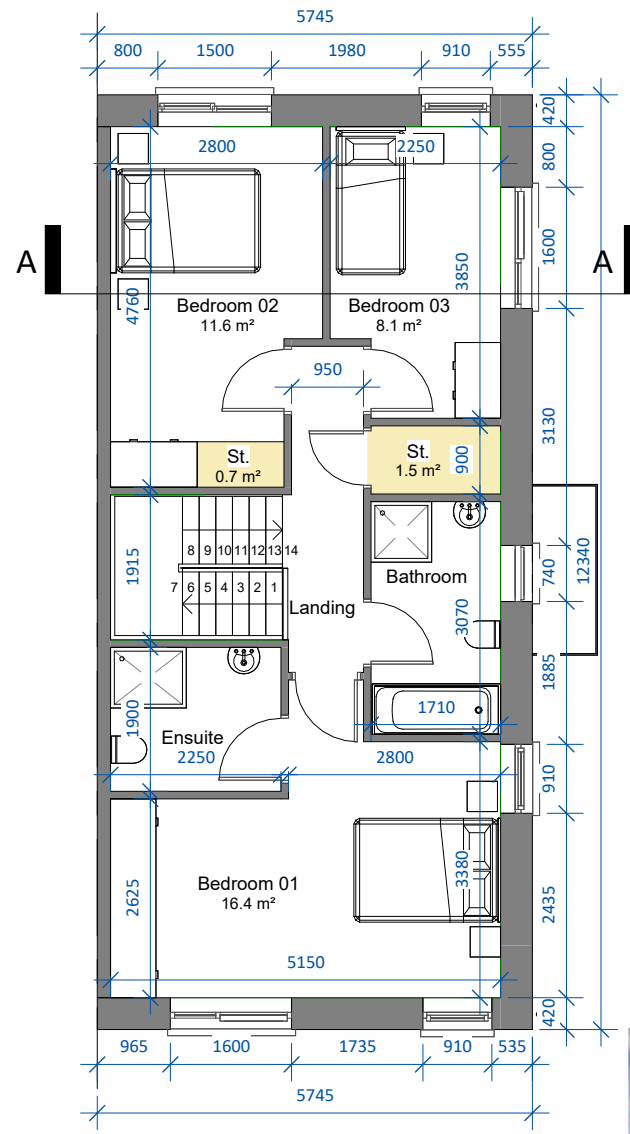

First Floor Level
 SCALE 1 : 100

Solar/PV Panels exact area, frame colour, frame thickness, material and position on one or both elevations subject to orientation and final BER report

- Selected roof finish
- uPVC gutters and downpipes
- uPVC windows. Colour t.b.d.
- Selected brick finish




Side Elevation
 SCALE 1 : 100

UNIT TYPE D3
 3-bed corner townhouse (5 person)
 AREA: 118.4m²/1,274 sq.ft.
 STORAGE tot.: 5.5m³




3D View

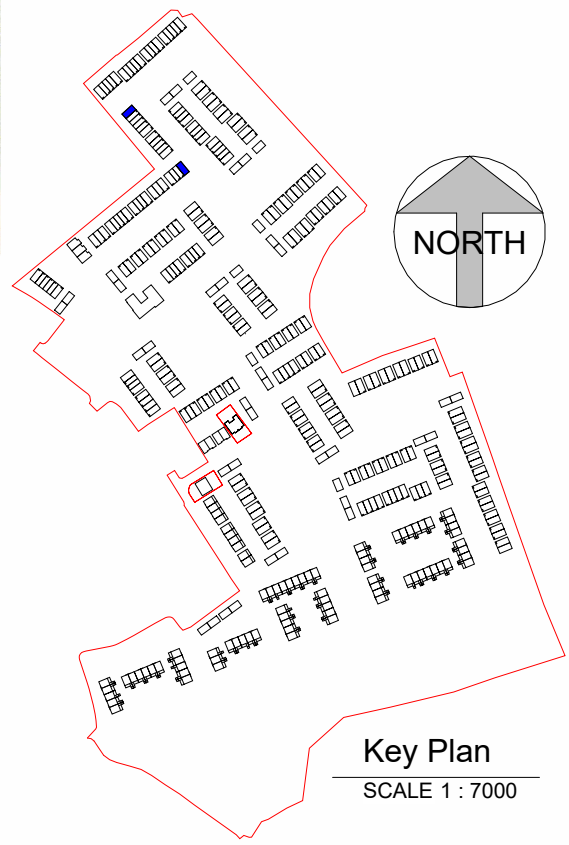

Key Plan
 SCALE 1 : 7000


Note: Position of north point and levels vary. See Site Plan 23107/P/003 for orientation and F.F.L.'s.

date	rev	name	chk	note
16.09.24	P1	MC	EJG	ISSUE FOR PLANNING

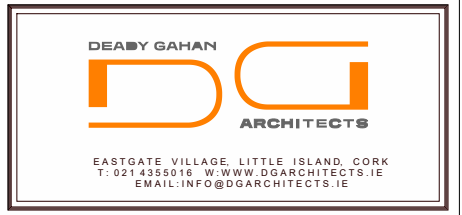


Project
 PROPOSED RESIDENTIAL DEVELOPMENT AT
 CASTLE PARK, CASTLELANDS (TOWNLAND), MALLOW,
 CO. CORK


Drawing title			
HOUSE TYPE D3_CA1 - Floor Plans, Elevations, Section A-A & 3D View			
Scale	Drawn	Checked	Date
As indicated @ A3	MC	EJG	16.09.24
Project No.	Drwg. No.	Revision	
23107	23107/P/450	P1	
<input type="checkbox"/> Information \ Comments			Tender <input type="checkbox"/>
<input checked="" type="checkbox"/> Planning			Construction <input type="checkbox"/>

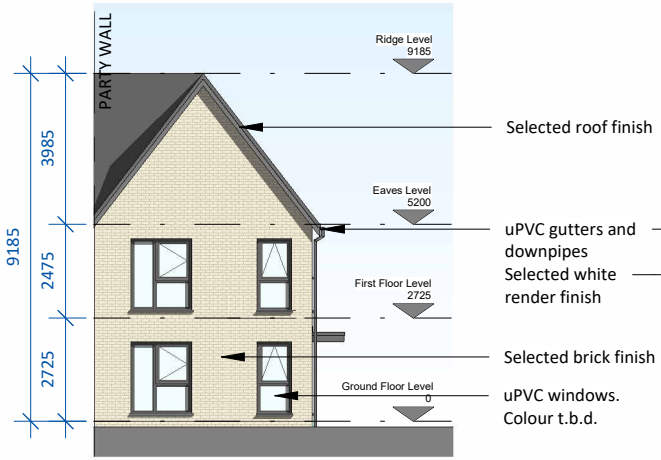

Front Elevation
 SCALE 1 : 200

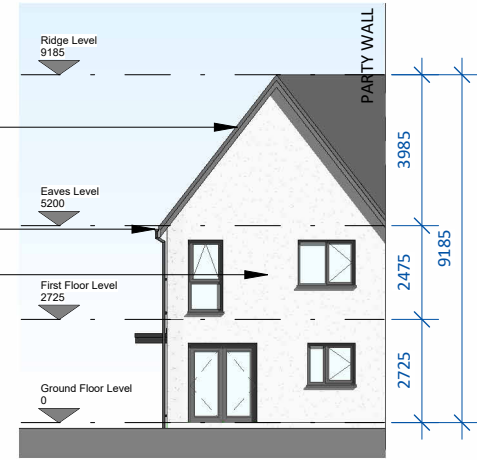

Rear Elevation
 SCALE 1 : 200

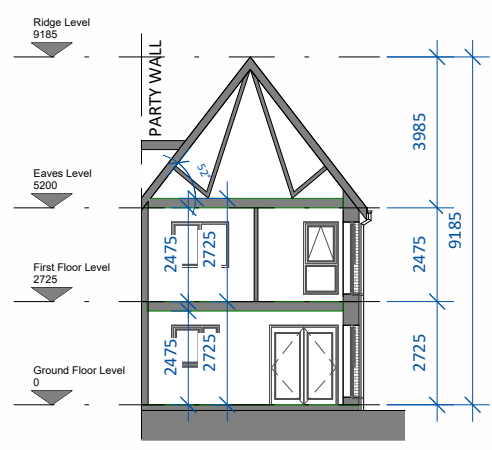

Section A-A
 SCALE 1 : 200