



DO NOT SCALE. WORK TO FIGURED DIMENSIONS ONLY.
 ALL EXISTING DIMENSIONS TO BE CHECKED ON SITE.
 DRAWN ON AUTOCAD R2004 AT DEADY GAHAN ARCHITECTS LTD
 LAYERS ON THIS DRAWING COMPLY WITH BS 1192: PART 5

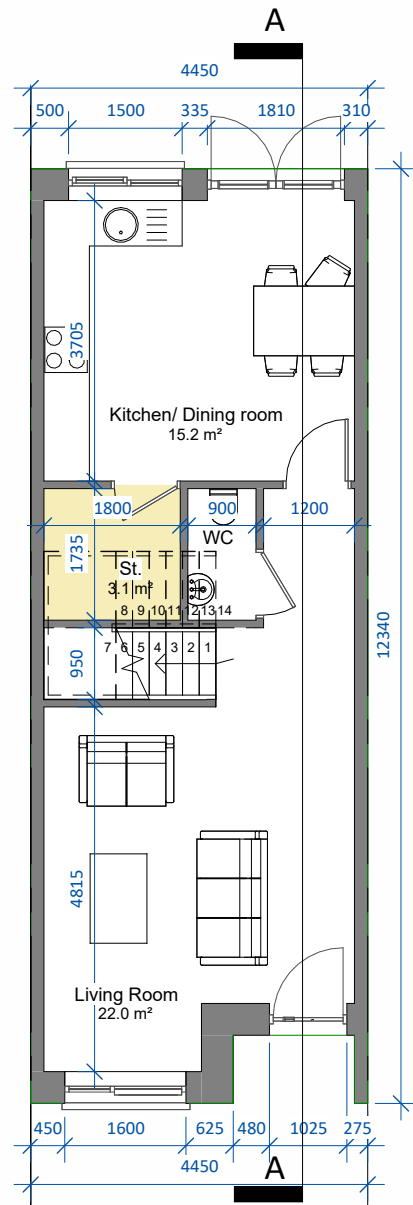

Ground Floor Level
 SCALE 1 : 100

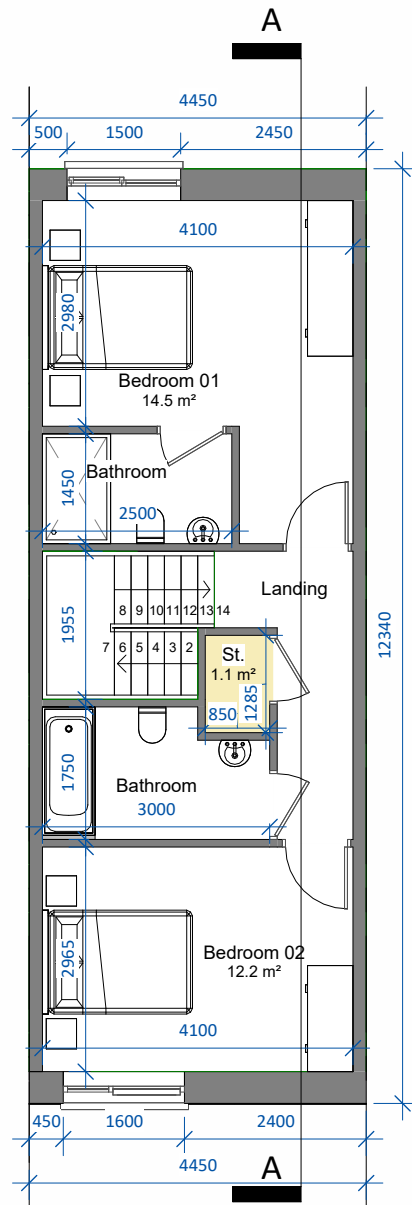

First Floor Level
 SCALE 1 : 100

Solar/PV Panels exact area, frame colour, frame thickness, material and position on one or both elevations subject to orientation and final BER report

Selected roof finish


uPVC gutters and downpipes

Selected white render finish


Selected brick finish

Selected white render finish


uPVC windows. Colour t.b.d.

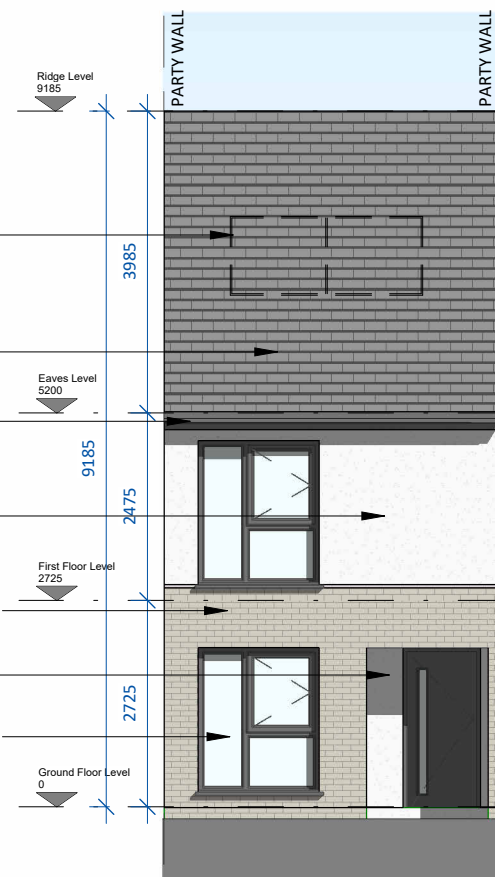


Front Elevation
 SCALE 1 : 100

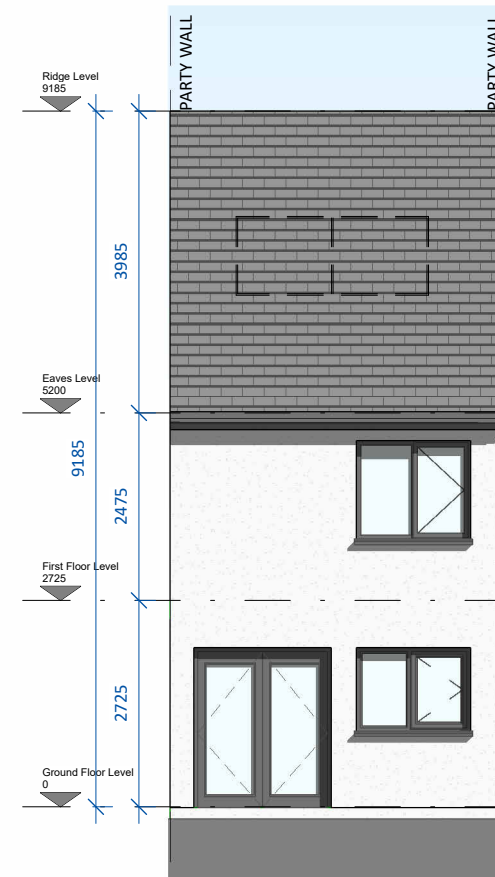

Rear Elevation
 SCALE 1 : 100

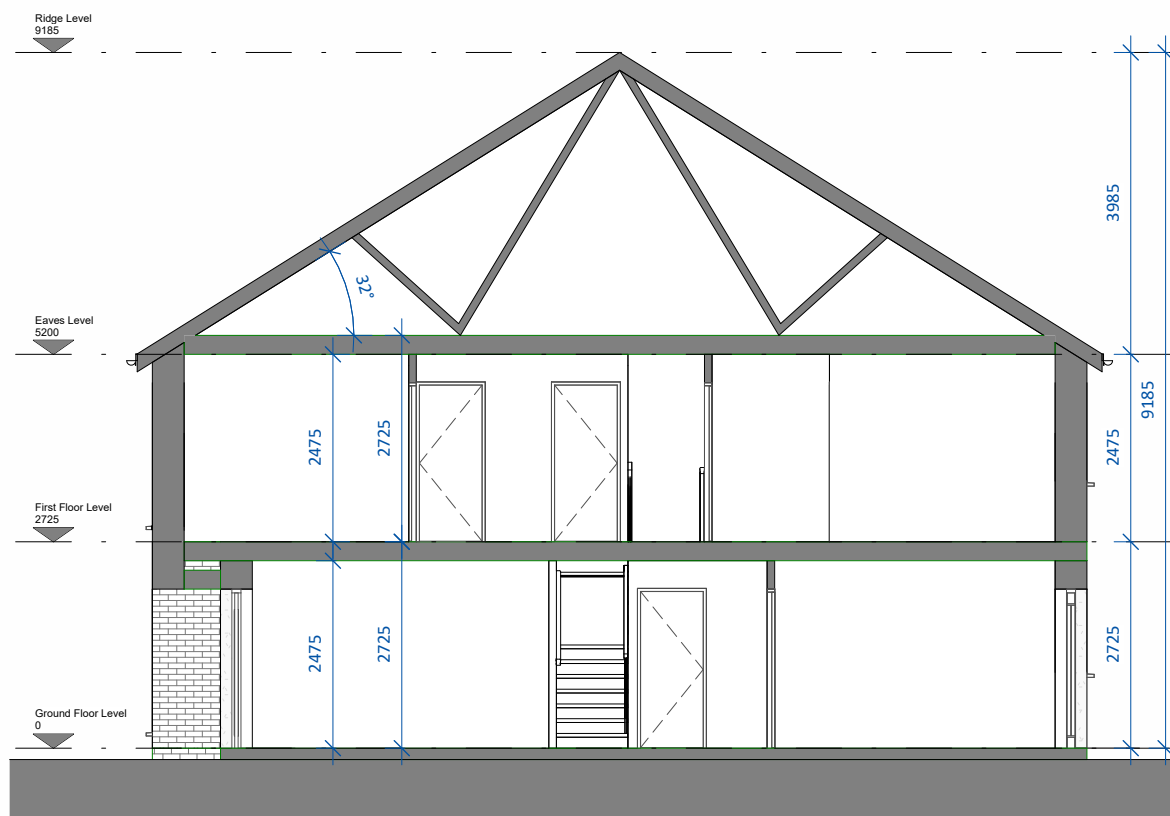


Section A-A
 SCALE 1 : 100

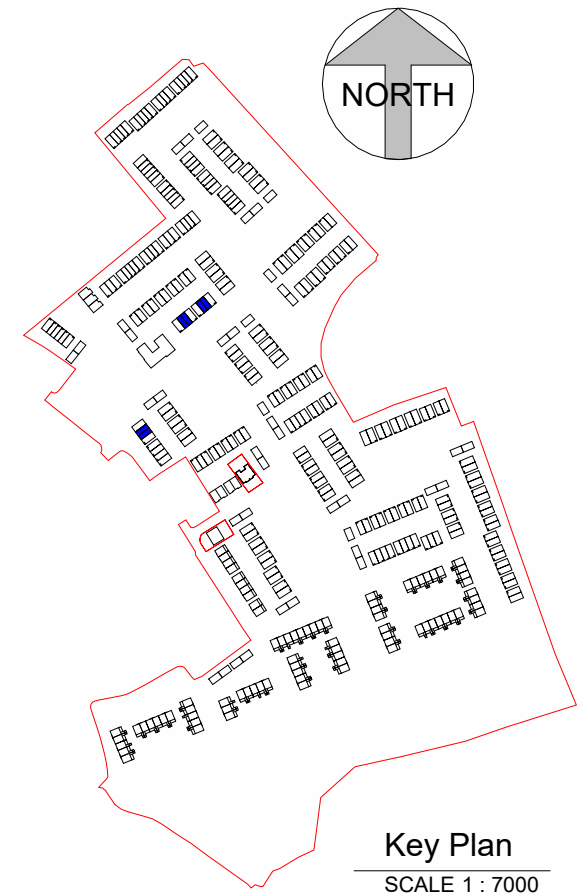

Key Plan
 SCALE 1 : 7000

Note: Position of north point and levels vary. See Site Plan 23107/P/003 for orientation and F.F.L's.

date	rev	name	chk	note
16.09.24	P1	MC	EJG	ISSUE FOR PLANNING

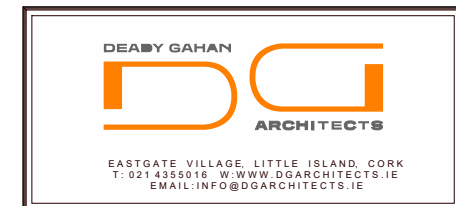

Project
 PROPOSED RESIDENTIAL DEVELOPMENT AT
 CASTLE PARK, CASTLELANDS (TOWNLAND), MALLOU,
 CO. CORK

Drawing title
 HOUSE TYPE E1_CA2 - Floor Plans, Elevations, Section A-A & 3D View

Scale	Drawn	Checked	Date
As indicated @ A3	MC	EJG	16.09.24
Project No.	Drwg. No.	Revision	
23107	23107/P/505	P1	

Information \ Comments	Tender
<input type="checkbox"/> Information \ Comments	<input type="checkbox"/> Tender
<input checked="" type="checkbox"/> Planning	<input type="checkbox"/> Construction

UNIT TYPE E1
 2-bed mid townhouse (4 person)
 AREA: 92.4m²/995 sq.ft.
 STORAGE tot.: 4.2m²



3D View