


PROPOSED SITE SECTION AA (PART A) | 1:200 @ A1




PROPOSED SITE SECTION AA (PART B) | 1:200 @ A1

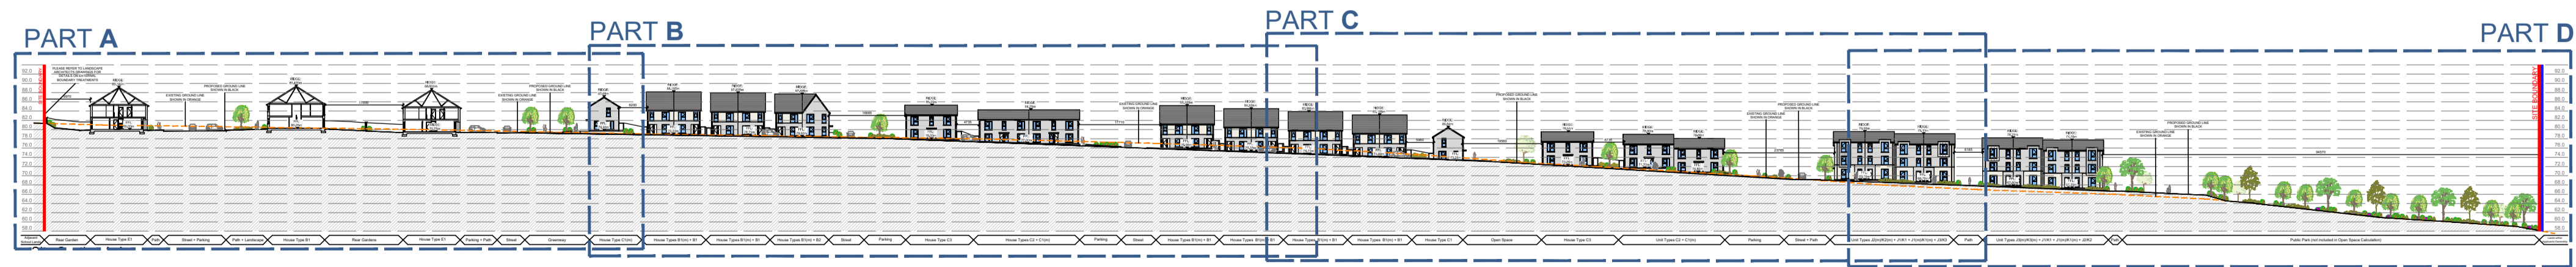


PROPOSED SITE SECTION AA | 1:1000 @ A1

SEE ENGINEERS DRAWINGS FOR
ENGINEERING DETAIL
SEE LANDSCAPE ARCHITECTS DRAWINGS
FOR LANDSCAPING DETAIL

DO NOT SCALE. WORK TO FIGURED DIMENSIONS ONLY.
ALL EXISTING DIMENSIONS TO BE CHECKED ON SITE.
DRAWN ON AUTOCAD R2004 AT DEADY GAHAN ARCHITECTS LTD
LAYERS ON THIS DRAWING COMPLY WITH BS 1192: PART 5

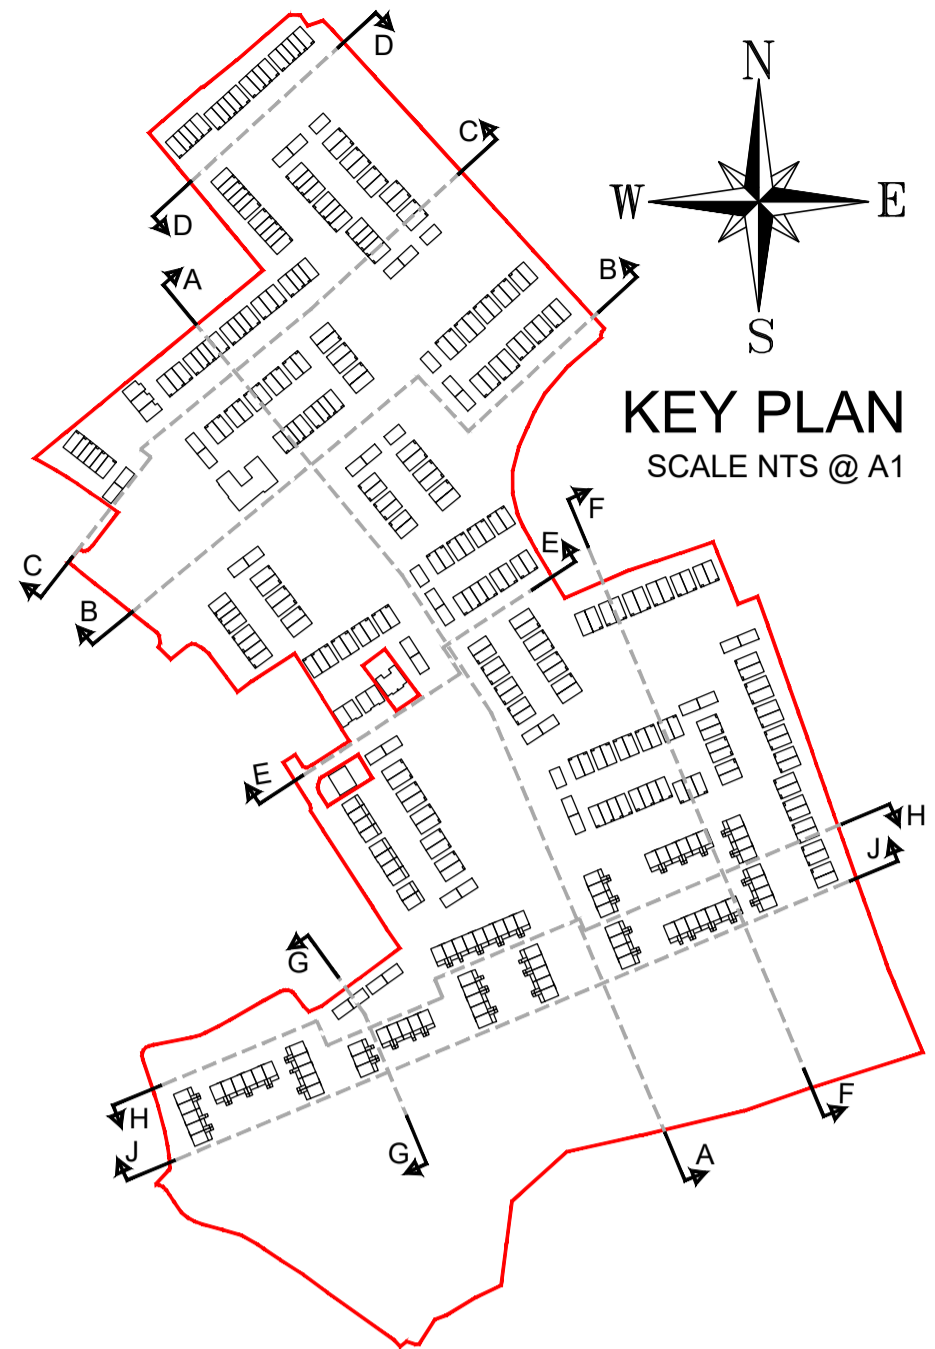

date	rev	name	chk	note
23.09.24	P1	MC	EJG	ISSUE FOR PLANNING

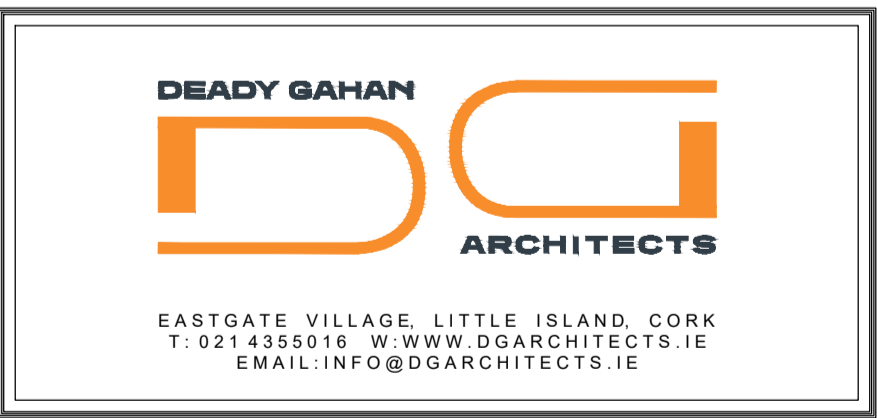

Project
PROPOSED RESIDENTIAL DEVELOPMENT AT
CASTLE PARK, CASTLELANDS (TOWNLAND), MALLOW,
CO. CORK.

Drawing title PROPOSED SITE SECTIONS SECTION AA (PARTS A AND B)			
Scale 1:200/1:1000 @ A1	Drawn MC	Checked EJG	Date 23.09.24
Project No. 23107	Orig. No. 23107/P/004A	Revision P1	
<input type="checkbox"/> Information \ Comments			Tender <input type="checkbox"/>
<input checked="" type="checkbox"/> Planning			Construction <input type="checkbox"/>