

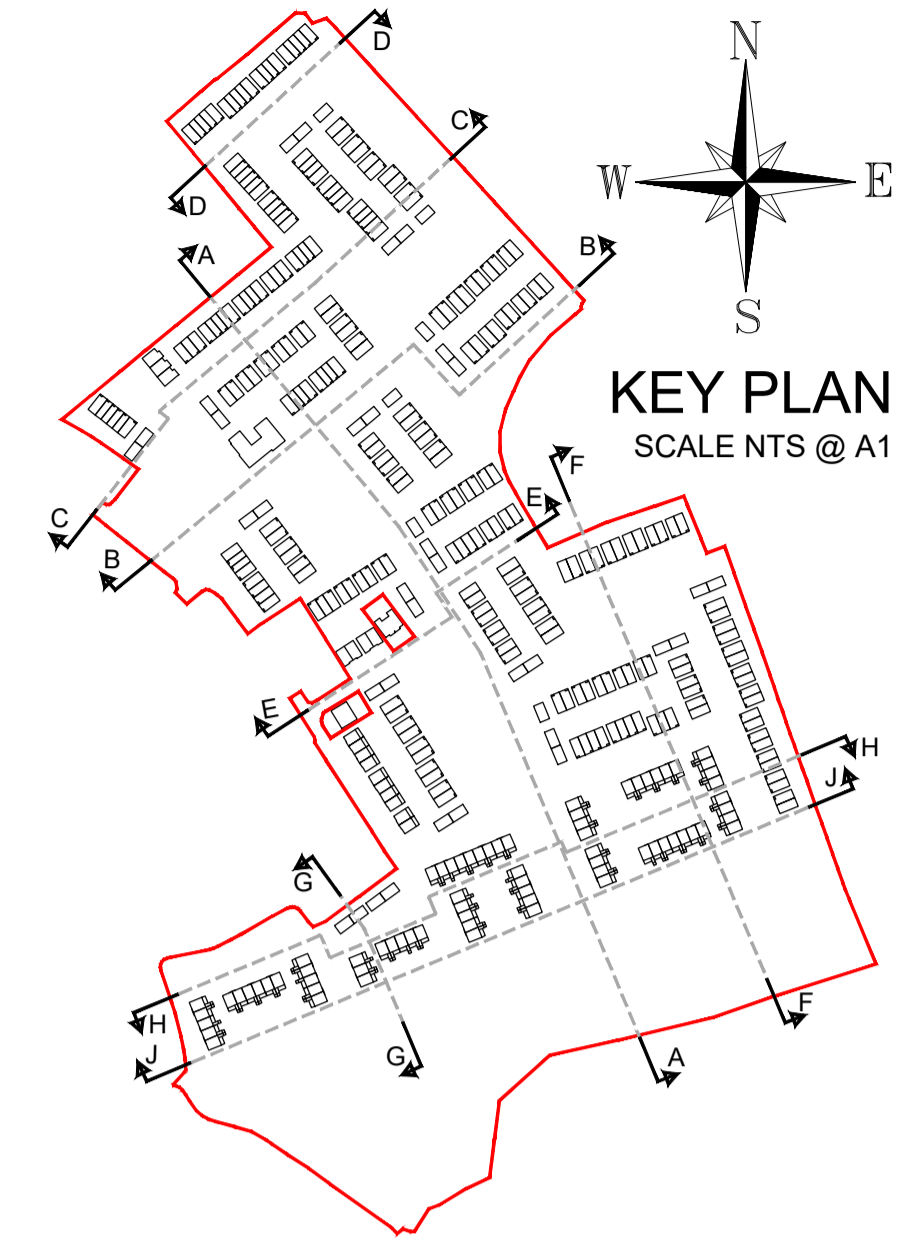


DO NOT SCALE. WORK TO FIGURED DIMENSIONS ONLY.
 ALL EXISTING DIMENSIONS TO BE CHECKED ON SITE.
 DRAWN ON AUTOCAD R2004 AT DEADY GAHAN ARCHITECTS LTD
 LAYERS ON THIS DRAWING COMPLY WITH BS 1192: PART 5

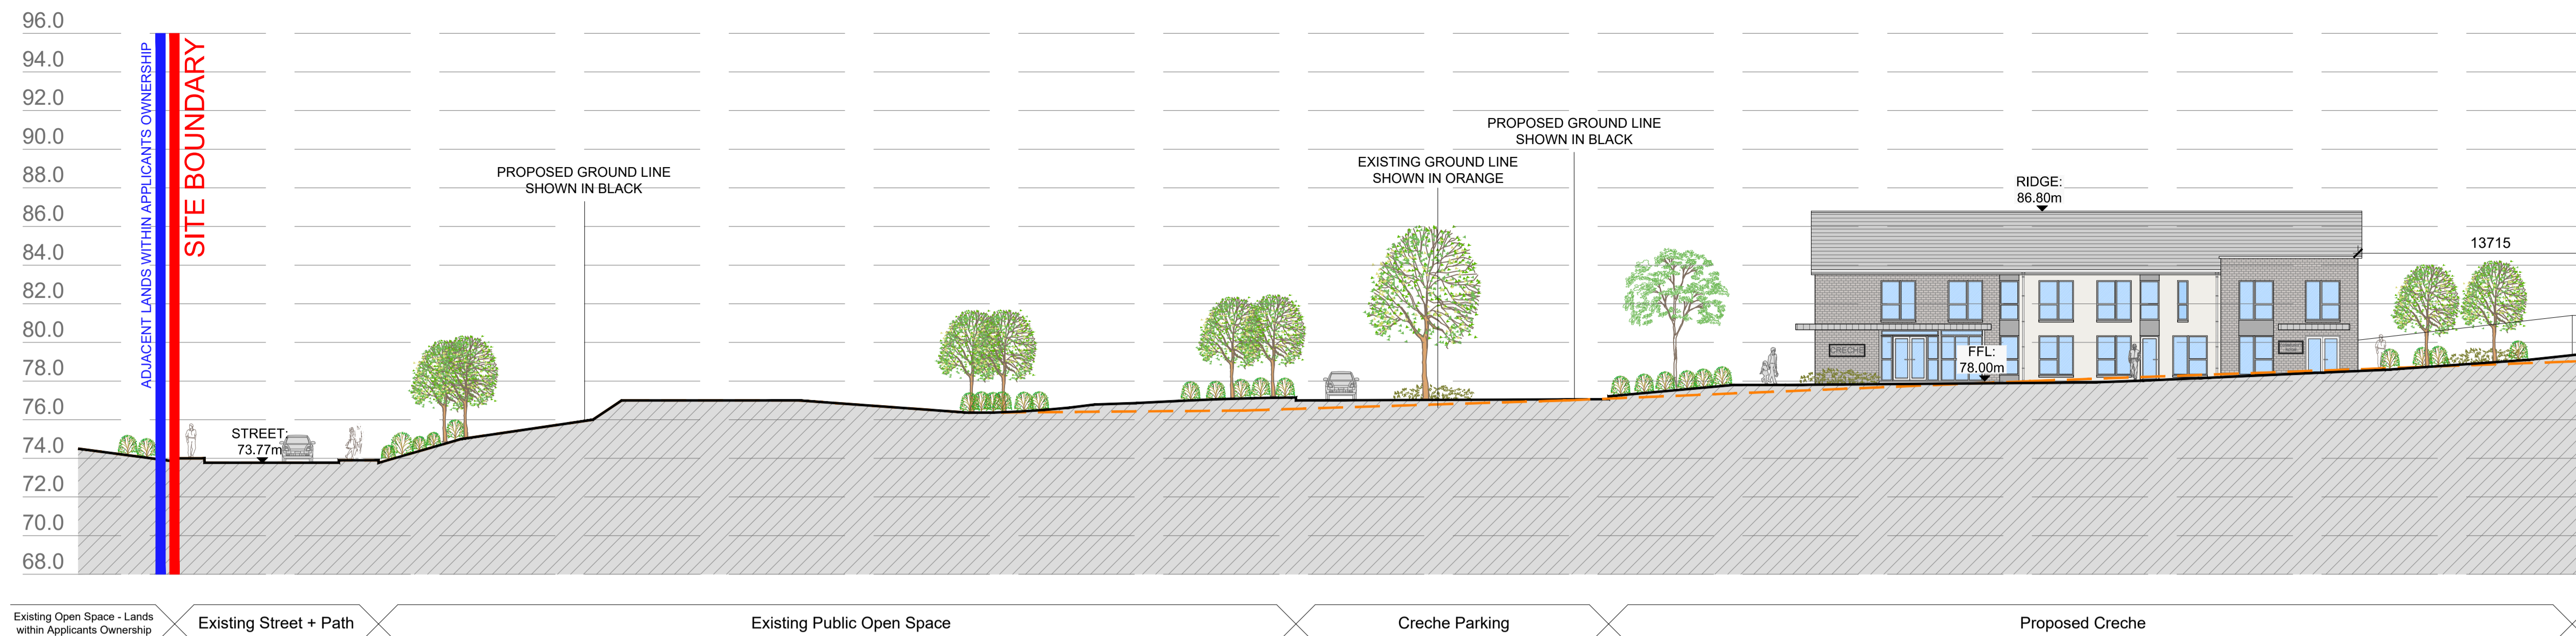


PROPOSED SITE SECTION BB (PART A) | 1:200 @ A1

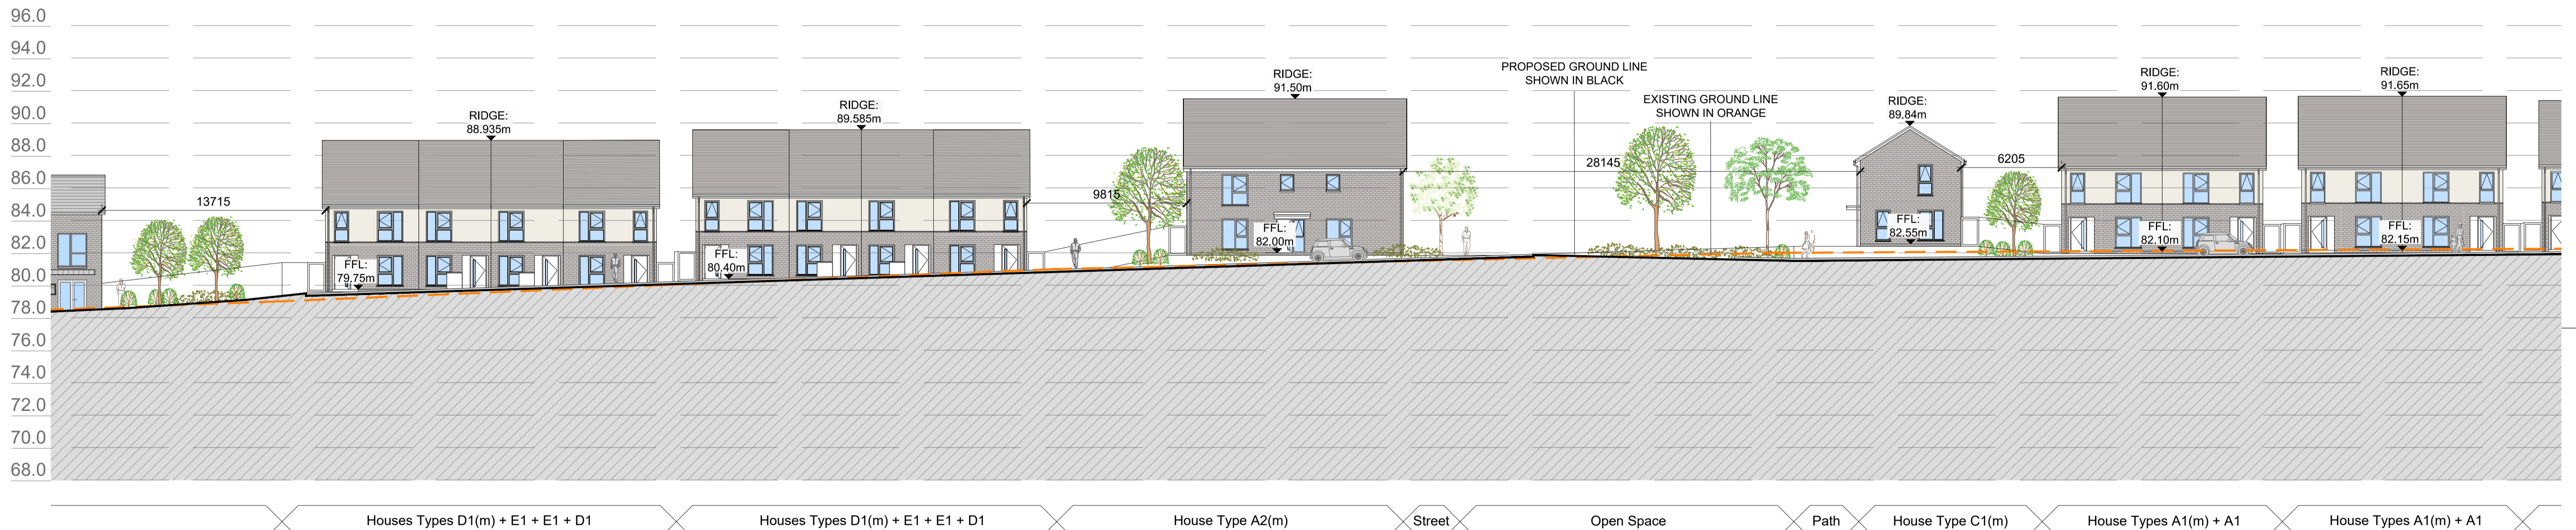

PROPOSED SITE SECTION BB (PART B) | 1:200 @ A1




PROPOSED SITE SECTION BB (PART C) | 1:200 @ A1

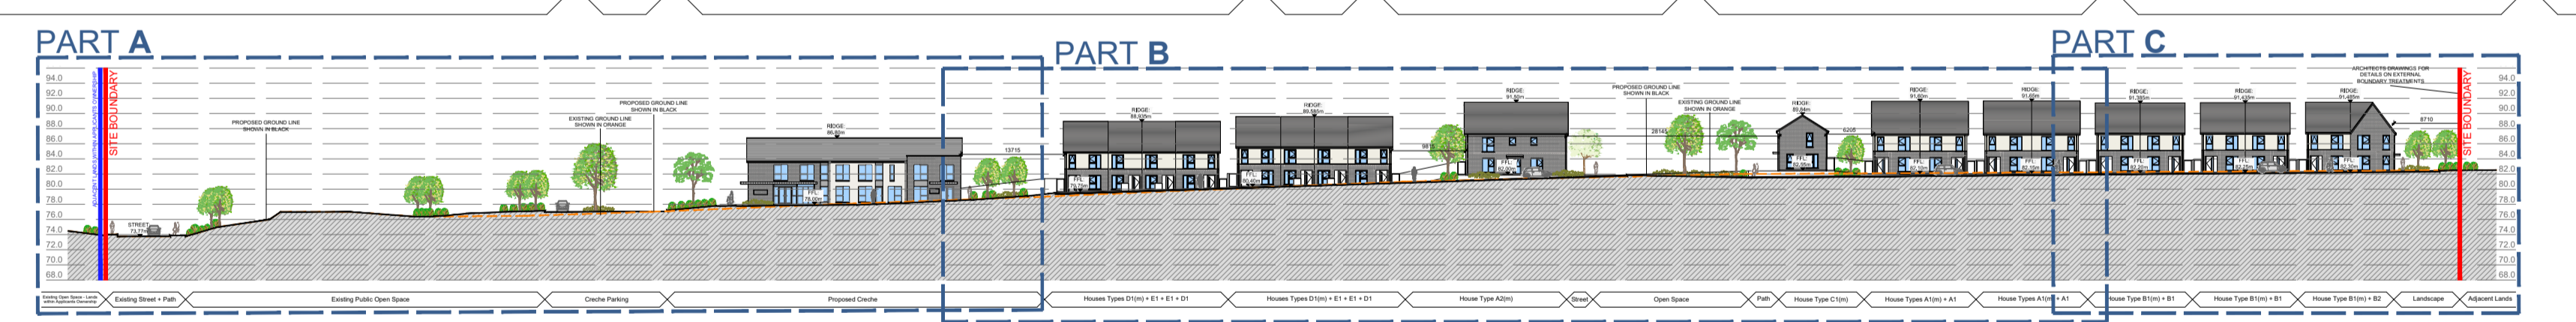

PROPOSED SITE SECTION BB | 1:750 @ A1

date	rev	name	chk	note
23.09.24	P1	MC	EJG	ISSUE FOR PLANNING

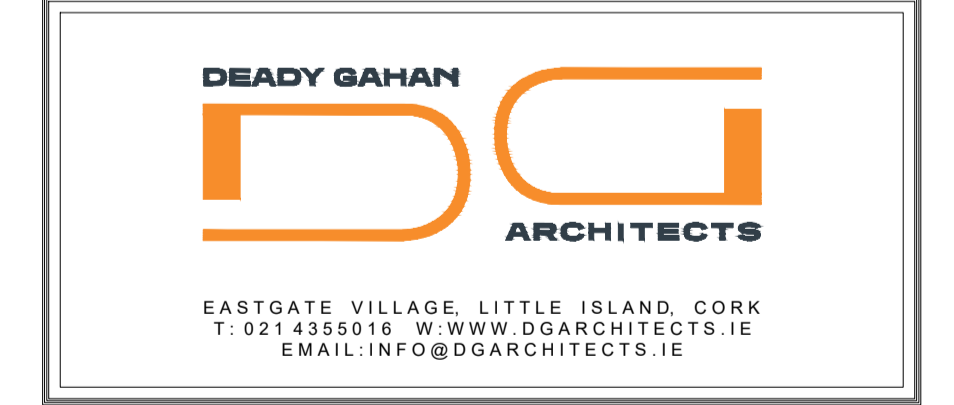

Project
 PROPOSED RESIDENTIAL DEVELOPMENT AT
 CASTLE PARK, CASTLELANDS (TOWNLAND), MALLOW,
 CO. CORK.

Drawing title
 PROPOSED SITE SECTIONS
 SECTION BB (PARTS A, B AND C)

Scale	Drawn	Checked	Date
1:200/1:750 @ A1	MC	EJG	23.09.24
Project No.	Dwg. No.	Revision	
23107	23107/P/004C	P1	

<input type="checkbox"/> Information Comments	<input type="checkbox"/> Tender
<input checked="" type="checkbox"/> Planning	<input type="checkbox"/> Construction

SEE ENGINEERS DRAWINGS FOR ENGINEERING DETAIL
 SEE LANDSCAPE ARCHITECTS DRAWINGS FOR LANDSCAPING DETAIL