



SEE ENGINEERS DRAWINGS FOR ENGINEERING
 DETAIL
 SEE LANDSCAPE ARCHITECTS DRAWINGS FOR
 LANDSCAPING DETAIL

DO NOT SCALE. WORK TO FIGURED DIMENSIONS ONLY.
 ALL EXISTING DIMENSIONS TO BE CHECKED ON SITE.
 DRAWN ON AUTOCAD R2004 AT DEADY GAHAN ARCHITECTS LTD
 LAYERS ON THIS DRAWING COMPLY WITH BS 1192: PART 5

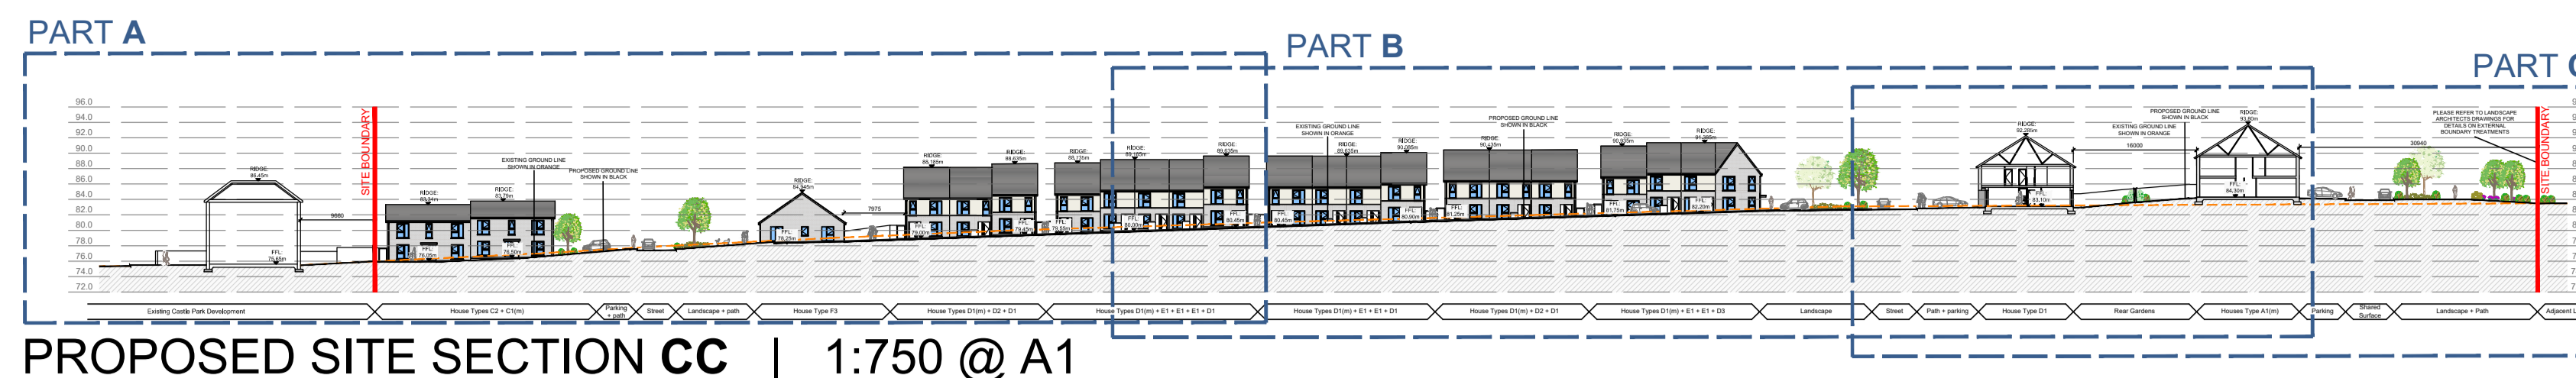


PROPOSED SITE SECTION CC | 1:750 @ A1

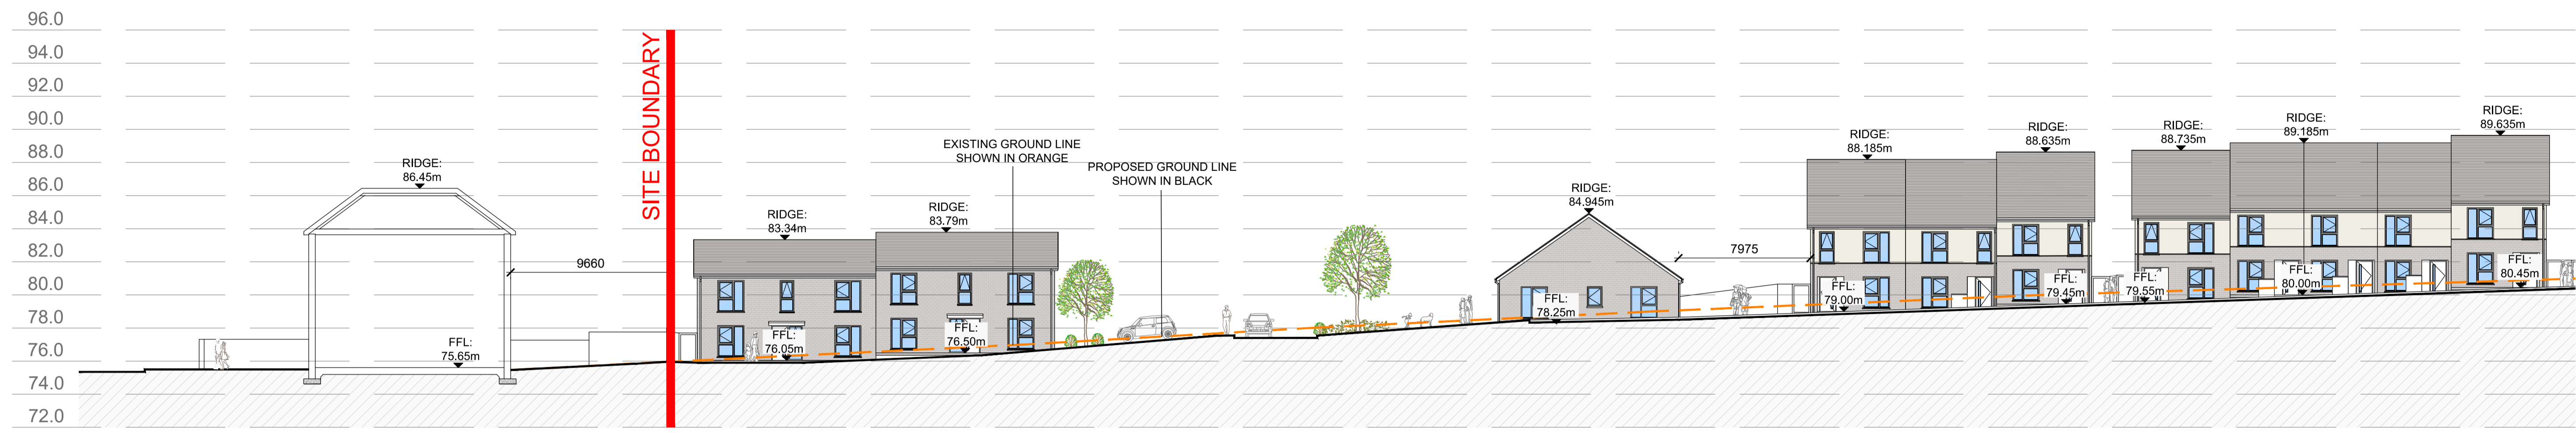


Existing Castle Park Development
 House Types C2 + C1(m)
 Parking + path
 Street
 Landscape + path
 House Type F3
 House Types D1(m) + D2 + D1
 House Types D1(m) + E1 + E1 + E1 + D1
 PROPOSED SITE SECTION CC (PART A) | 1:200 @ A1




Types D1(m) + E1 + E1 + E1 + D1
 House Types D1(m) + E1 + E1 + D1
 House Types D1(m) + D2 + D1
 House Types D1(m) + E1 + E1 + D3
 Landscape
 Street
 Path + parking
 House Type D1
 Rear Gardens
 Houses Type A1(m)
 PROPOSED SITE SECTION CC (PART B) | 1:200 @ A1

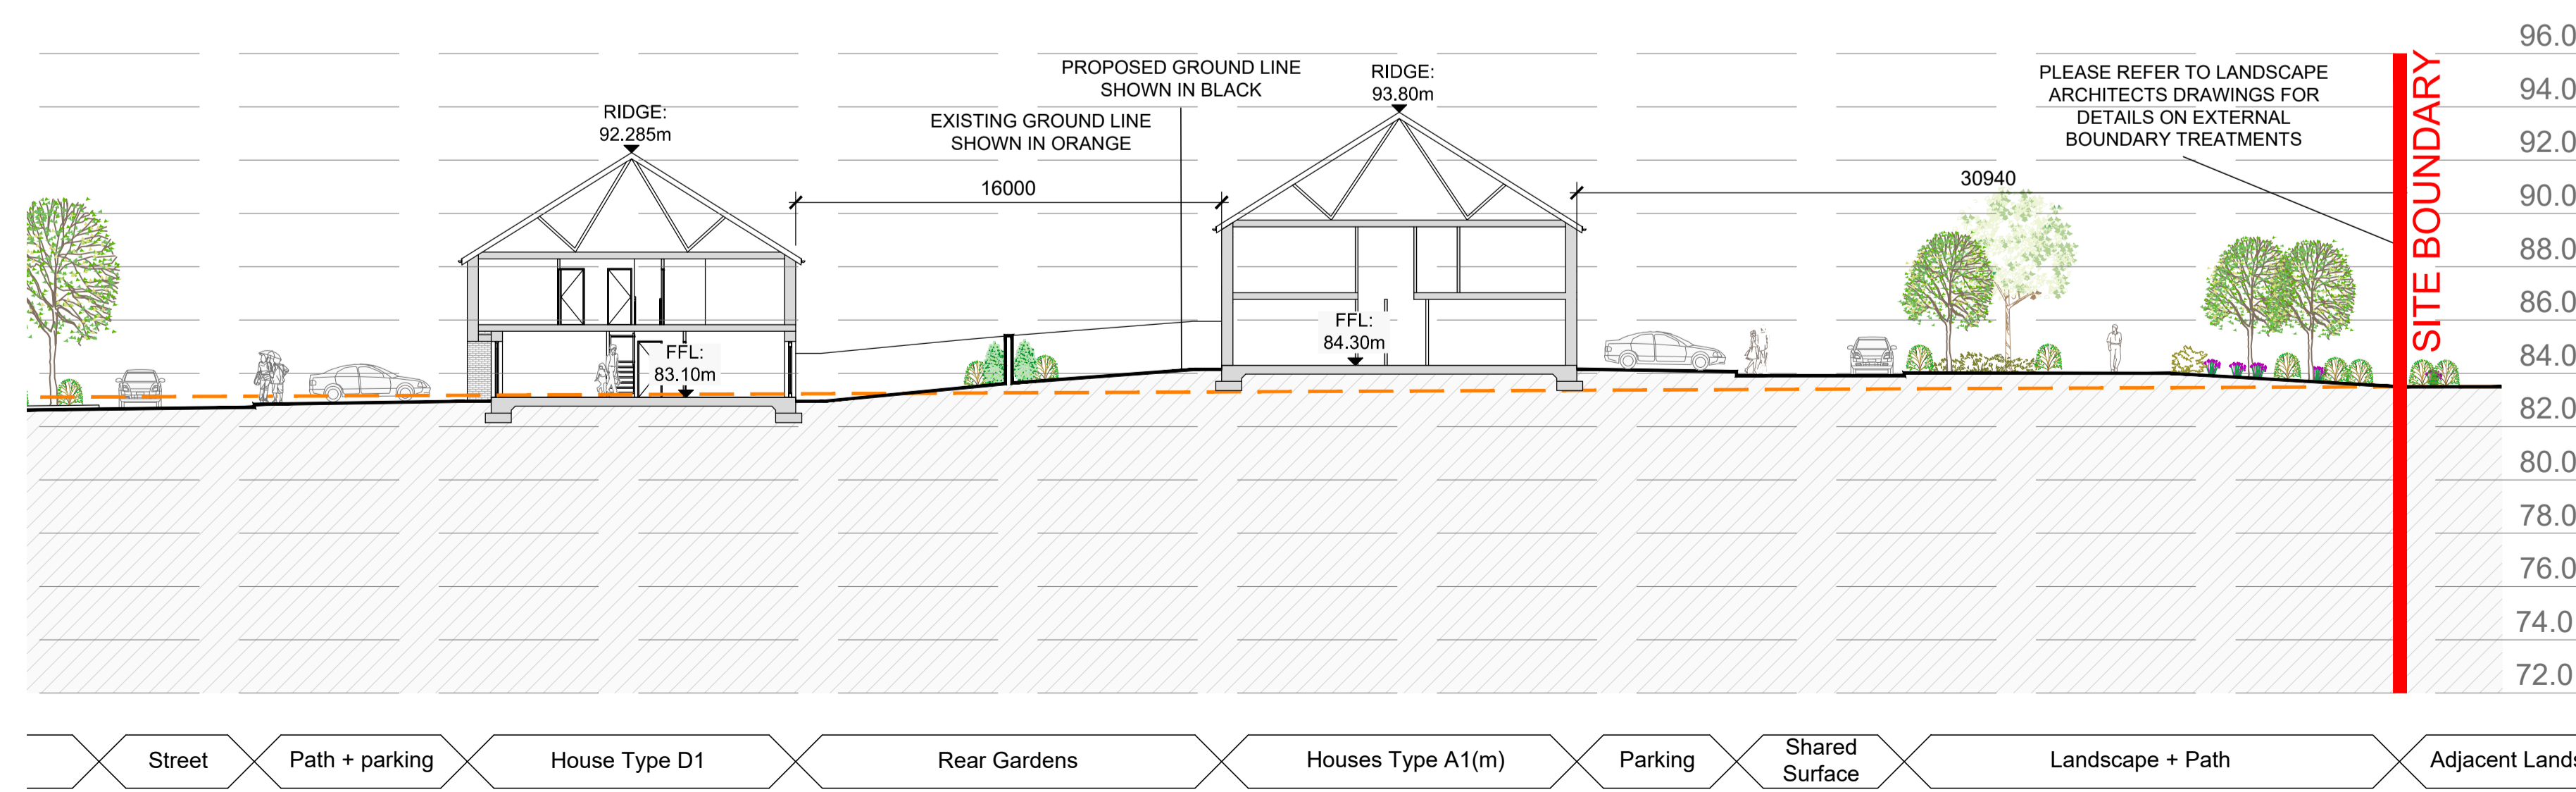

Street
 Path + parking
 House Type D1
 Rear Gardens
 Houses Type A1(m)
 Parking
 Shared Surface
 Landscape + Path
 Adjacent Lands
 PROPOSED SITE SECTION CC (PART C) | 1:200 @ A1

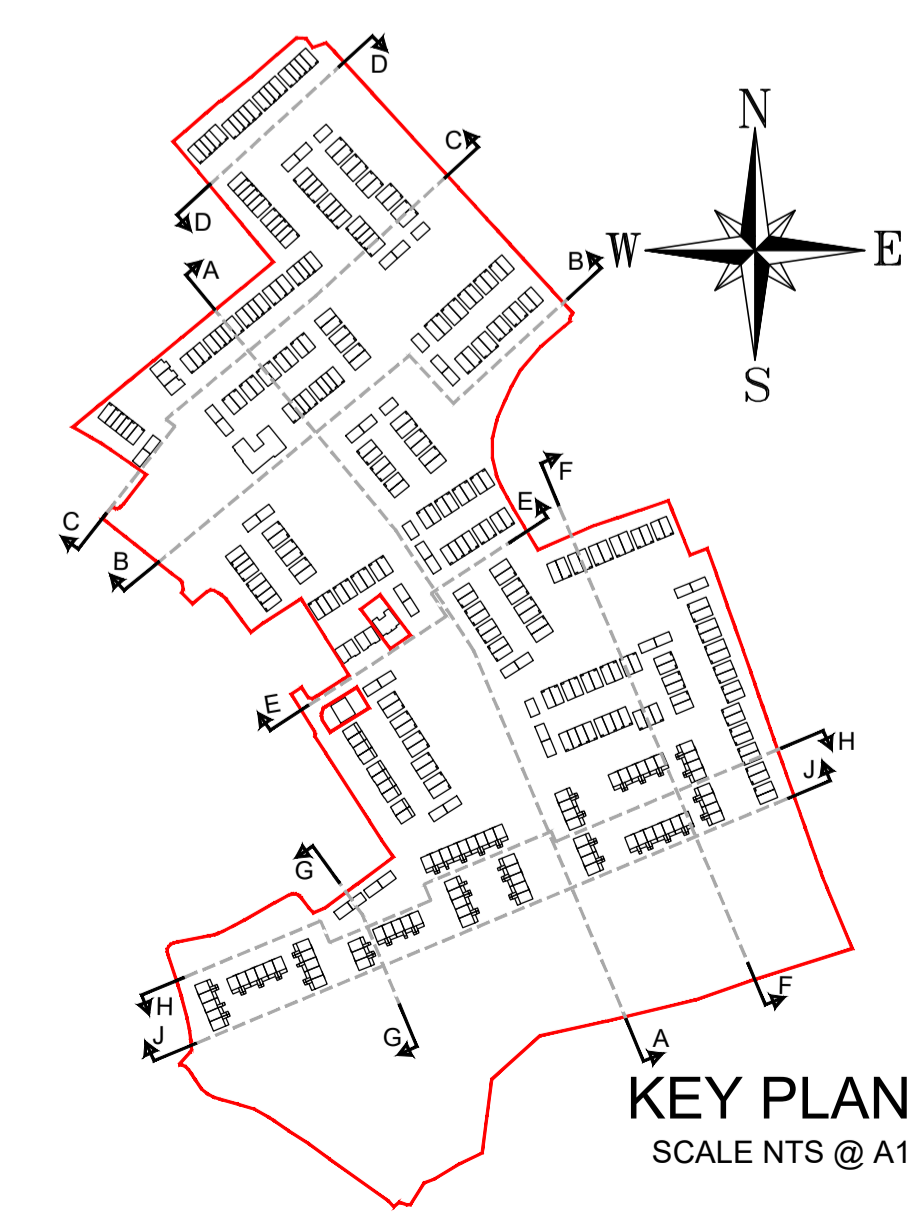

date	rev	name	chk	note
23.09.24	P1	MC	EJG	ISSUE FOR PLANNING

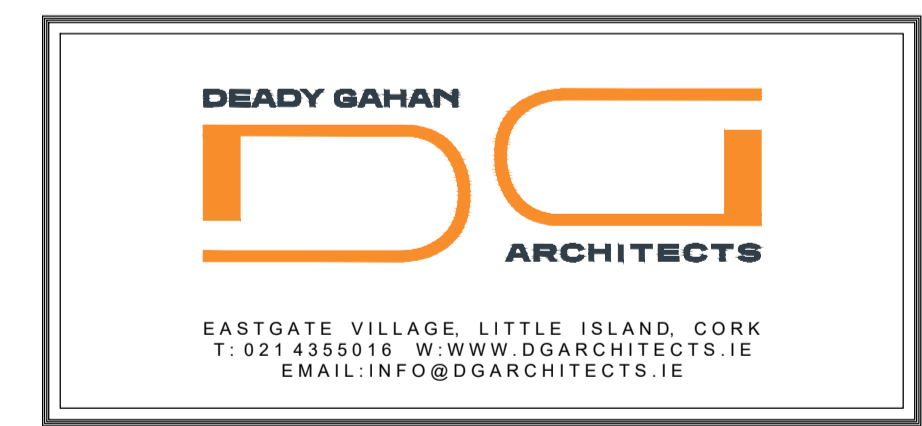

Project
 PROPOSED RESIDENTIAL DEVELOPMENT AT
 CASTLE PARK, CASTLELANDS (TOWNLAND), MALLOW,
 CO. CORK.

Drawing title			
PROPOSED SITE SECTIONS SECTION CC (PARTS A, B AND C)			
Scale 1:200/1:750 @ A1	Drawn MC	Checked EJG	Date 23.09.24
Project No. 23107	Dwg. No. 23107/P/004D	Revision P1	
<input type="checkbox"/> Information / Comments	<input type="checkbox"/> Tender	<input type="checkbox"/> Construction	