


DO NOT SCALE. WORK TO FIGURED DIMENSIONS ONLY.
ALL EXISTING DIMENSIONS TO BE CHECKED ON SITE.
DRAWN ON AUTOCAD R2004 AT DEADY GAHAN ARCHITECTS LTD
LAYERS ON THIS DRAWING COMPLY WITH BS 1192: PART 5




PROPOSED SITE SECTION HH (PART C) | 1:200 @ A1

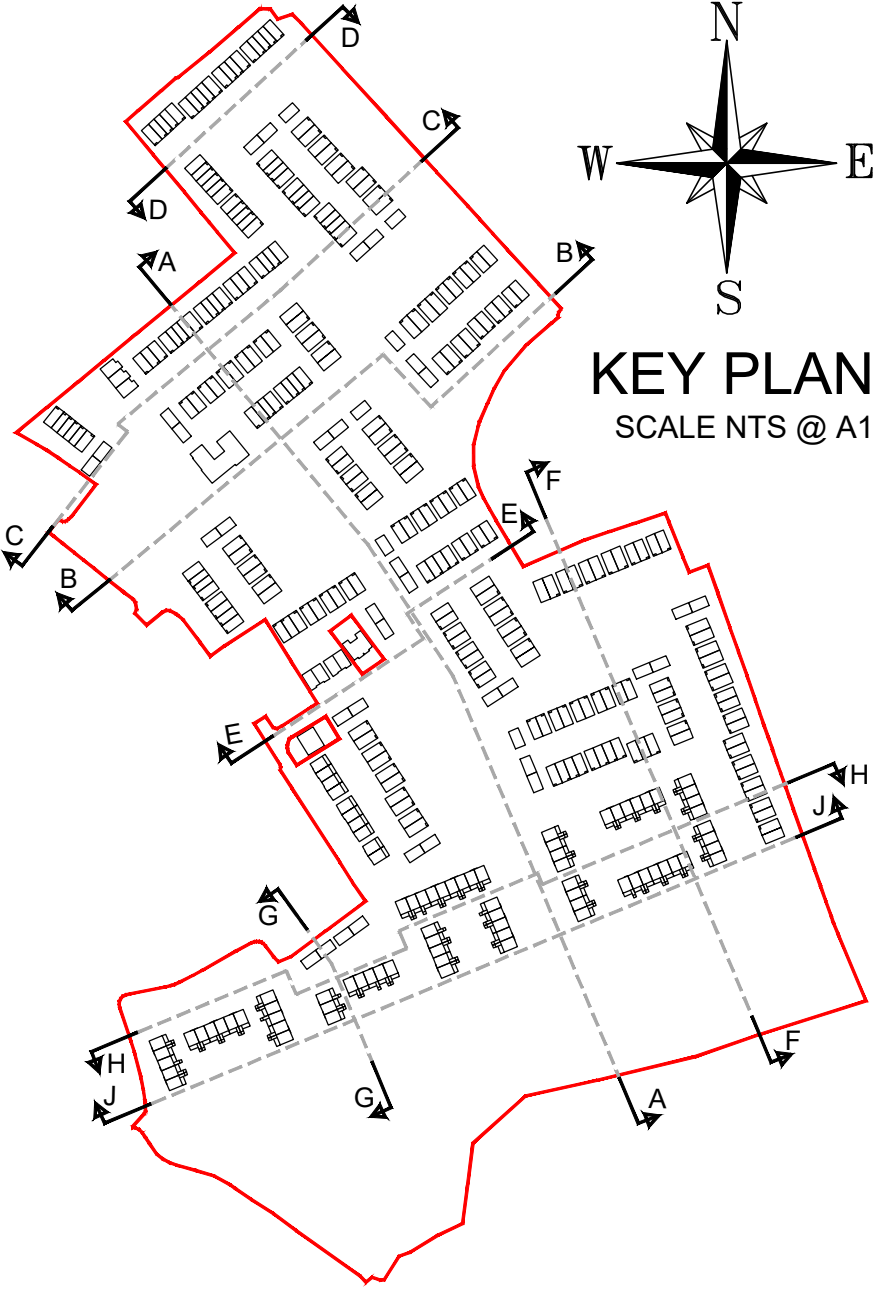

PROPOSED SITE SECTION HH (PART D) | 1:200 @ A1

SEE ENGINEERS DRAWINGS FOR
ENGINEERING DETAIL
SEE LANDSCAPE ARCHITECTS DRAWINGS
FOR LANDSCAPING DETAIL

date	rev	name	chk	note
23.09.24	P1	MP	EJG	ISSUE FOR PLANNING

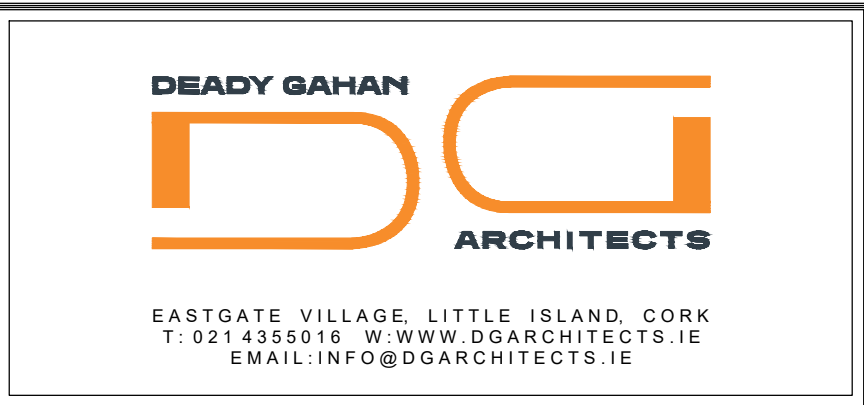

Project
PROPOSED RESIDENTIAL DEVELOPMENT AT
CASTLE PARK, CASTLELANDS (TOWNLAND), MALLOW,
CO. CORK.

Drawing title			
PROPOSED SITE SECTIONS SECTION HH (PARTS C AND D)			
Scale 1:200 @ A1	Drawn MP	Checked EJG	Date 23.09.24
Project No. 23107	Drig. No. 23107/P/004H	Revision P1	
<input type="checkbox"/> Information \ Comments			Tender <input type="checkbox"/>
<input checked="" type="checkbox"/> Planning			Construction <input type="checkbox"/>