



DO NOT SCALE. WORK TO FIGURED DIMENSIONS ONLY.
ALL EXISTING DIMENSIONS TO BE CHECKED ON SITE.
DRAWN ON AUTOCAD R2004 AT DEADY GAHAN ARCHITECTS LTD
LAYERS ON THIS DRAWING COMPLY WITH BS 1192: PART 5

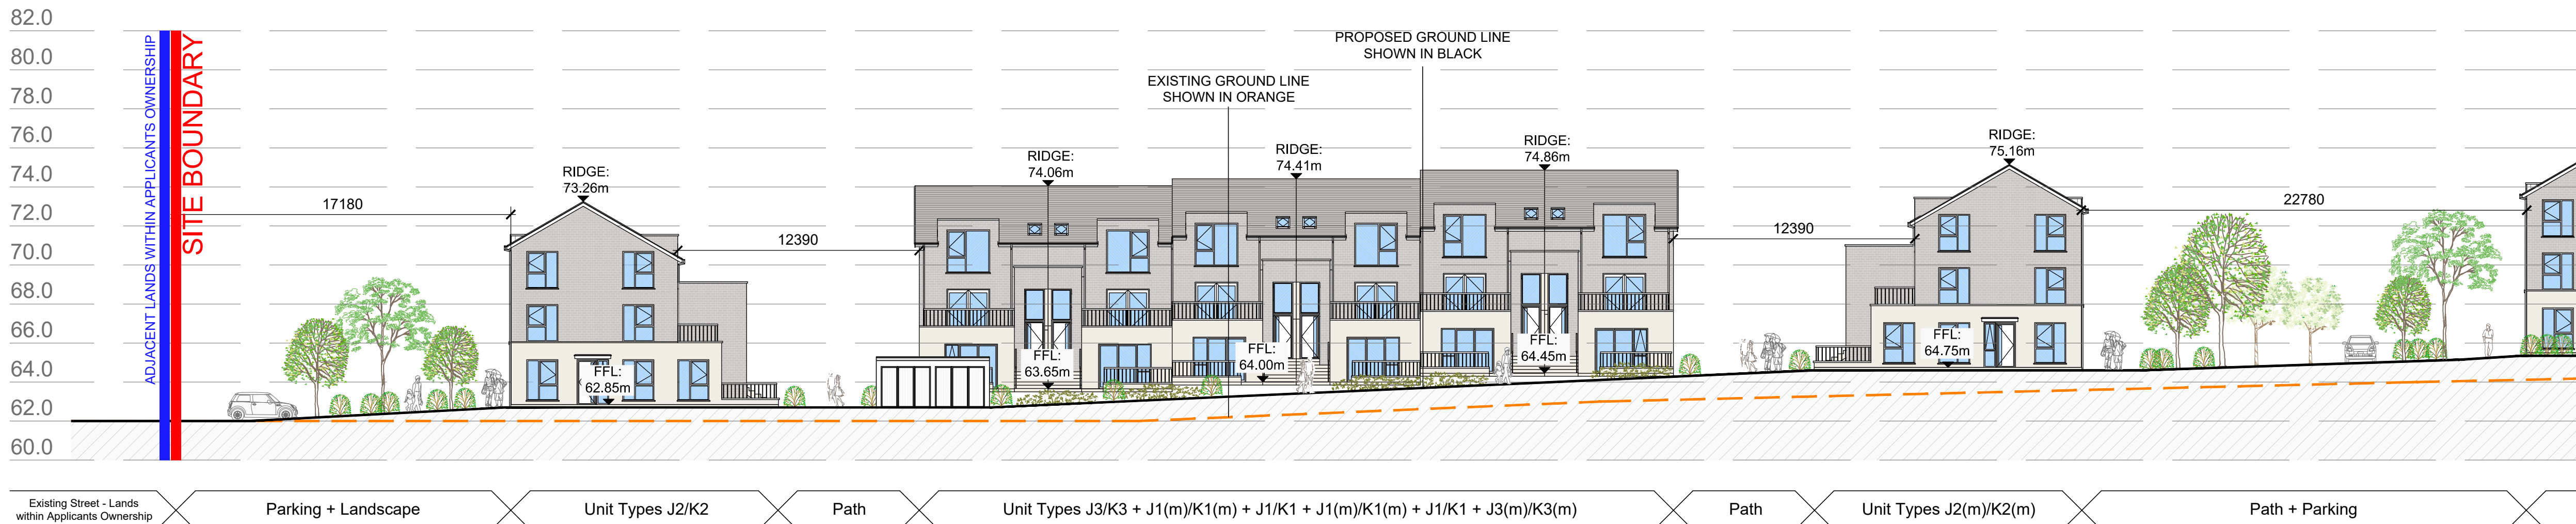


PROPOSED SITE SECTION JJ (PART A) | 1:200 @ A1

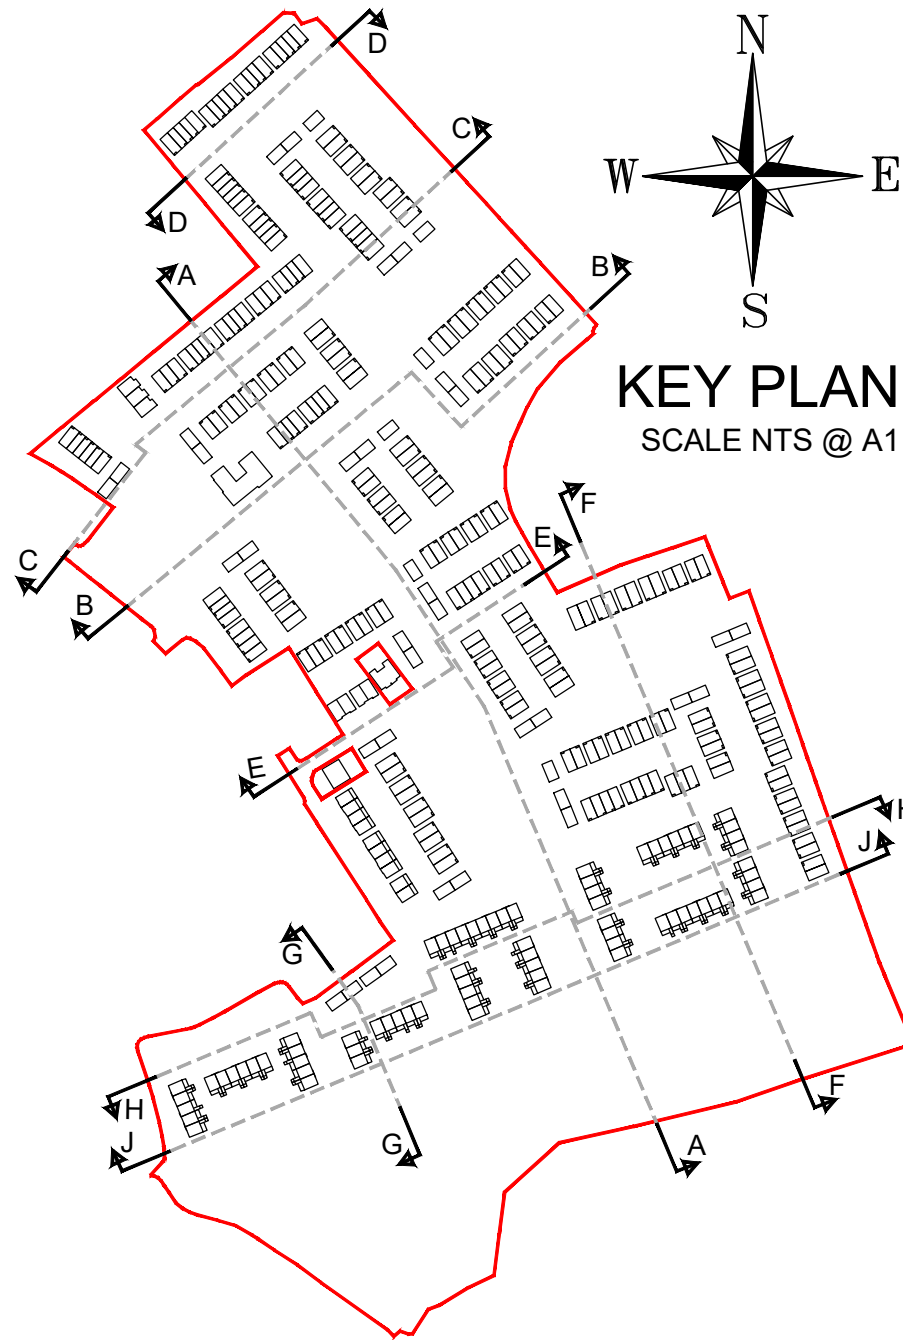

PROPOSED SITE SECTION JJ (PART B) | 1:200 @ A1

SEE ENGINEERS DRAWINGS FOR
ENGINEERING DETAIL
SEE LANDSCAPE ARCHITECTS DRAWINGS
FOR LANDSCAPING DETAIL

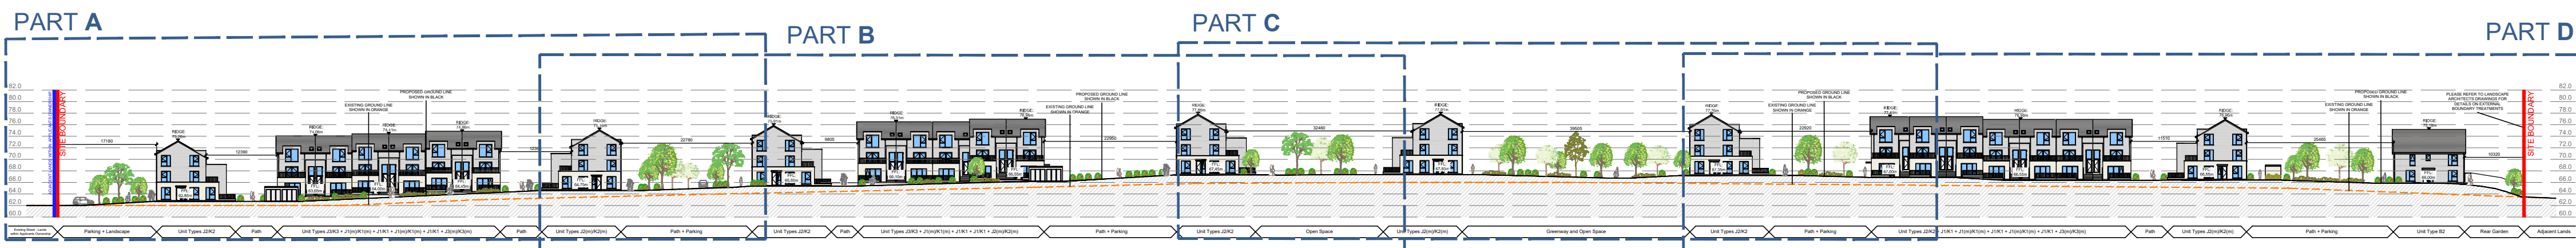

PROPOSED SITE SECTION JJ | 1:750 @ A1

date	rev	name	chk	note
23.09.24	P1	MC	EJG	ISSUE FOR PLANNING



EASTGATE VILLAGE, LITTLE ISLAND, CORK
T: 021 4355016 W: WWW.DGARCHITECTS.IE
EMAIL: INFO@DGARCHITECTS.IE

Project
PROPOSED RESIDENTIAL DEVELOPMENT AT
CASTLE PARK, CASTLELANDS (TOWNLAND), MALLOW,
CO. CORK.

Drawing title PROPOSED SITE SECTIONS SECTION JJ (PARTS A AND B)			
Scale 1:200/1:750 @ A1	Drawn MC	Checked EJG	Date 23.09.24
Project No. 23107	Dir. No. 23107/P/004J	Revision P1	
<input type="checkbox"/> Information \ Comments		Tender <input type="checkbox"/>	
<input checked="" type="checkbox"/> Planning		Construction <input type="checkbox"/>	