



DO NOT SCALE. WORK TO FIGURED DIMENSIONS ONLY.
ALL EXISTING DIMENSIONS TO BE CHECKED ON SITE.
DRAWN ON AUTOCAD R2004 AT DEADY GAHAN ARCHITECTS LTD
LAYERS ON THIS DRAWING COMPLY WITH BS 1192: PART 5

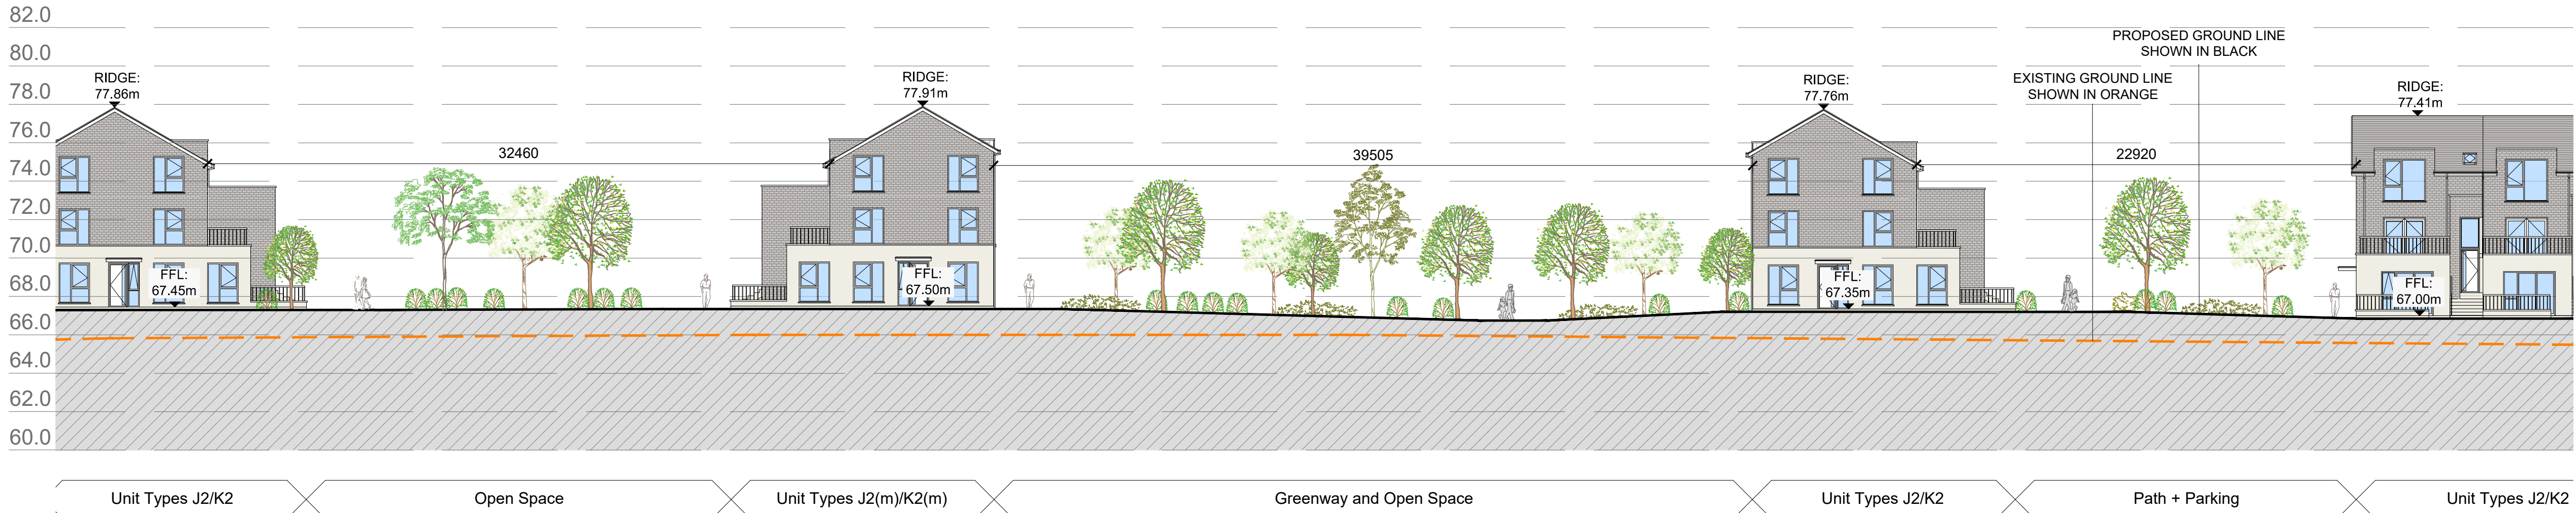

PROPOSED SITE SECTION JJ (PART C) | 1:200 @ A1

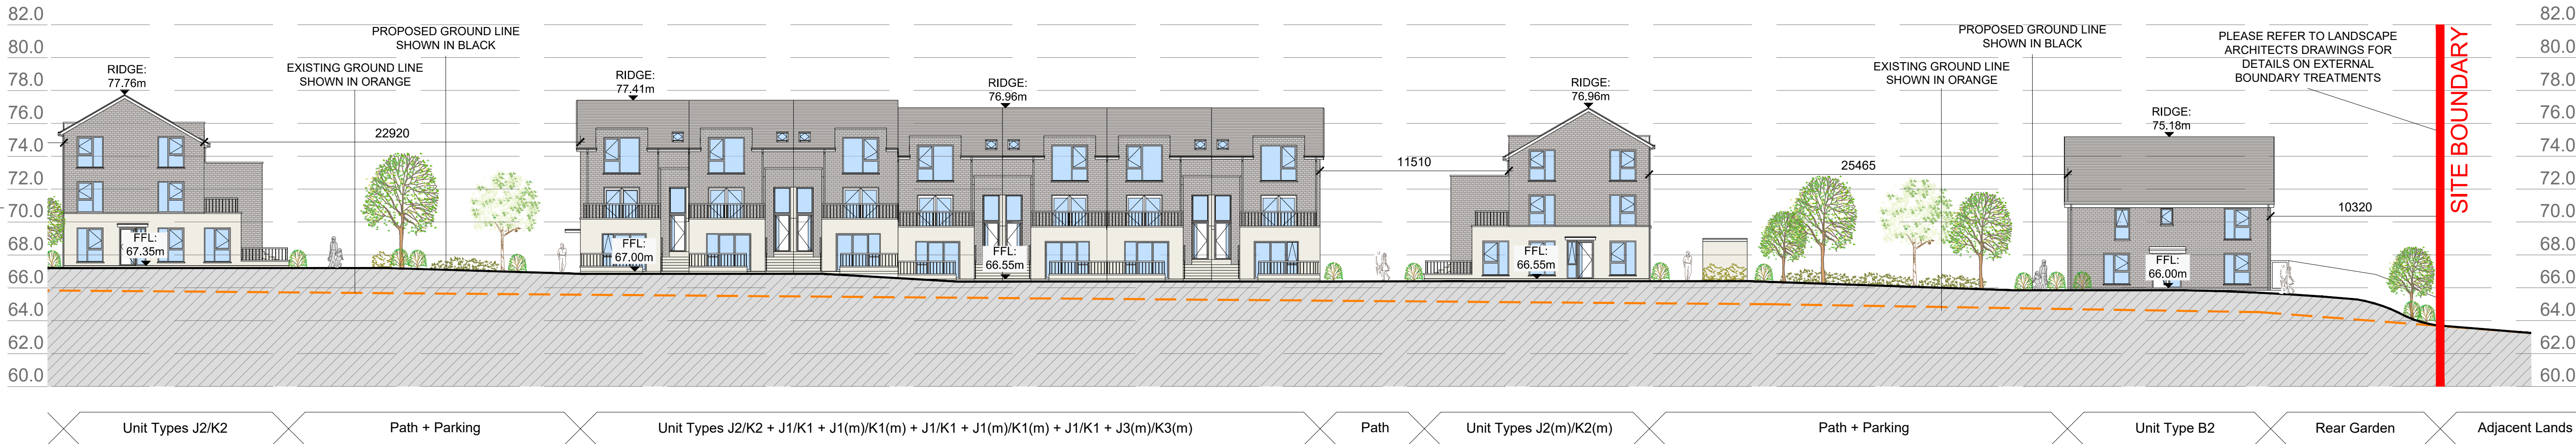


PROPOSED SITE SECTION JJ (PART D) | 1:200 @ A1



PROPOSED SITE SECTION GG | 1:200 @ A1

SEE ENGINEERS DRAWINGS FOR
ENGINEERING DETAIL
SEE LANDSCAPE ARCHITECTS DRAWINGS
FOR LANDSCAPING DETAIL

date	rev	name	chk	note
23.09.24	P1	MC	EJG	ISSUE FOR PLANNING

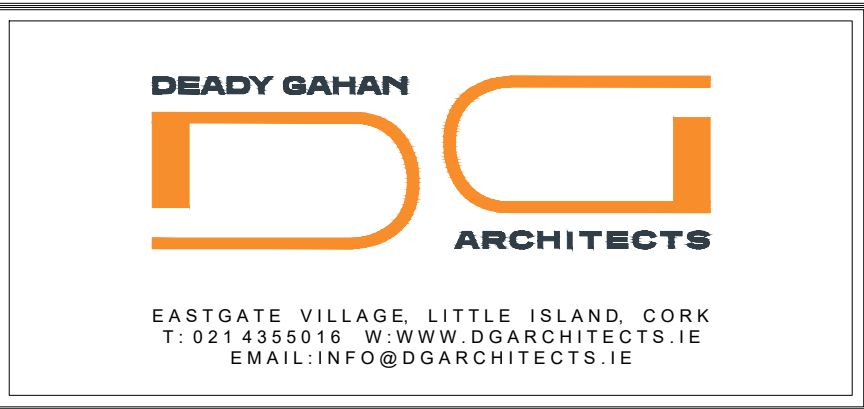

Project
PROPOSED RESIDENTIAL DEVELOPMENT AT
CASTLE PARK, CASTLELANDS (TOWNLAND), MALLOW,
CO. CORK.

Drawing title
PROPOSED SITE SECTIONS
SECTIONS JJ (PARTS C AND D) AND GG

Scale	Drawn	Checked	Date
1:200 @ A1	MC	EJG	23.09.24

Project No.	Dir. No.	Revision
23107	23107/P/004K	P1

<input type="checkbox"/> Information \ Comments	<input type="checkbox"/> Tender
<input checked="" type="checkbox"/> Planning	<input type="checkbox"/> Construction