
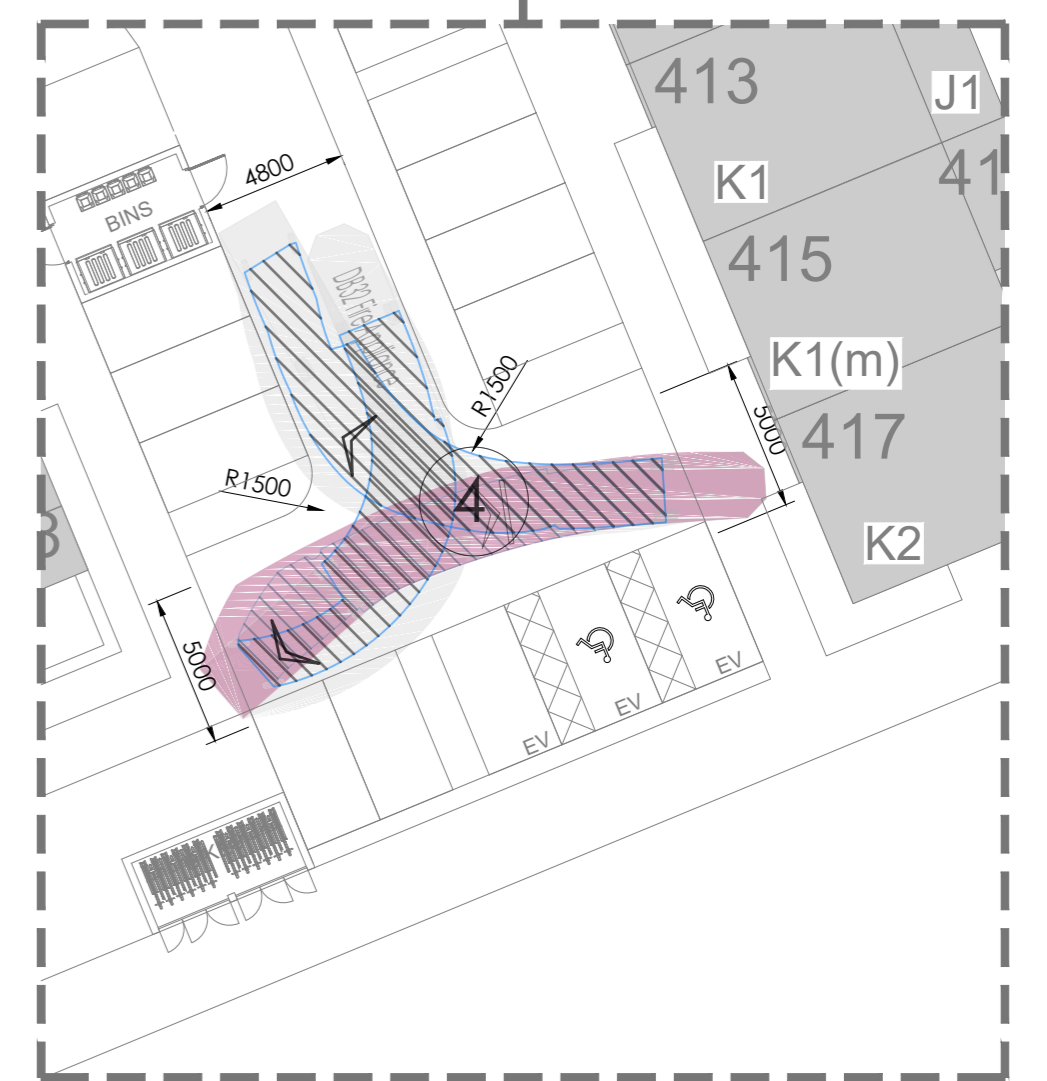
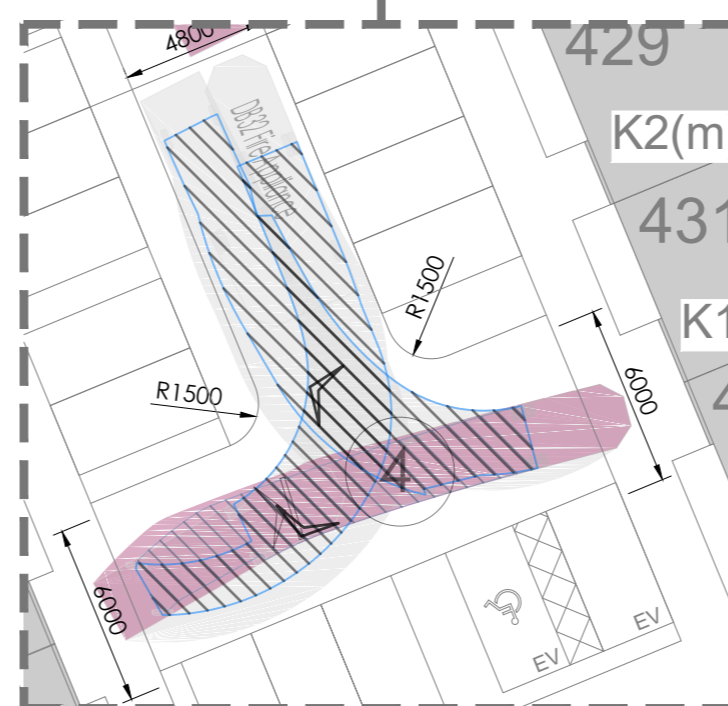


Site Layout - Key Plan  
Scale : 1:5000

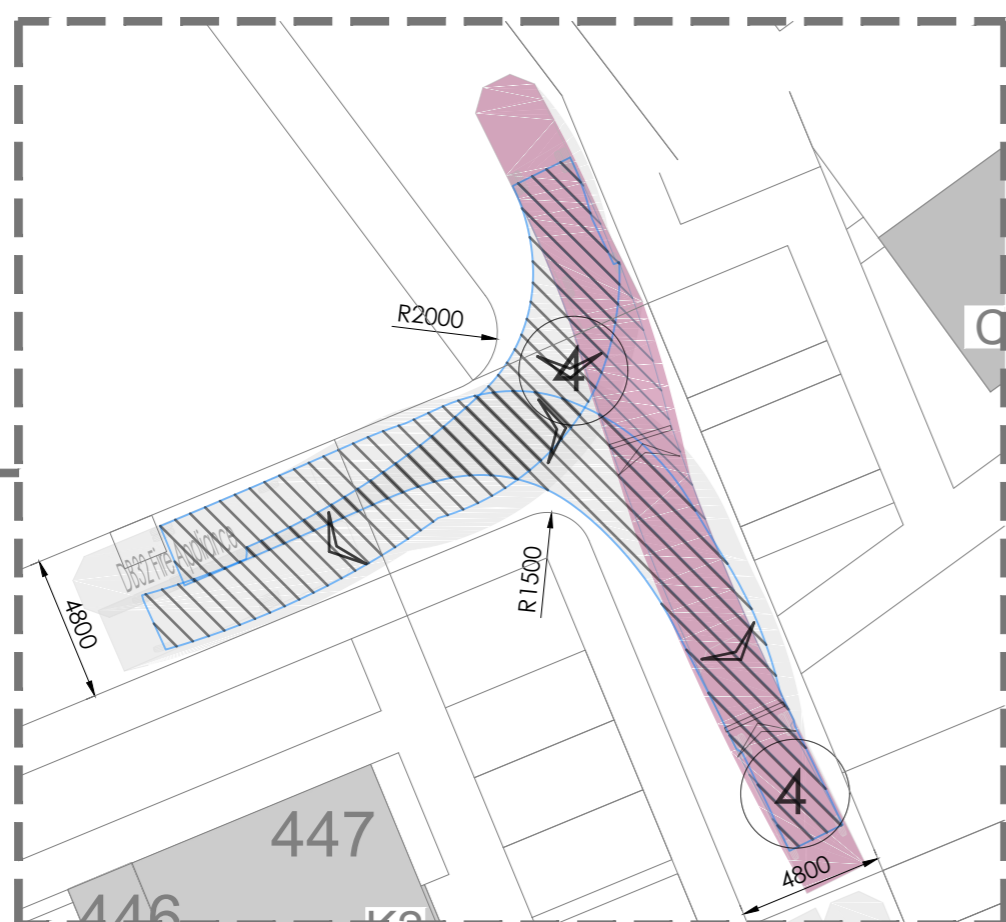

REV.	DRAWN	CHKD	APPRVD	DATE	DETAILS
A	A.G.	S.O'G	S.O'G	27.09.'24	Issued for LRD Application

CLIENT	Reside (Castlepark) Ltd.
PROJECT	Castlepark, Mallow, Co. Cork

DRAWING TITLE				
Auto-Track Analysis ( 03 of 03 )				
SHEET	SCALE	PROJECT NO.	DRAWING NO.	STATUS/ISSUE
A1	1:250	6621	2019	A