




Longitudinal Foul Sewer Section MH's FF2.105- FF2.108
Scale 1:250

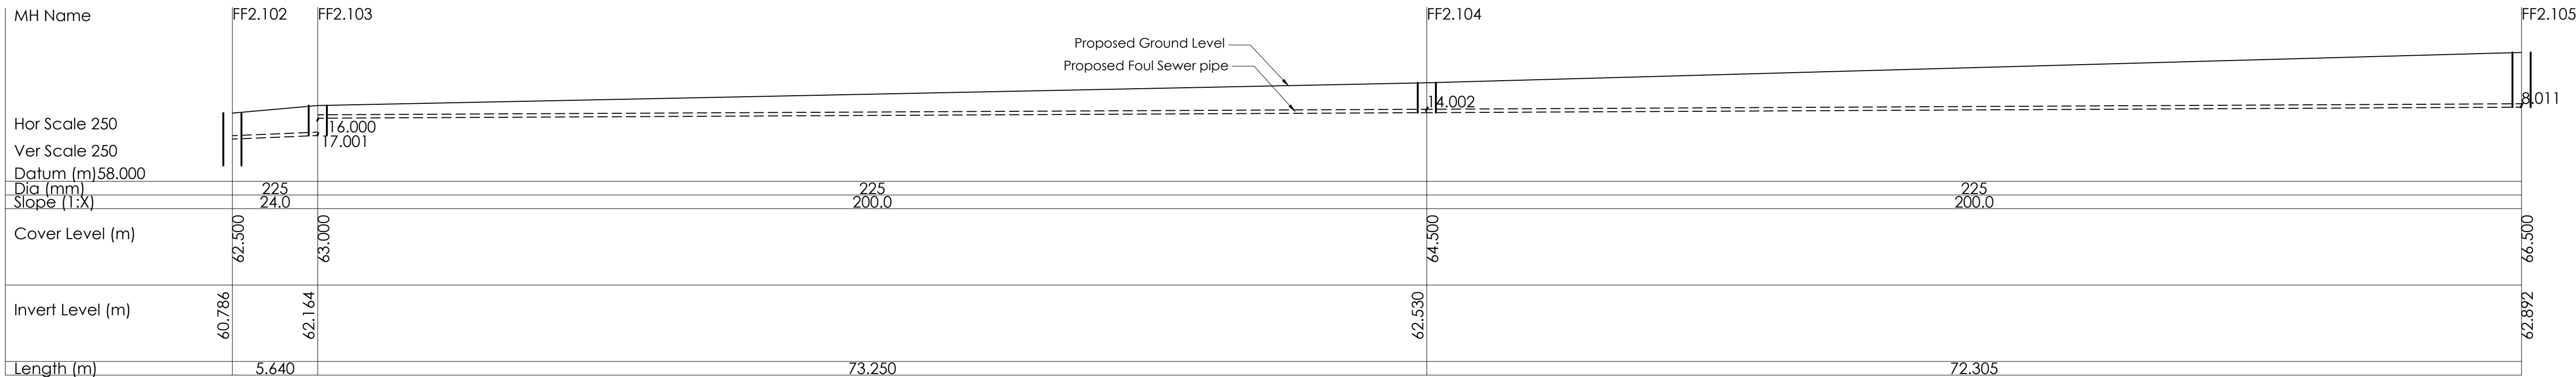


Longitudinal Foul Sewer Section MH's FF2.102- FF2.105
Scale 1:250

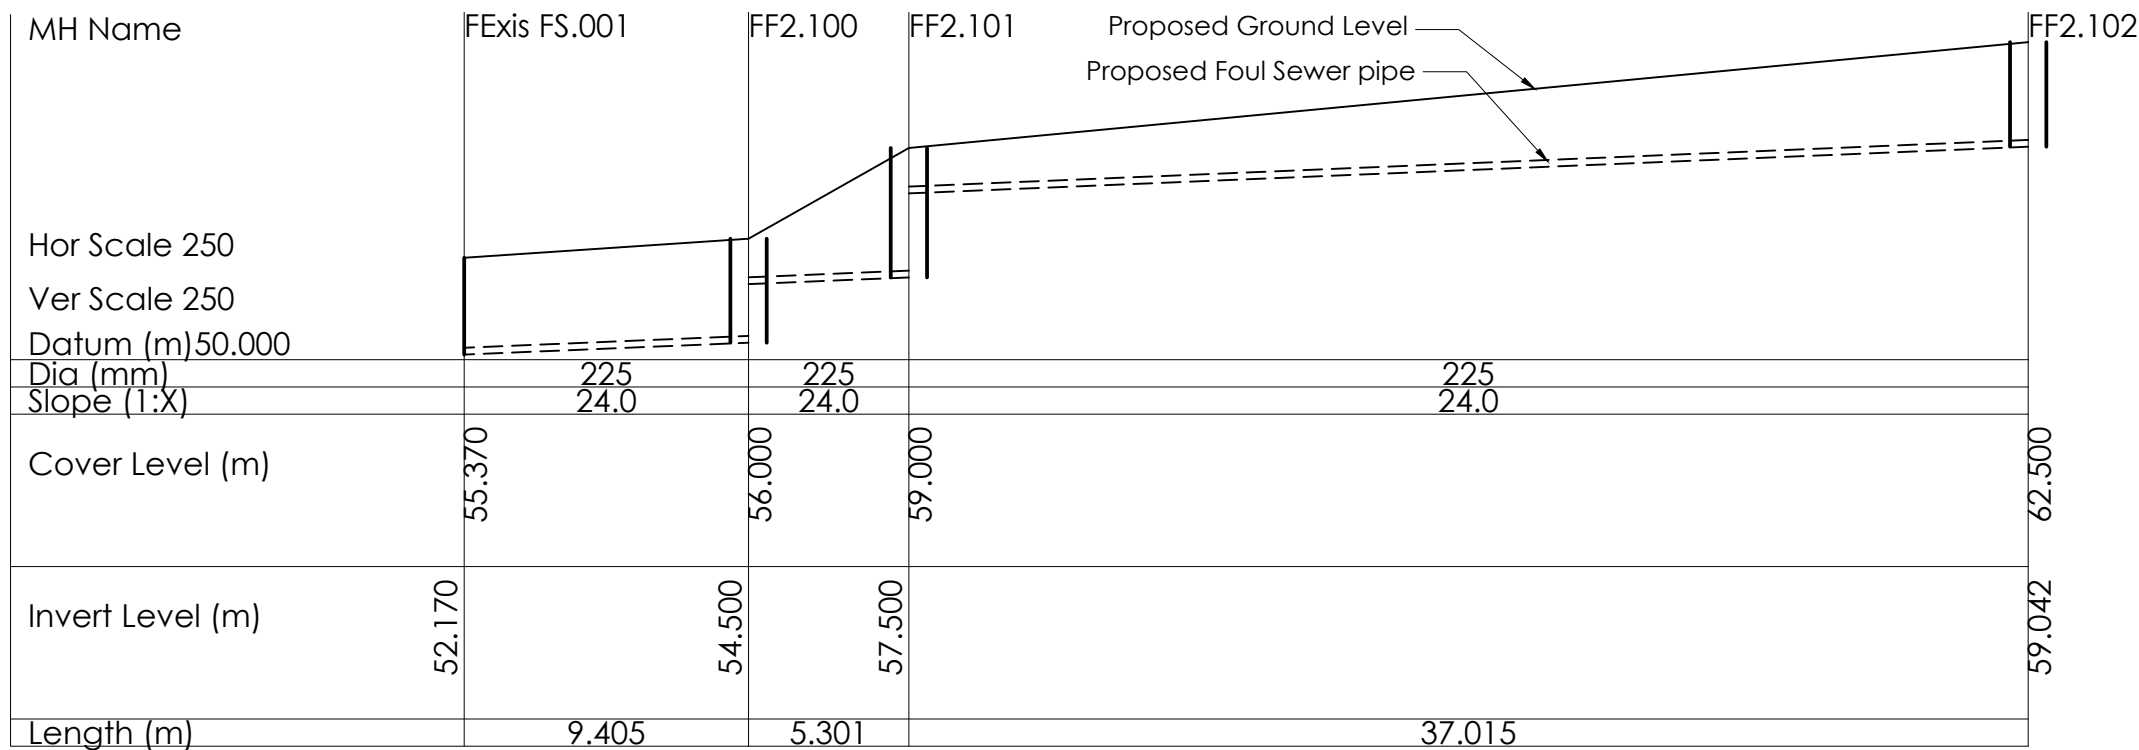


Longitudinal Foul Sewer Section MH's FF2.001- FF2.102
Scale 1:250

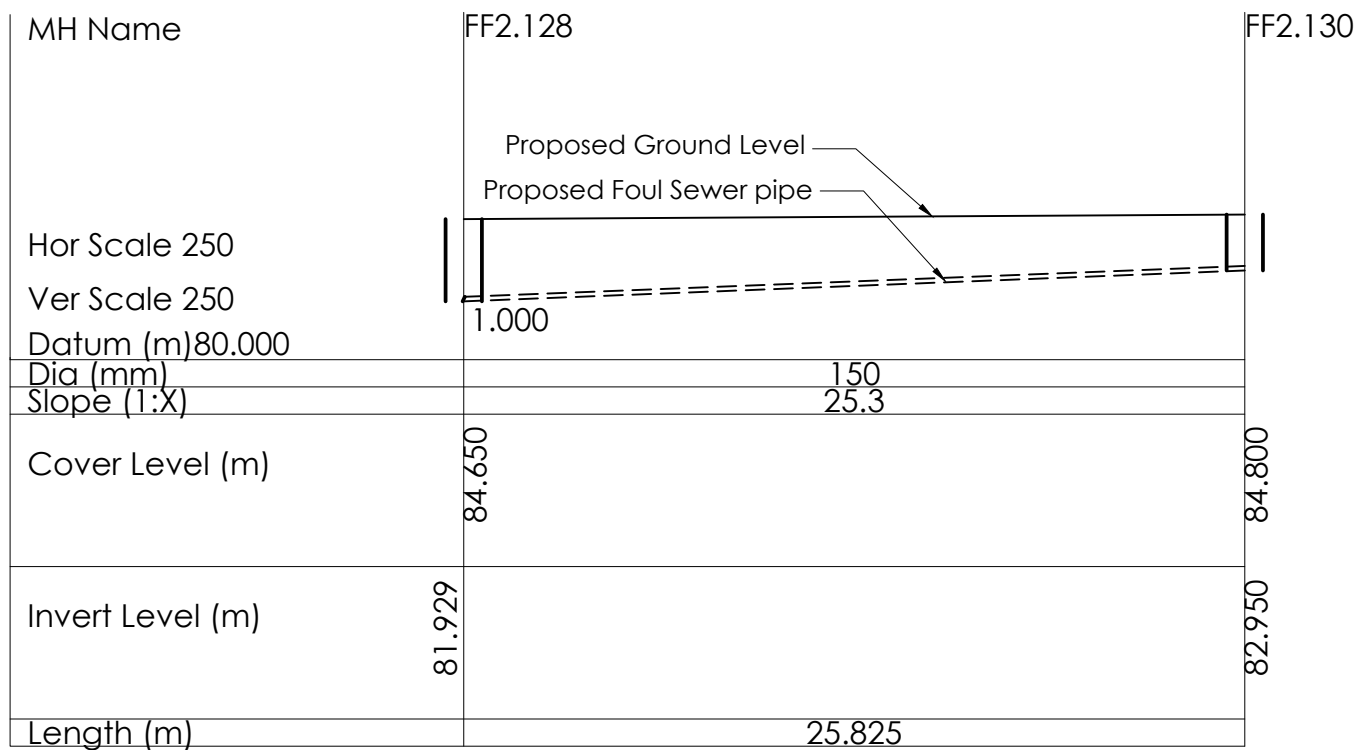

Longitudinal Foul Sewer Section MH's FF2.128- FF2.130
Scale 1:250

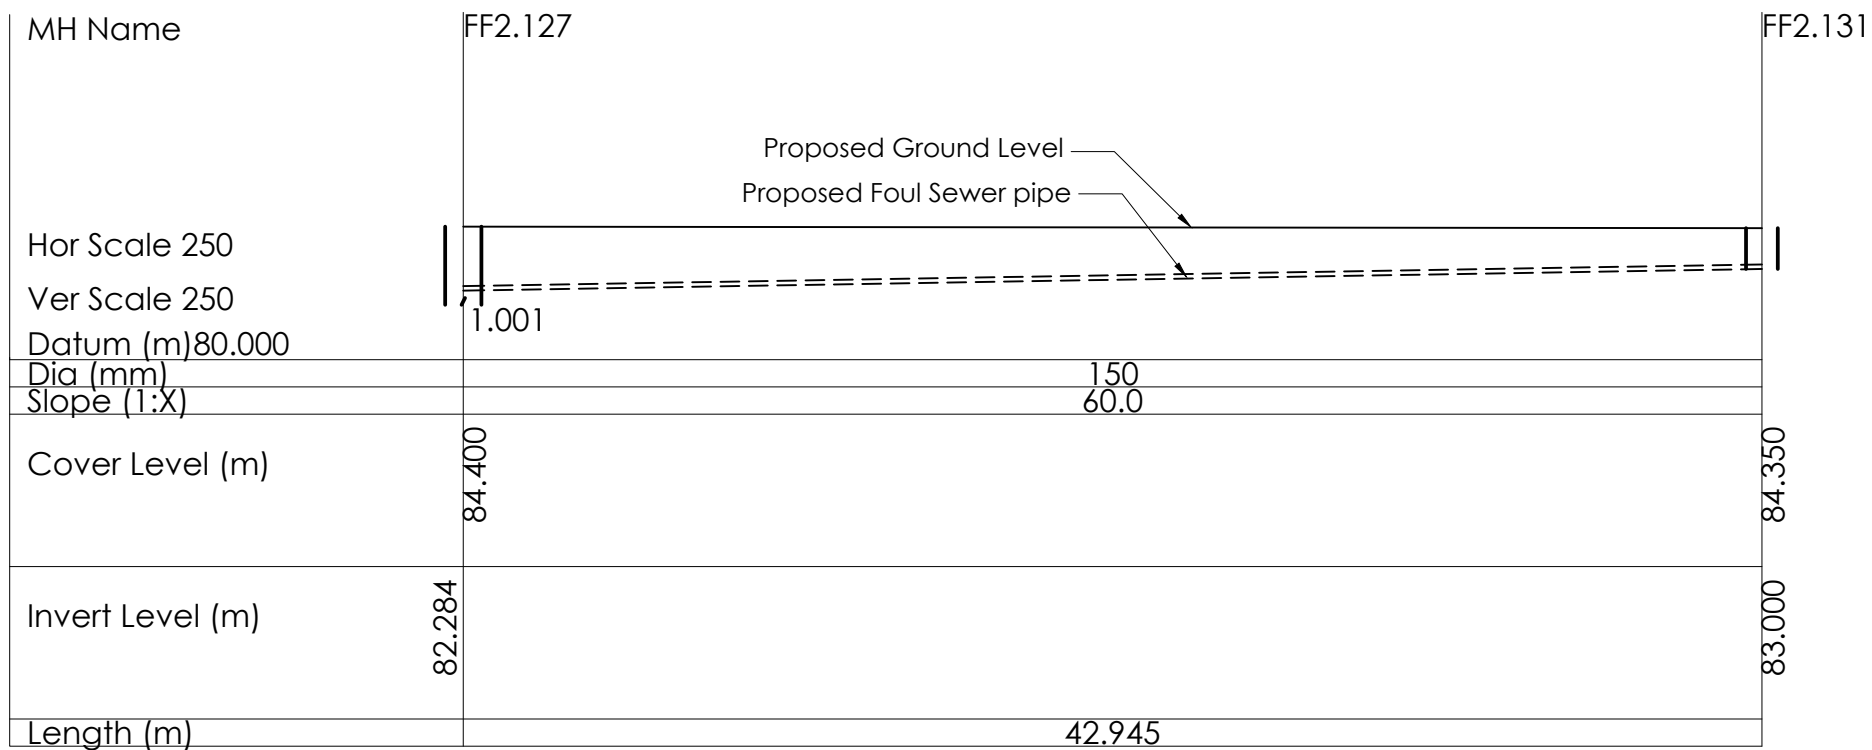

Longitudinal Foul Sewer Section MH's FF2.127- FF2.131
Scale 1:250

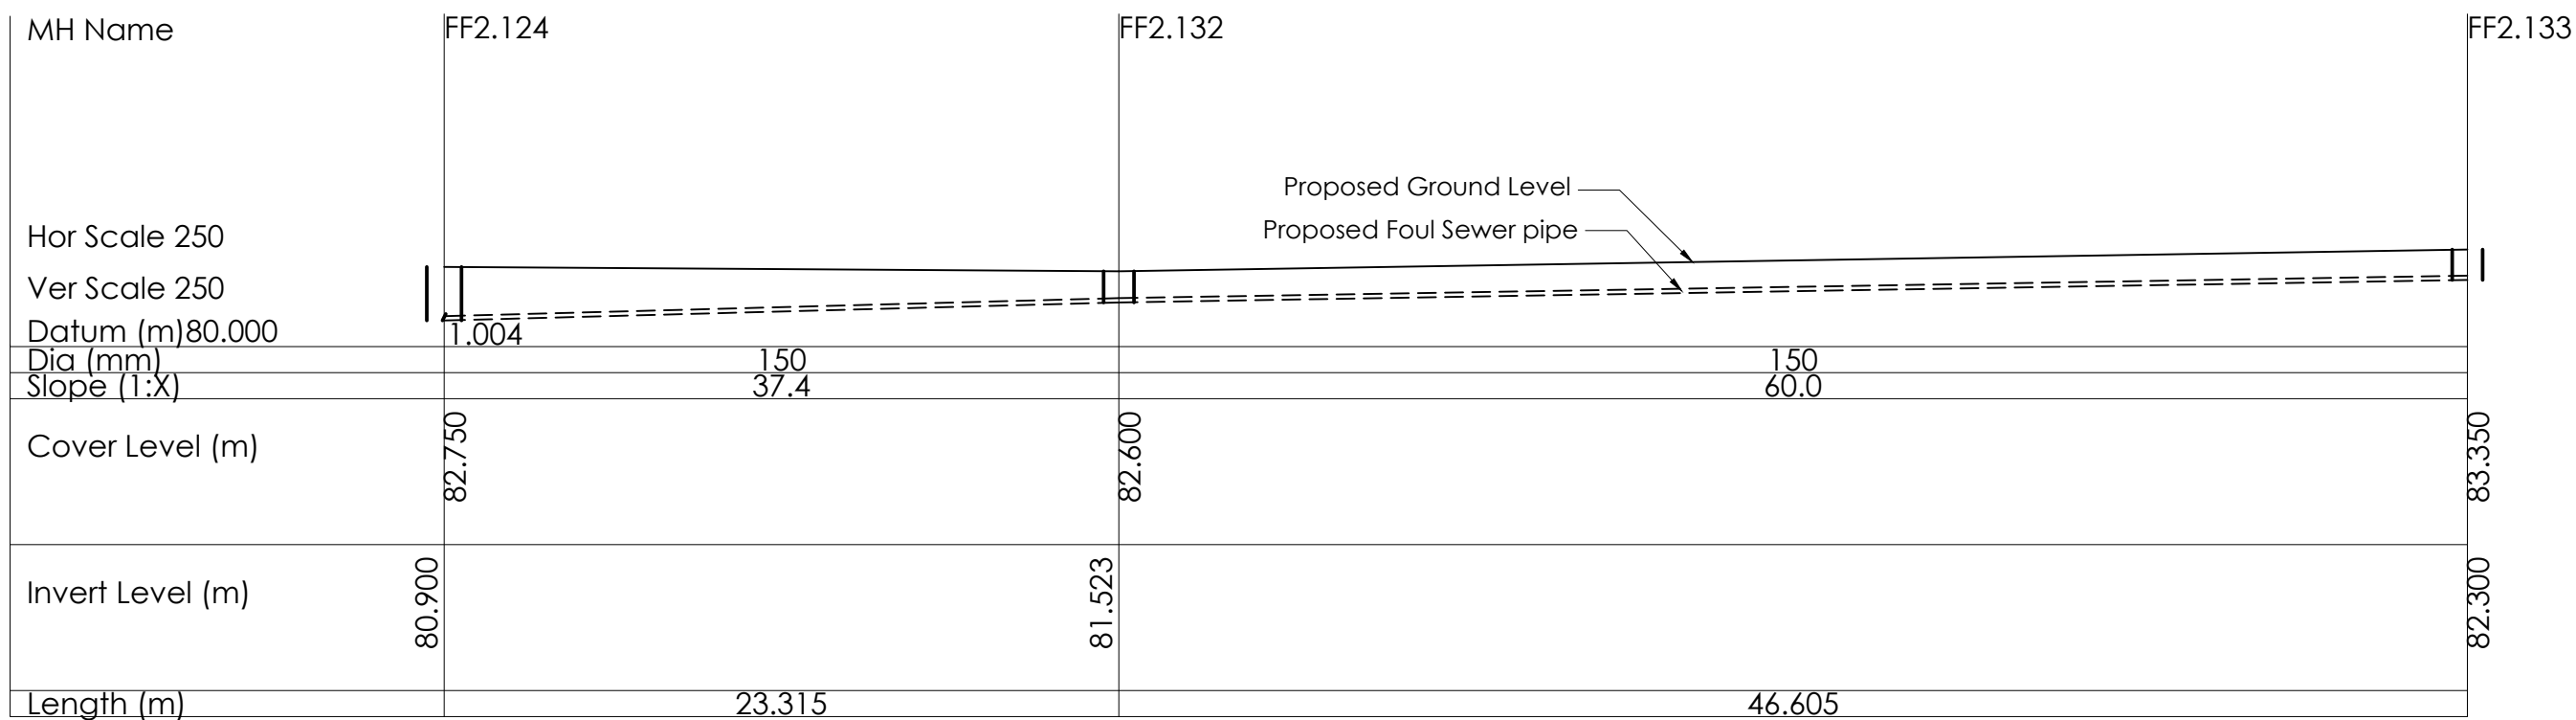

Longitudinal Foul Sewer Section MH's FF2.124- FF2.133
Scale 1:250