




Longitudinal Foul Sewer Section MH's FF2.148- FF2.154  
Scale 1:250

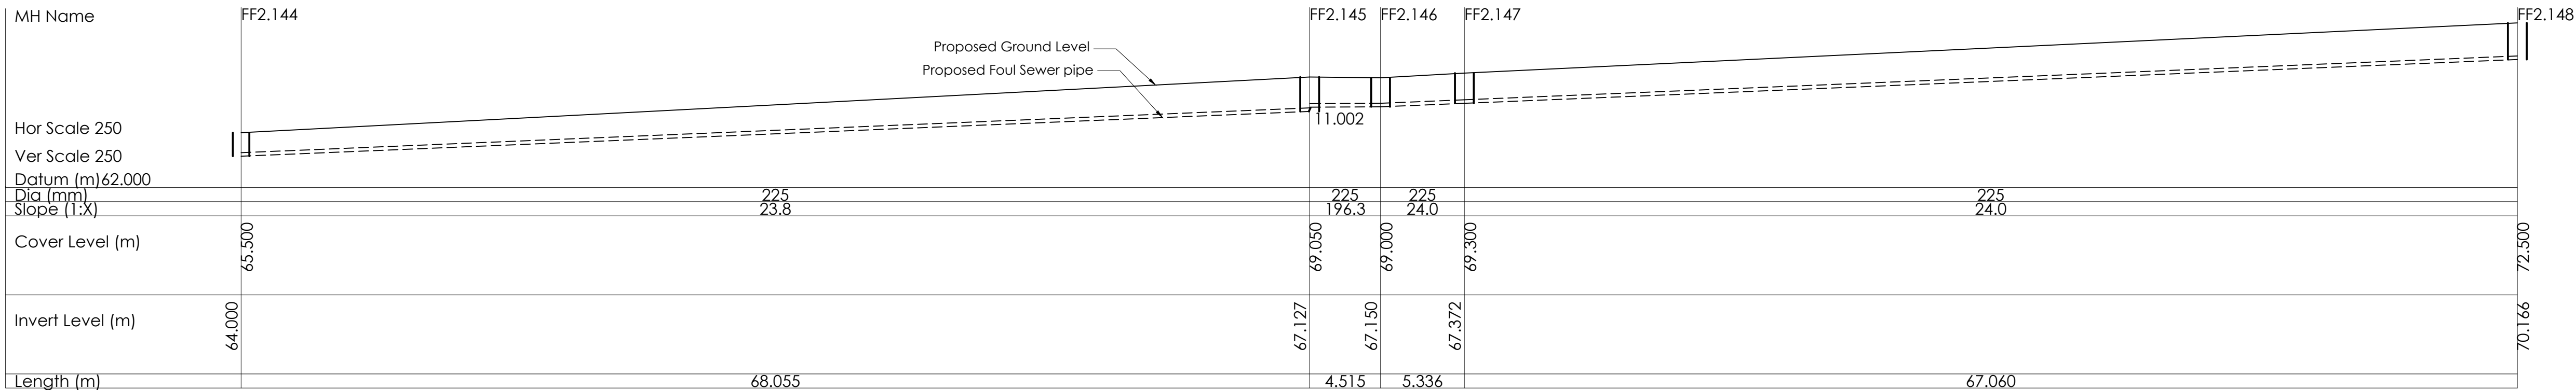


Longitudinal Foul Sewer Section MH's FF2.144- FF2.148  
Scale 1:250

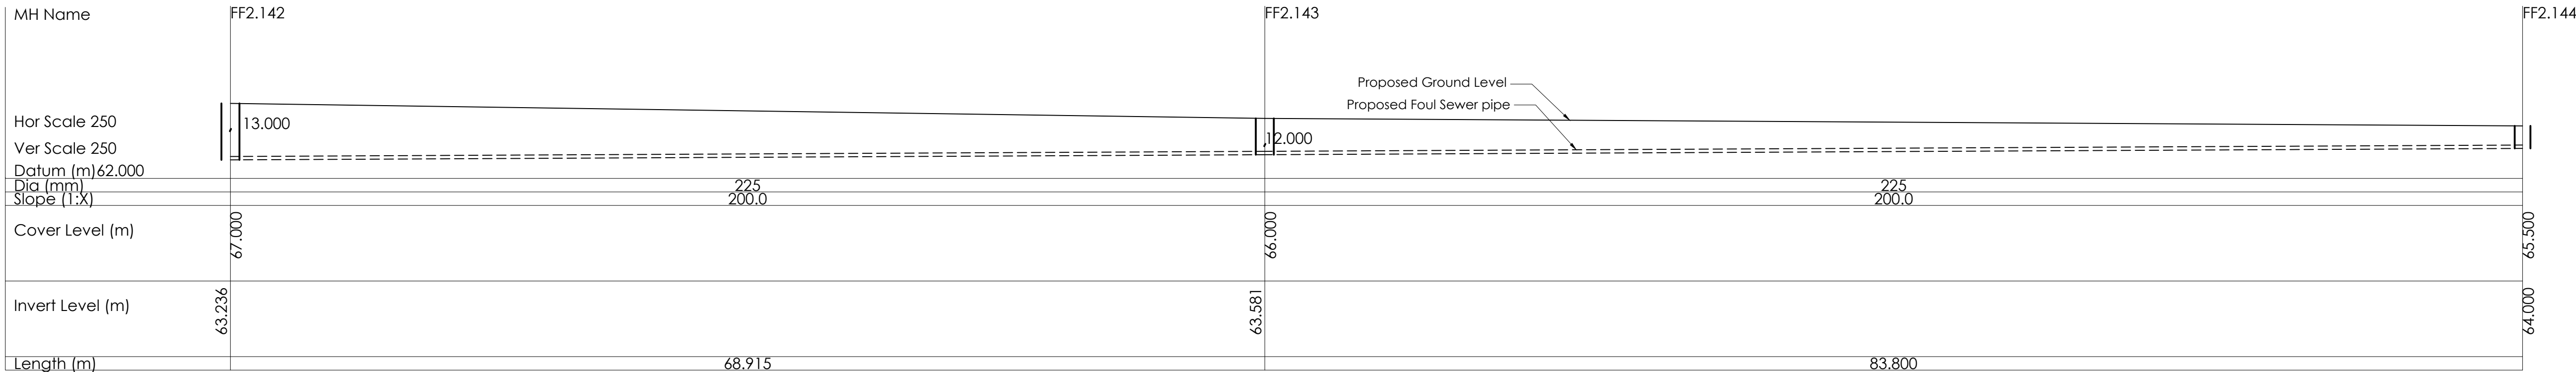

Longitudinal Foul Sewer Section MH's FF2.142- FF2.144  
Scale 1:250

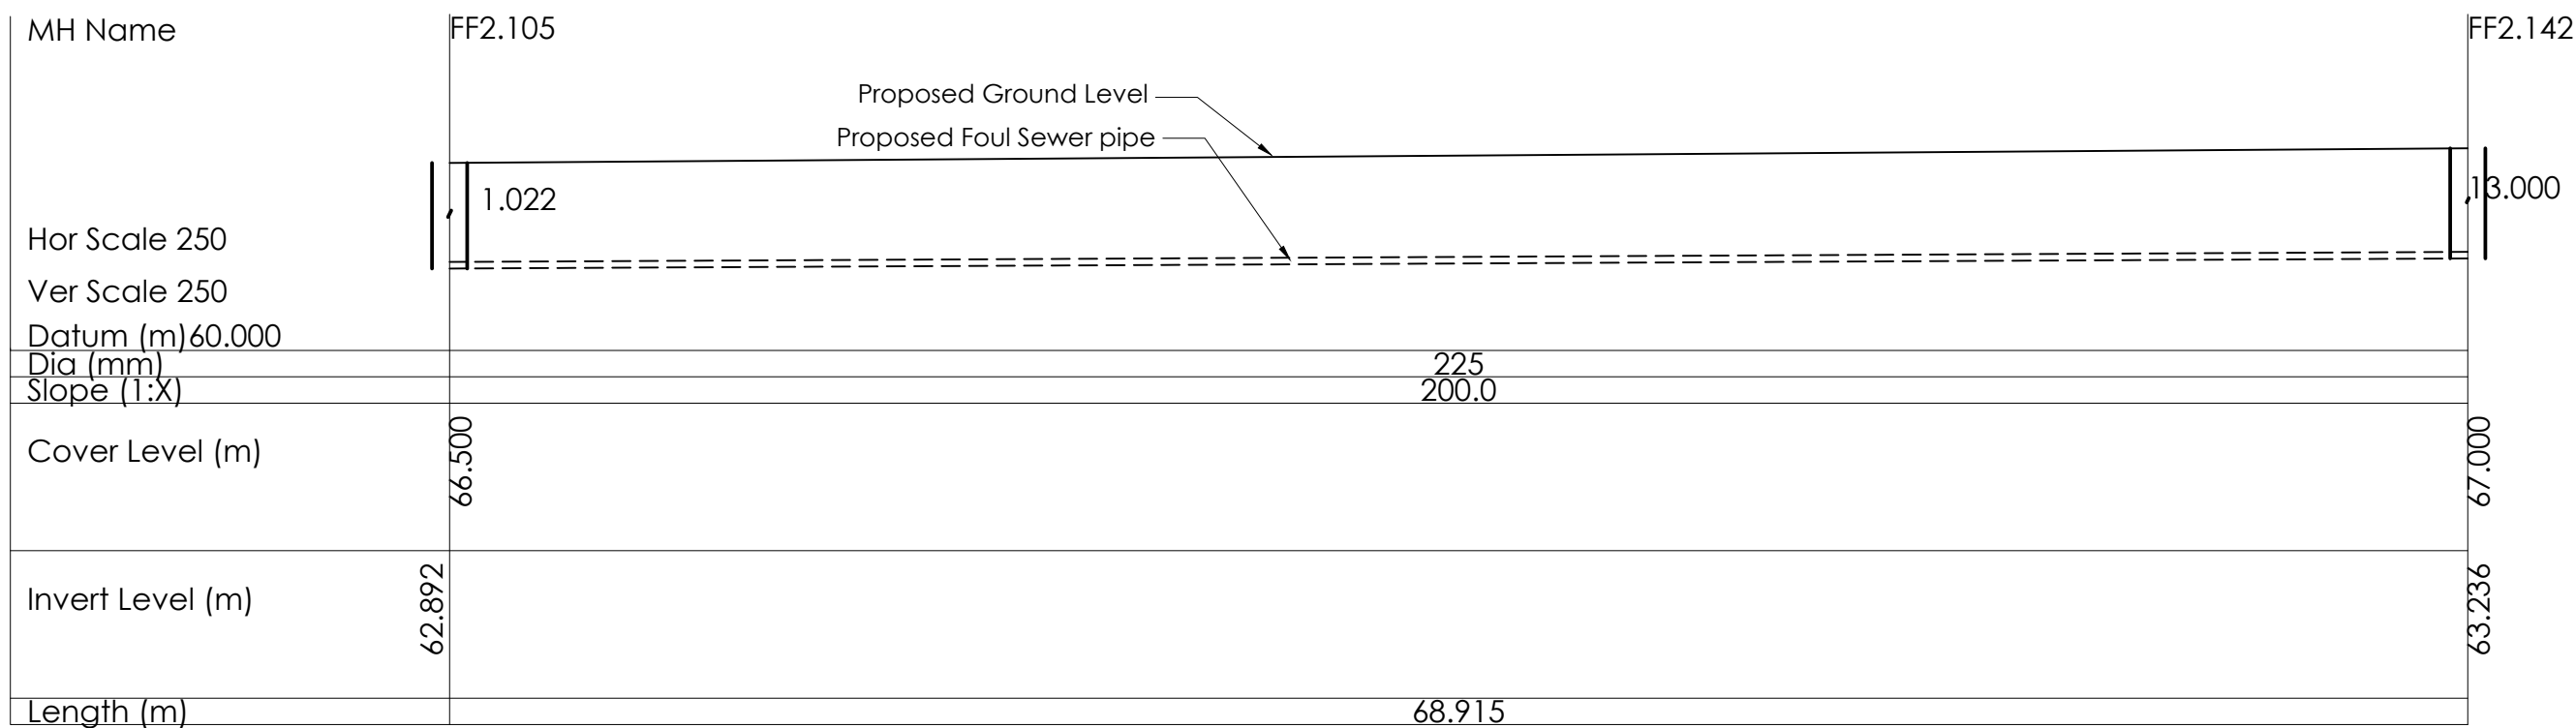

Longitudinal Foul Sewer Section MH's FF2.105- FF2.142  
Scale 1:250

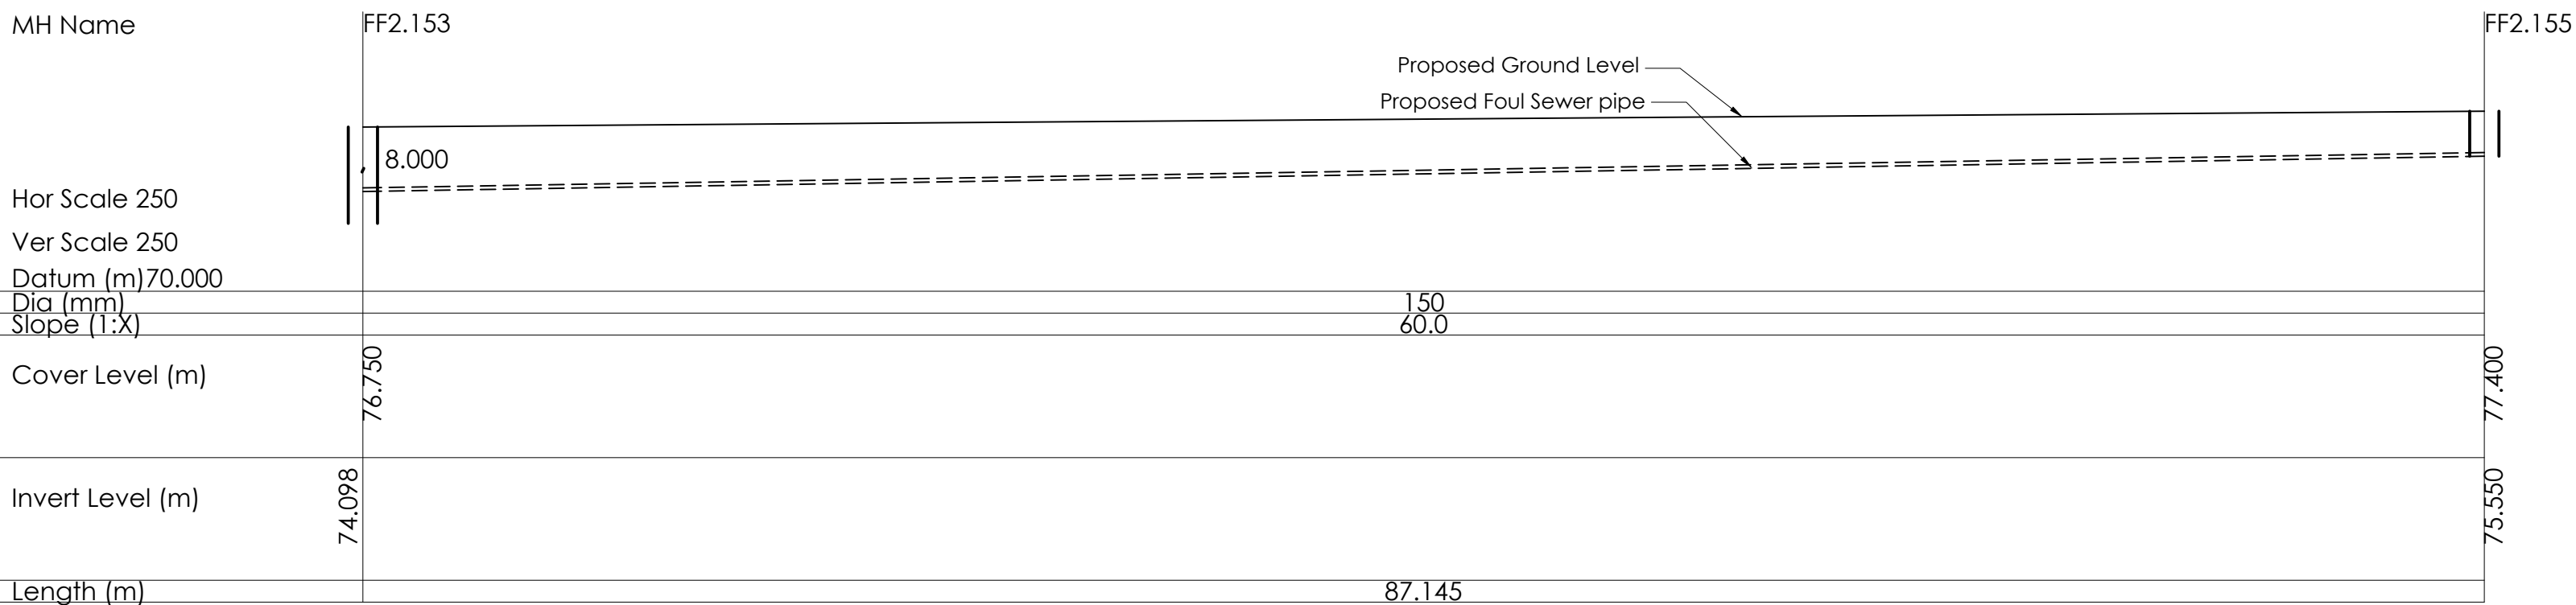

Longitudinal Foul Sewer Section MH's FF2.153- FF2.155  
Scale 1:250