




Longitudinal Foul Sewer Section MH's FF2.151- FF2.152
Scale 1:250

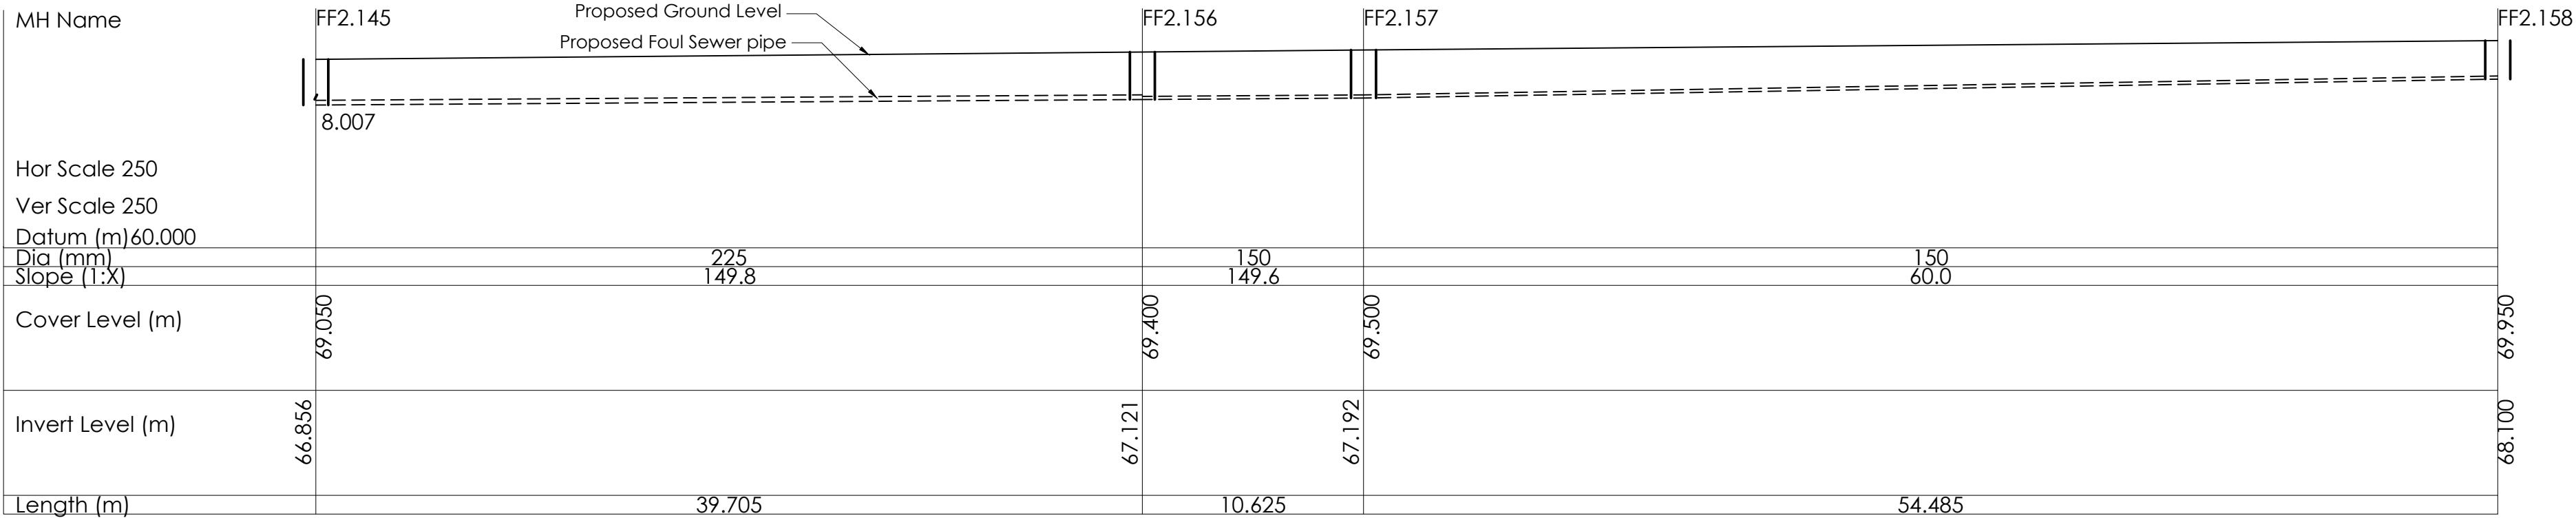


Longitudinal Foul Sewer Section MH's FF2.145- FF2.158
Scale 1:250

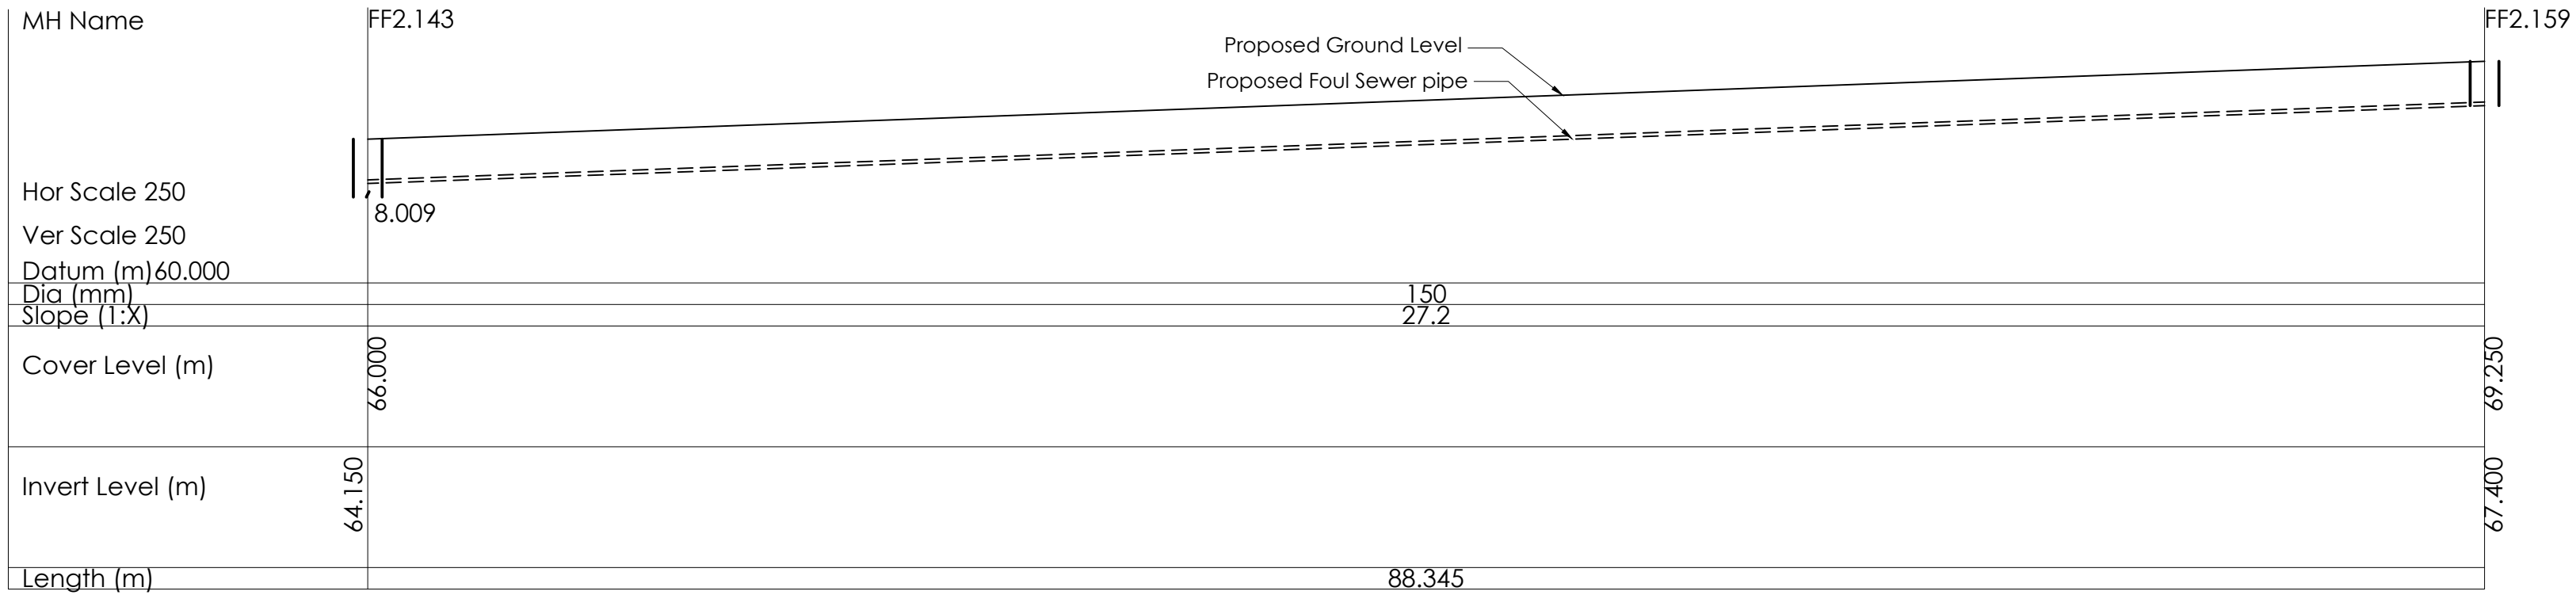


Longitudinal Foul Sewer Section MH's FF2.133- FF2.159
Scale 1:250

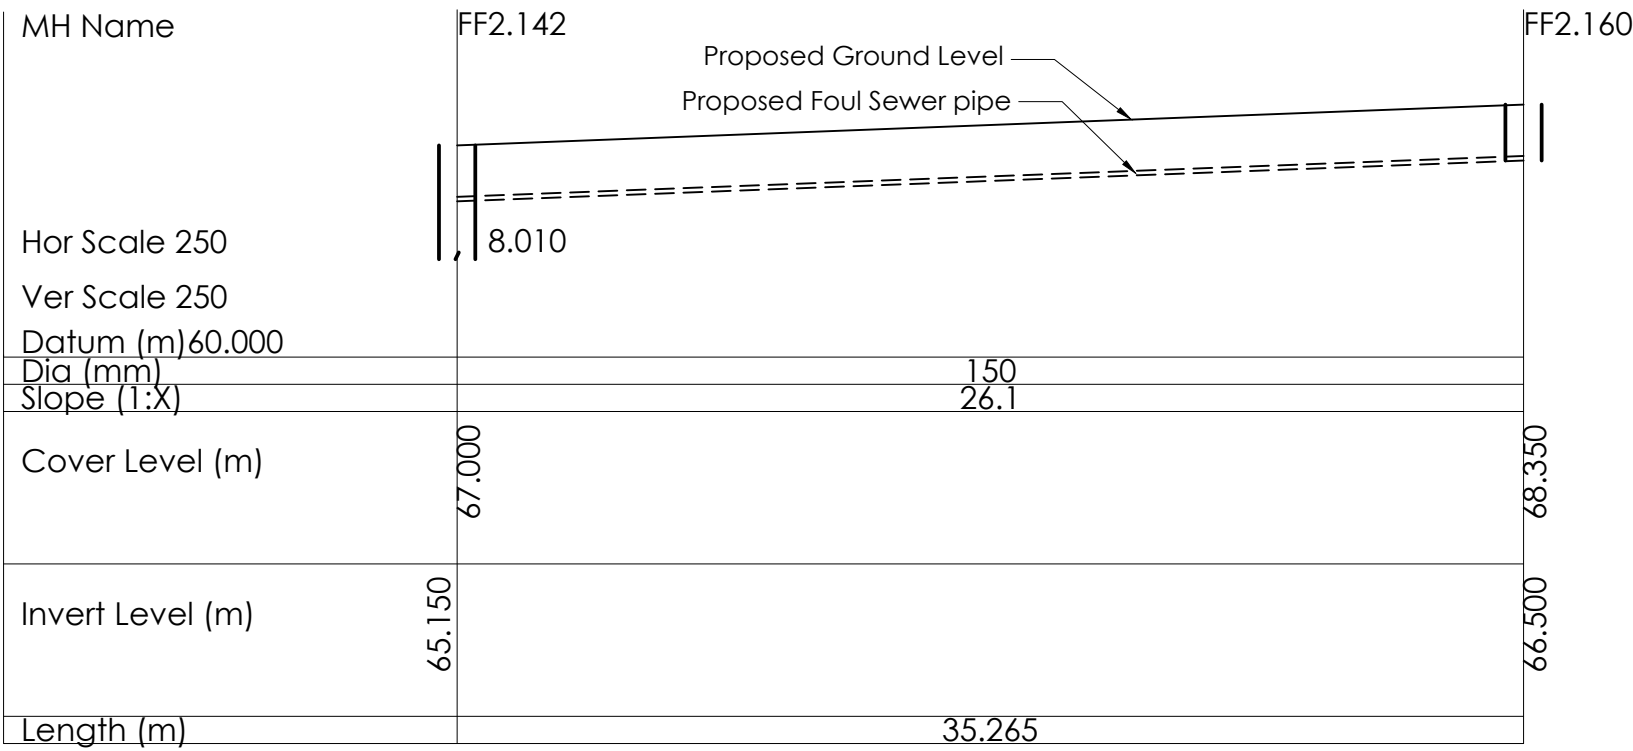


Longitudinal Foul Sewer Section MH's FF2.142- FF2.160
Scale 1:250

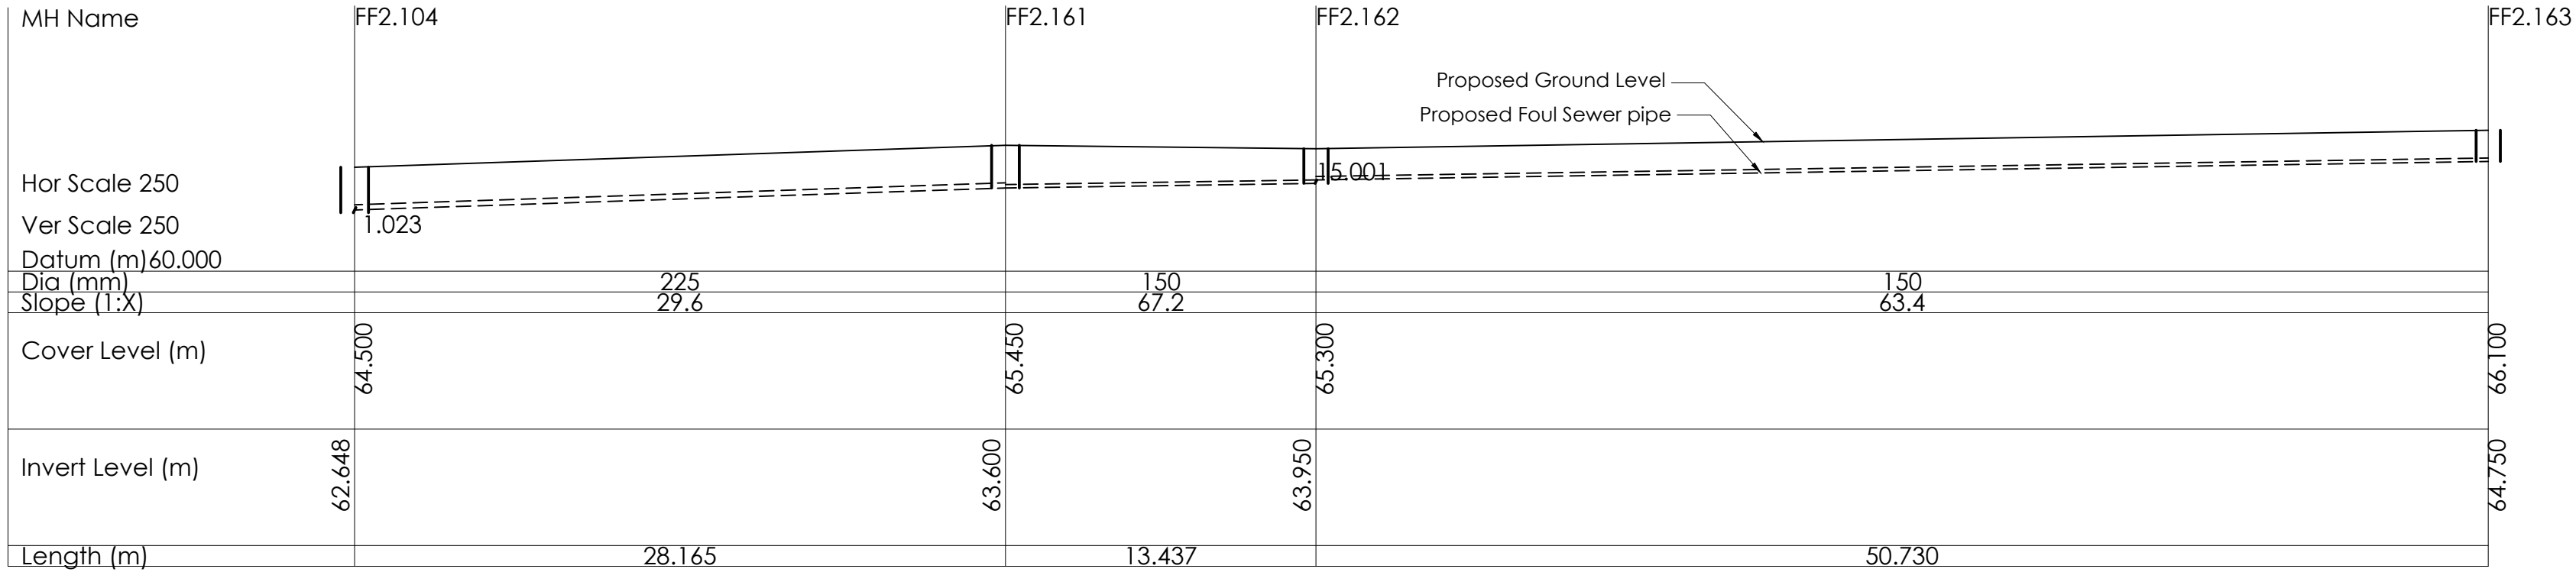


Longitudinal Foul Sewer Section MH's FF2.104- FF2.163
Scale 1:250

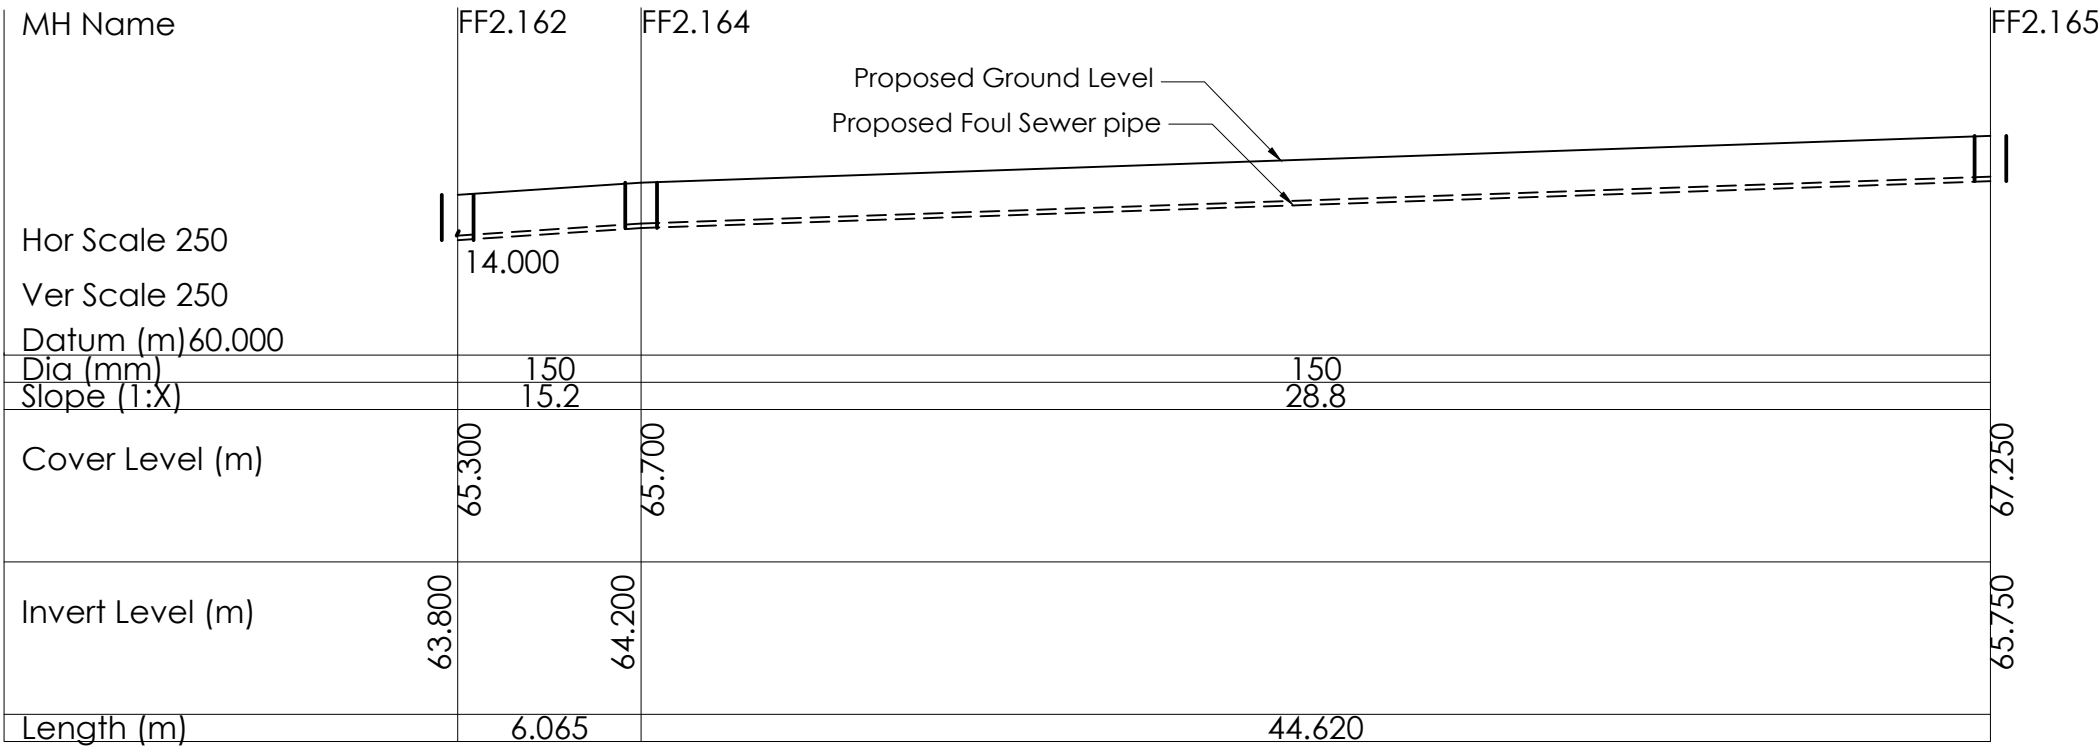

Longitudinal Foul Sewer Section MH's FF2.162- FF2.165
Scale 1:250

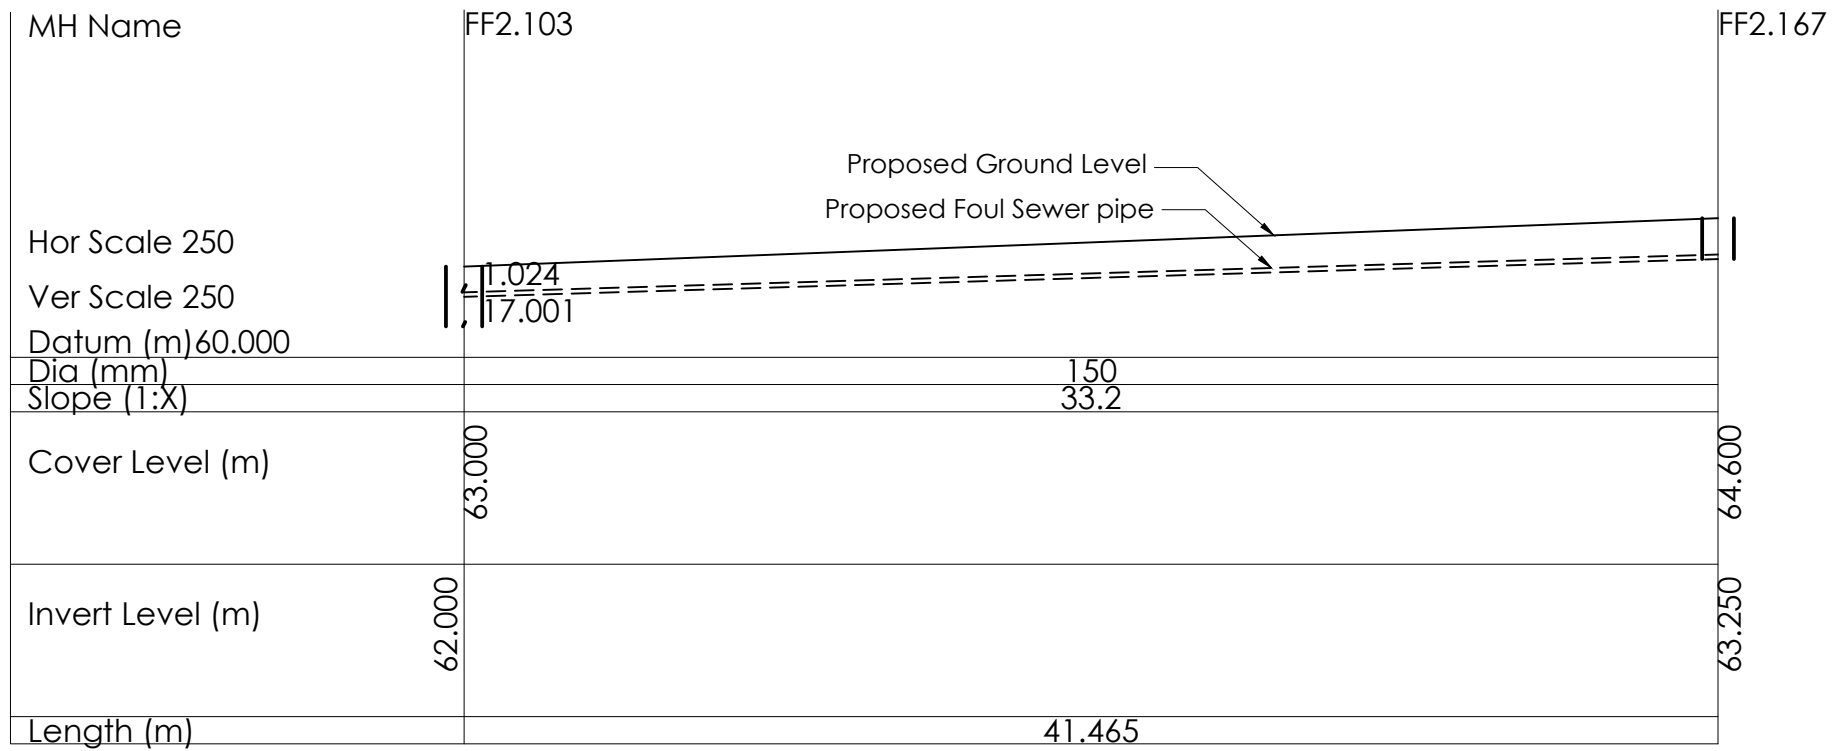

Longitudinal Foul Sewer Section MH's FF2.103- FF2.167
Scale 1:250

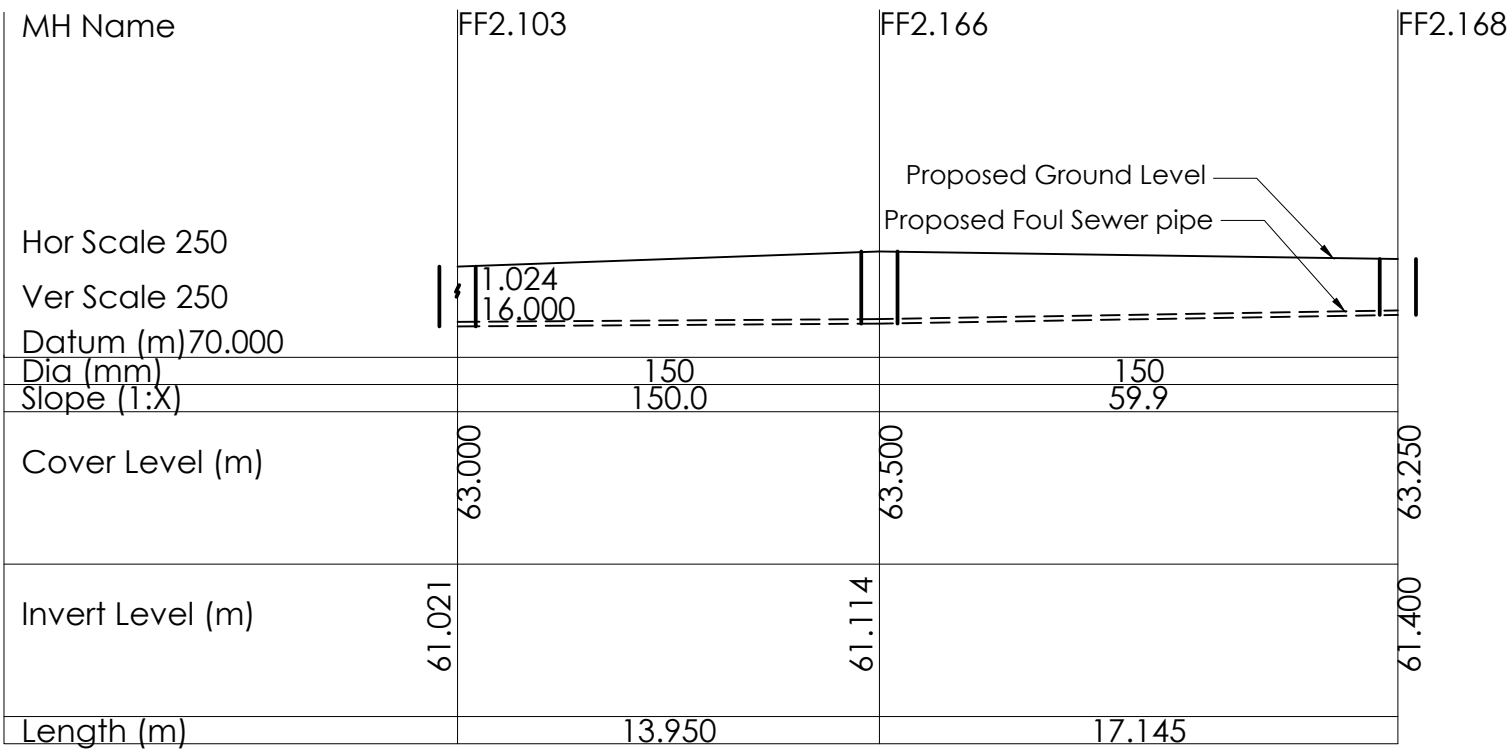

Longitudinal Foul Sewer Section MH's FF2.103- FF2.168
Scale 1:250