




Longitudinal Storm Sewer Section MH's SS2.135- SS2.136
Scale 1:250

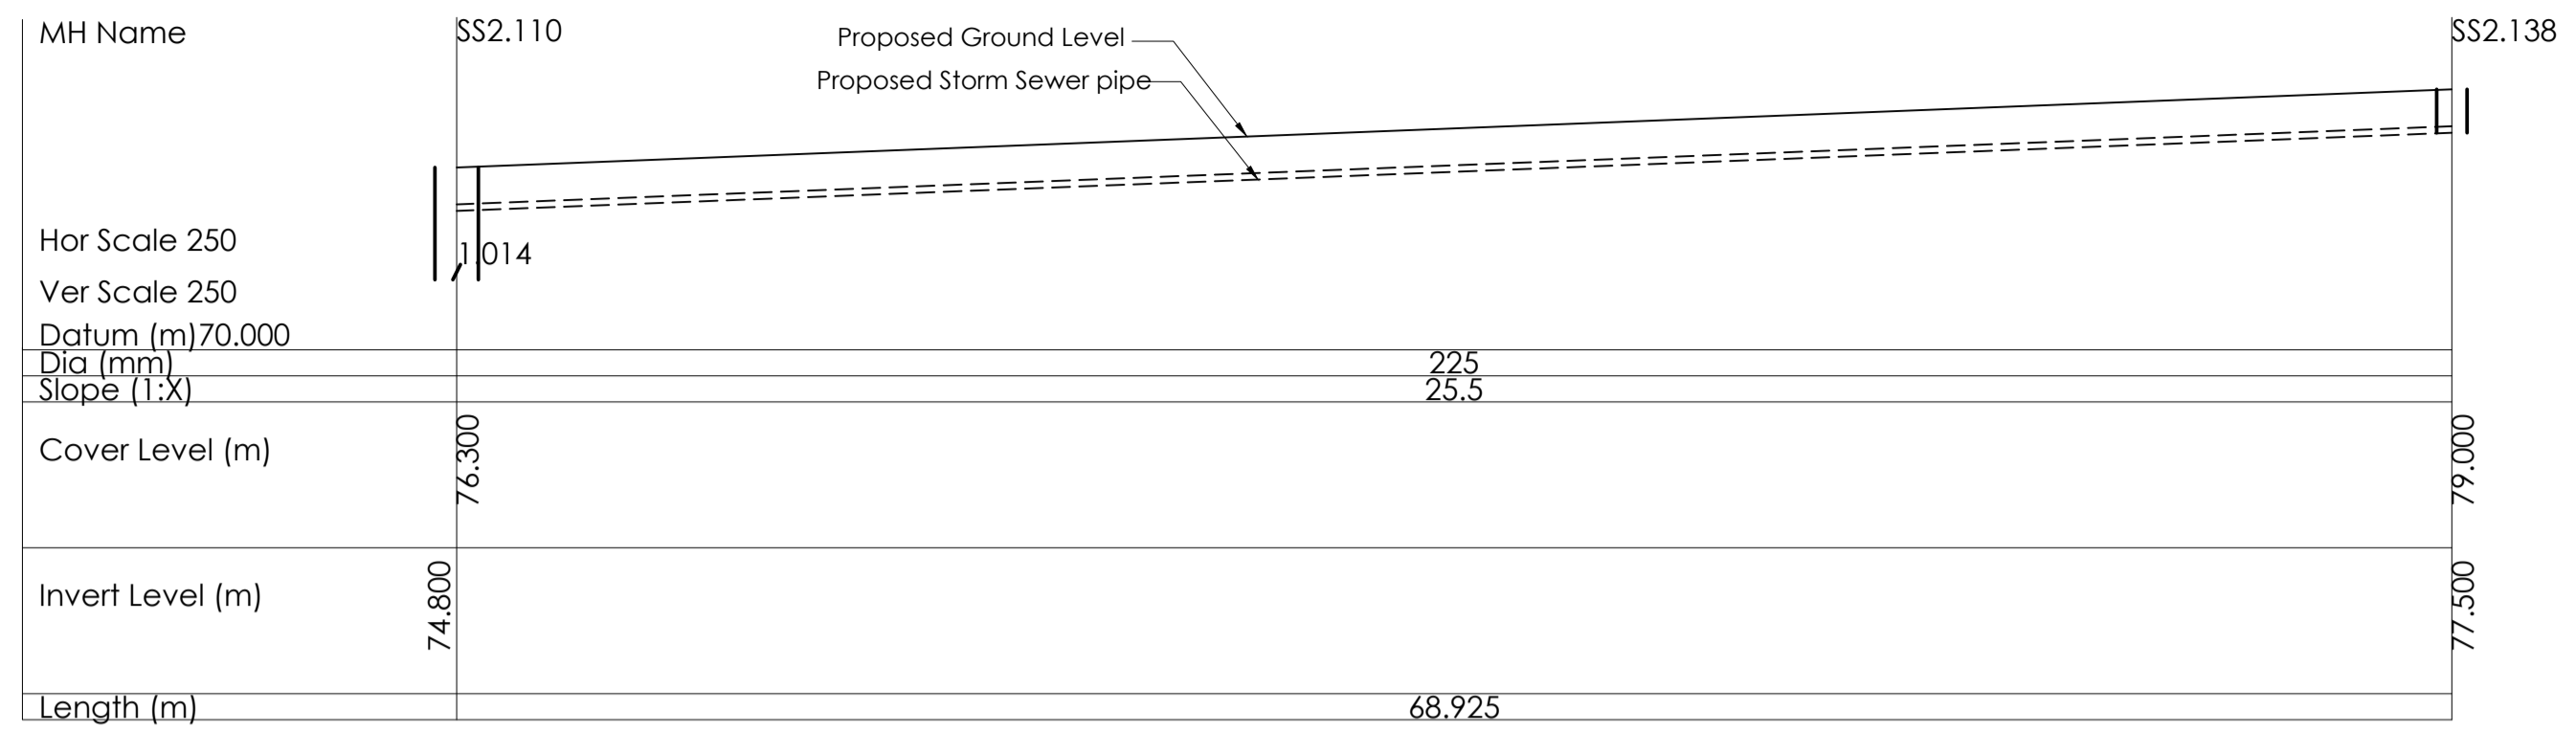


Longitudinal Storm Sewer Section MH's SS2.110- SS2.138
Scale 1:250

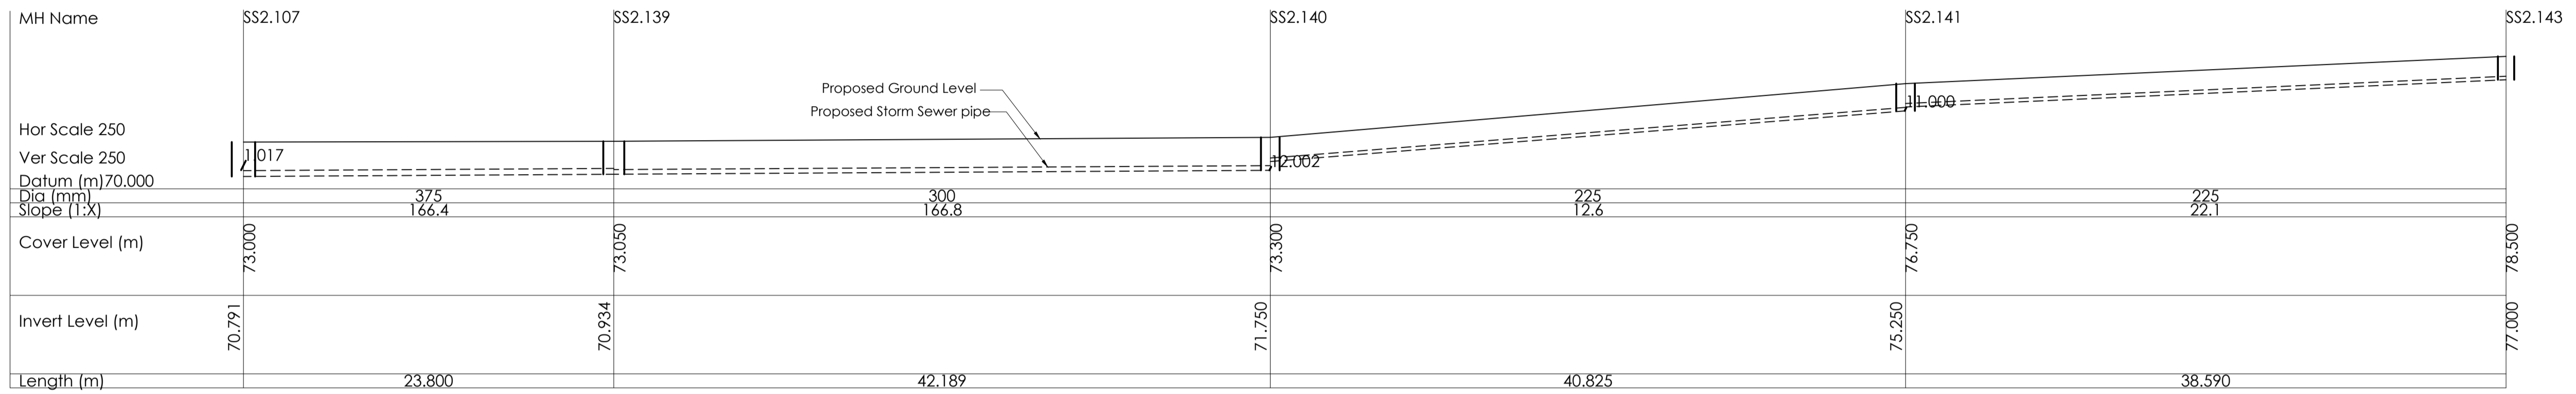


Longitudinal Storm Sewer Section MH's SS2.107- SS2.143
Scale 1:250

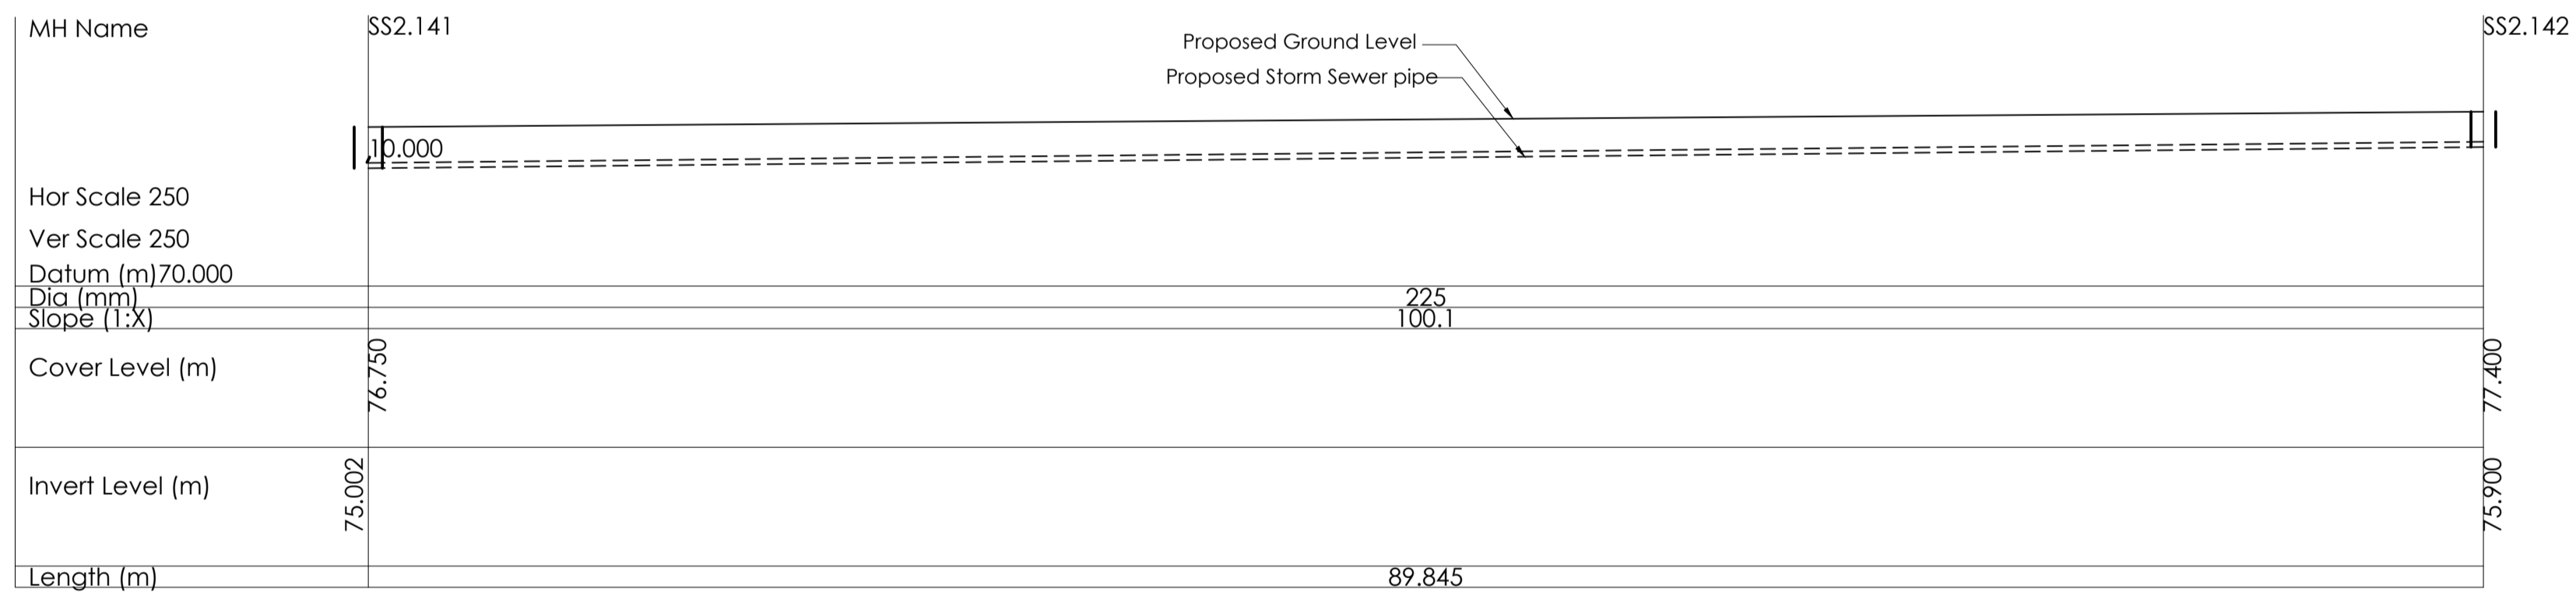

Longitudinal Storm Sewer Section MH's SS2.141- SS2.142
Scale 1:250

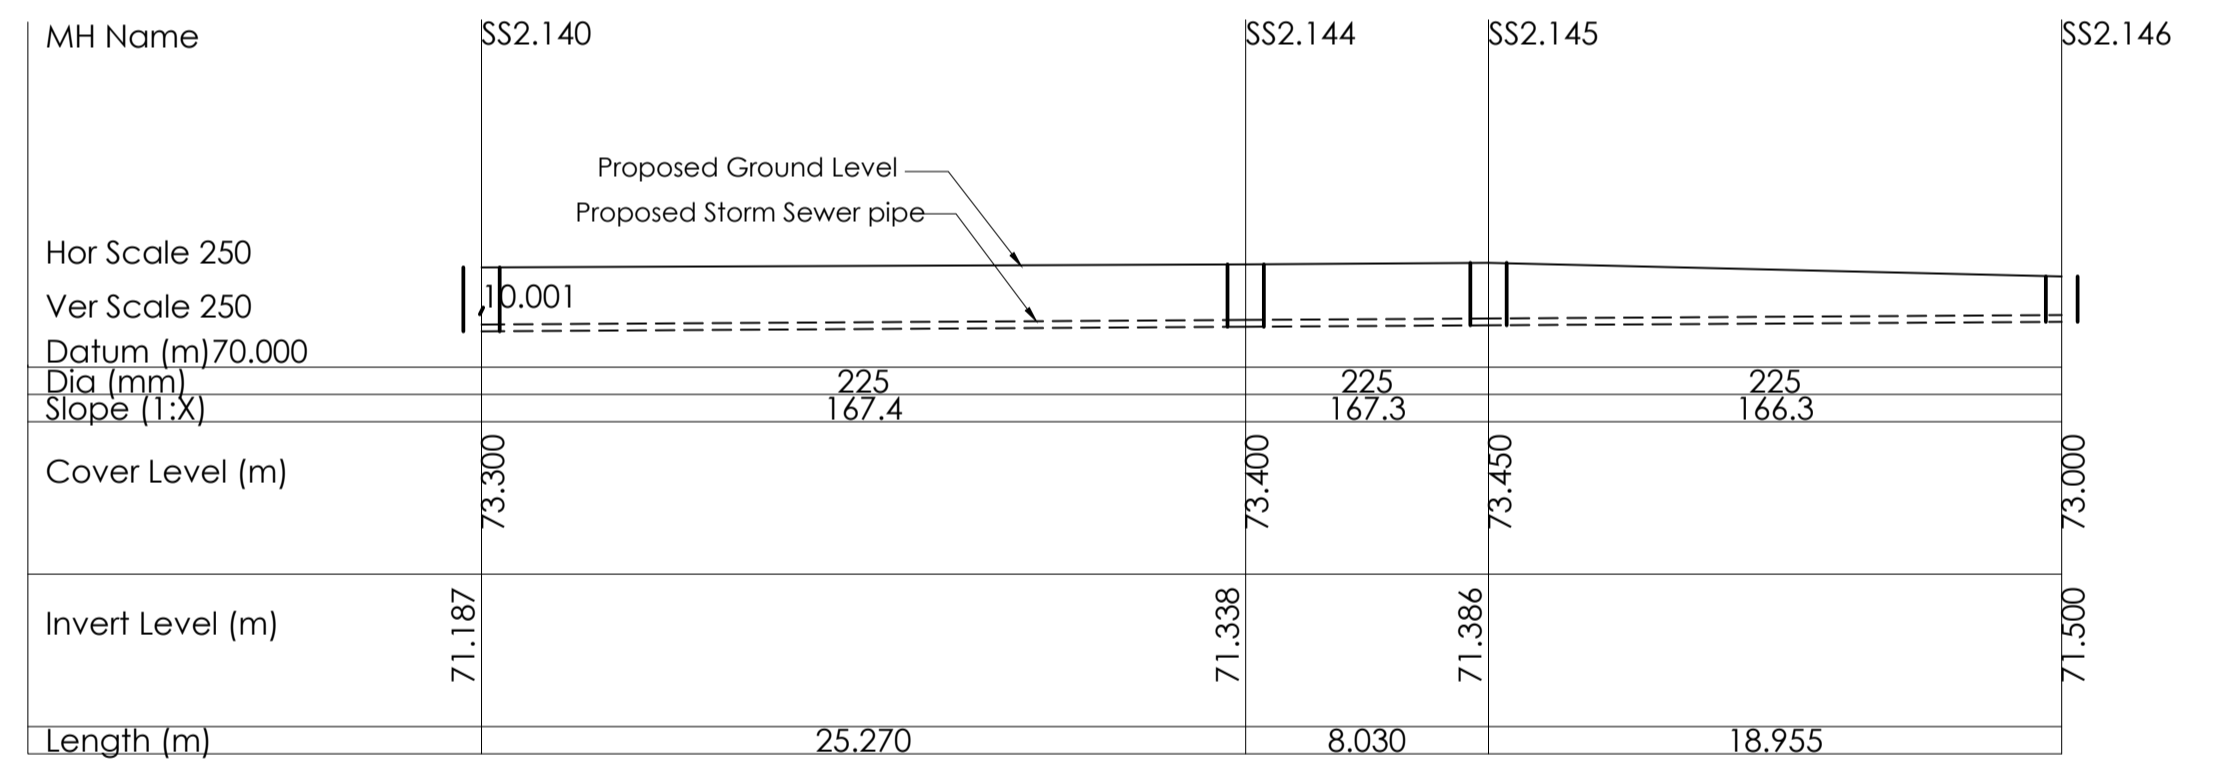

Longitudinal Storm Sewer Section MH's SS2.140- SS2.146
Scale 1:250

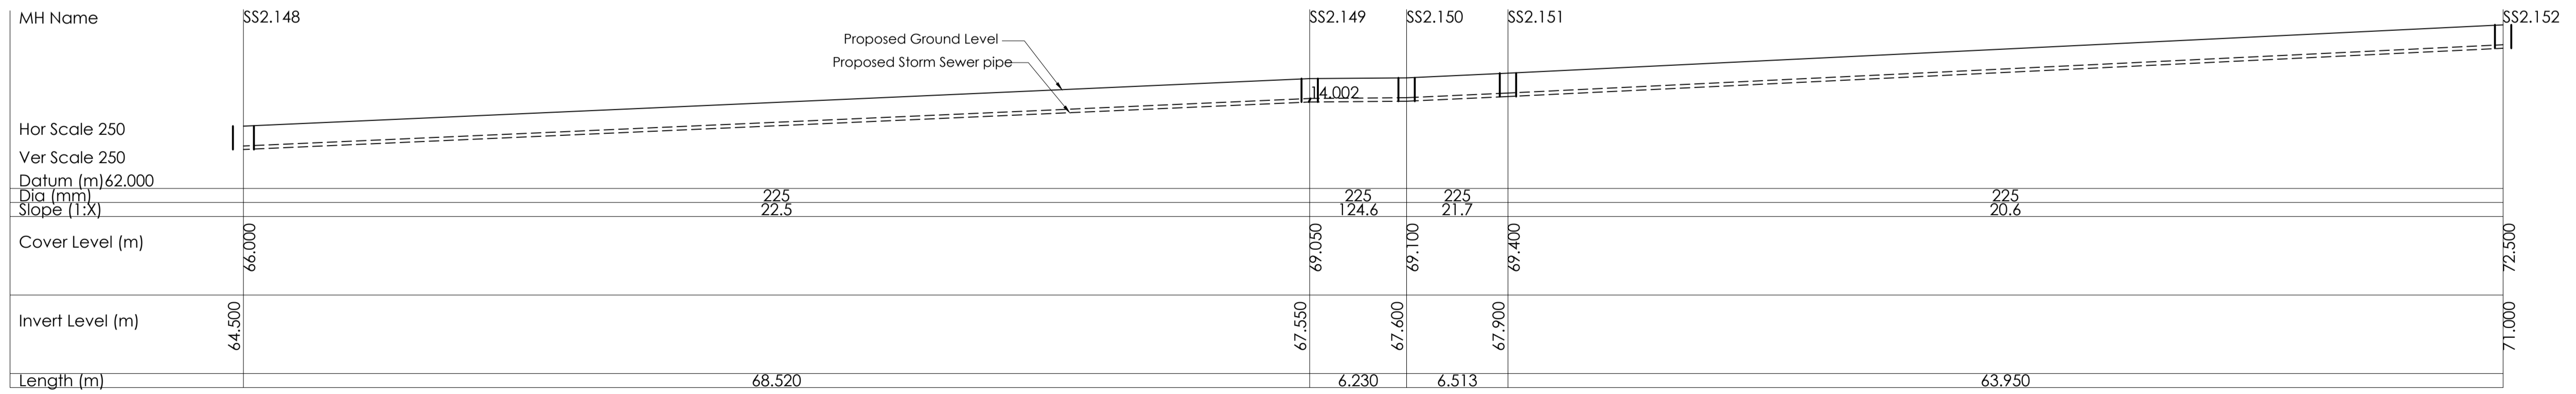

Longitudinal Storm Sewer Section MH's SS2.148- SS2.152
Scale 1:250



Joyce House
Barrack Square
Ballincollig
Cork
P31 KP84

021 4871781
info@dosa.ie
www.dosa.ie

© THIS DRAWING IS COPYRIGHT, NO PART OF THIS DOCUMENT MAY BE RE-PRODUCED OR TRANSMITTED IN ANY FORM OR STORED IN ANY RETRIEVAL SYSTEM OF ANY NATURE WITHOUT THE WRITTEN PERMISSION OF THE ENGINEER AS COPYRIGHT HOLDER EXCEPT AS AGREED FOR USE ON THE PROJECT FOR WHICH THE DOCUMENT WAS ORIGINALLY ISSUED.

REV.	DRAWN	CHKD	APPRVD	DATE	DETAILS
B	D.O'S	S.O'G	LOT	27.09.24	Issued for Section 32B Application.

CLIENT	Reside (Castlepark) Ltd.
PROJECT	Castlepark, Mallow, Co. Cork

DRAWING TITLE	Storm Sewer Longitudinal Sections - Catchment 1 (4 of 5)				
SHEET	A1	SCALE	1:250		
PROJECT NO.	6621	DRAWING NO.	2073	STATUS/ISSUE	B