


Longitudinal Storm Sewer Section MH's SS2.103- SS2.148

Scale 1:250

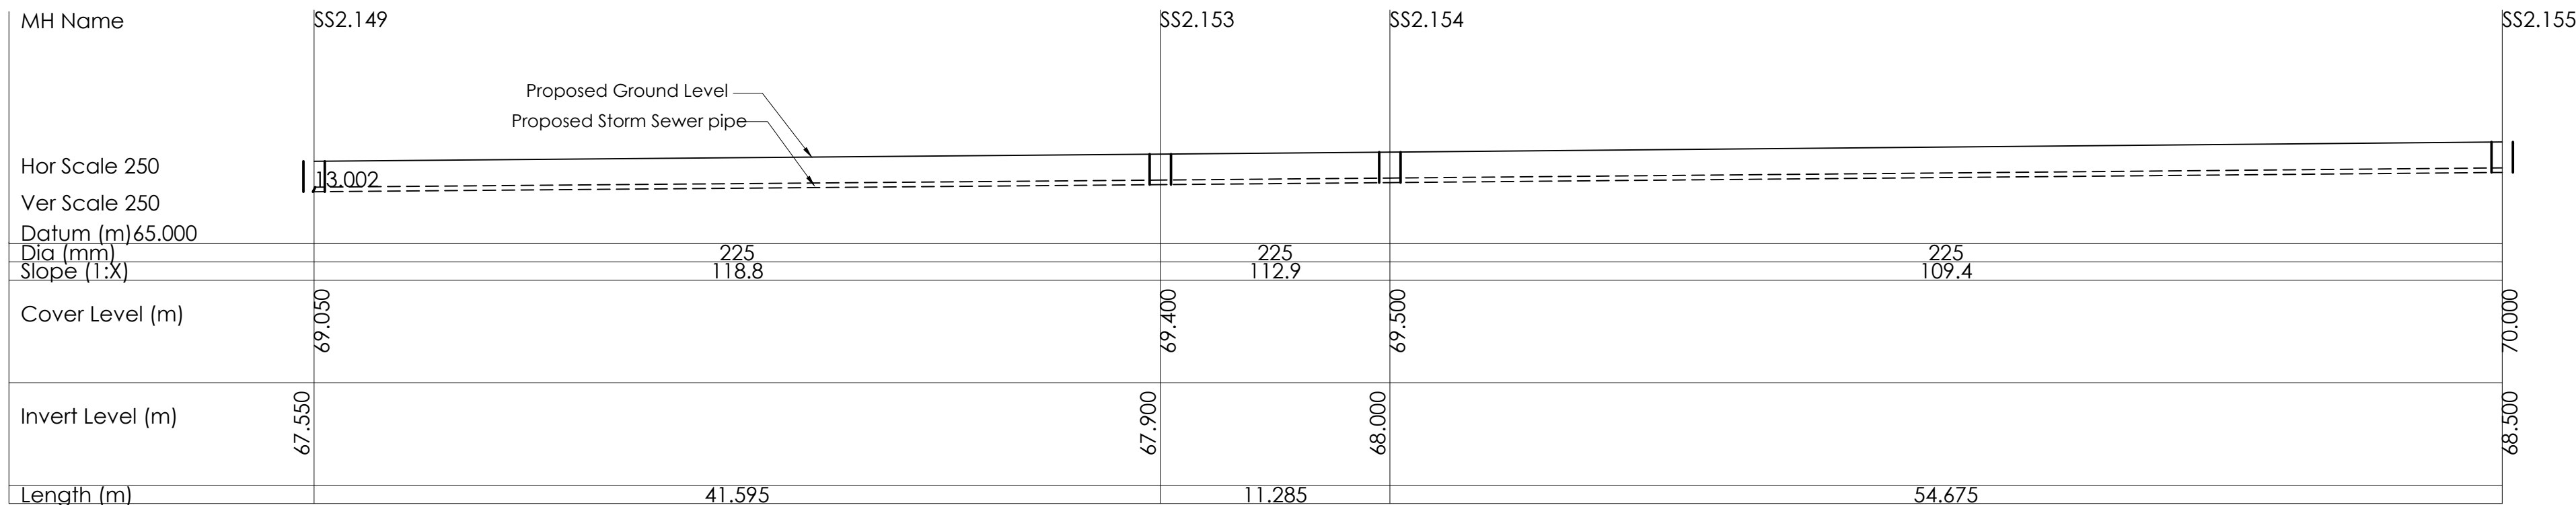

Longitudinal Storm Sewer Section MH's SS2.149- SS2.155

Scale 1:250