




Longitudinal Storm Sewer Section MH's SS2.205- SS2.208  
Scale 1:250

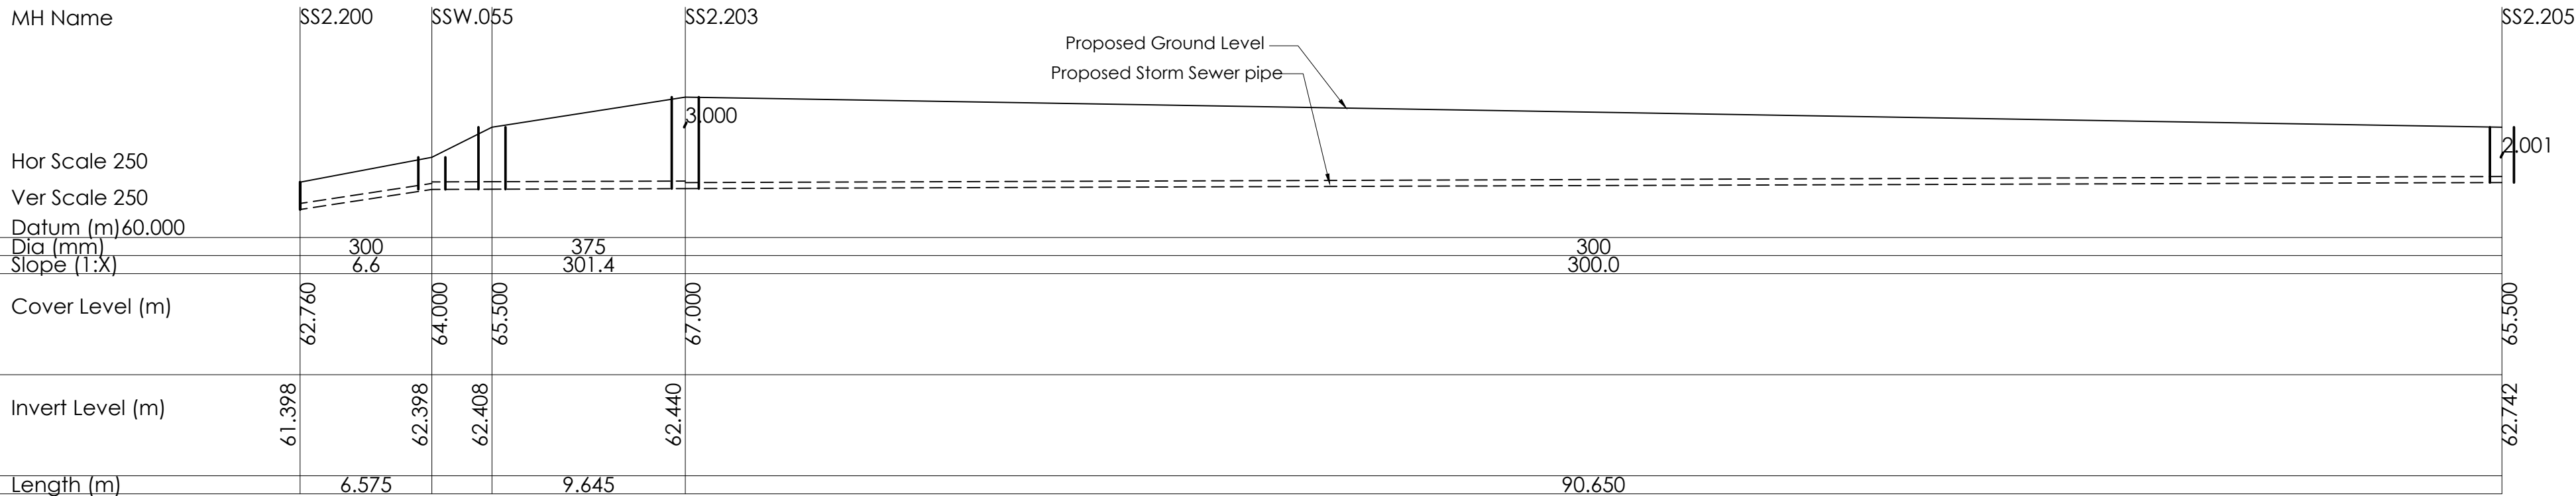

Longitudinal Storm Sewer Section MH's SS2.200- SS2.205  
Scale 1:250

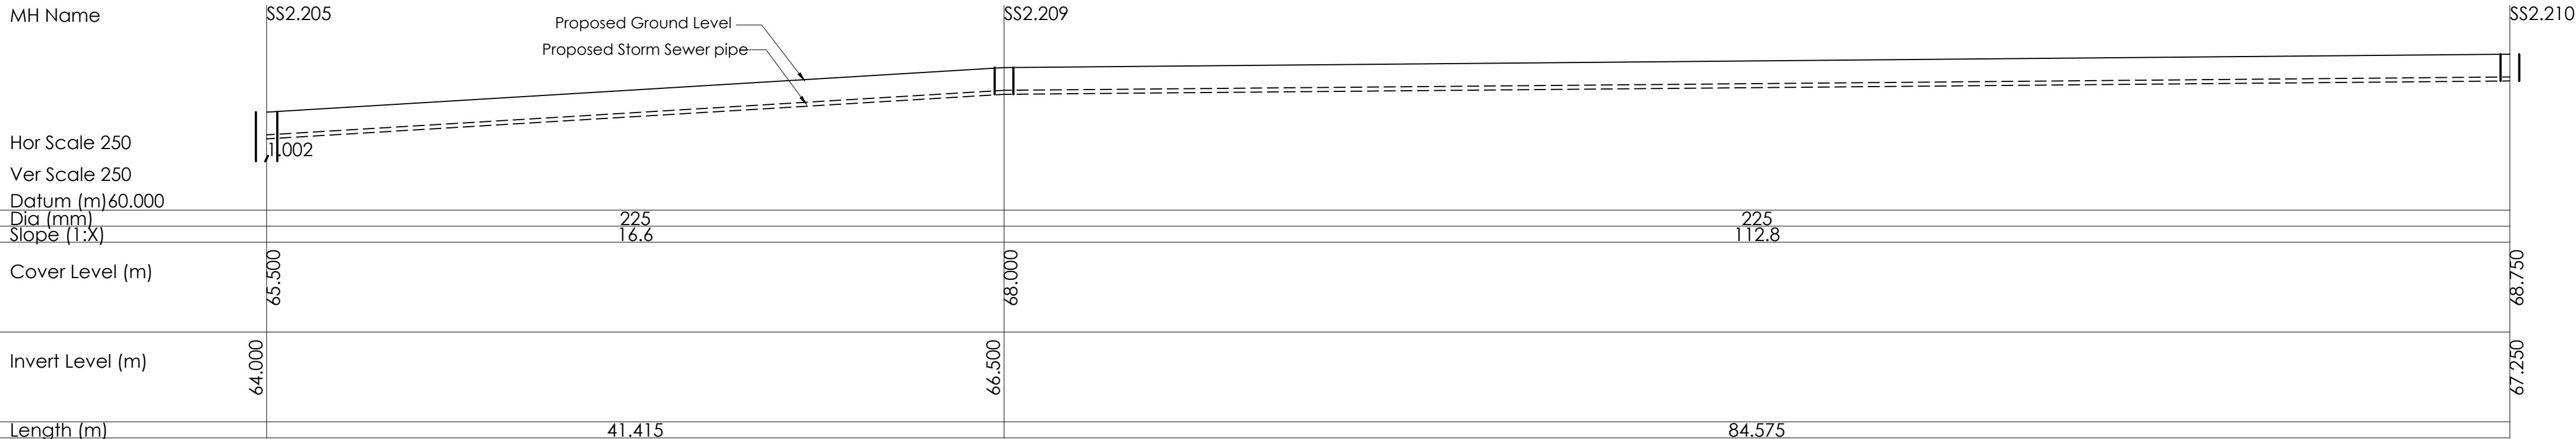

Longitudinal Storm Sewer Section MH's SS2.205- SS2.210  
Scale 1:250

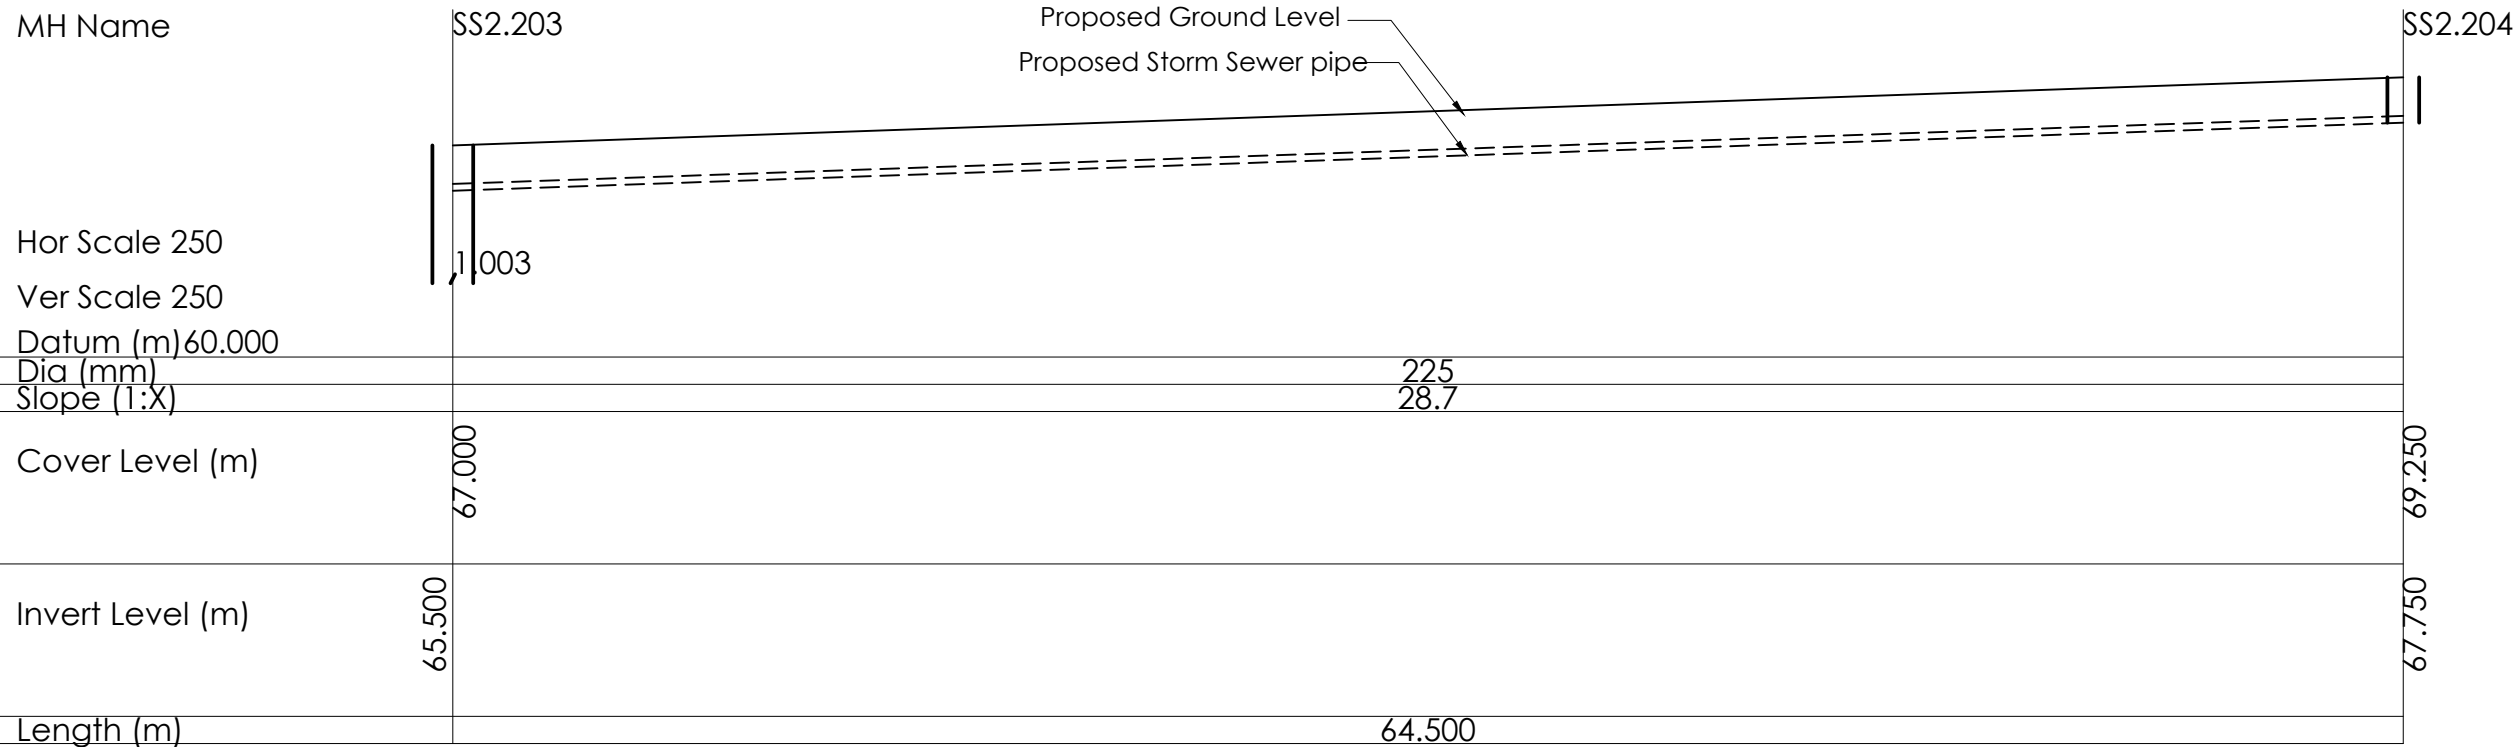

Longitudinal Storm Sewer Section MH's SS2.203- SS2.204  
Scale 1:250