



REFERENCE: THIS DRAWING IS NOT FOR CONSTRUCTION

# SR LA

SIMON RONAN LANDSCAPE ARCHITECTS

Cork Office  
Levis Quay  
Shillbreen  
Co. Cork  
Ireland  
A94A431  
simon@simonronan.com

Dublin Office  
25 Glengarriff Parade  
Phibsborough  
Dublin 7  
Ireland  
D07 XF25  
+353 86 056 3434

SECTION LOCATION PLAN  
L - 800 A1@1:1200

REV/04

PURPOSE OF DRAWING - PLANNING

CASTLELANDS MALLOW

THIS DRAWING IS TO BE READ IN CONJUNCTION WITH RELEVANT CONSULTANT DRAWINGS  
NO DIMENSIONS TO BE SCALED FROM THIS DRAWING  
NO PART OF THIS DOCUMENT MAY BE REPRODUCED OR  
TRANSMITTED IN ANY FORM OR BY ANY MEANS, OR  
BY ANY INFORMATION STORAGE AND RETRIEVAL SYSTEM,  
WITHOUT THE WRITTEN PERMISSION OF THE LANDSCAPE ARCHITECTS. FOR MORE INFORMATION  
CONTACT THE ARCHITECTS ON THE PROJECT OR UNDER EXCEPT  
AS INDICATED IN THIS DRAWING. 1/2024

SEPTEMBER 2024



REFERENCE: THIS DRAWING IS NOT FOR CONSTRUCTION

# SR LA

SIMON RONAN LANDSCAPE ARCHITECTS

Cork Office  
Levis Quay  
Shelburne  
Co. Cork  
Ireland  
A94A431  
simon@simonronan.com

Dublin Office  
25 Glengarriff Parade  
Phibsborough  
Dublin 7  
Ireland  
D07 XF25  
+353 86 056 3434

SECTIONS  
L - 801 1:100 @A1




REV/04

PURPOSE OF DRAWING - PLANNING

CASTLELANDS MALLOW

THIS DRAWING IS TO BE READ IN CONJUNCTION WITH RELEVANT CONSULTANT'S DRAWINGS  
NO PART OF THIS DOCUMENT MAY BE REPRODUCED OR  
TRANSMITTED IN ANY FORM OR BY ANY MEANS, OR  
BY ANY INFORMATION STORAGE AND RETRIEVAL SYSTEM,  
WITHOUT THE WRITTEN PERMISSION OF THE LANDSCAPE ARCHITECTS. FOR MORE INFORMATION  
CONTACT THE ARCHITECTS AT THE ADDRESS OR PHONE NUMBER  
STATED ON THIS DRAWING. © 2024

SEPTEMBER 2024

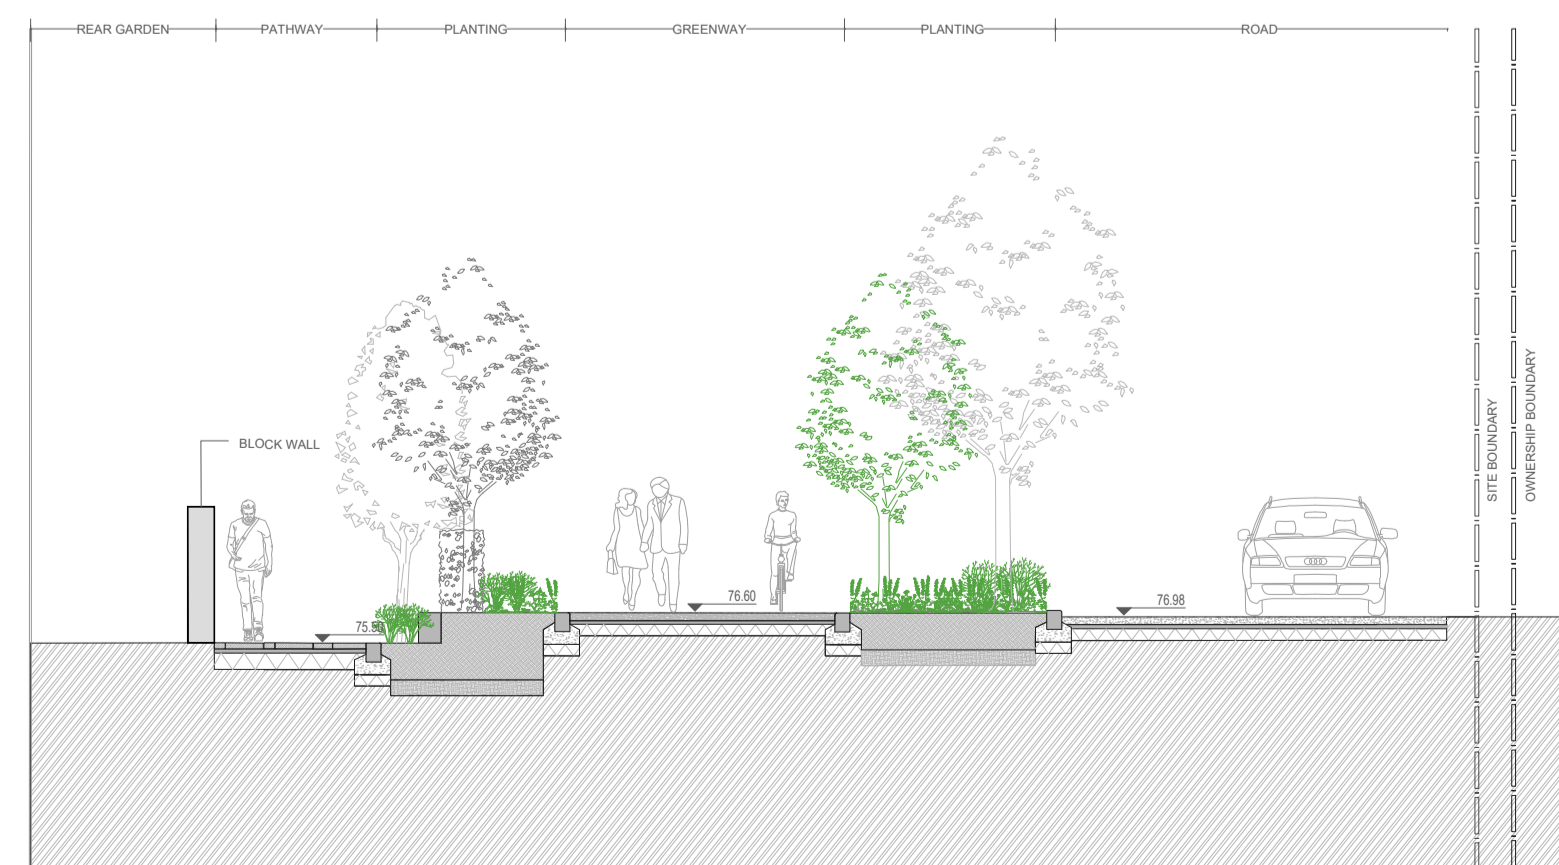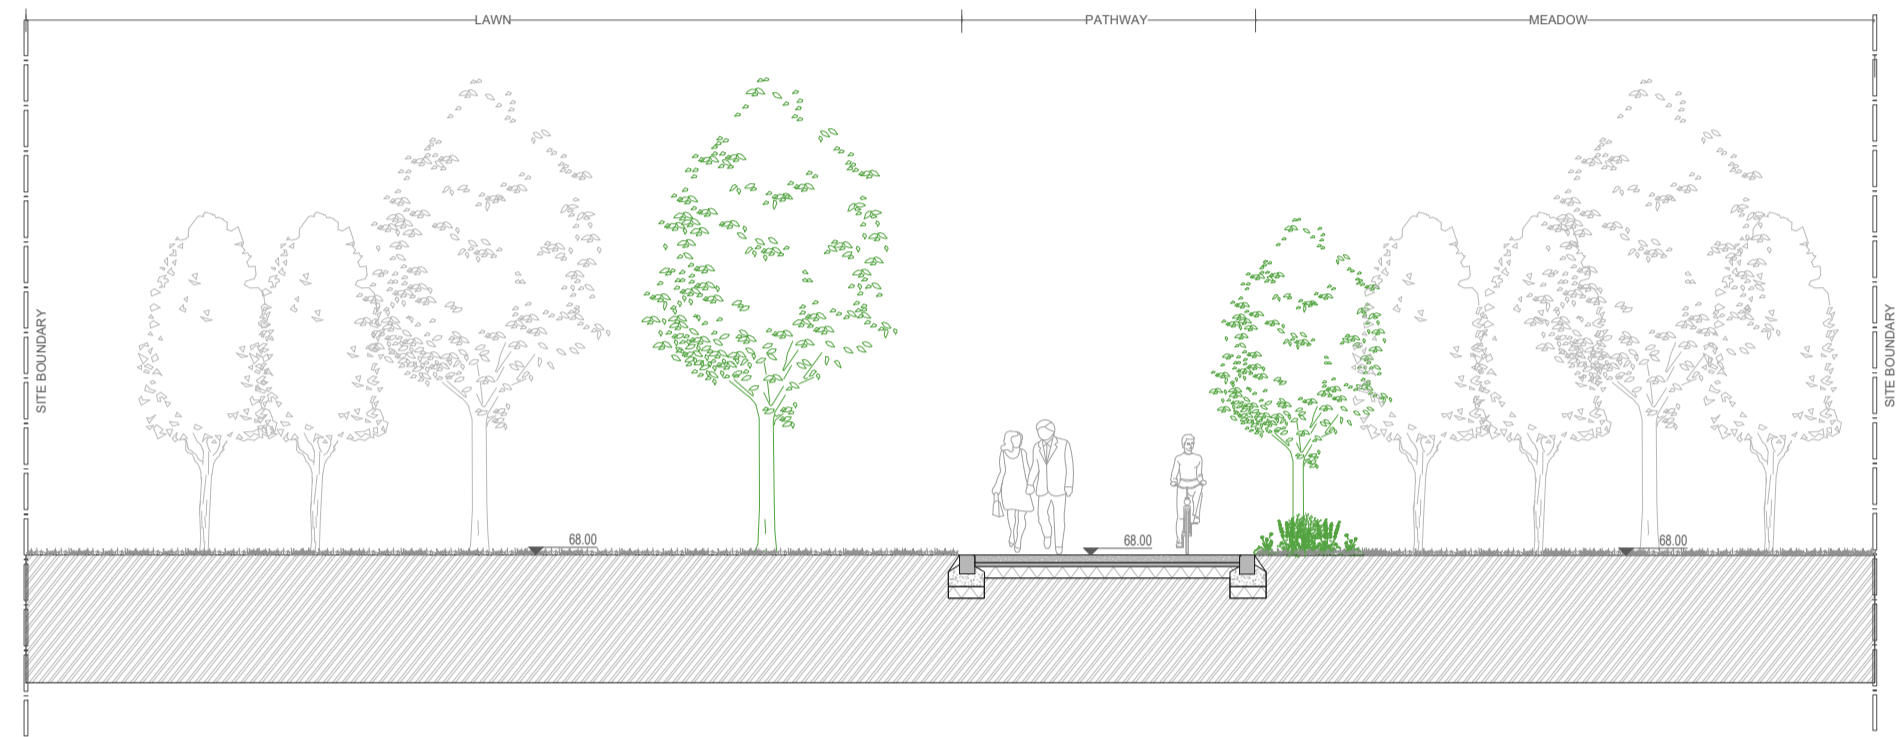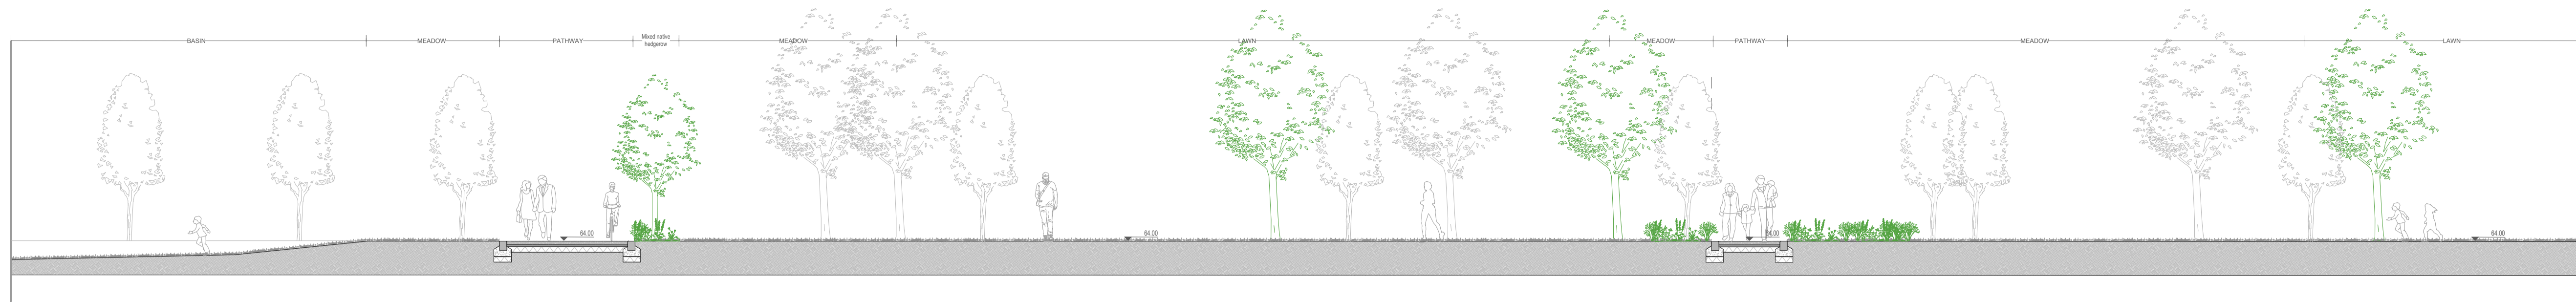

REFERENCE: THIS DRAWING IS NOT FOR CONSTRUCTION

# SR LA

SIMON RONAN LANDSCAPE ARCHITECTS

Cork Office  
Levis Quay  
Shelburne  
Co. Cork  
Ireland  
A94A431  
simon@simonronan.com

Dublin Office  
25 Glengarriff Parade  
Phibsborough  
Dublin 7  
Ireland  
D07 XF25  
+353 86 056 3434

SECTIONS  
L - 802 1:100@A1


REV/04

PURPOSE OF DRAWING - PLANNING


CASTLELANDS MALLOW

THIS DRAWING IS TO BE READ IN CONJUNCTION WITH RELEVANT CONSULTANT'S DRAWINGS  
NO DIMENSIONS TO BE SCALED FROM THIS DRAWING  
NO PART OF THIS DOCUMENT MAY BE REPRODUCED OR TRANSMITTED IN ANY FORM OR BY ANY MEANS, OR BY ANY INFORMATION STORAGE AND RETRIEVAL SYSTEM, WITHOUT THE WRITTEN PERMISSION OF THE LANDSCAPE ARCHITECTS. FOR MORE INFORMATION, CONTACT THE ARCHITECTS AT THE ADDRESS OR PHONE NUMBER GIVEN IN THIS DOCUMENT OR VISIT OUR WEBSITE: WWW.SIMONRONAN.COM


SEPTEMBER 2024

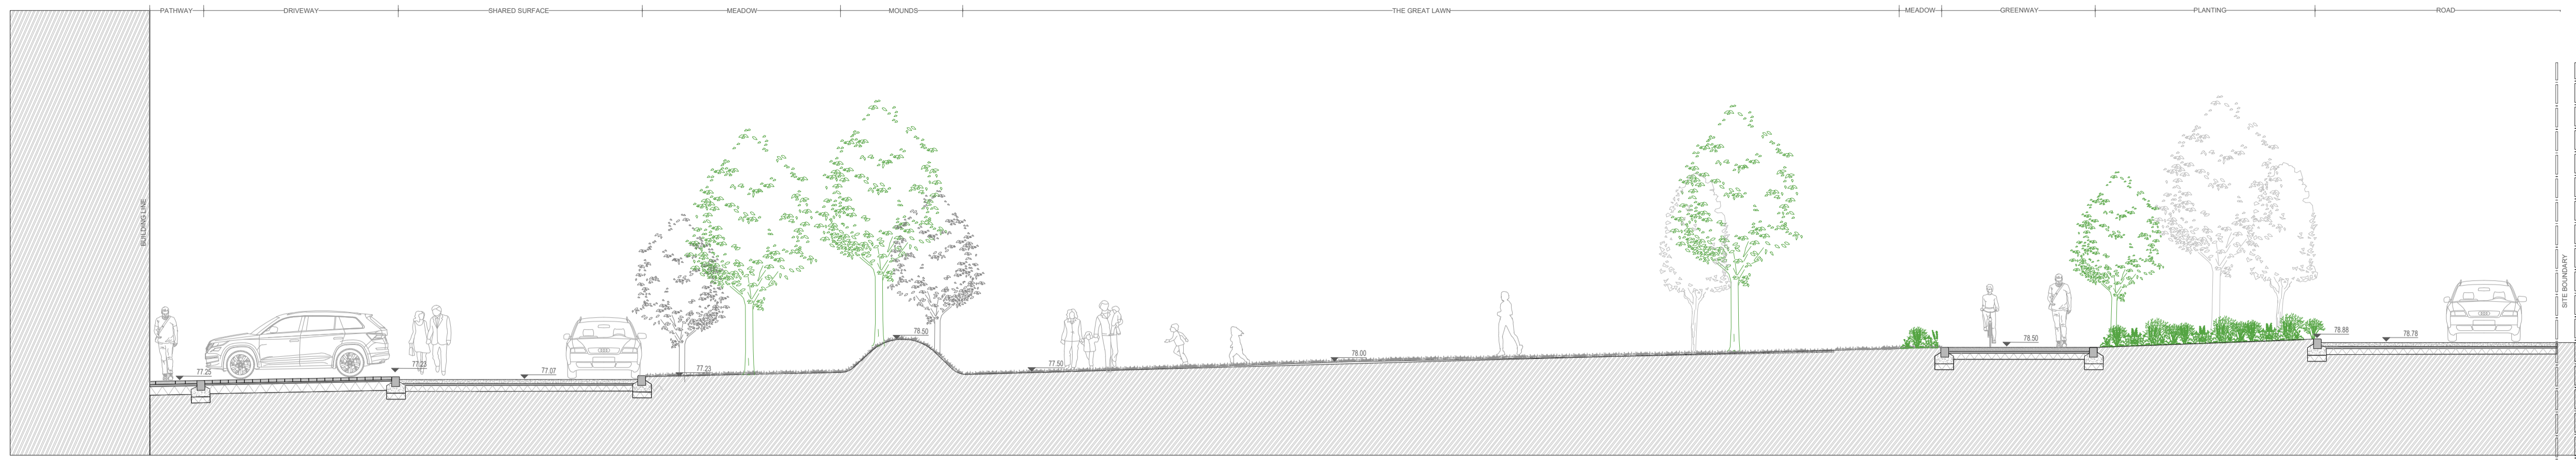

SECTION 09  
SCALE: 1:100 @A1

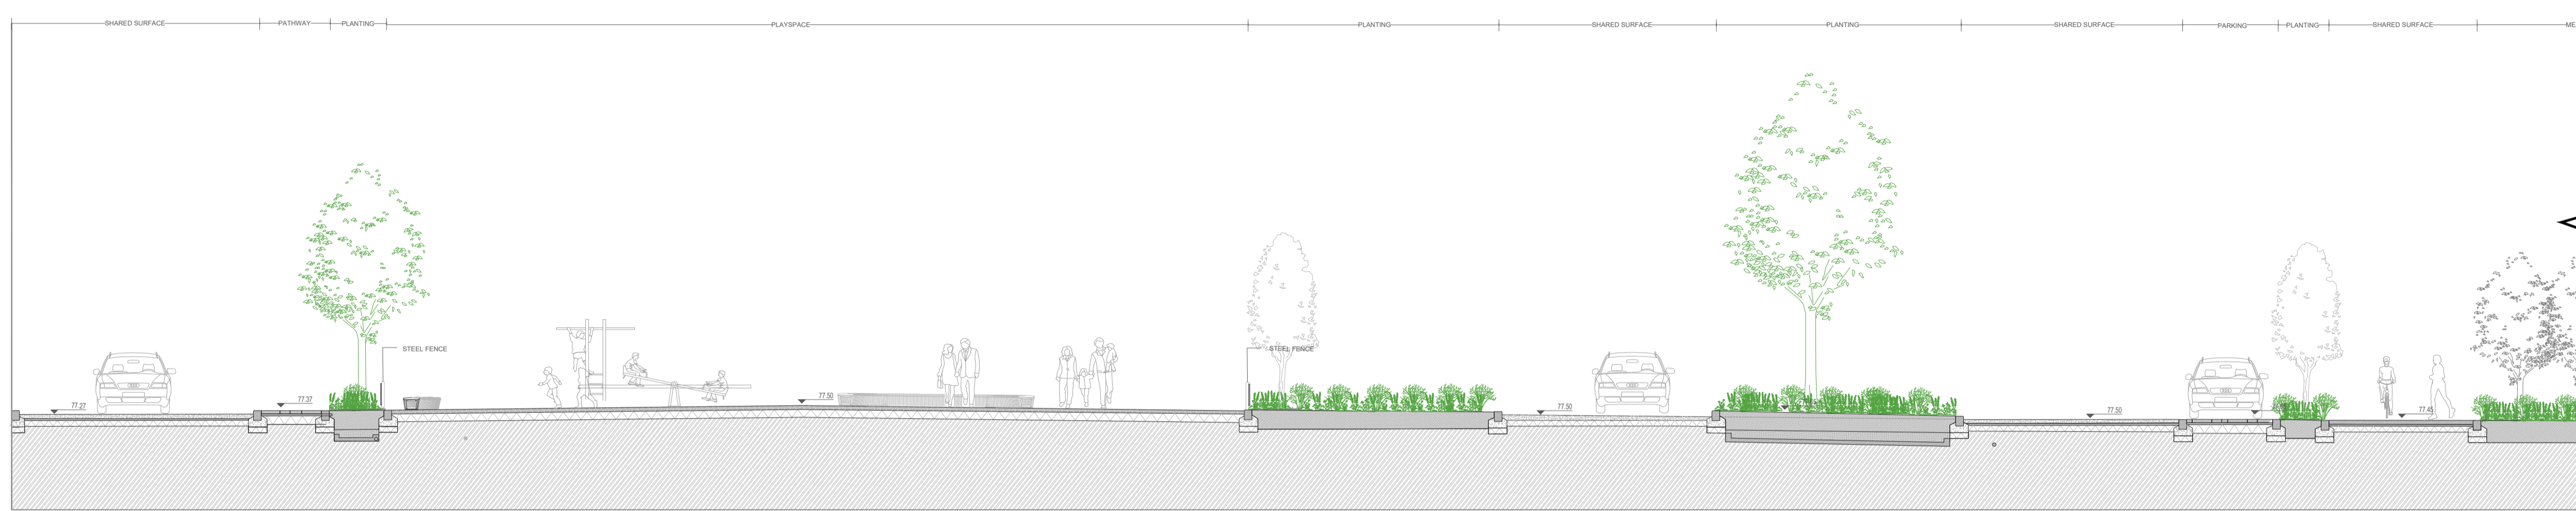

SECTION 10  
SCALE: 1:100 @A1

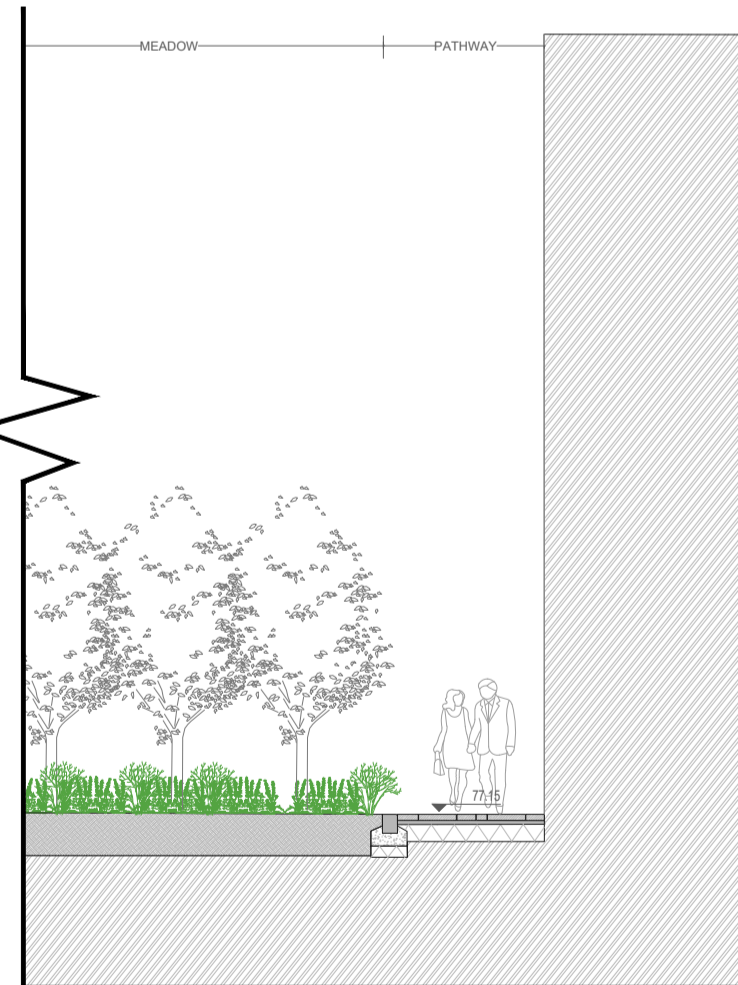

SECTION 10 CONTINUATION  
SCALE: 1:100 @A1



SECTION 11  
SCALE: 1:100 @A1



REFERENCE: THIS DRAWING IS NOT FOR CONSTRUCTION

# SR LA

SIMON RONAN LANDSCAPE ARCHITECTS

Cork Office  
Levis Quay  
Shandon  
Co. Cork  
Ireland  
A94A431  
simon@simonronan.com

Dublin Office  
25 Glengarriff Parade  
Phibsborough  
Dublin 7  
Ireland  
D07 XF25  
+353 86 056 3434

SECTIONS  
L - 803 1:100 @A1


REV/04

PURPOSE OF DRAWING - PLANNING


CASTLELANDS MALLOW

THIS DRAWING IS TO BE READ IN CONJUNCTION WITH RELEVANT CONSULTANT'S DRAWINGS  
NO PART OF THIS DOCUMENT MAY BE REPRODUCED OR TRANSMITTED IN ANY FORM OR BY ANY MEANS, OR BY ANY INFORMATION STORAGE AND RETRIEVAL SYSTEM, WITHOUT THE WRITTEN PERMISSION OF THE LANDSCAPE ARCHITECTS. THE CONSULTANT'S LIABILITY FOR DESIGN OR CONSTRUCTION SHALL BE LIMITED TO THE SCOPE OF THE SERVICES PROVIDED BY THIS DOCUMENT AND SHALL BE LIMITED TO THE DESIGN AND CONSTRUCTION OF THE PROJECT.

SEPTEMBER 2024

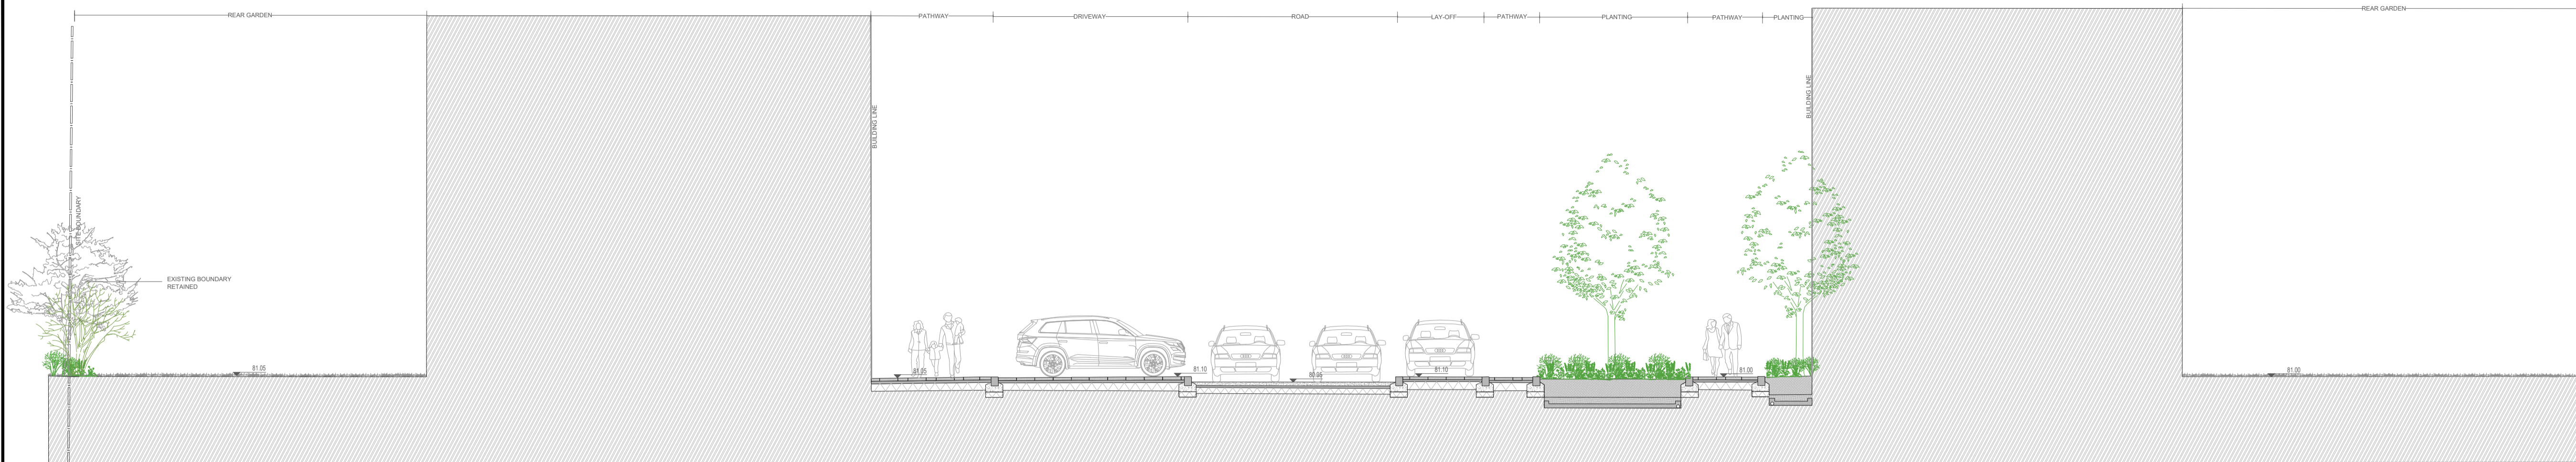

12 SECTION 12  
SCALE 1:100 @A1

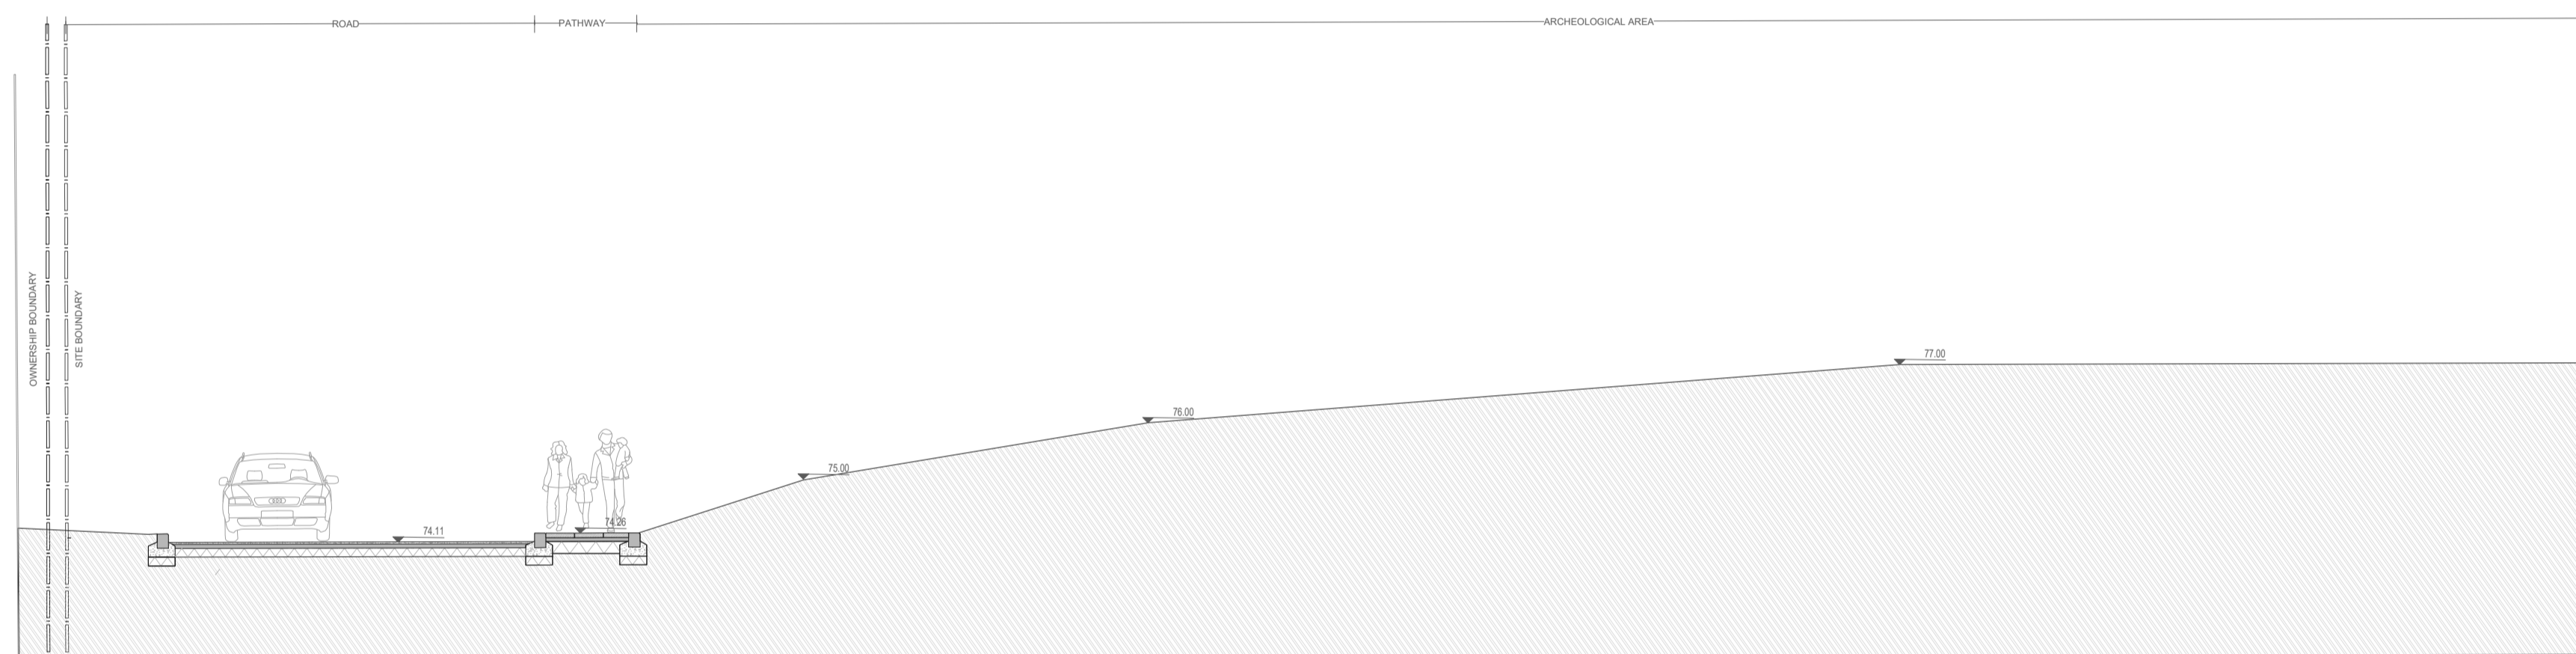

13 SECTION 13  
SCALE 1:100 @A1



REFERENCE: THIS DRAWING IS NOT FOR CONSTRUCTION

# SR LA

SIMON RONAN LANDSCAPE ARCHITECTS

Cork Office  
Levis Quay  
Shubertown  
Co. Cork  
Ireland  
A94A431

simon@simonronan.com

Dublin Office  
25 Glengarriff Parade  
Phibsborough  
Dublin 7  
Ireland  
D07 XF25

+353 86 056 3434

SECTIONS  
L - 804 1:100@A1


REV/04

PURPOSE OF DRAWING - PLANNING


CASTLELANDS MALLOW

THIS DRAWING IS TO BE READ IN CONJUNCTION WITH RELEVANT CONSULTANTS DRAWINGS  
NO DIMENSIONS TO BE SCALED FROM THIS DRAWING  
NO PART OF THIS DOCUMENT MAY BE REPRODUCED OR  
TRANSMITTED IN ANY FORM OR BY ANY MEANS, OR  
BY ANY INFORMATION STORAGE AND RETRIEVAL SYSTEM,  
WITHOUT THE WRITTEN PERMISSION OF THE LANDSCAPE ARCHITECTS. THE LANDSCAPE ARCHITECTS  
ACCEPTS NO LIABILITY FOR ANY DAMAGE OR LOSS OF ANY KIND  
SUFFERED BY ANY PARTY AS A RESULT OF THE USE OF THIS DOCUMENT.


SEPTEMBER 2024

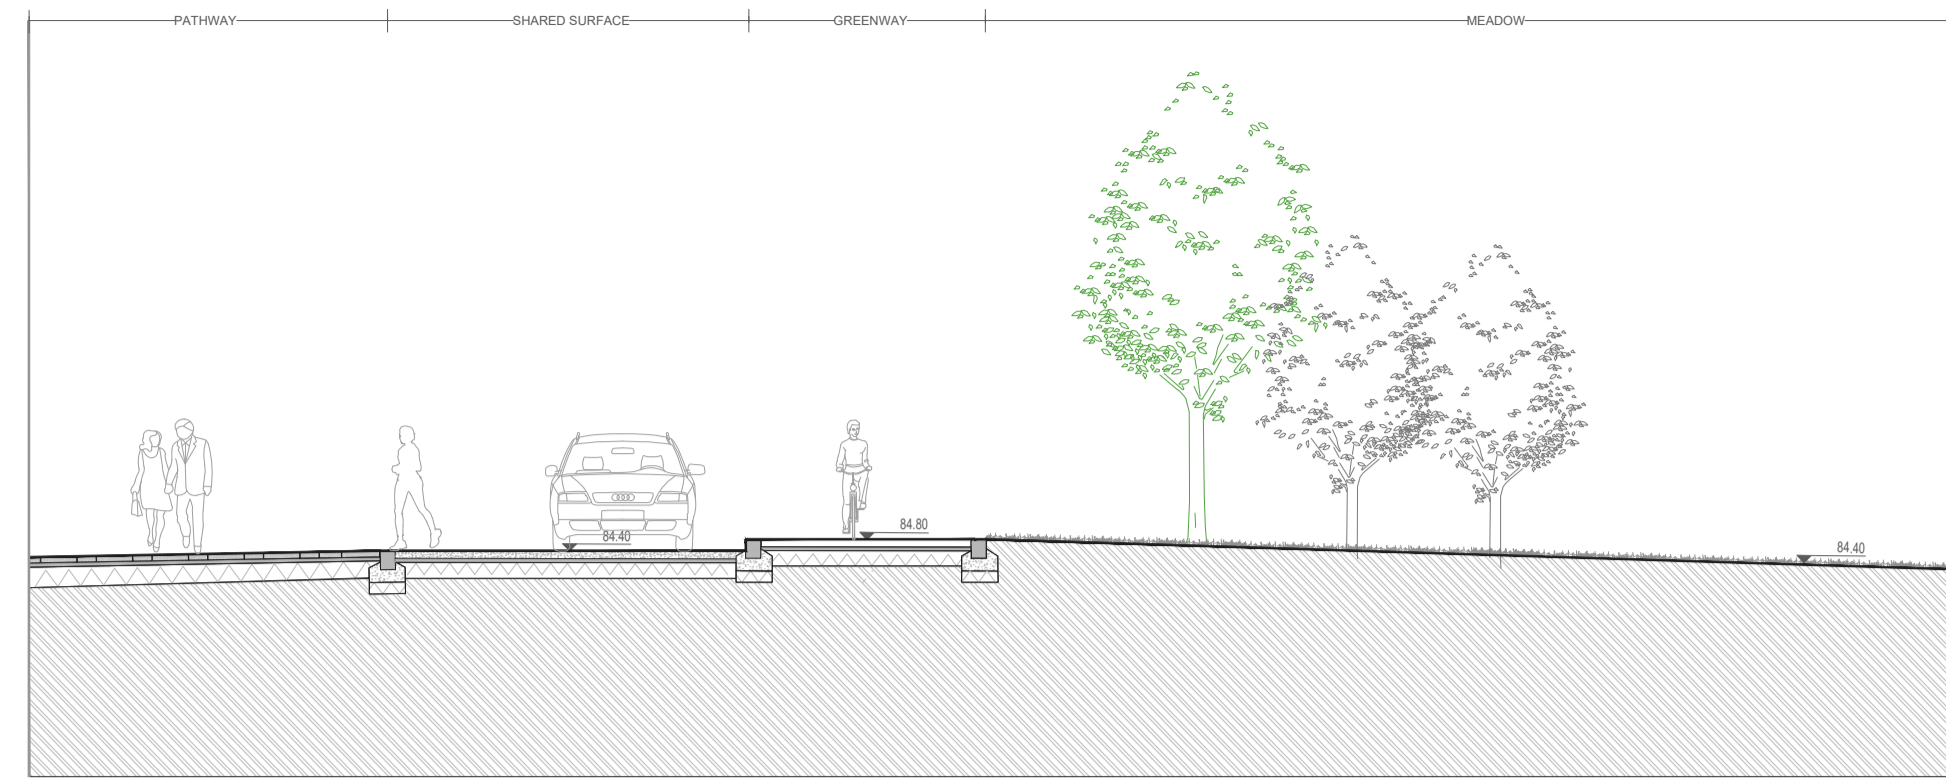

14 SECTION 14  
SCALE: 1:100 @ A1

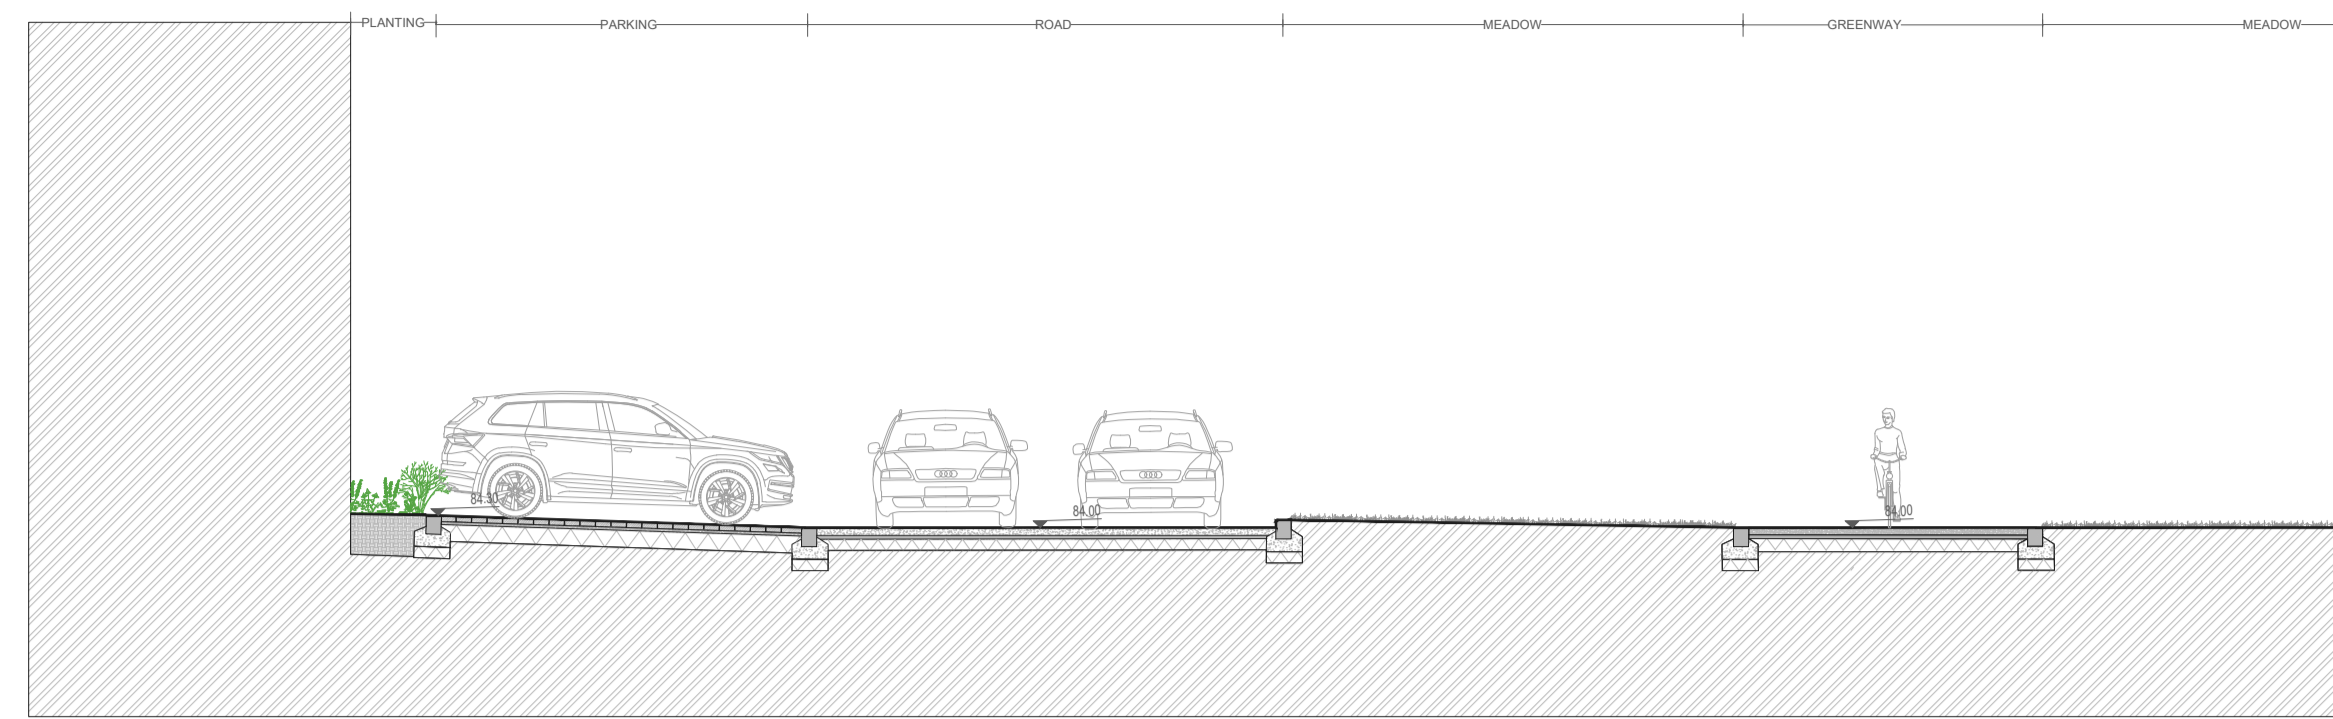


15 SECTION 15  
SCALE: 1:100 @ A1

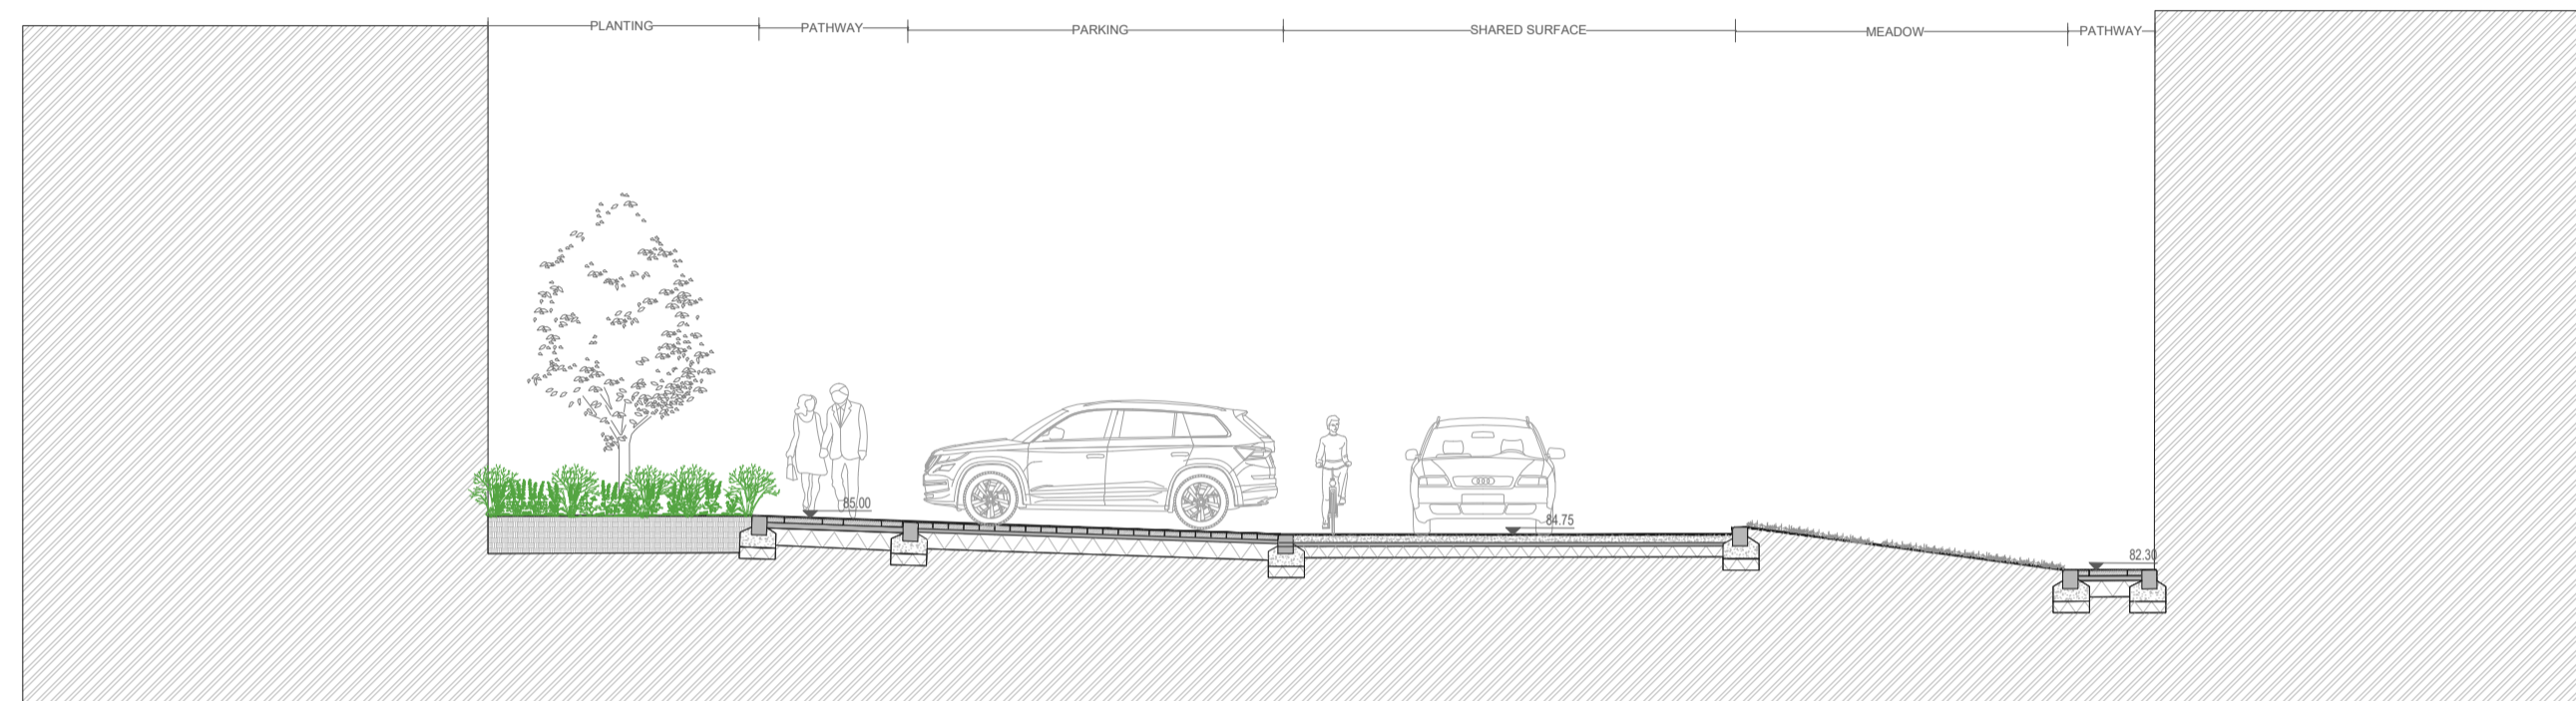


16 SECTION 16  
SCALE: 1:100 @ A1



17 SECTION 17  
SCALE: 1:100 @ A1

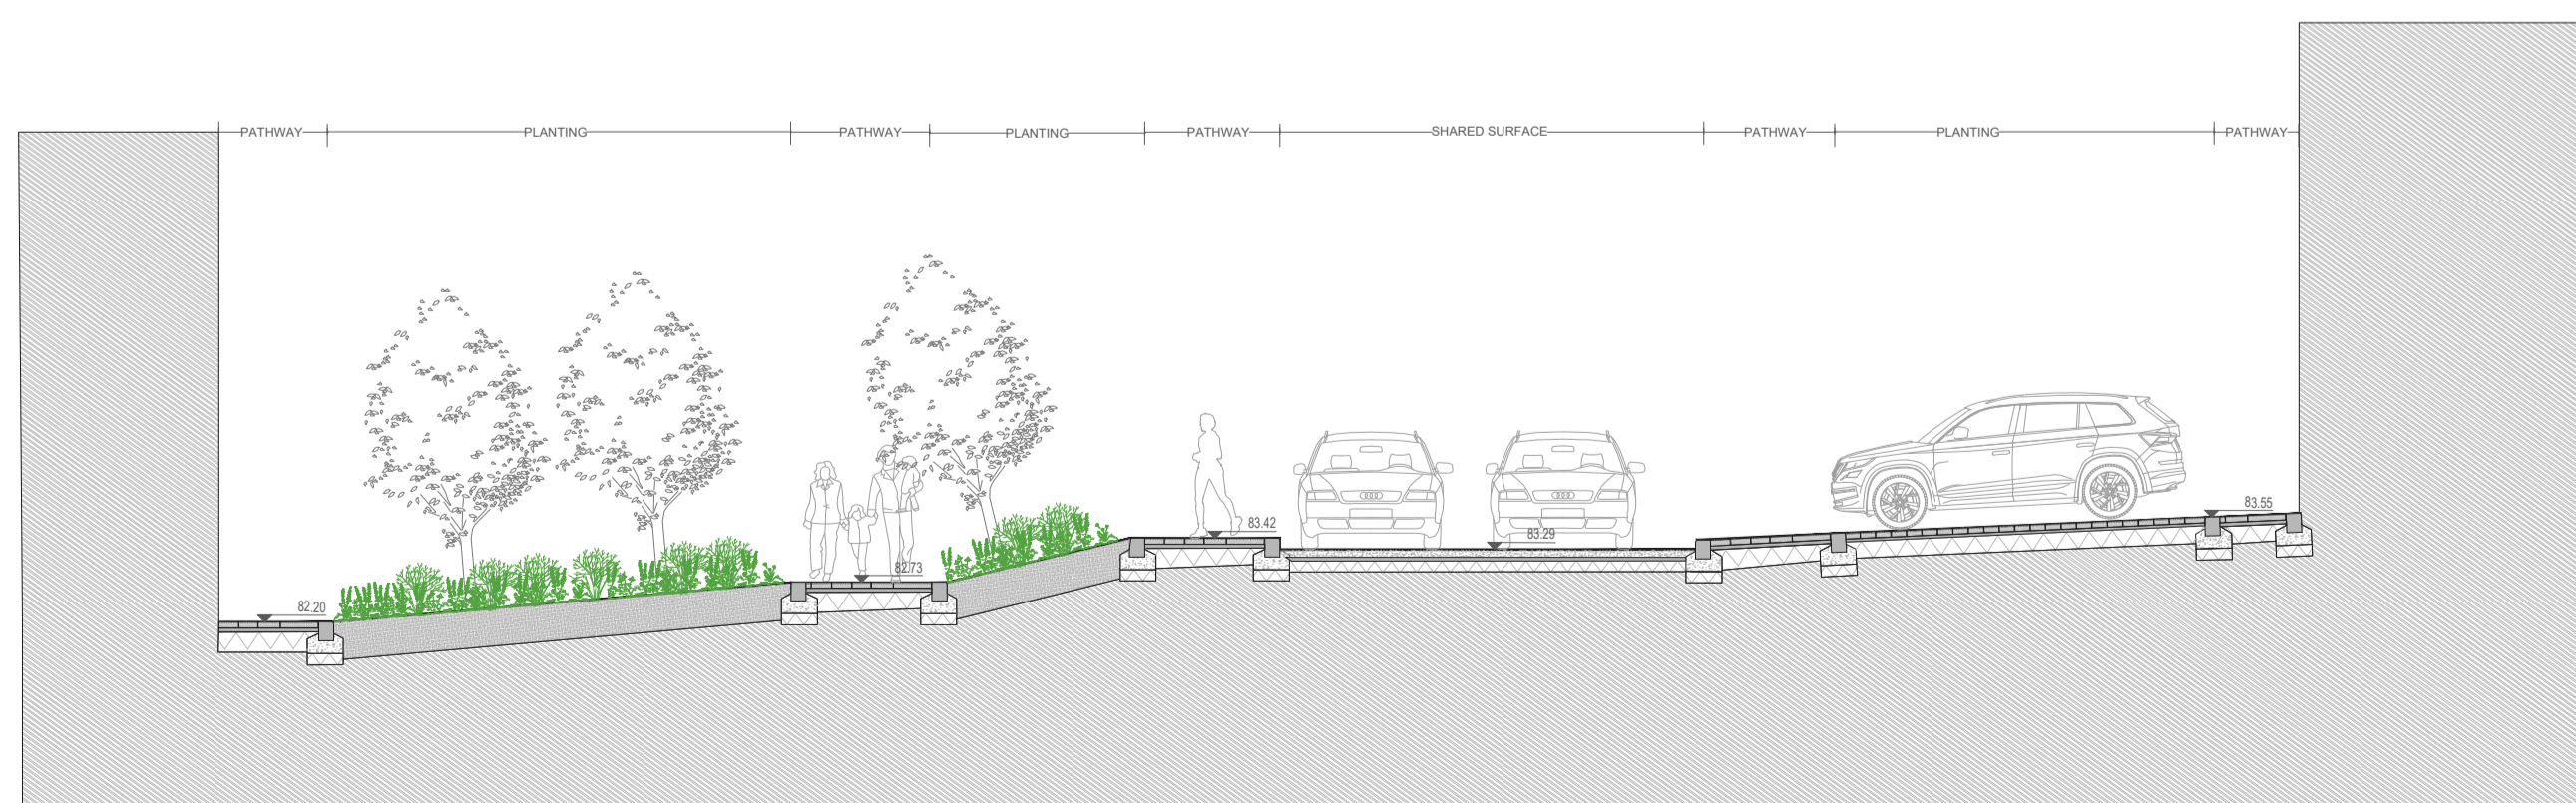

18 SECTION 18  
SCALE: 1:100 @ A1

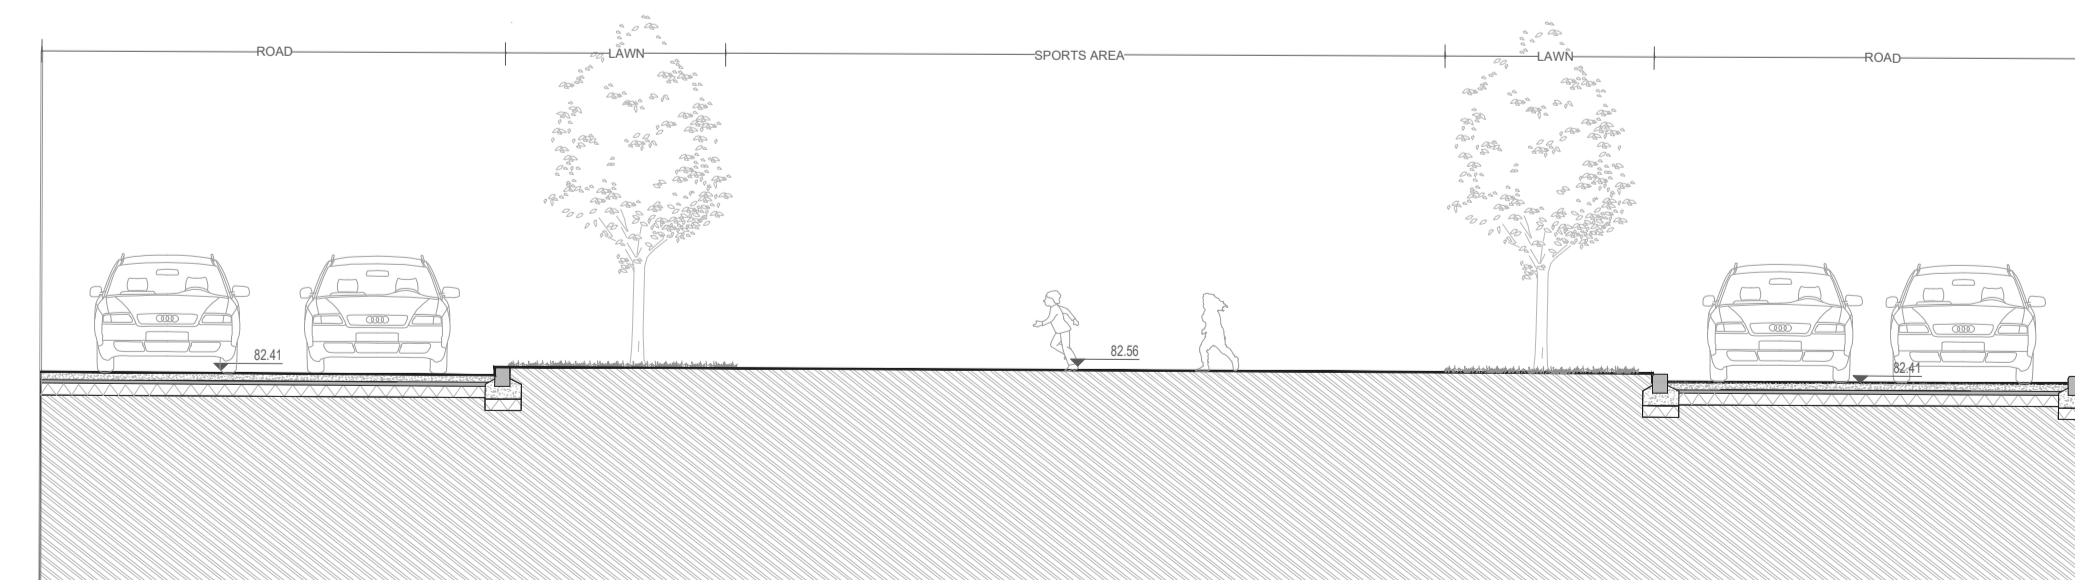

19 SECTION 19  
SCALE: 1:100 @ A1



REFERENCE: THIS DRAWING IS NOT FOR CONSTRUCTION

# SR LA

SIMON RONAN LANDSCAPE ARCHITECTS

Cork Office  
Levis Quay  
Salsburgh  
Co. Cork  
Ireland  
A94A431  
simon@simonronan.com

Dublin Office  
25 Glengarriff Parade  
Phibsborough  
Dublin 7  
Ireland  
D07 XF25  
+353 86 056 3434

SECTIONS  
L - 805 1:100@A1


REV/04

PURPOSE OF DRAWING - PLANNING

CASTLELANDS MALLOW

THIS DRAWING IS TO BE READ IN CONJUNCTION WITH RELEVANT CONSULTANTS DRAWINGS  
NO DIMENSIONS TO BE SCALED FROM THIS DRAWING  
NO PART OF THIS DOCUMENT MAY BE REPRODUCED OR  
TRANSMITTED IN ANY FORM OR BY ANY MEANS OR  
BY ANY INFORMATION STORAGE AND RETRIEVAL SYSTEM  
WITHOUT THE WRITTEN PERMISSION OF THE LANDSCAPE ARCHITECTS  
ALL DIMENSIONS ARE IN METERS UNLESS OTHERWISE SPECIFIED  
DRAWN BY: SIMON RONAN


SEPTEMBER 2024

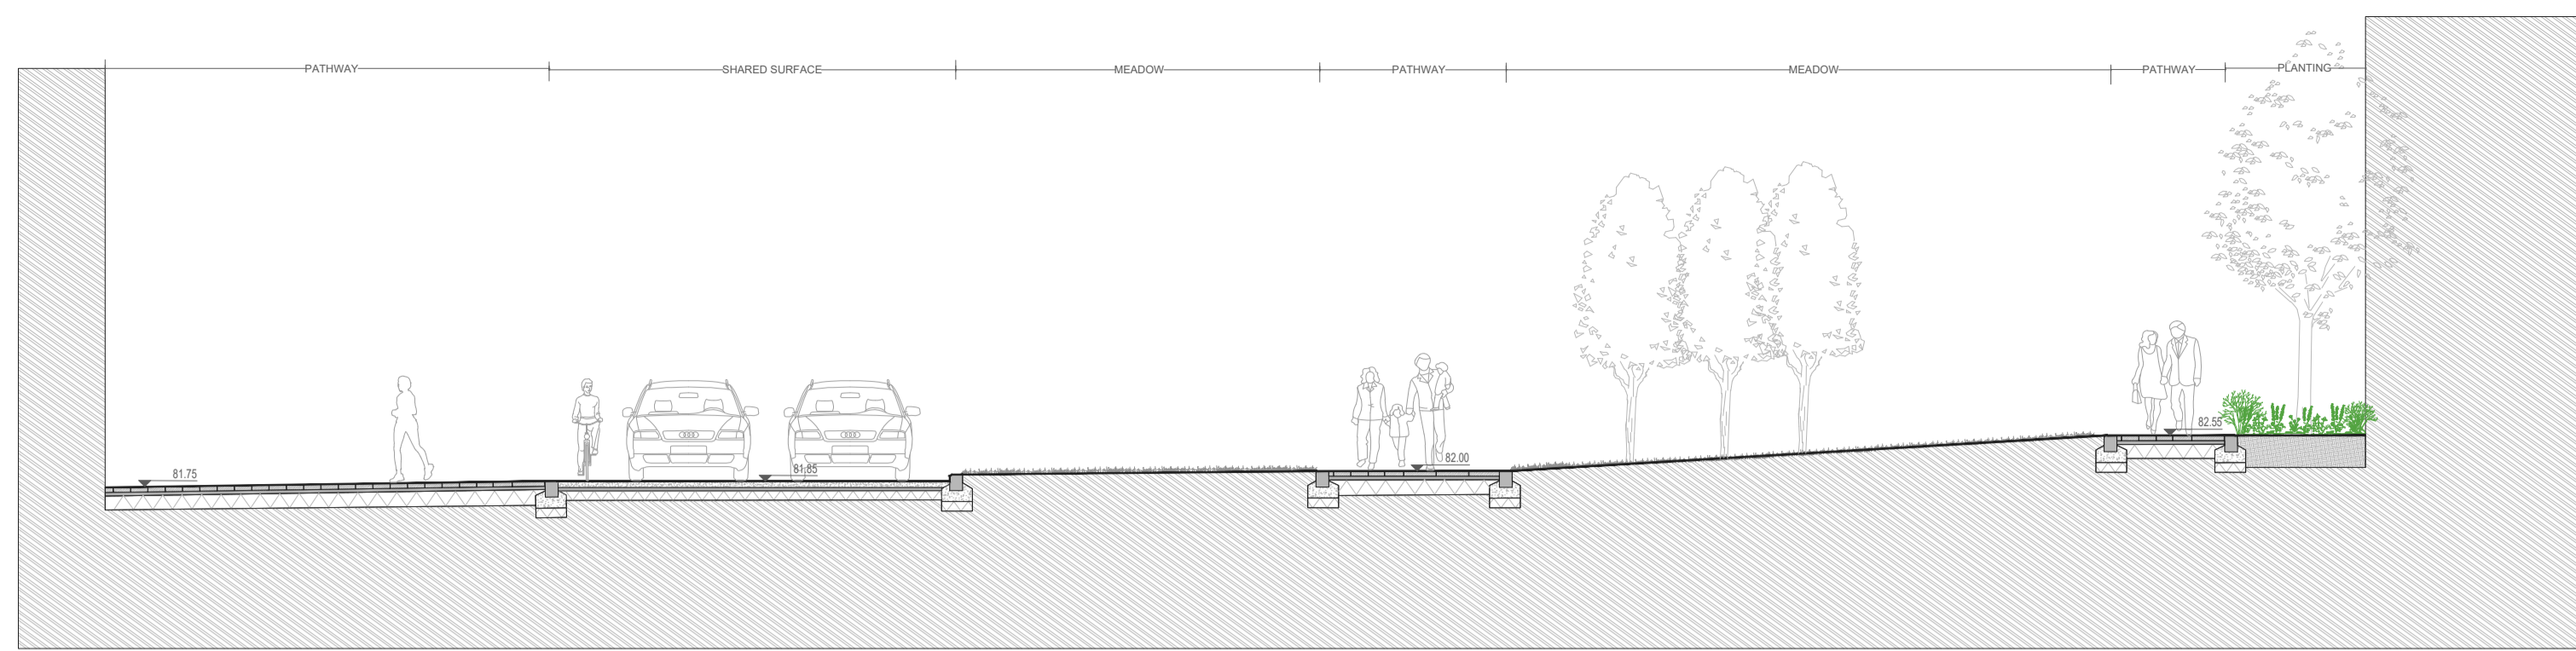


SECTION 20  
SCALE: 1:100 @A1




SECTION 21  
SCALE: 1:100 @A1

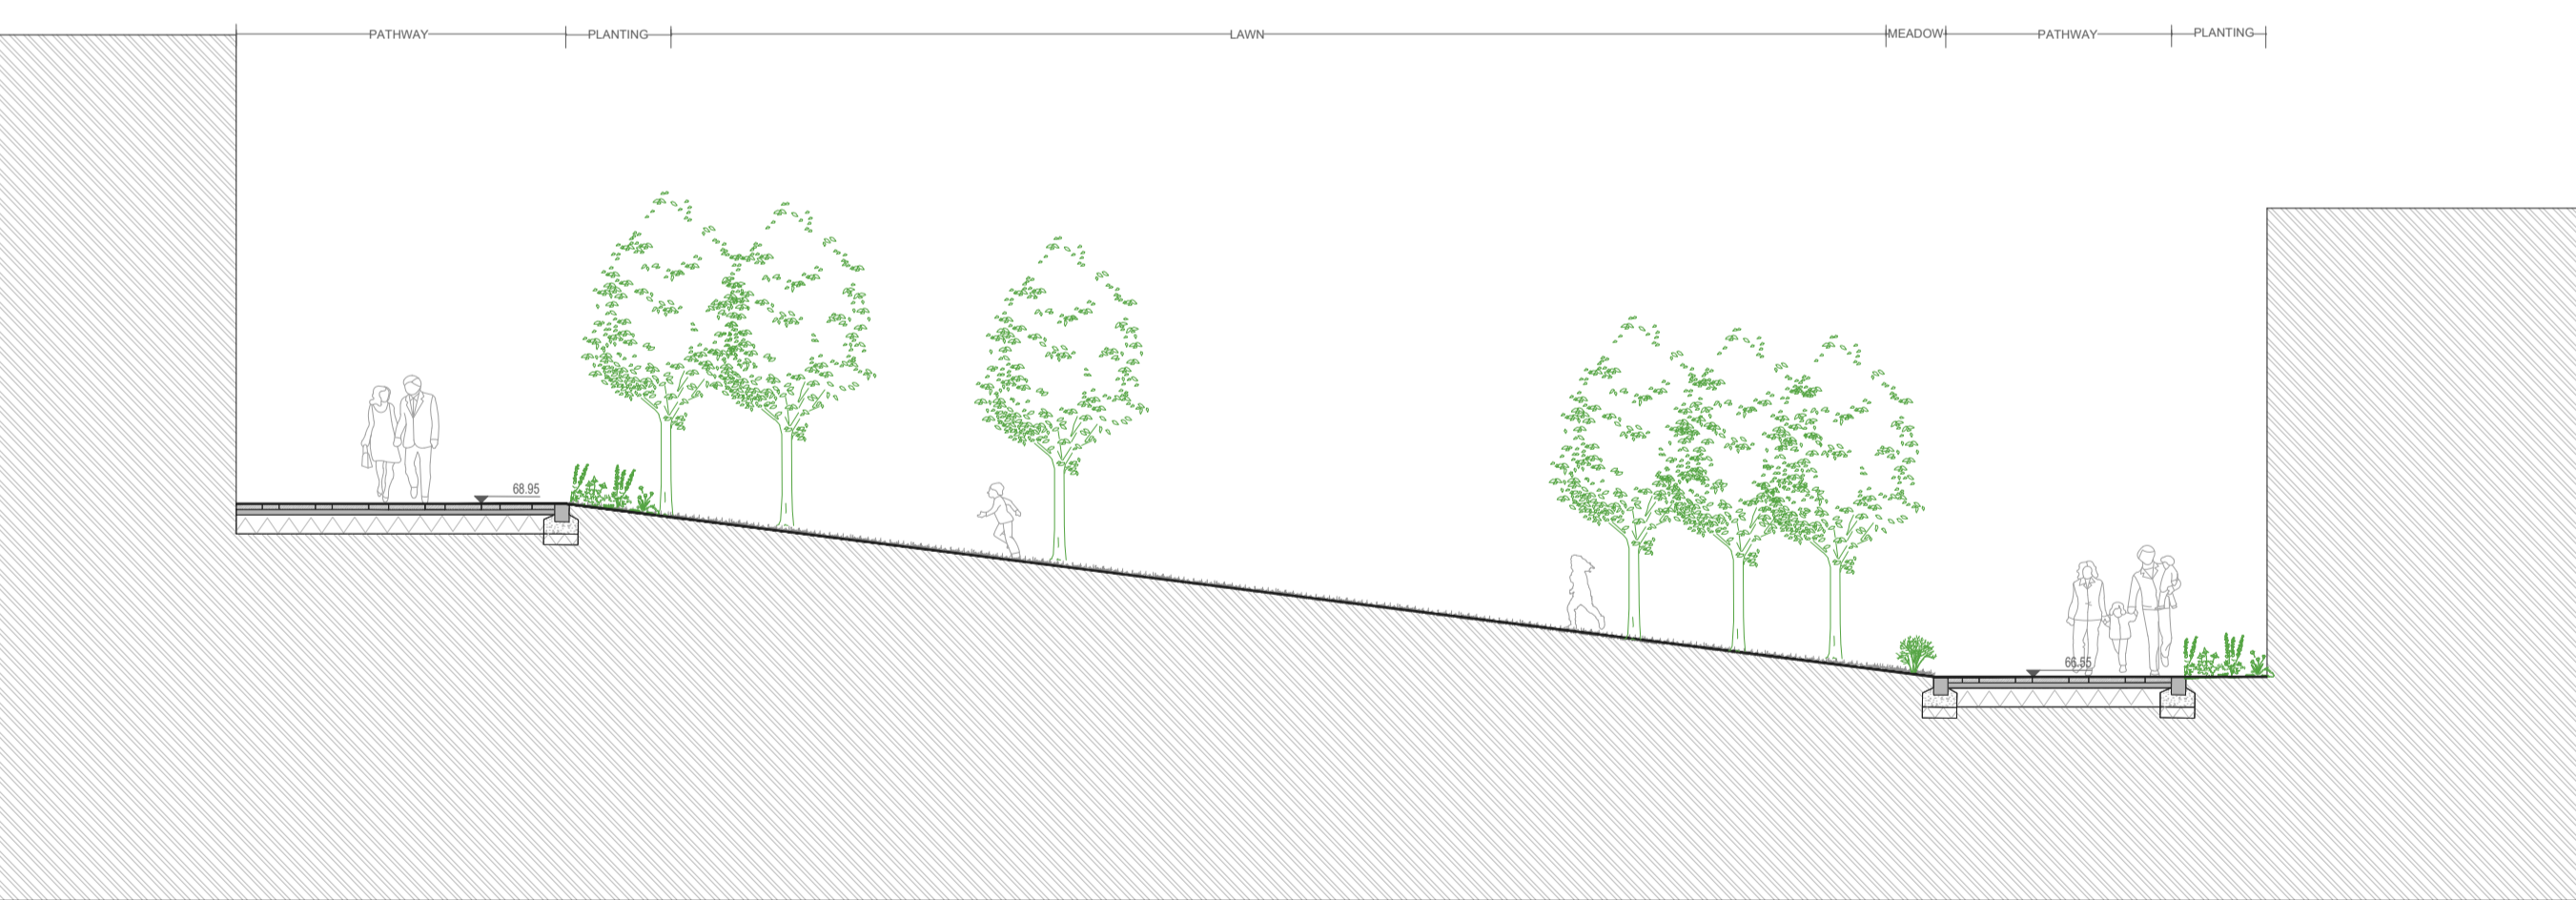

SECTION 22  
SCALE: 1:100 @A1

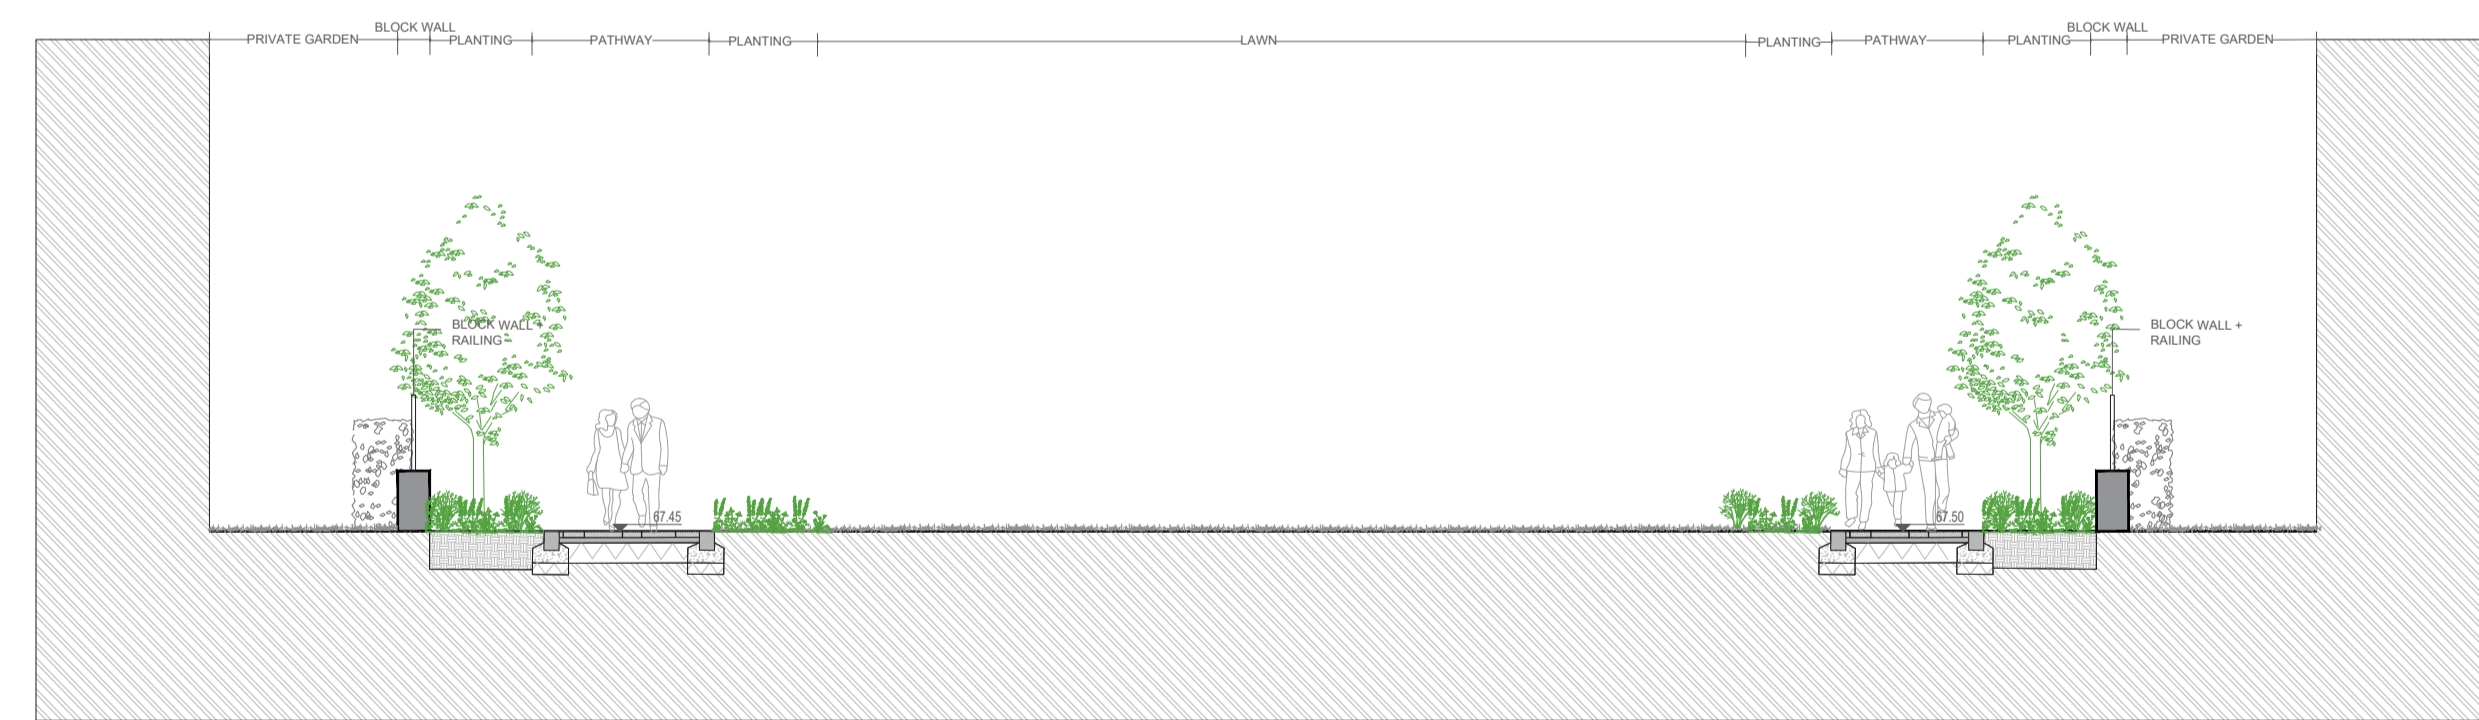

SECTION 23  
SCALE: 1:100 @A1

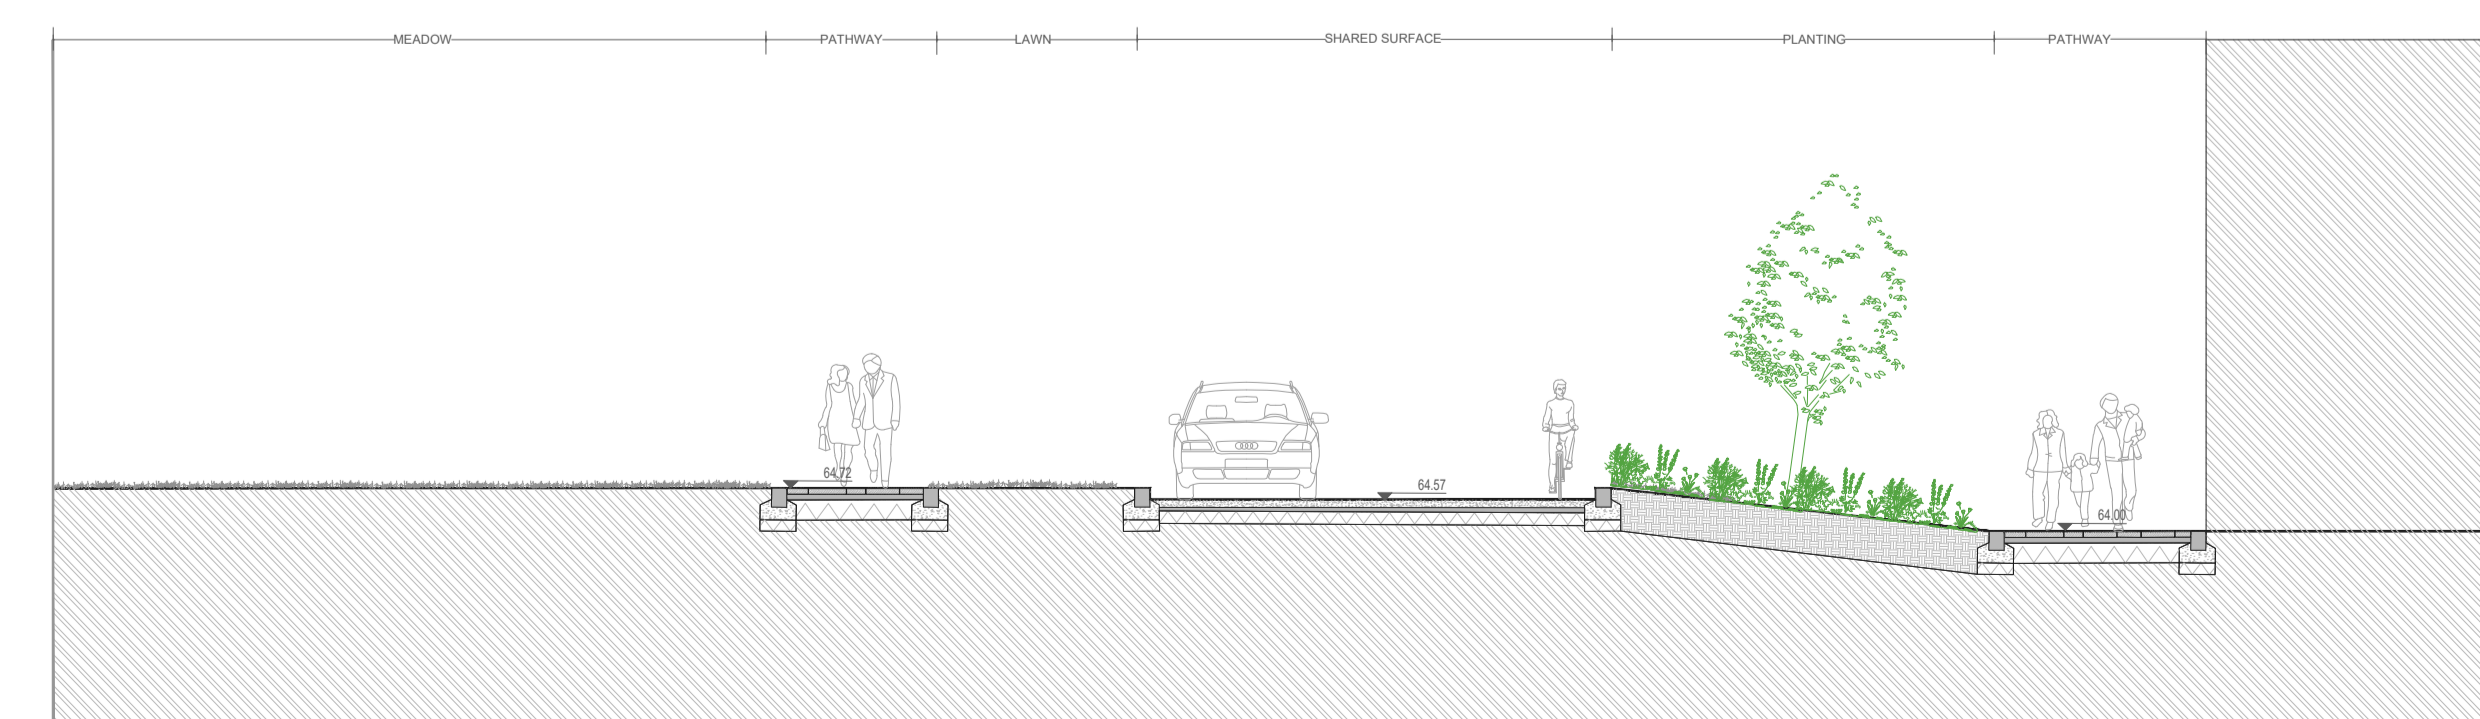

SECTION 24  
SCALE: 1:100 @A1



REFERENCE: THIS DRAWING IS NOT FOR CONSTRUCTION

# SR LA

SIMON RONAN LANDSCAPE ARCHITECTS

Cork Office  
Leavis Quay  
Salsburgh  
Co. Cork  
Ireland  
A94A431  
simon@simonronan.com

Dublin Office  
25 Glengarriff Parade  
Pitshorough  
Dublin 7  
Ireland  
D07 XF25  
+353 86 056 3434

SECTIONS  
L - 806 1:100@A1


REV/04

PURPOSE OF DRAWING - PLANNING


CASTLELANDS MALLOW

THIS DRAWING IS TO BE READ IN CONJUNCTION WITH RELEVANT CONSULTANT'S DRAWINGS  
NO DIMENSIONS TO BE SCALED FROM THIS DRAWING  
NO PART OF THIS DOCUMENT MAY BE REPRODUCED OR  
TRANSMITTED IN ANY FORM OR BY ANY MEANS OR  
SYSTEM OF ANY NATURE WITHOUT THE WRITTEN PERMISSION  
OF THE LANDSCAPE ARCHITECTS OR COPYRIGHT HOLDER EXCEPT  
AS AUTHORIZED IN WRITING BY THE ARCHITECTS FOR THE  
EXCLUSIVE USE OF THE CLIENT


SEPTEMBER 2024

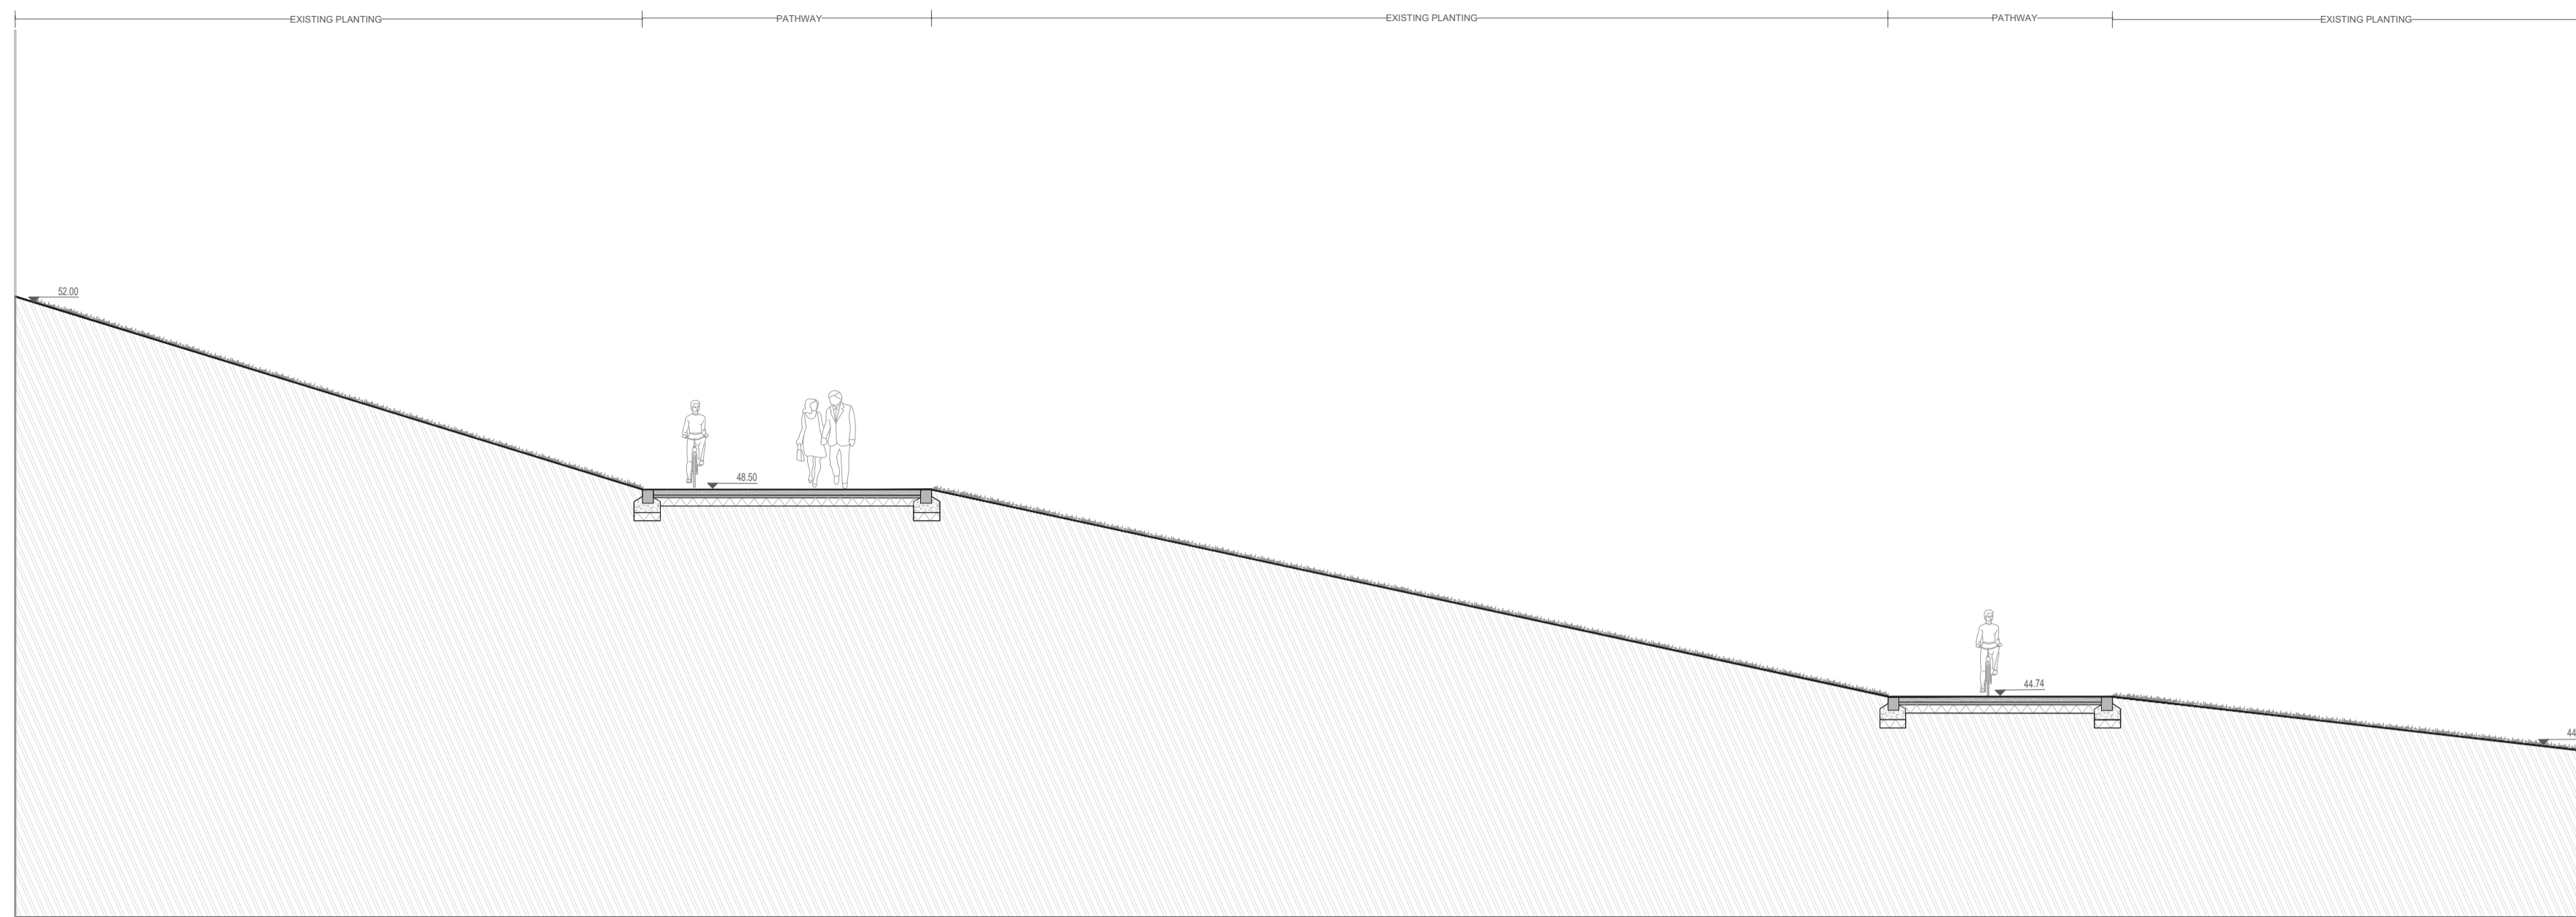


25 SECTION 25  
SCALE: 1:50 @ A1

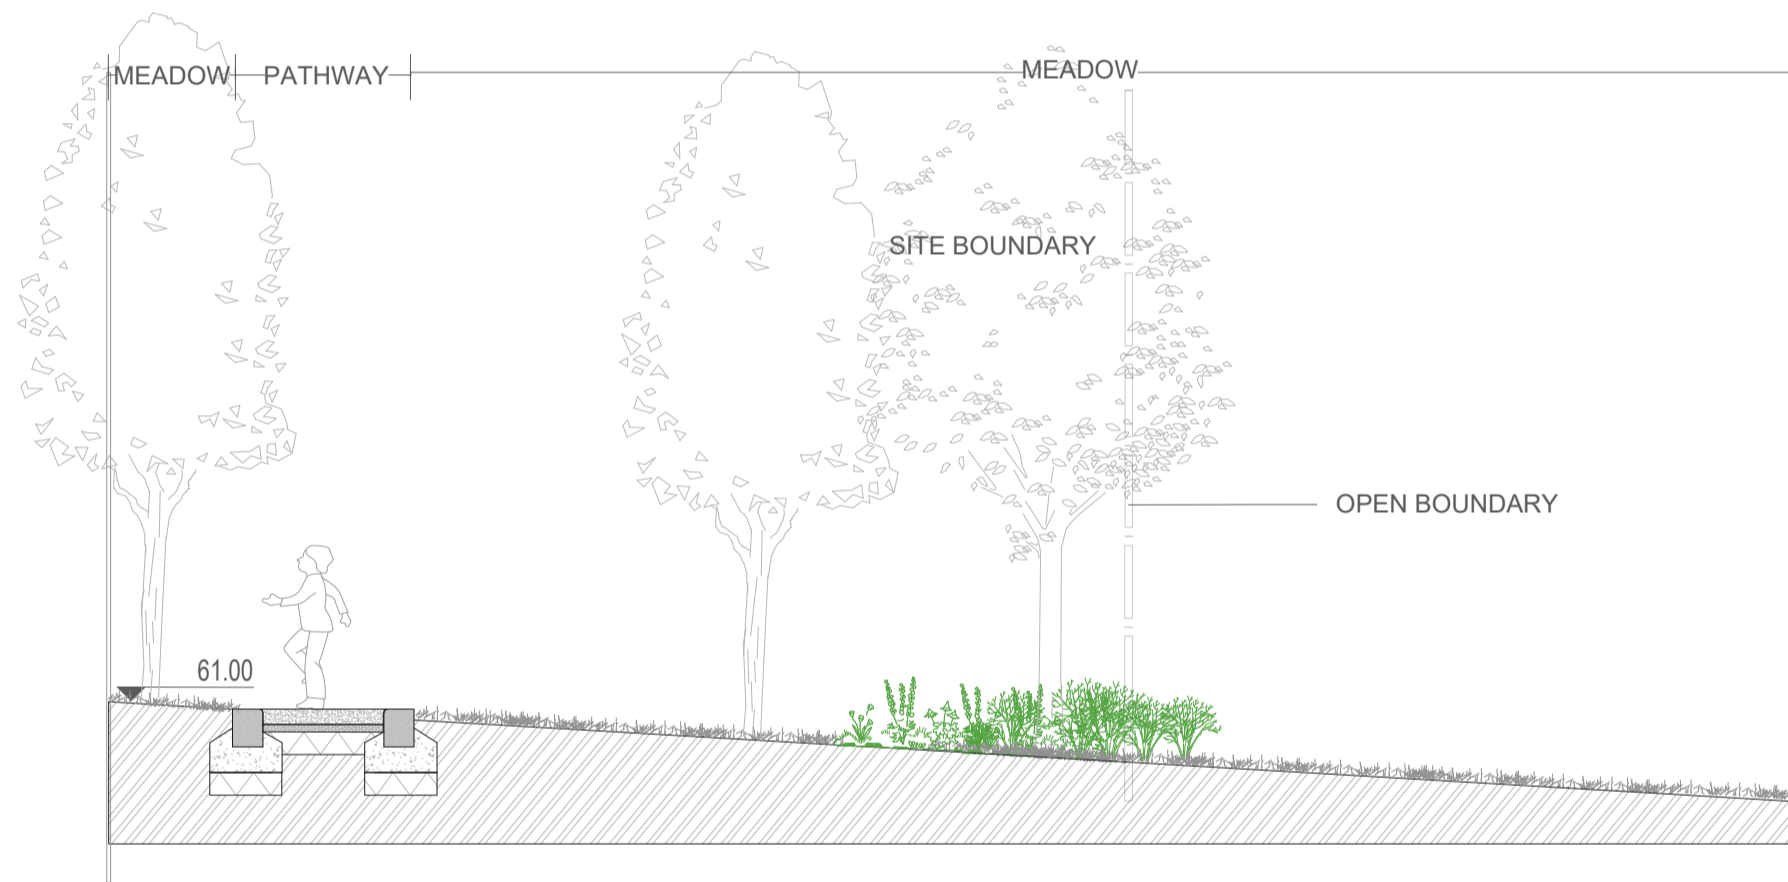


B1 SECTION BOUNDARY 1  
SCALE: 1:50 @ A1

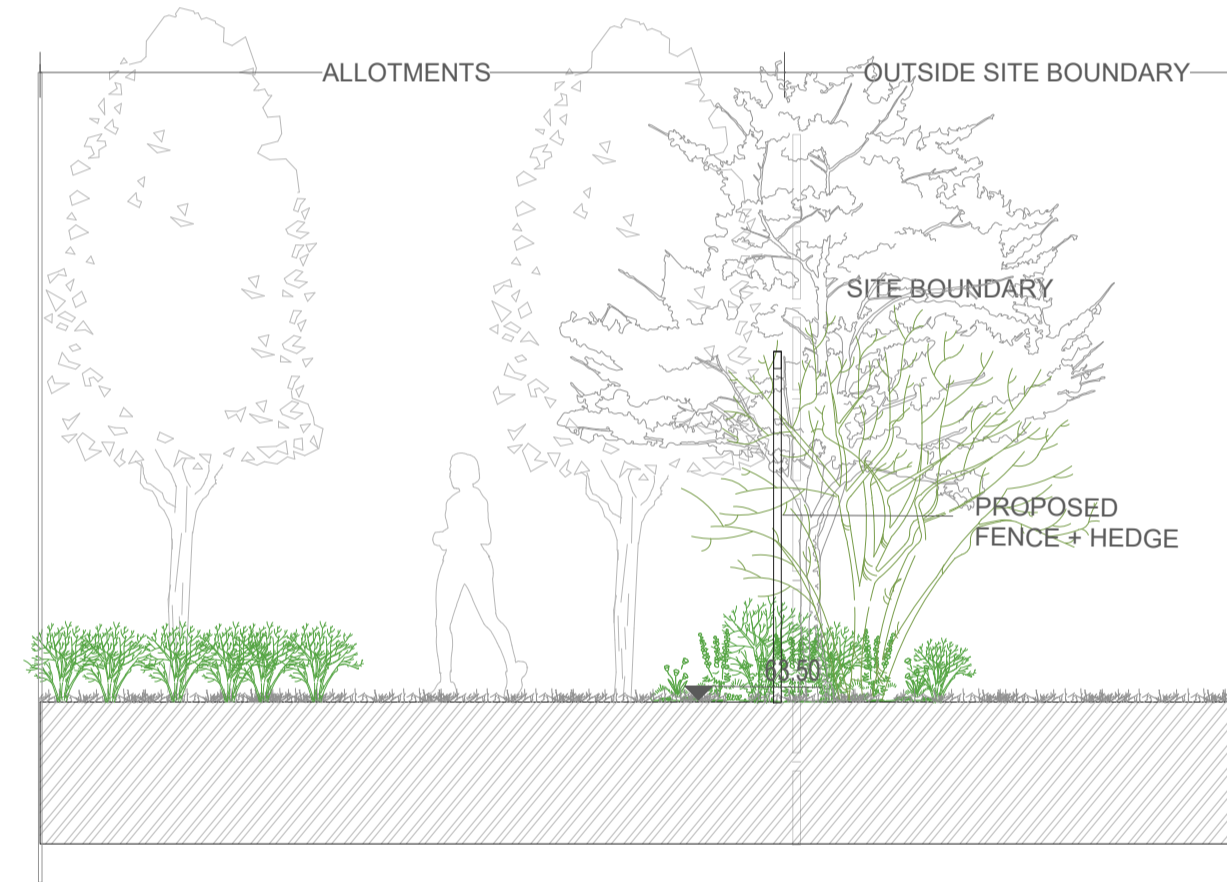


B2 SECTION BOUNDARY 2  
SCALE: 1:50 @ A1

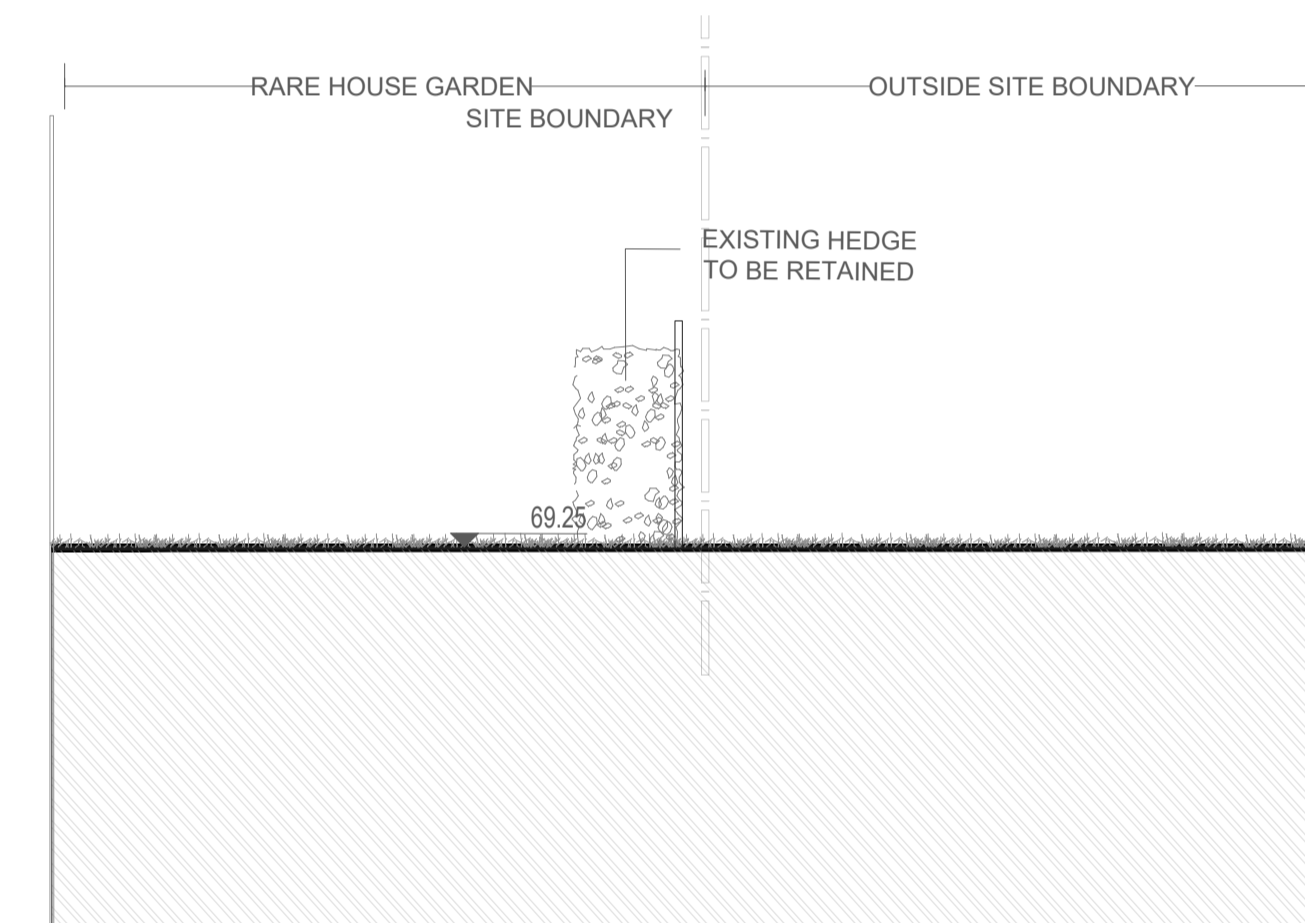


B3 SECTION BOUNDARY 3  
SCALE: 1:50 @ A1

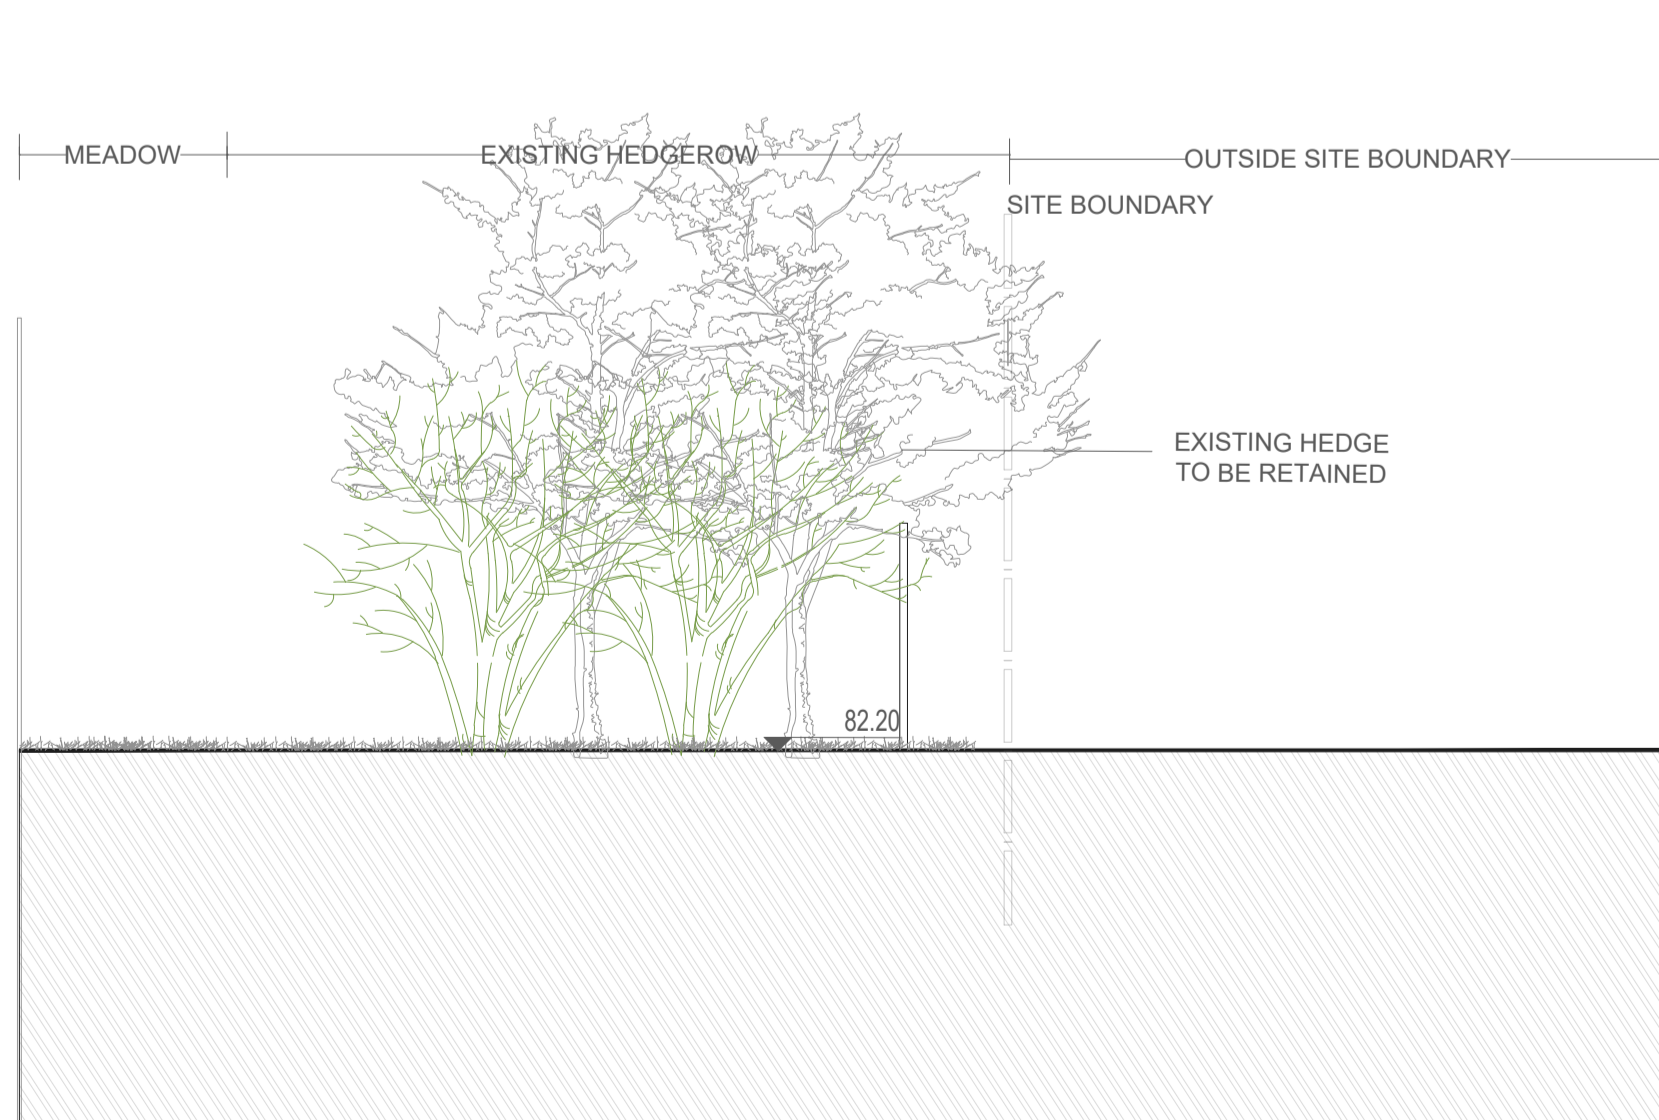


B4 SECTION BOUNDARY 4  
SCALE: 1:50 @ A1

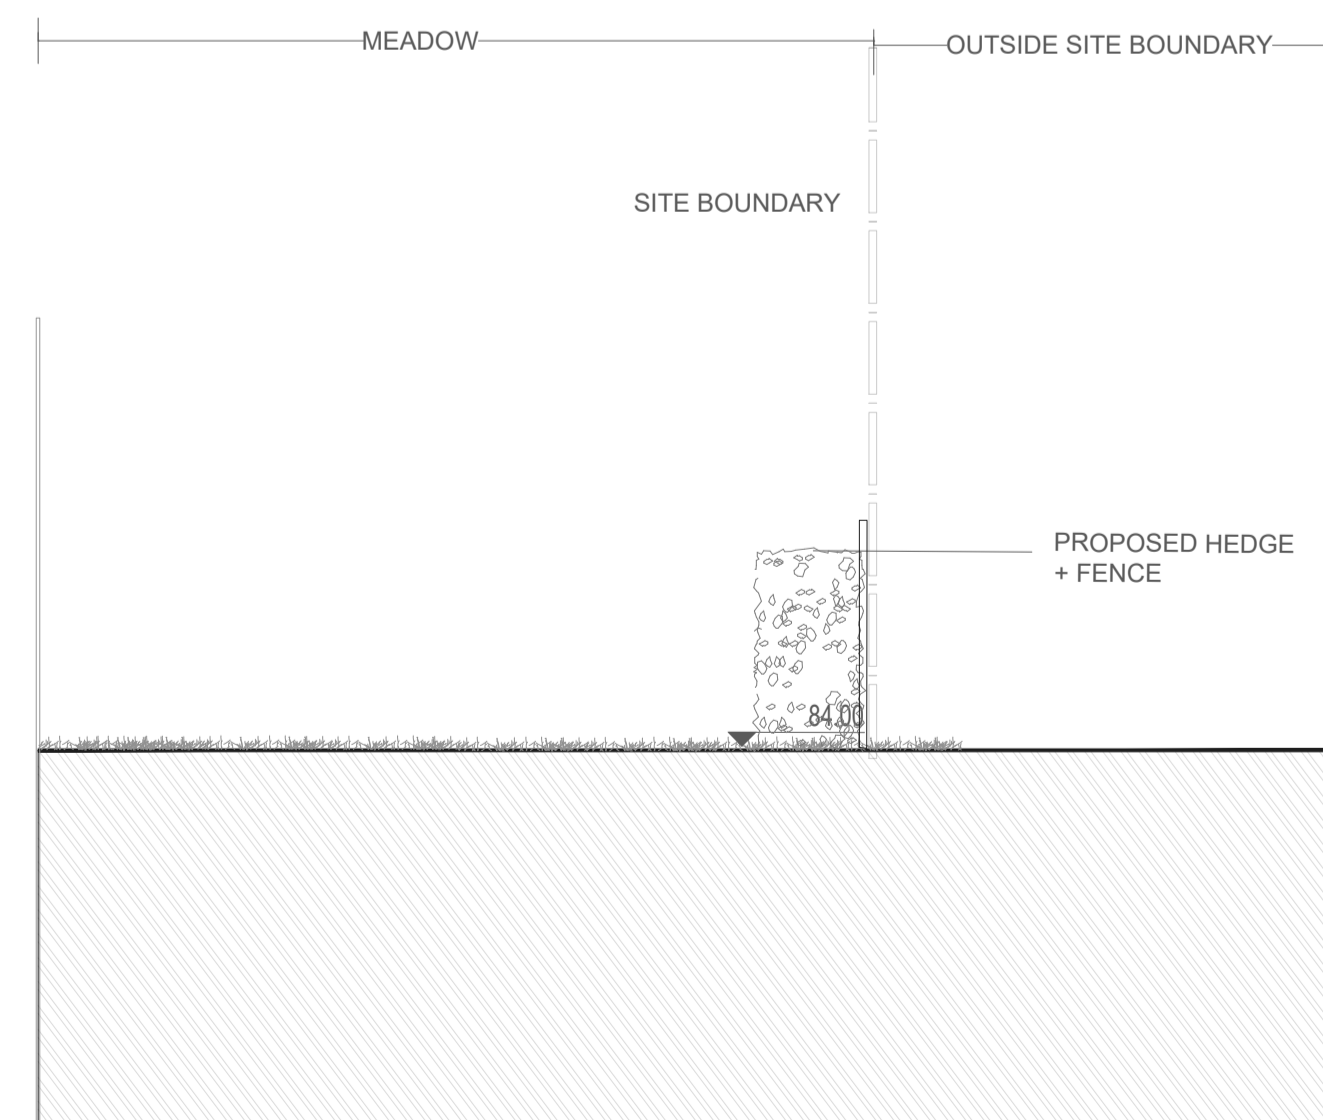

B5 SECTION BOUNDARY 5  
SCALE: 1:50 @ A1

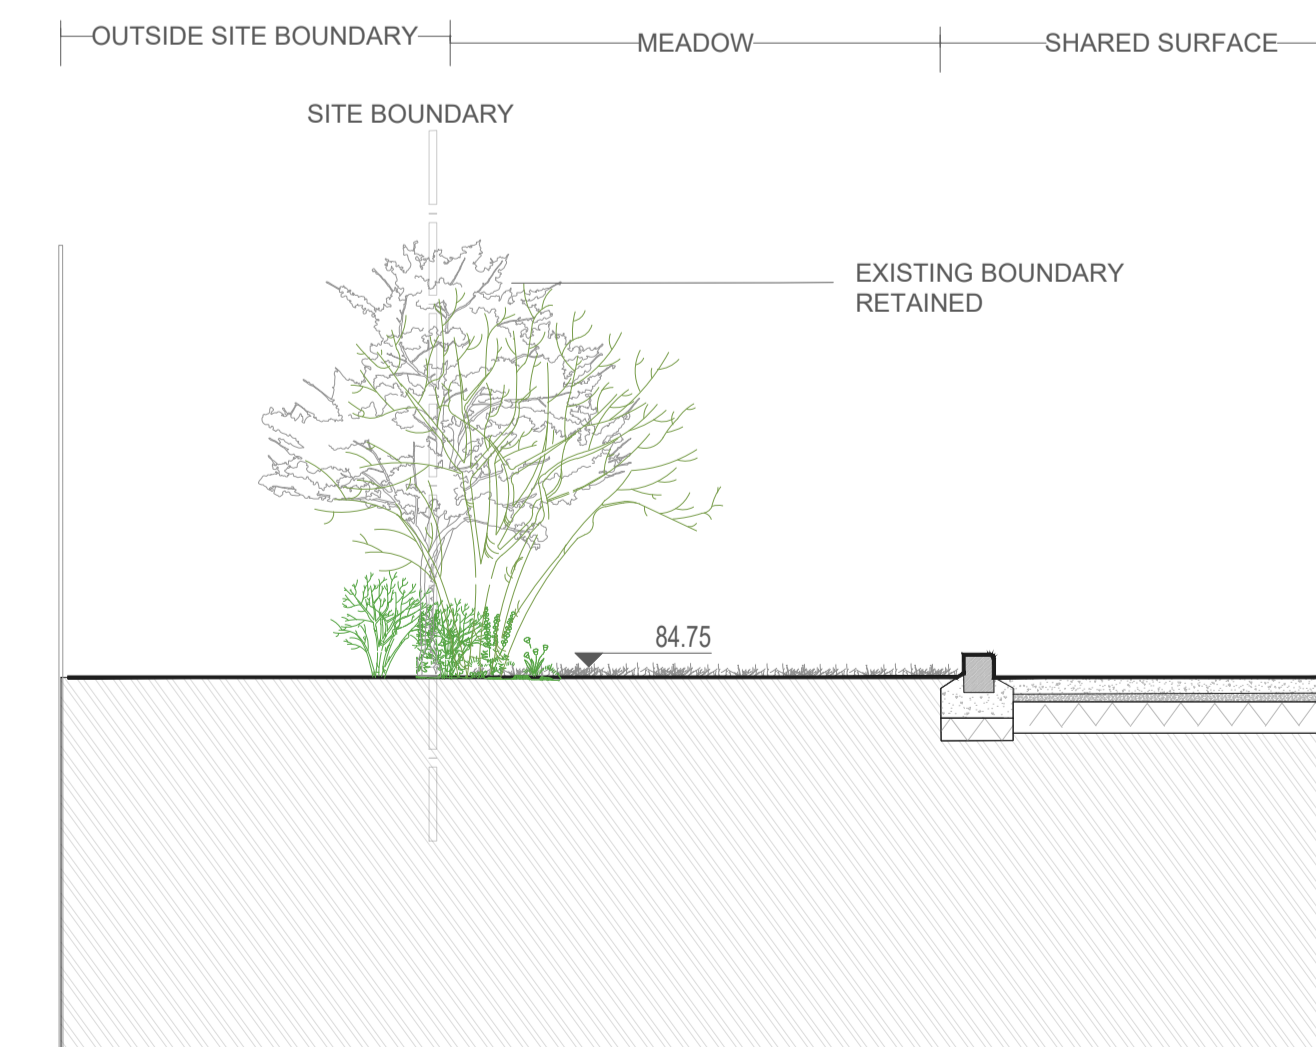

B6 SECTION BOUNDARY 6  
SCALE: 1:50 @ A1

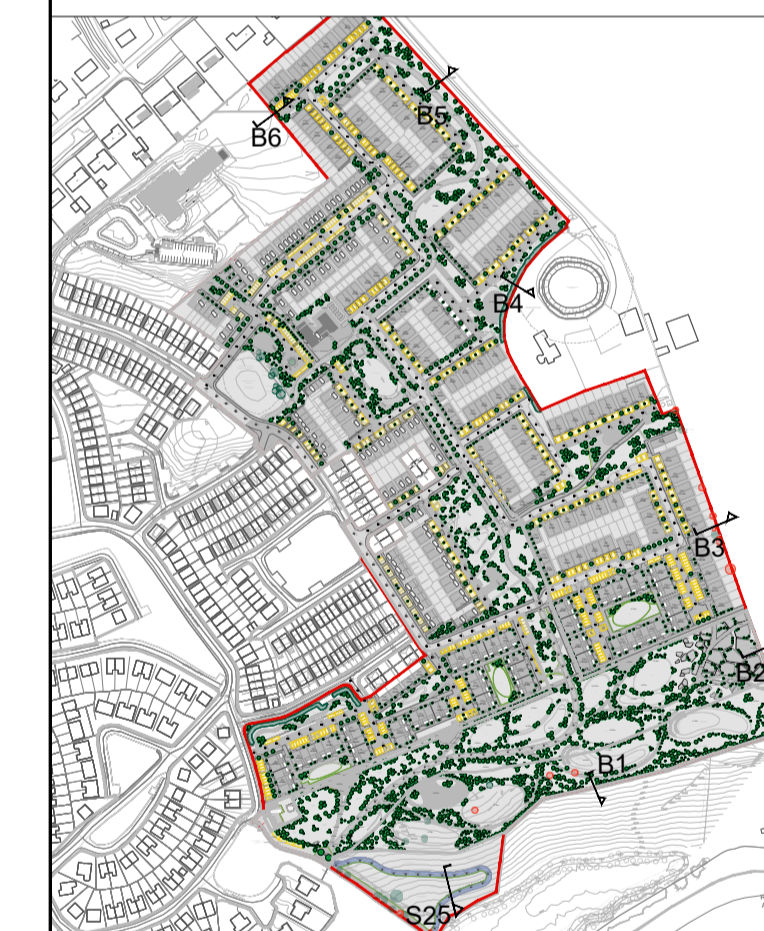

REFERENCE: THIS DRAWING IS NOT FOR CONSTRUCTION

**SR  
LA**

SIMON RONAN LANDSCAPE ARCHITECTS

Cork Office  
Leavis Quay  
Shillshannon  
Co. Cork  
Ireland  
A94A431  
simon@simonronan.com

Dublin Office  
25 Glengarriff Parade  
Phibsborough  
Dublin 7  
Ireland  
D07 XF25  
+353 86 056 3434

SECTIONS  
L - 807 1:50@A1

REV/04


PURPOSE OF DRAWING - PLANNING

CASTLELANDS MALLOW


THIS DRAWING IS TO BE READ IN CONJUNCTION WITH RELEVANT CONSULTANT'S DRAWINGS.  
NO DIMENSIONS TO BE SCALED FROM THIS DRAWING.  
NO PART OF THIS DOCUMENT MAY BE REPRODUCED OR TRANSMITTED IN ANY FORM OR BY ANY MEANS, OR BY ANY INFORMATION SYSTEM, WITHOUT THE WRITTEN PERMISSION OF THE LANDSCAPE ARCHITECTS. CONSULTANTS HOLDING CONTRACTS WITH THE CLIENT ARE NOT TO BE HELD RESPONSIBLE FOR THE CONTENTS OF THIS DOCUMENT UNLESS SPECIFICALLY STATED TO THE CONTRARY IN THE DOCUMENT'S TITLE SHEET.

SEPTEMBER 2024




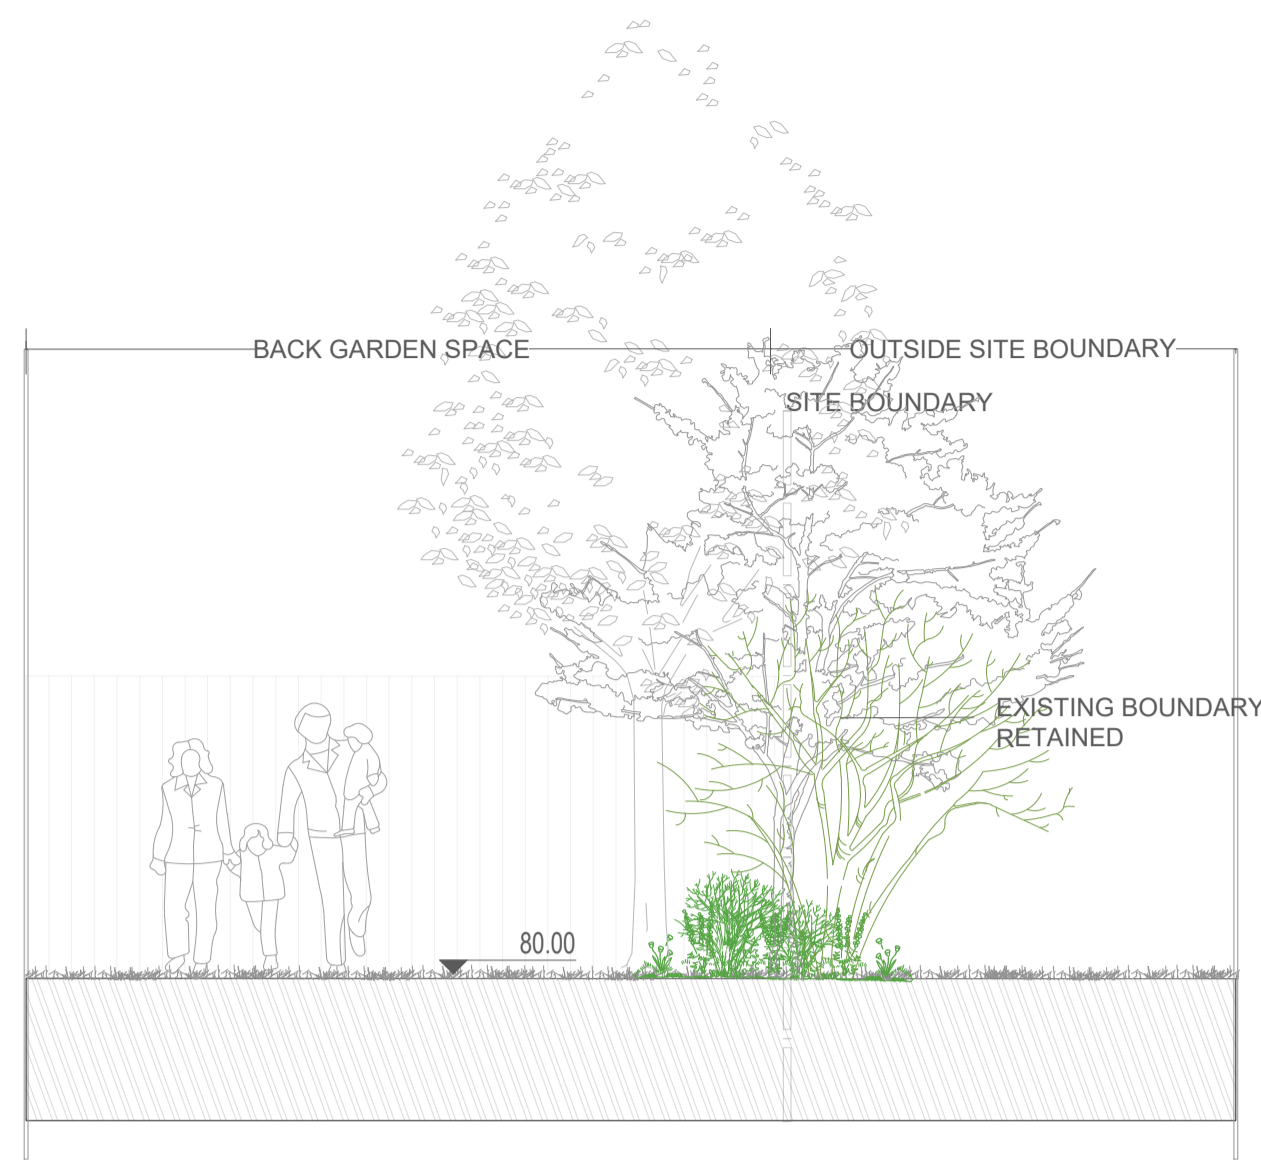


B7 SECTION BOUNDARY 7  
SCALE: 1:50 @ A1

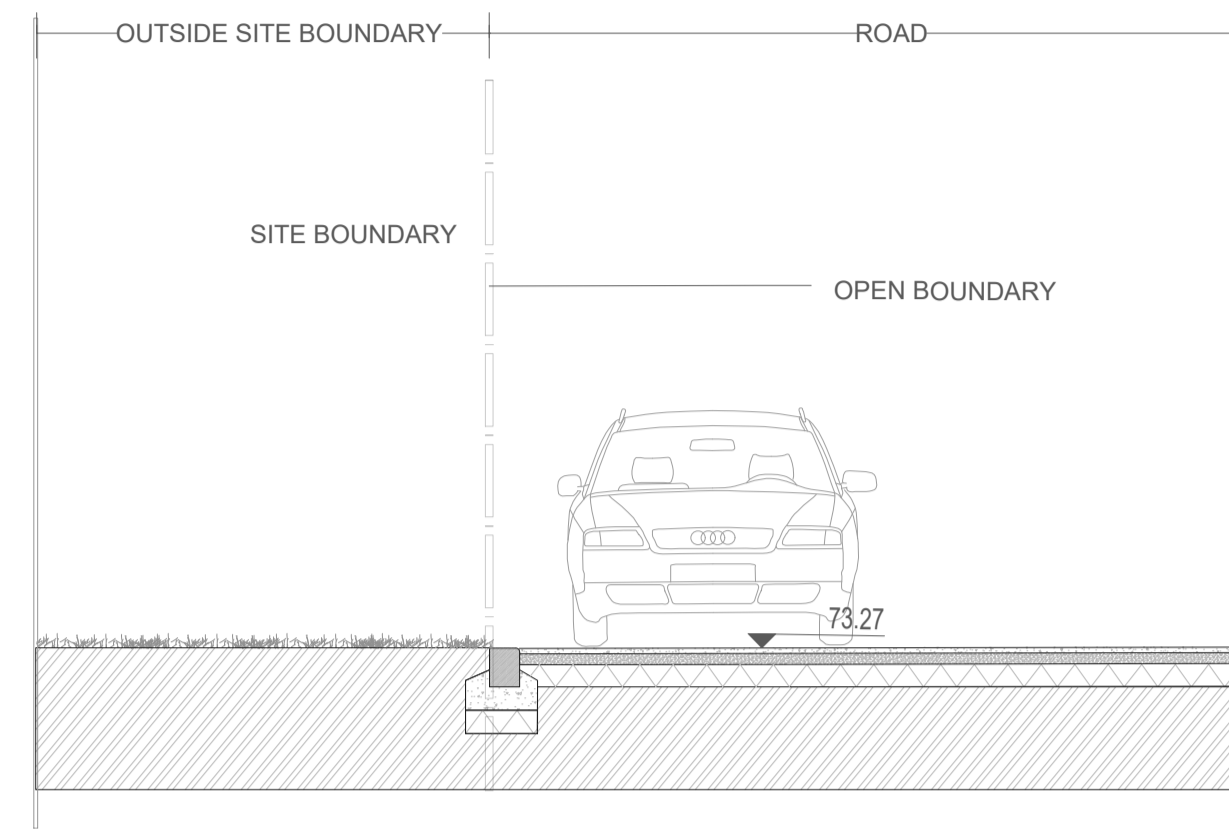


B8 SECTION BOUNDARY 8  
SCALE: 1:50 @ A1

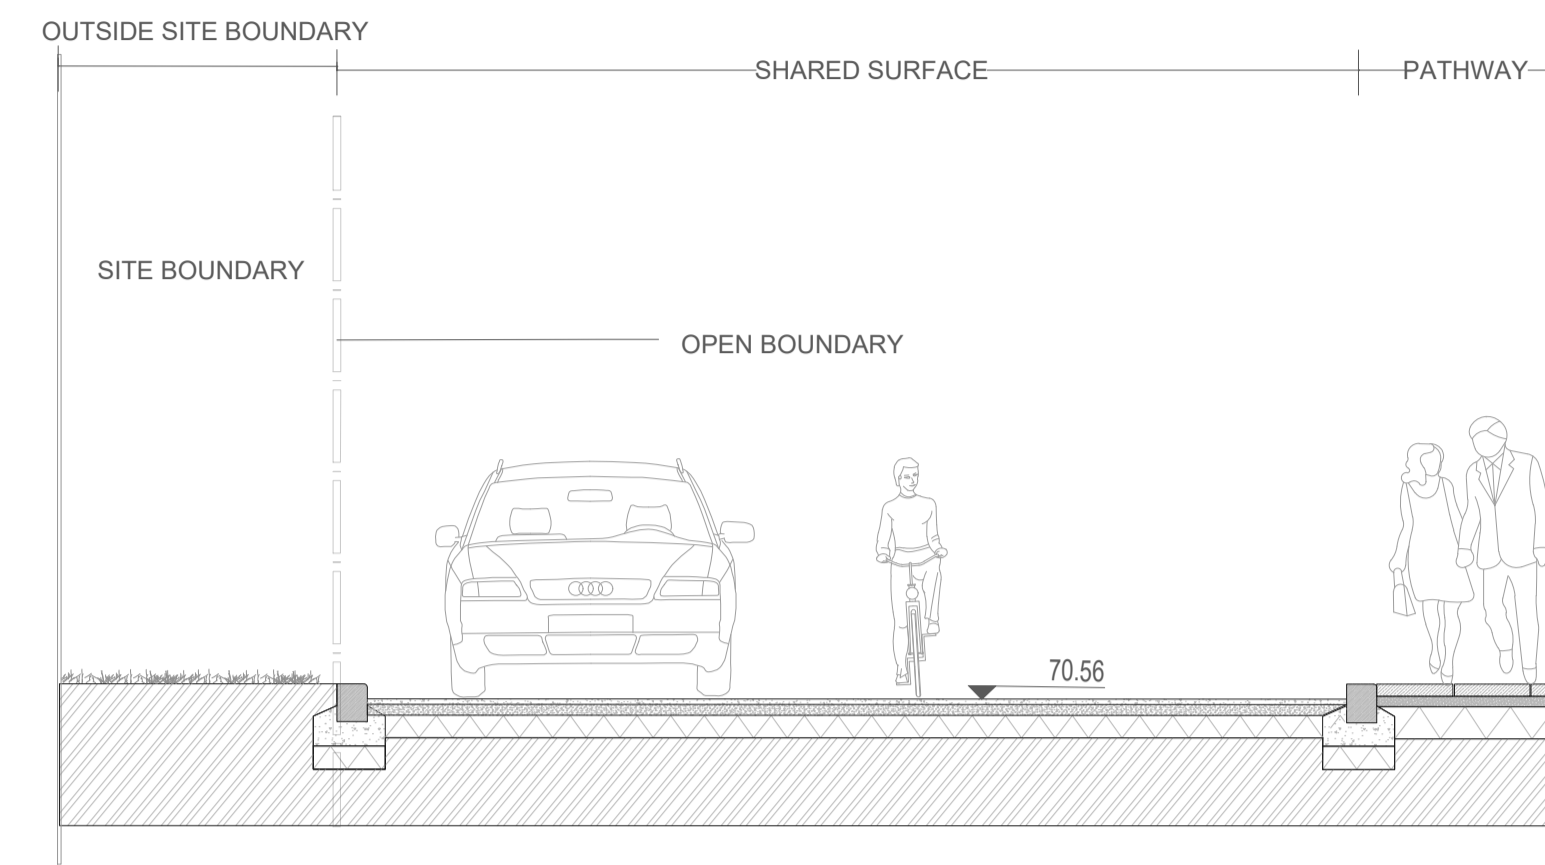

B9 SECTION BOUNDARY 9  
SCALE: 1:50 @ A1

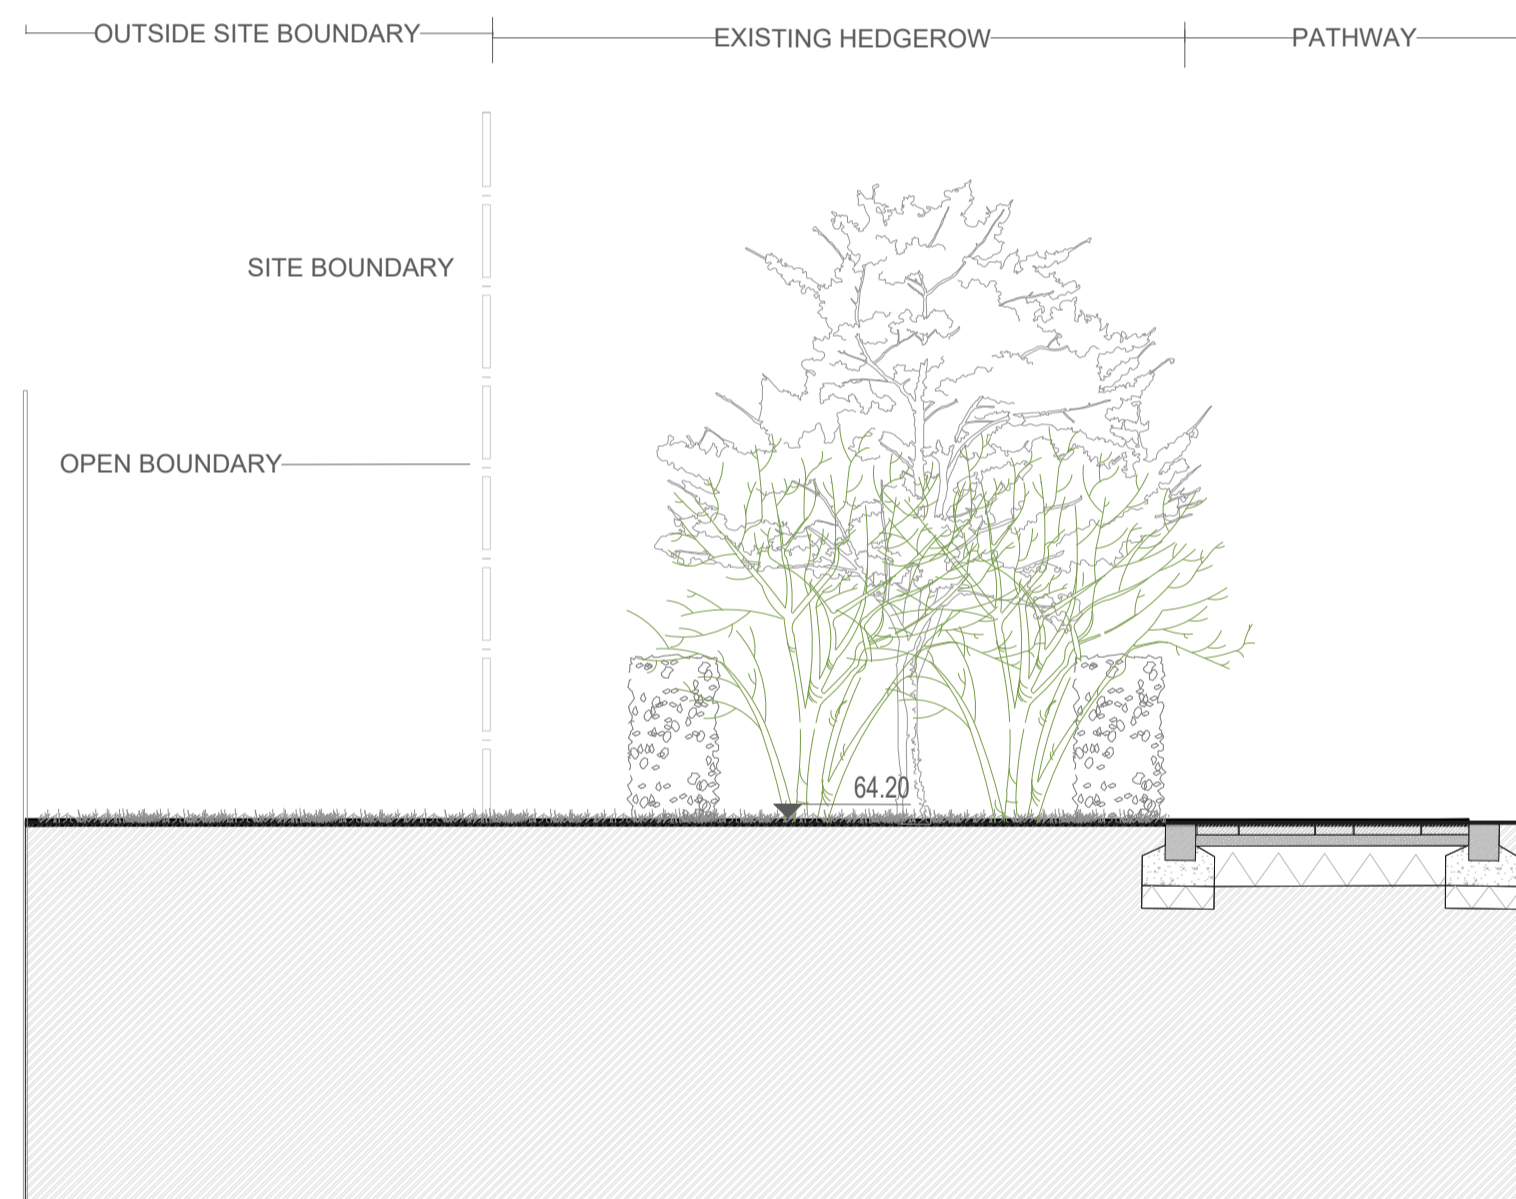

B10 SECTION BOUNDARY 10  
SCALE: 1:50 @ A1

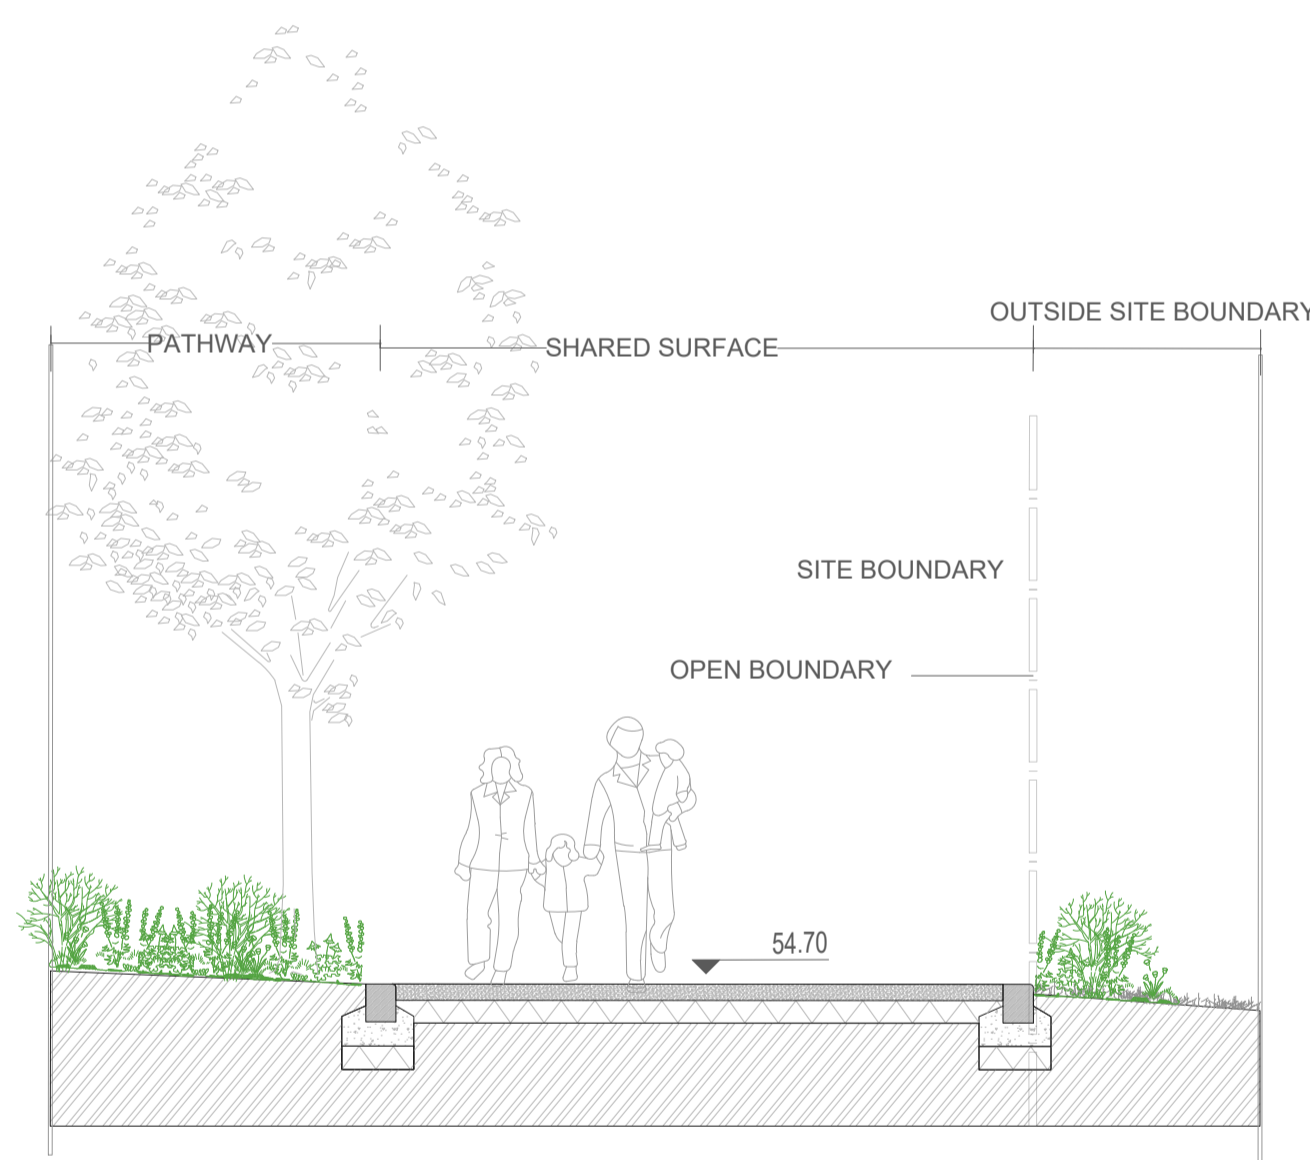

B11 SECTION BOUNDARY 11  
SCALE: 1:50 @ A1



REFERENCE: THIS DRAWING IS NOT FOR CONSTRUCTION

# SR LA

SIMON RONAN LANDSCAPE ARCHITECTS

Cork Office  
Levis Quay  
Suckobreen  
Co. Cork  
Ireland  
A94A431

Dublin Office  
25 Glengarriff Parade  
Phibsborough  
Dublin 7  
Ireland  
D07 XF25

simon@simonronan.com

+353 86 056 3434

SECTIONS  
L - 805 1:50@A1

REV/04

PURPOSE OF DRAWING - PLANNING

CASTLELANDS MALLOU

THIS DRAWING IS TO BE READ IN CONJUNCTION WITH RELEVANT CONSULTANTS DRAWINGS.  
NO PART OF THIS DOCUMENT MAY BE REPRODUCED OR TRANSMITTED IN ANY FORM OR BY ANY MEANS, OR BY ANY INFORMATION SYSTEM, WITHOUT THE WRITTEN PERMISSION OF THE LANDSCAPE ARCHITECTS. THE CONSULTANTS HOLD THE COPYRIGHT IN THIS DOCUMENT. 

SEPTEMBER 2024