




04 HIGH QUALITY PAVING
SCALE: 1:20 @A1

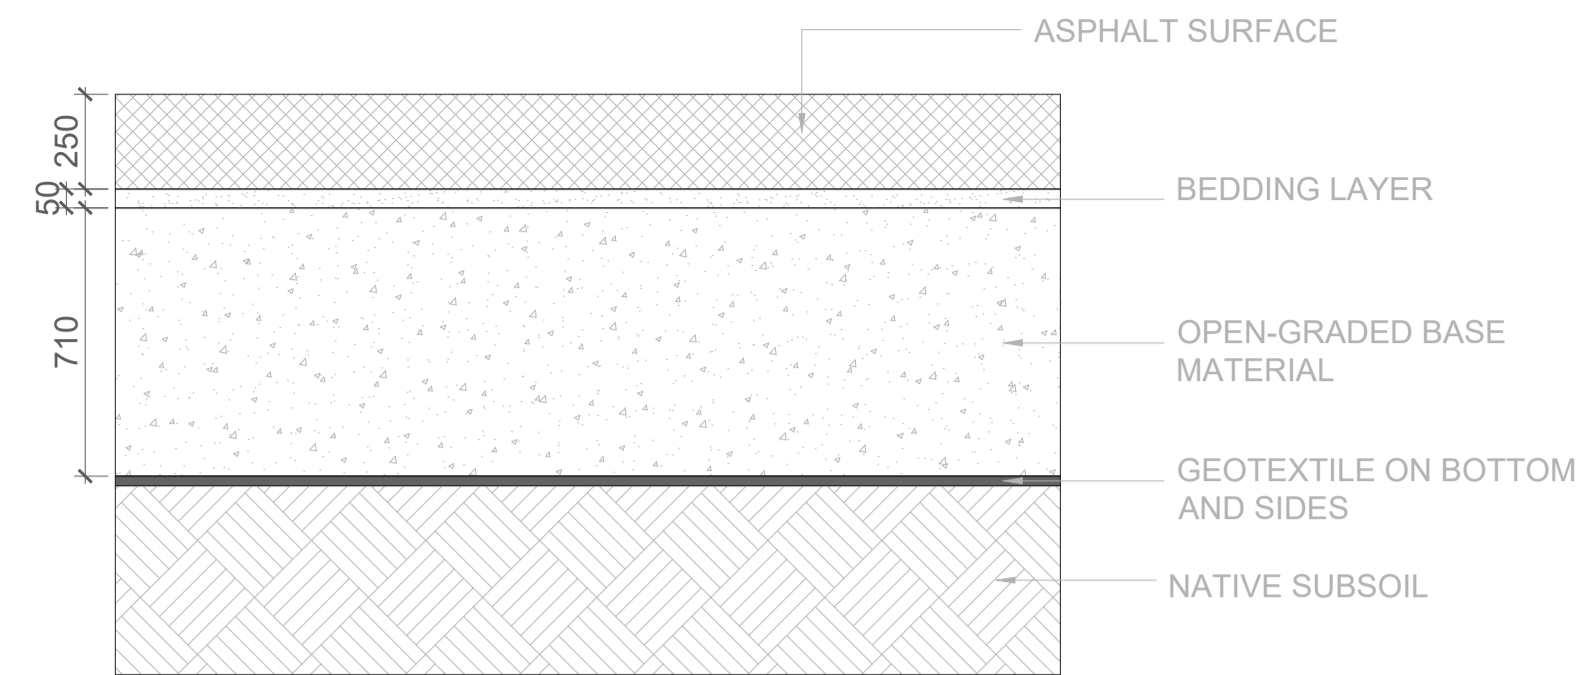


01 PERMEABLE PAVEMENT ASPHALT SURFACE
SCALE: 1:20 @A1

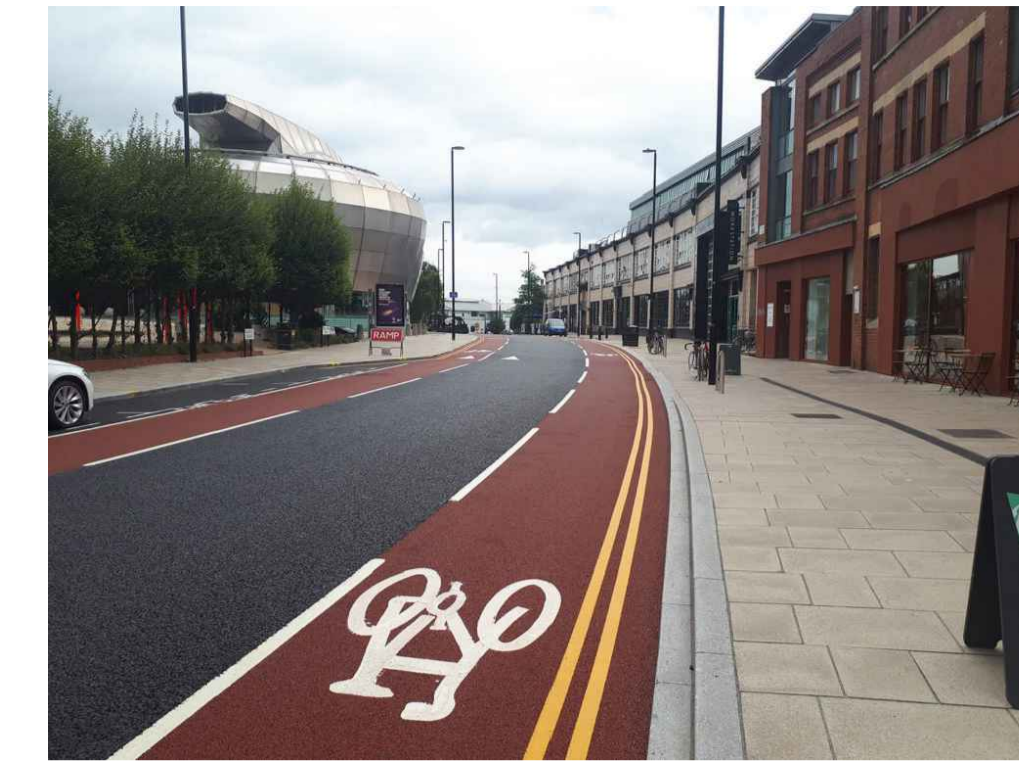

REFERENCE IMAGE

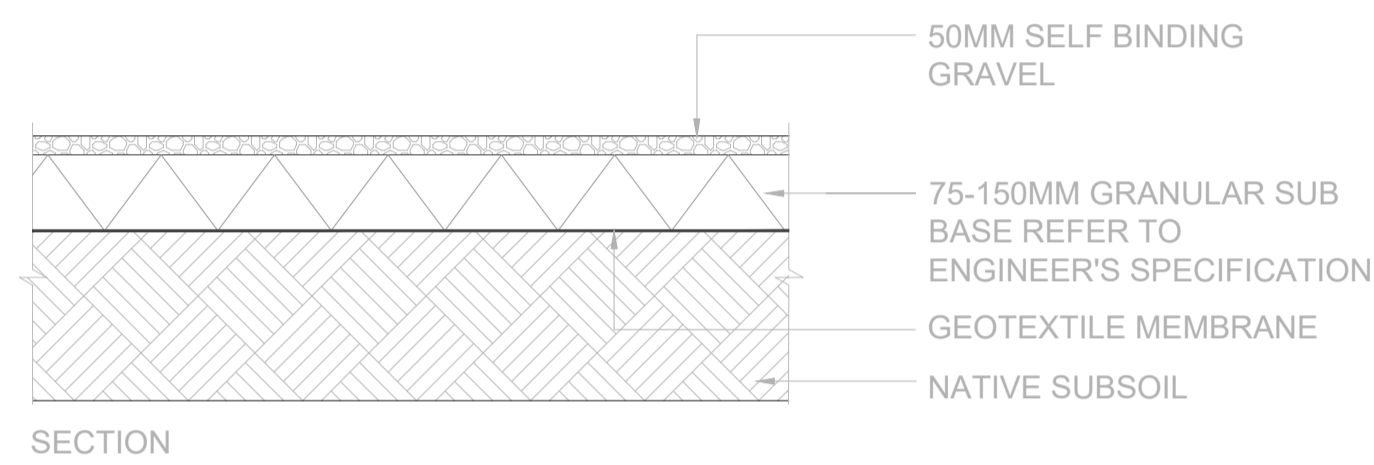

05 TYPICAL SELF BINDING GRAVEL SURFACE
SCALE: 1:20 @A1

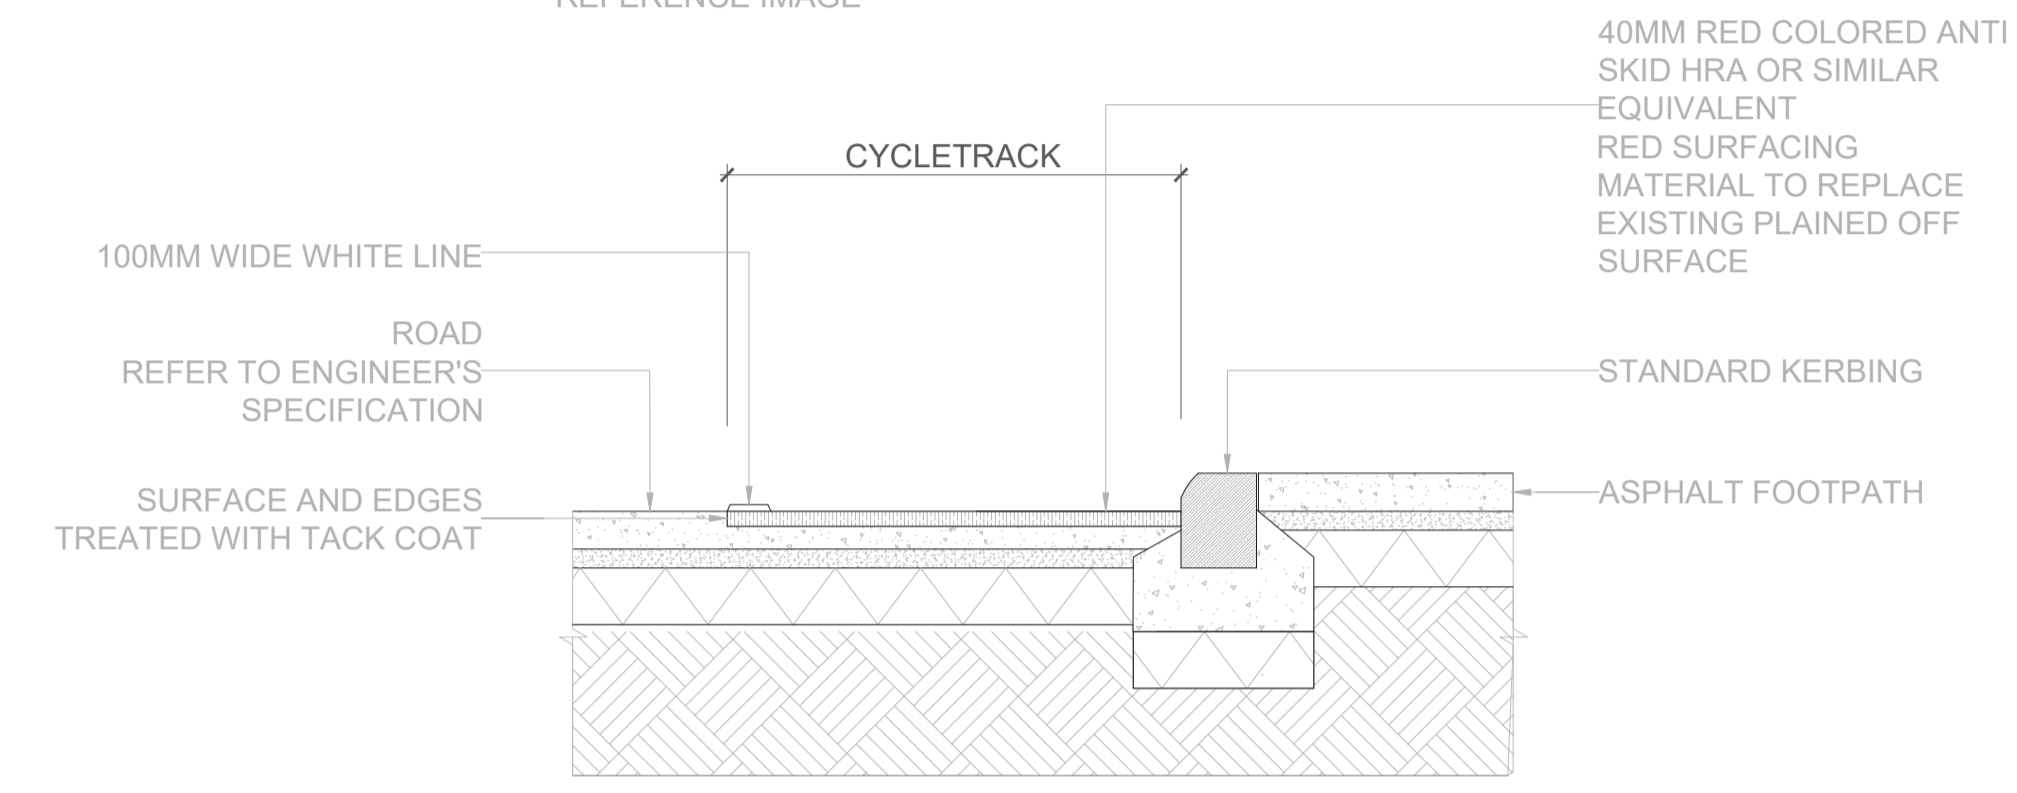


03 P7 : CYCLE PATH USING HARD SURFACING
SCALE: 1:20 @A1



REFERENCE IMAGE




REFERENCE IMAGE

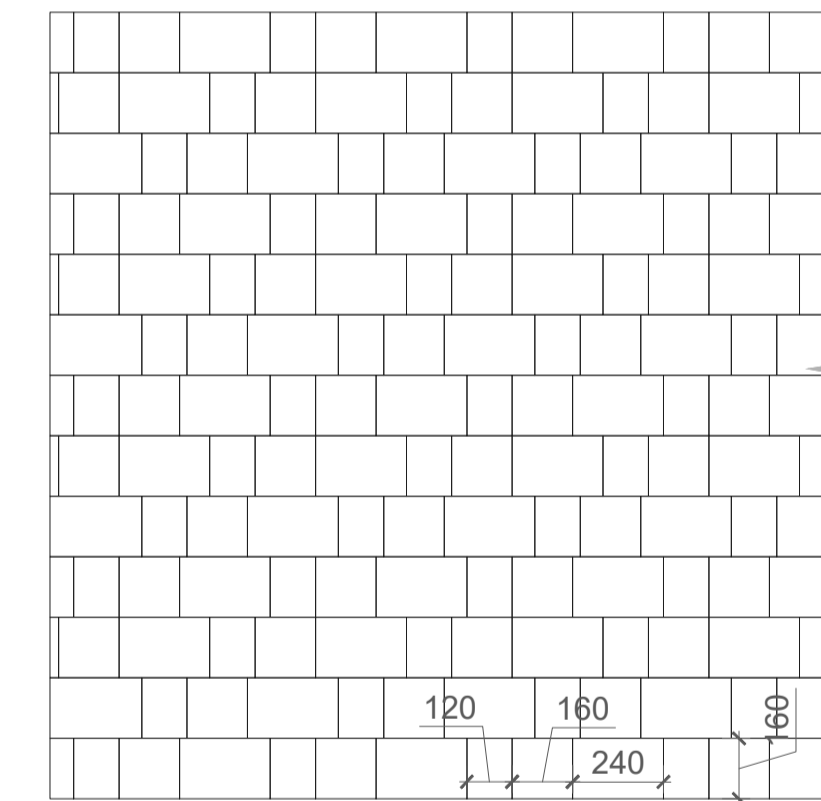


PLAN

KILSARAN CLIMA PAVE MELLIFONT BLOCK PAVING OR SIMILAR AND APPROVED CONCRETE PAVING, PRE-SEALED 3NO TONES:
NATURAL
240MM (L) X 160MM (W) X 80MM (D)
160MM (L) X 160MM (W) X 80MM (D)
120MM (L) X 160MM (W) X 80MM (D)


KILSARAN CLIMA PAVE MELLIFONT BLOCK CONCRETE PAVING OR SIMILAR AND APPROVED CONCRETE PAVING, 3 SIZE MIX, PRE-SEALED 3NO TONES:
NATURAL
REFER TO LAYOUT DRAWING L1-400 SERIES

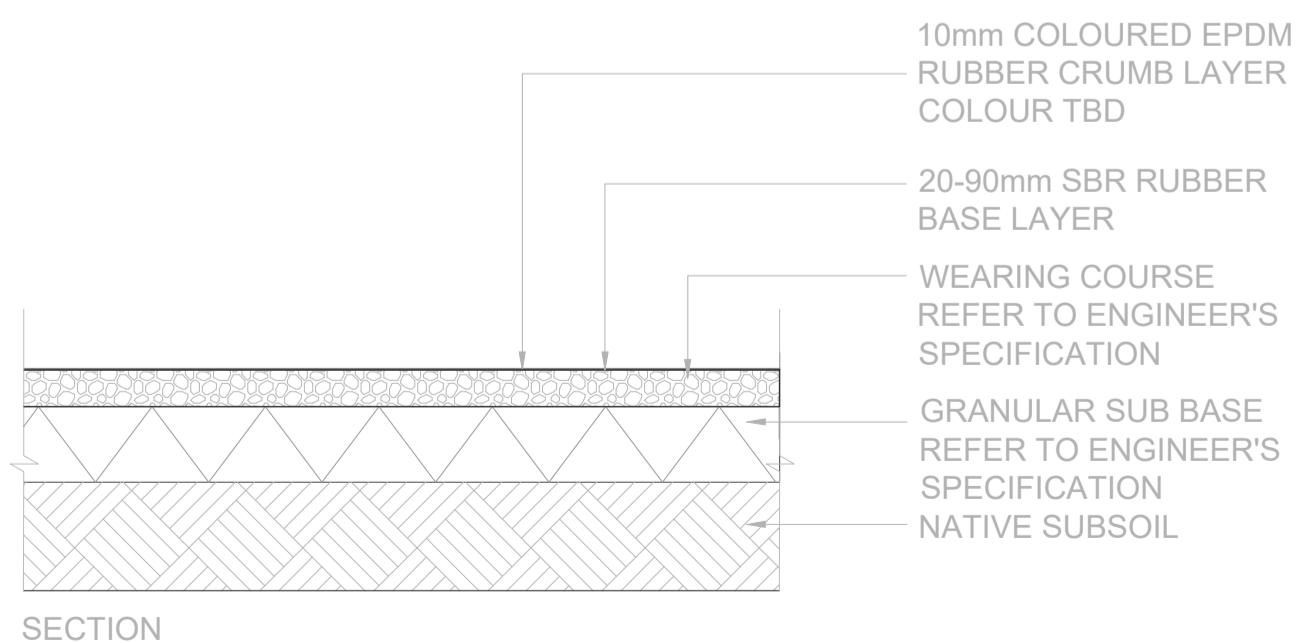

01 P5 : TYPICAL SOFT POUR SURFACE
SCALE: 1:20 @A1

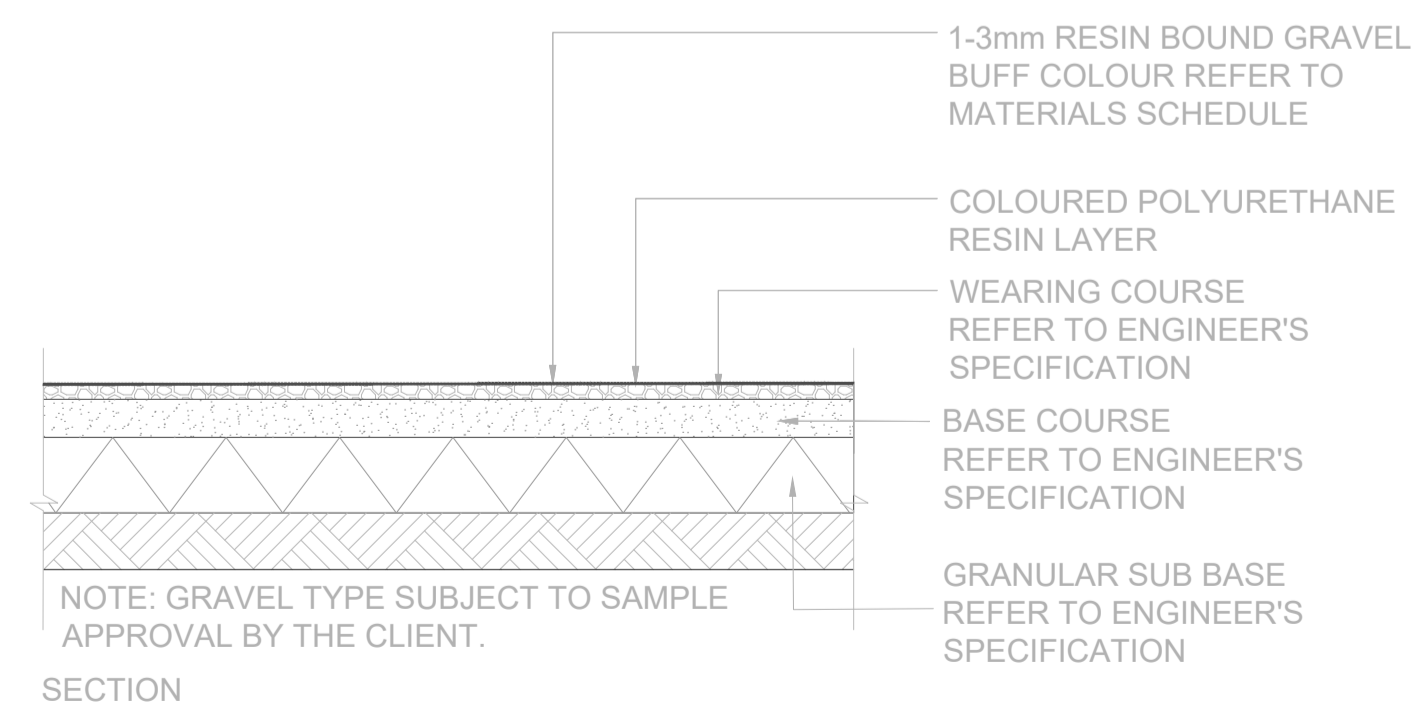

02 P6: TYPICAL RESIN BOUND GRAVEL
SCALE: 1:20 @A1

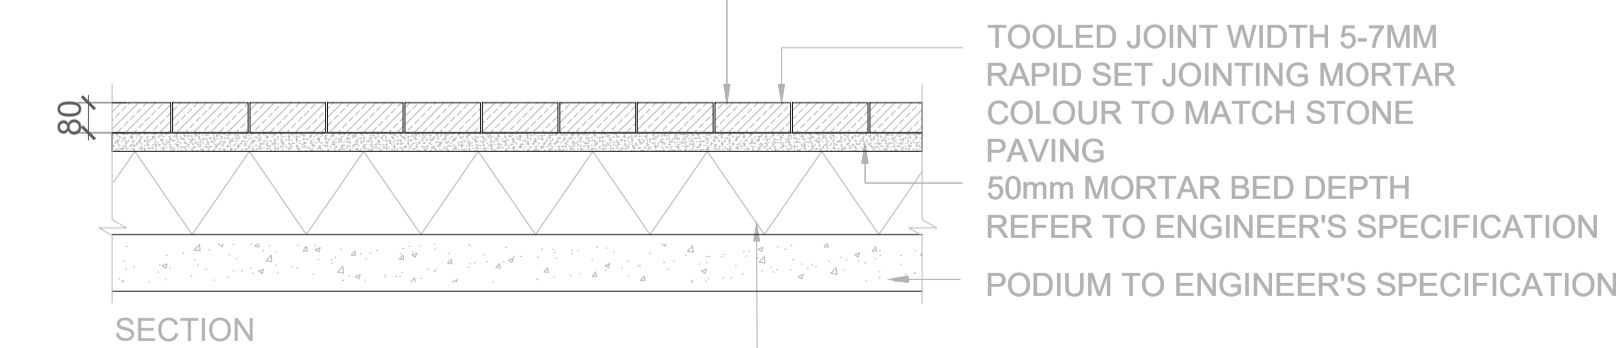

04 P8 : PARKING PERMEABLE PAVING
SCALE: 1:20 @A1

REFERENCE: THIS DRAWING IS NOT FOR CONSTRUCTION

SR LA

SIMON RONAN LANDSCAPE ARCHITECTS

Cork Office
Leavis Quay
Shillbarnon
Co. Cork
Ireland
A94A431
simon@simonronan.com

Dublin Office
25 Glengarriff Parade
Phibsborough
Dublin 7
Ireland
D07 XF25
+353 86 056 3434


PAVING DETAILS
L - 900 A1@1:20

REV/04


PURPOSE OF DRAWING - PLANNING

CASTLELANDS MALLOW


THIS DRAWING IS TO BE READ IN CONJUNCTION WITH RELEVANT CONSULTANT'S DRAWINGS.
NO DIMENSIONS TO BE SCALED FROM THIS DRAWING.
NO PART OF THIS DOCUMENT MAY BE REPRODUCED OR TRANSMITTED IN ANY FORM OR BY ANY MEANS, OR BY ANY INFORMATION STORAGE AND RETRIEVAL SYSTEM, WITHOUT THE WRITTEN PERMISSION OF THE LANDSCAPE ARCHITECTS OR COPYRIGHT HOLDERS EXCEPT AS AUTHORIZED BY THE ARCHITECTS FOR INDUSTRY EXCEPT AS AUTHORIZED BY THE ARCHITECTS.
SEPTEMBER 2024

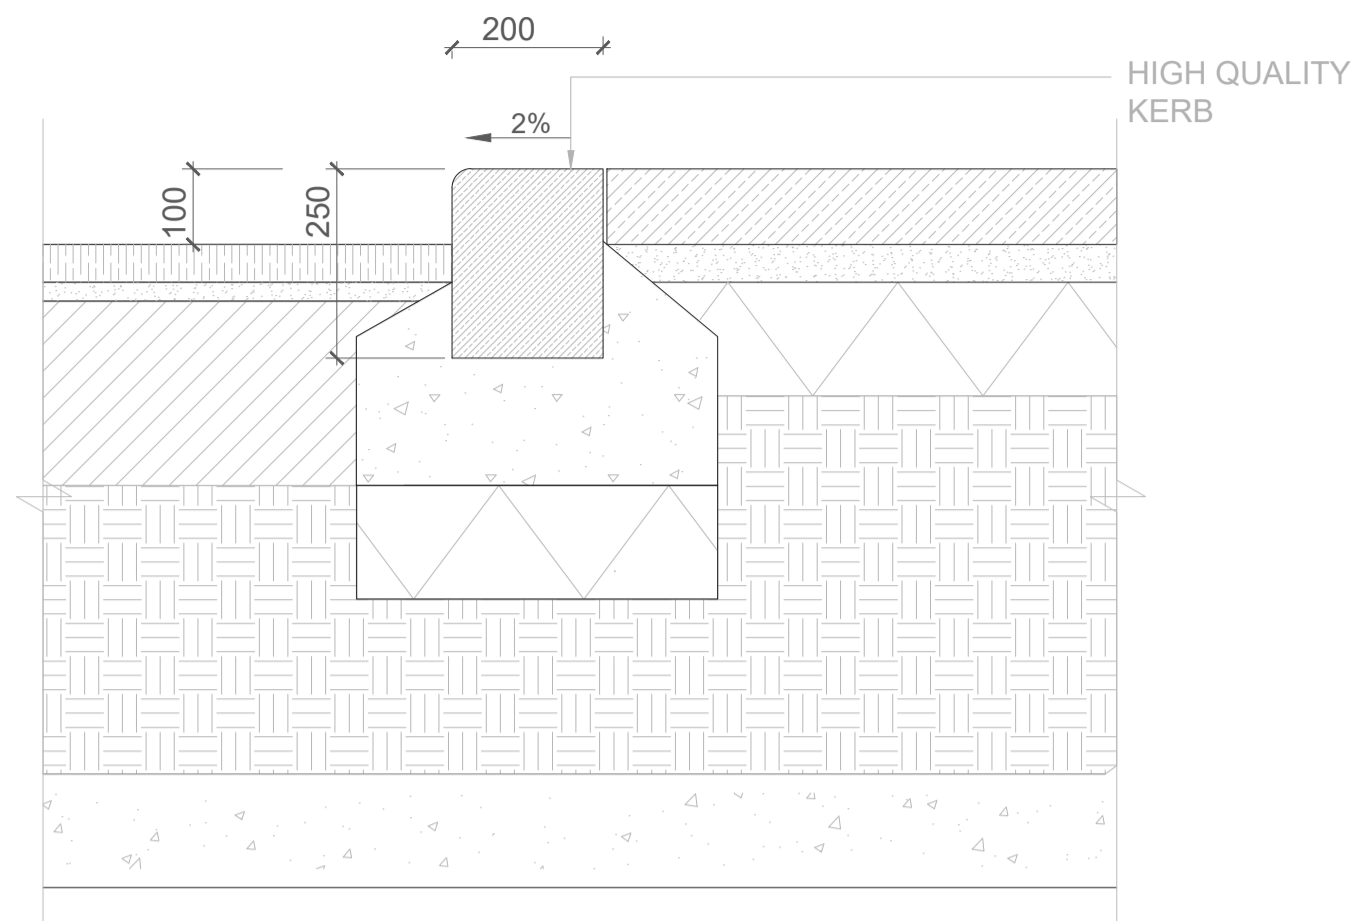


01 RAISED KERB
SCALE: 1:10 @A1

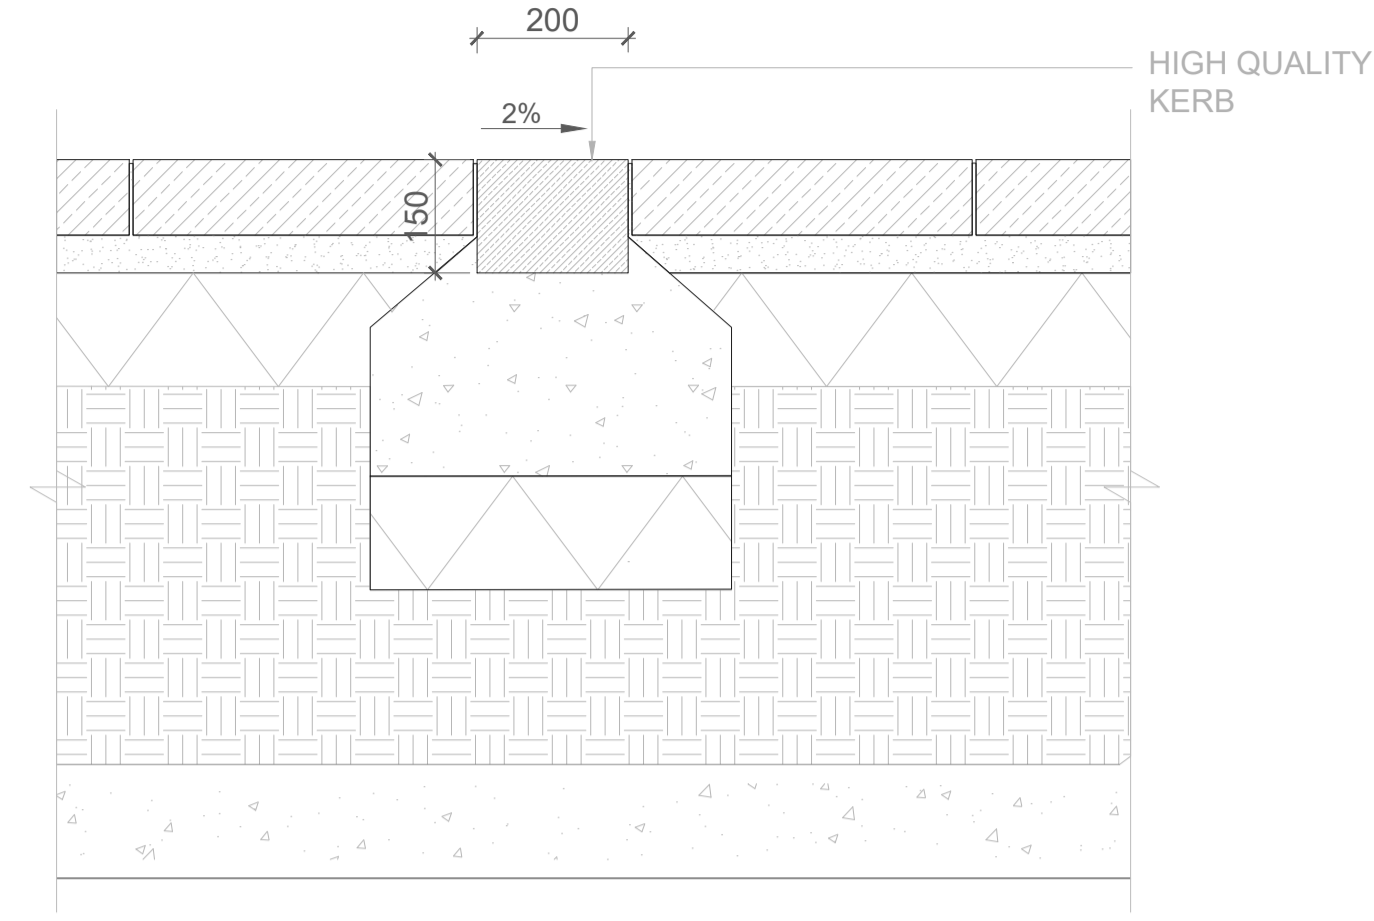


02 FLUSH KERB
SCALE: 1:10 @A1

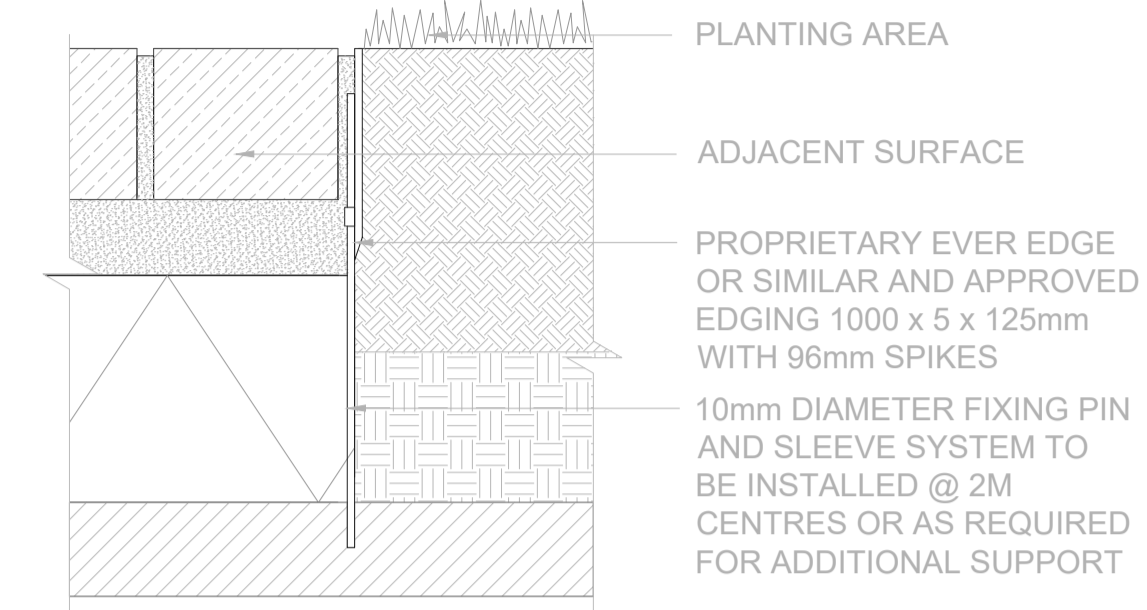

03 TYPICAL STEEL EDGING
SCALE: 1:5 @A1

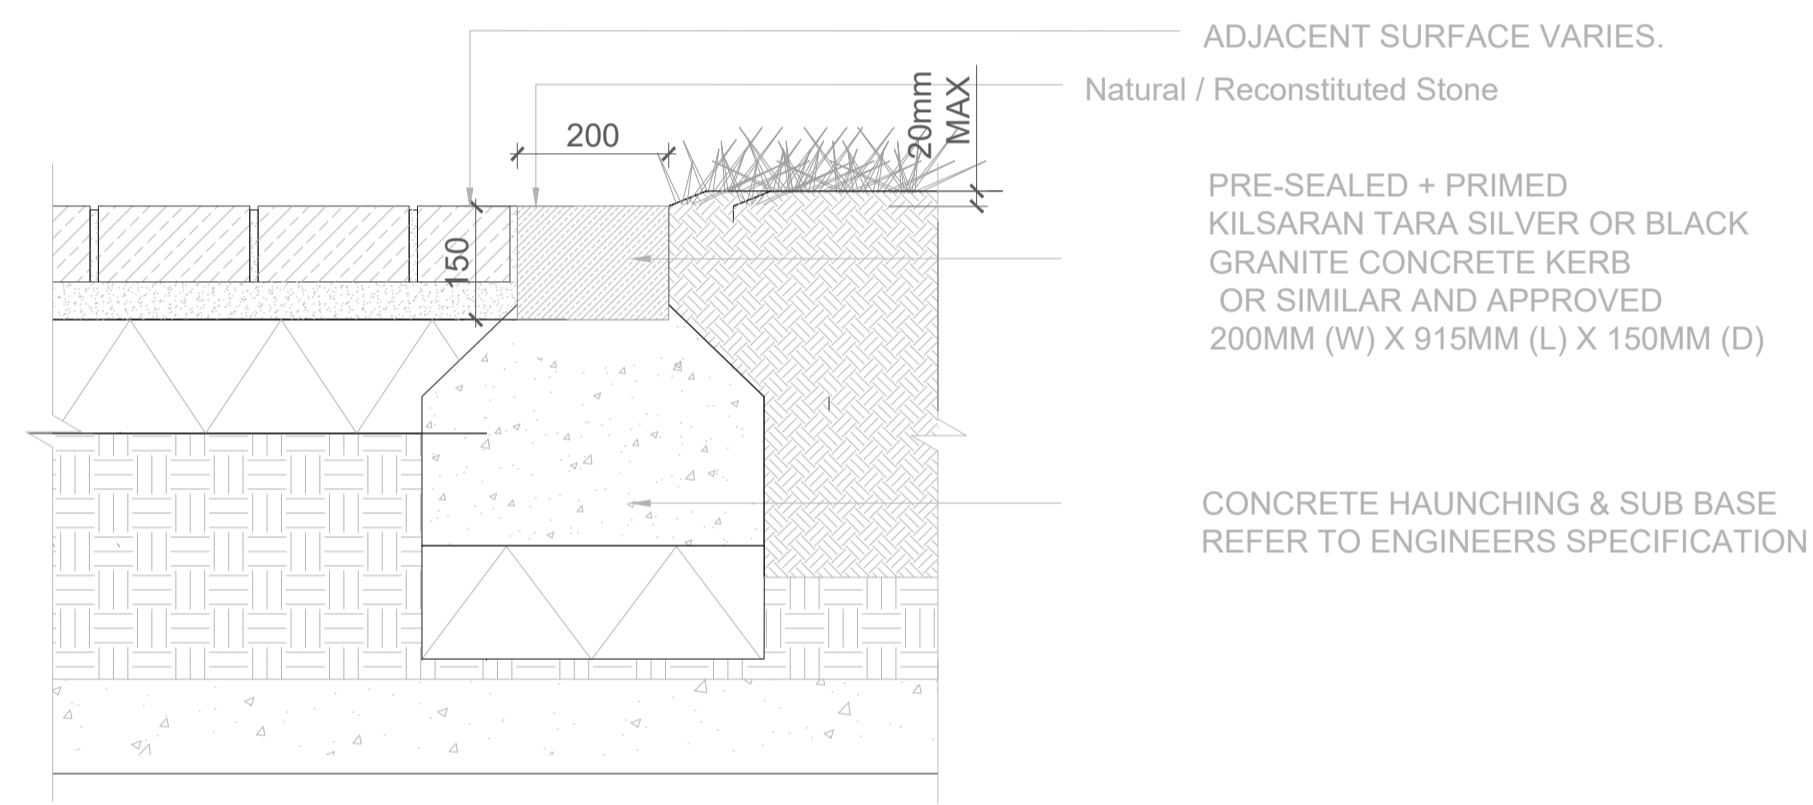

03 EDGING ADJACENT TO PLANTING AREA
SCALE: 1:10 @A1

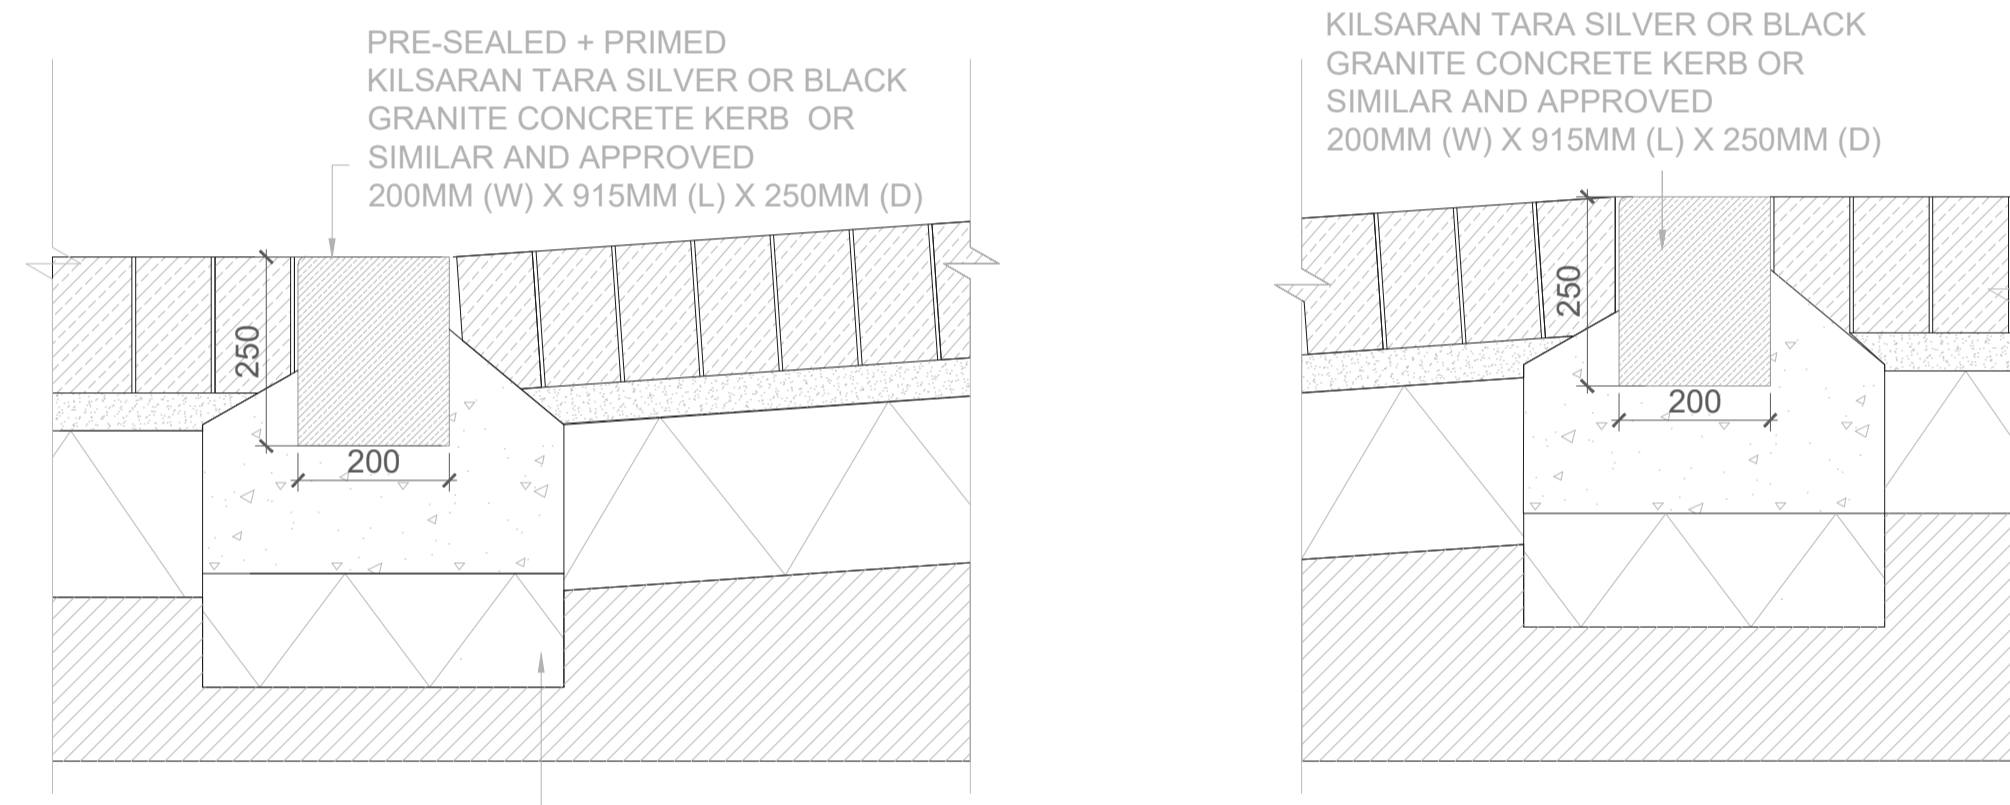

04 E4: RAMP KERB AND PAVING INTERFACE
SCALE: 1:10 @A1

GRANULAR SUBGRADE
REFER TO ENGINEER'S SPECIFICATION

REFERENCE: THIS DRAWING IS NOT FOR CONSTRUCTION

**SR
LA**

SIMON RONAN LANDSCAPE ARCHITECTS

Cork Office
Levis Quay
Shelburne
Co. Cork
Ireland
A94A431
simon@simonronan.com

Dublin Office
25 Glengarriff Parade
Phibsboro
Dublin 7
Ireland
D07 XF25
+353 86 056 3434

EDGE DETAILS
L - 901 A1@AS SHOWN


REV/04

PURPOSE OF DRAWING - PLANNING


CASTLELANDS MALLOWS

THIS DRAWING IS TO BE READ IN CONJUNCTION WITH RELEVANT CONSULTANTS DRAWINGS
NO PART OF THIS DOCUMENT MAY BE REPRODUCED OR TRANSMITTED IN ANY FORM OR BY ANY MEANS, OR BY ANY INFORMATION STORAGE AND RETRIEVAL SYSTEM, WITHOUT THE WRITTEN PERMISSION OF THE LANDSCAPE ARCHITECTS. CONSULTANTS HOLDERS OF THIS DOCUMENT ARE TO BE HELD RESPONSIBLE FOR THE ACCURACY OF THE INFORMATION CONTAINED HEREIN.
DRAWN: SIMON RONAN


SEPTEMBER 2024

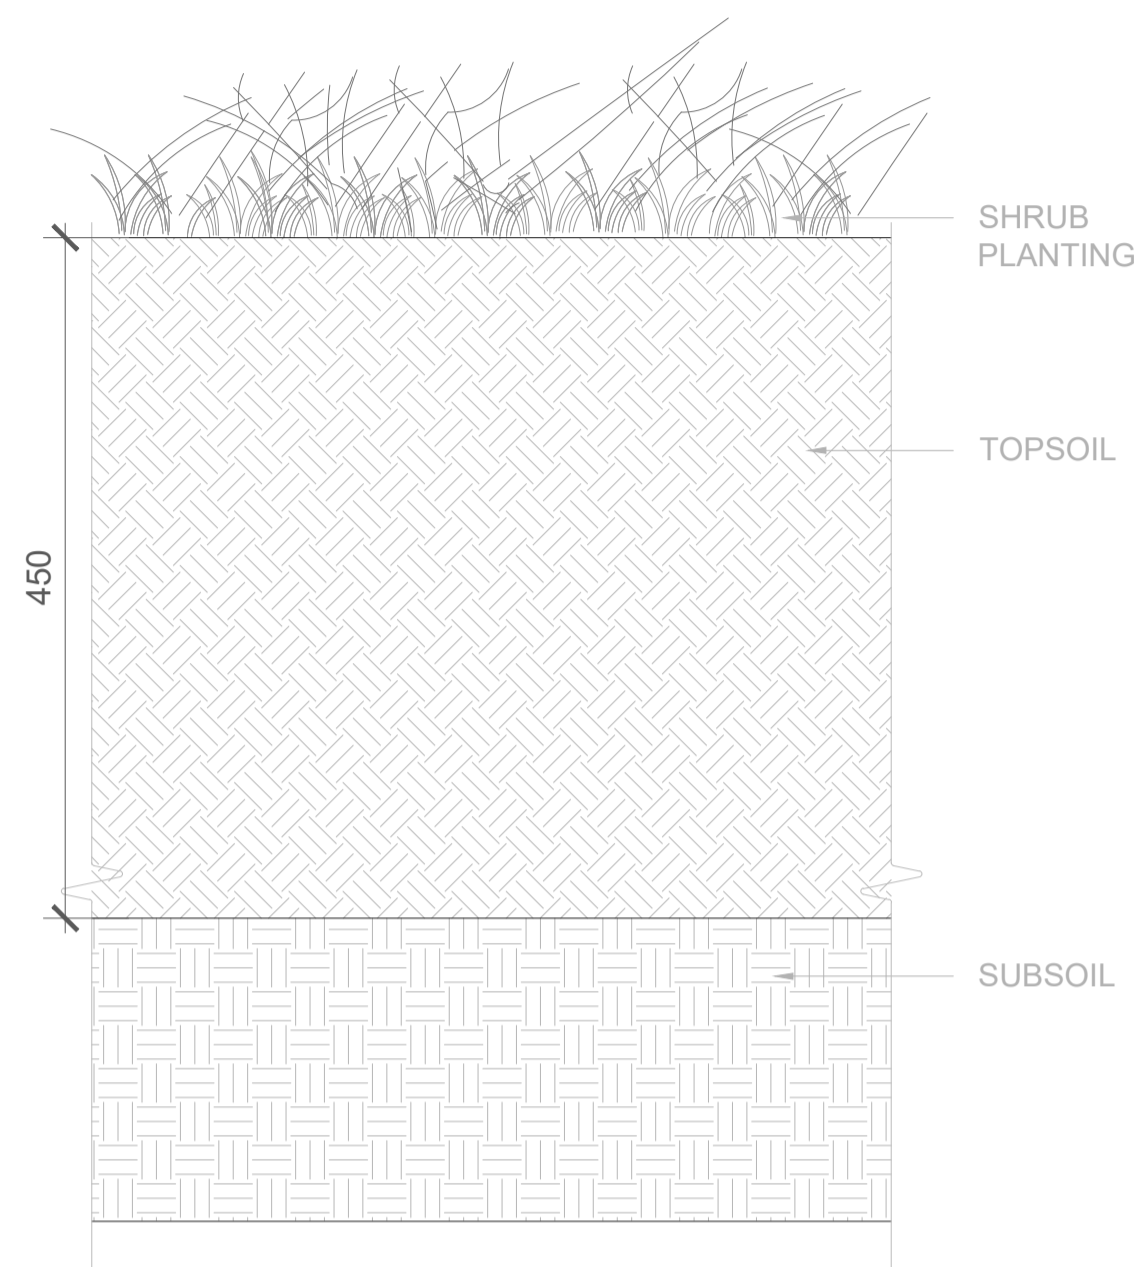


03 TYPICAL SHRUB SOIL PROFILE
SCALE: 1:5@A1

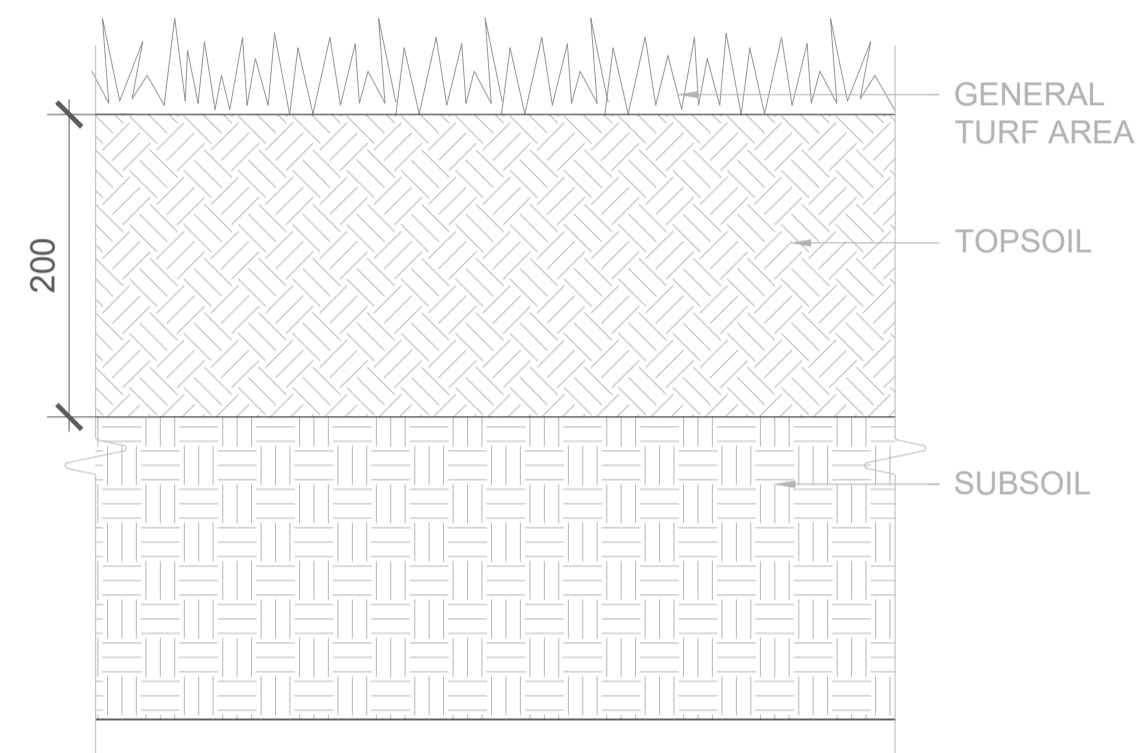


02 TYPICAL TURF SOIL PROFILE
SCALE: 1:5@A1

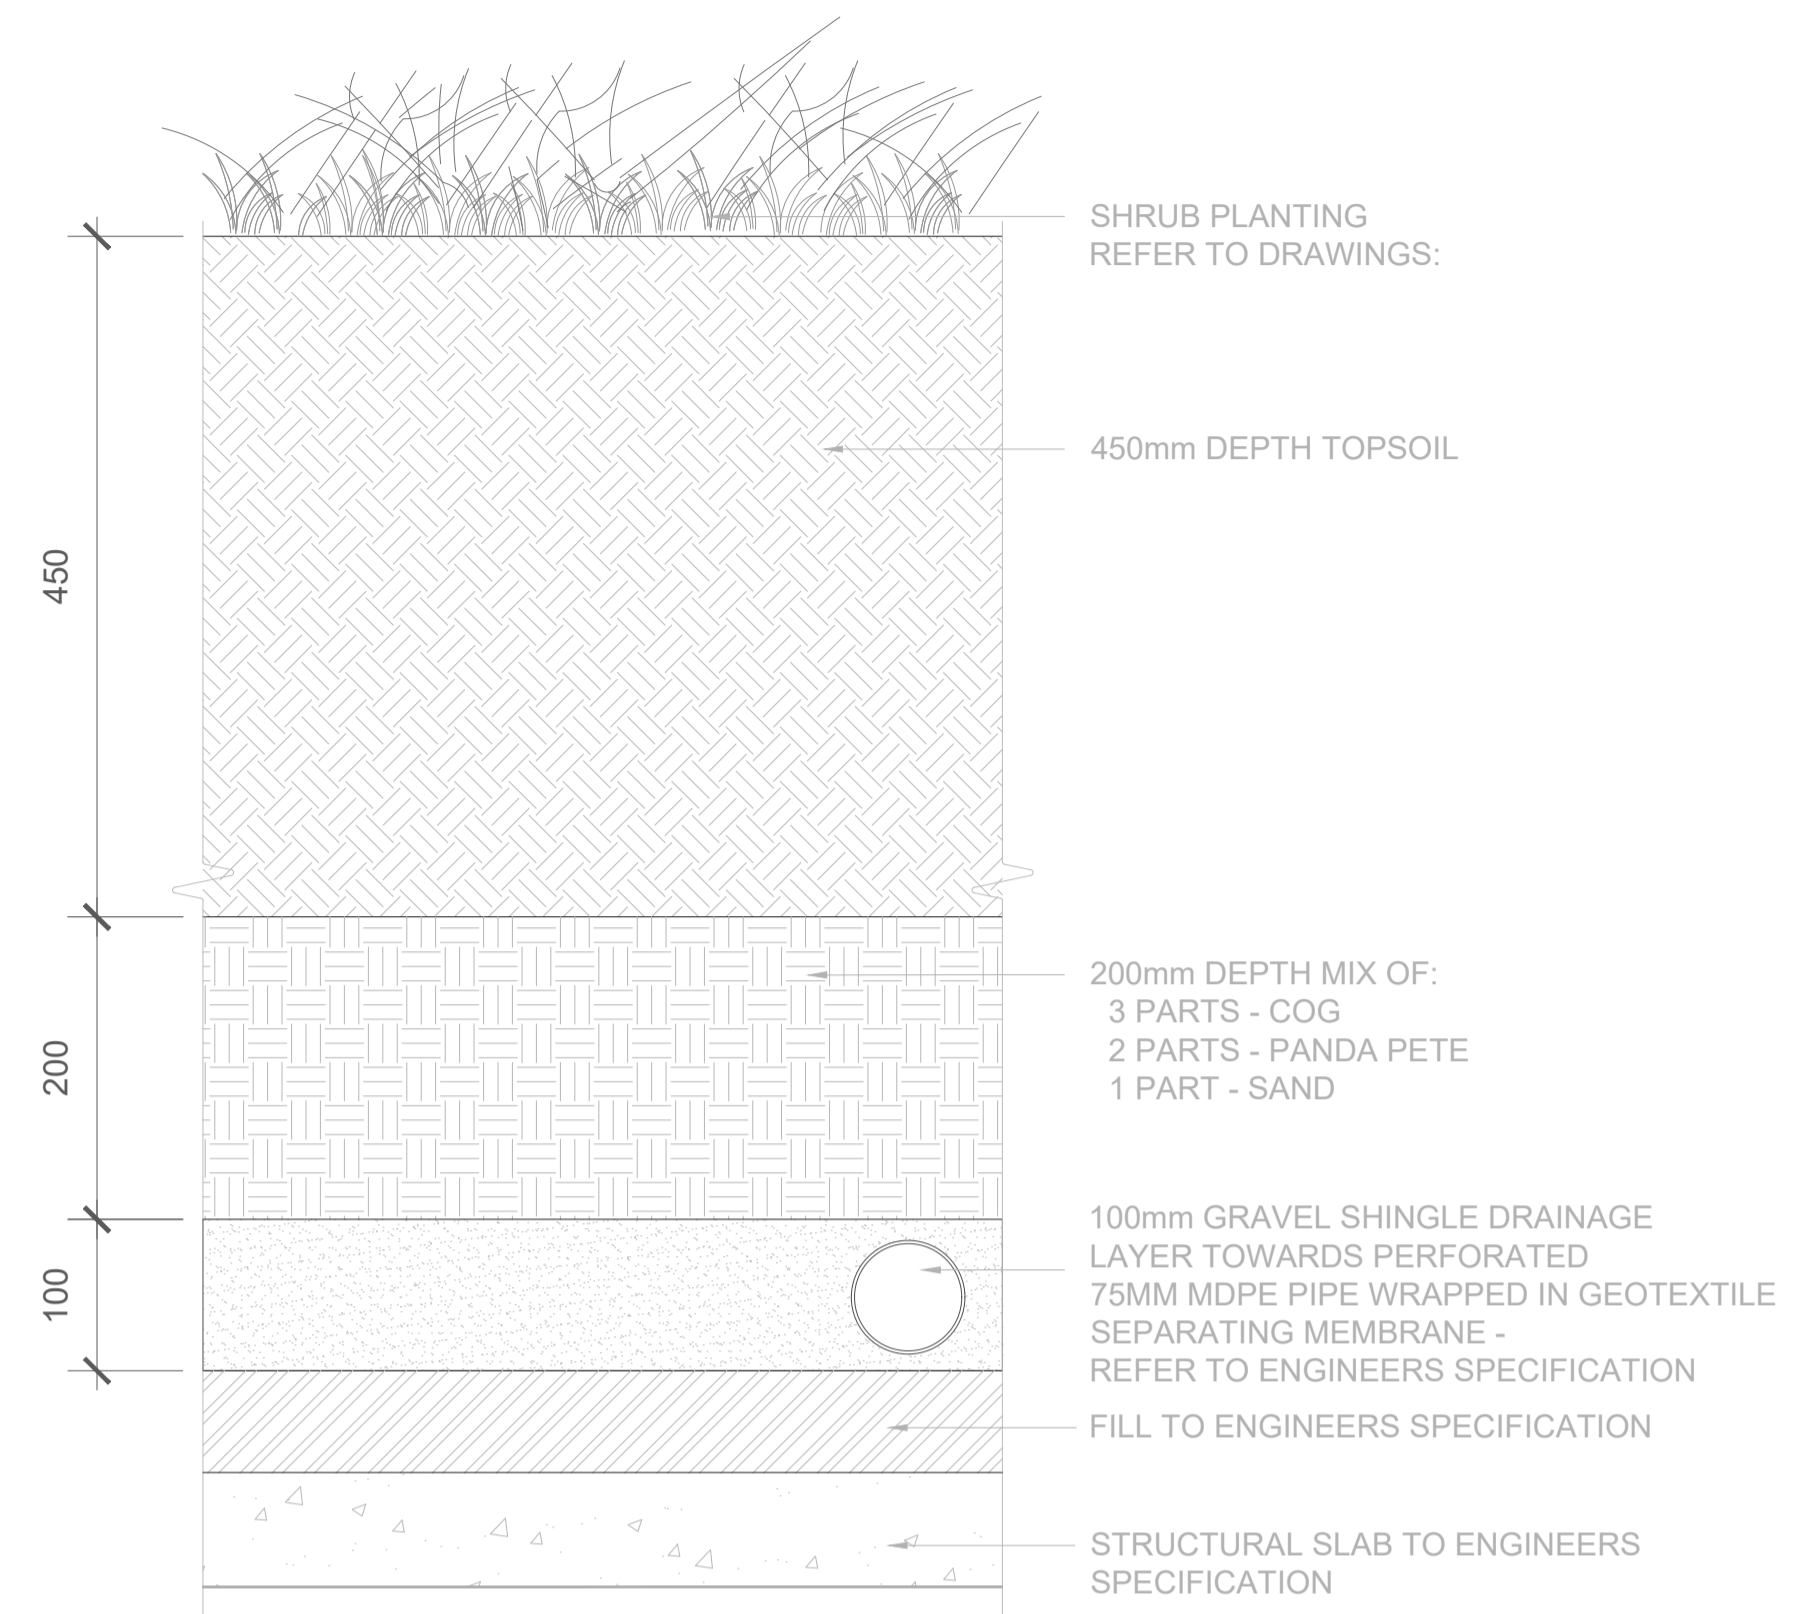

04 TYPICAL SHRUB SOIL PROFILE ON SLAB
SCALE: 1:5@A1

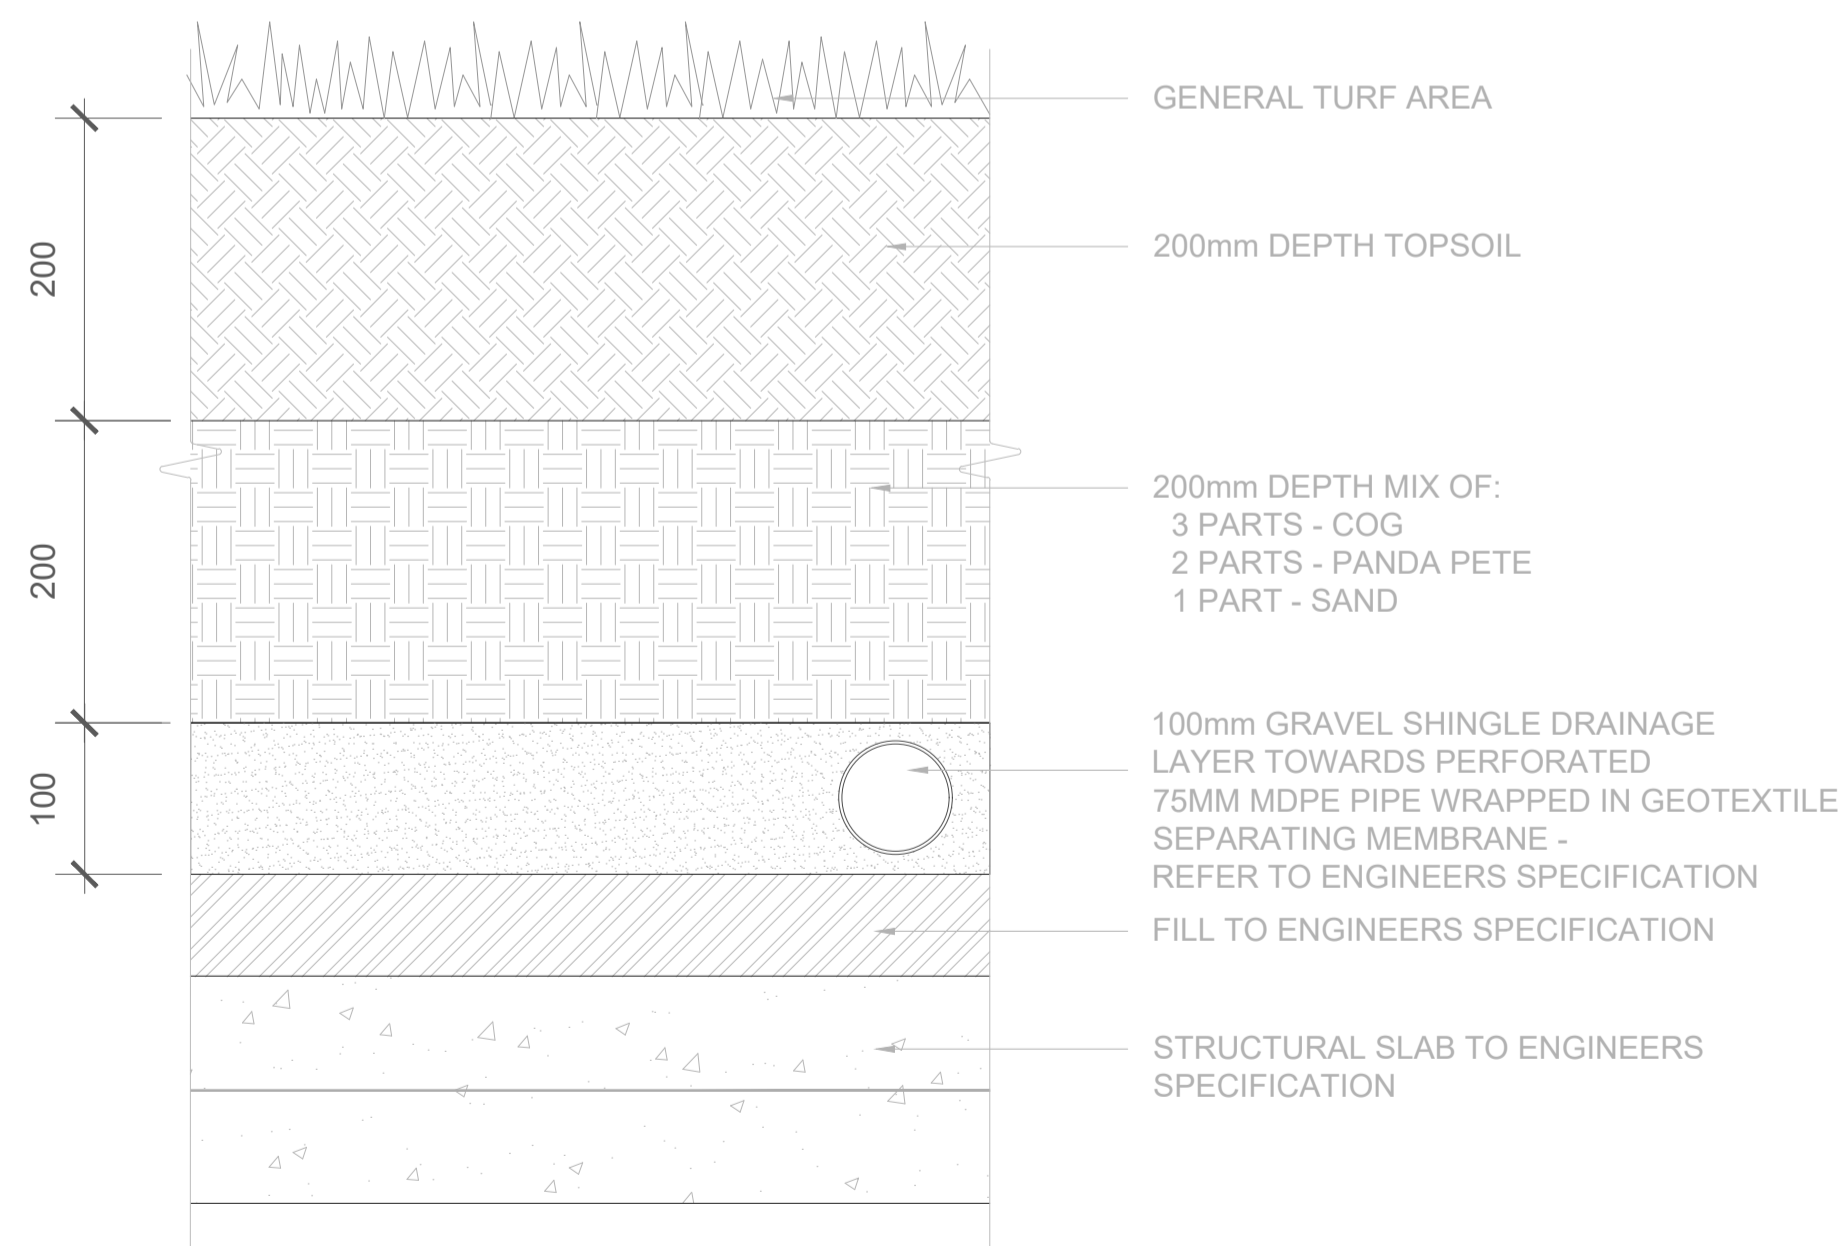

05 TYPICAL TURF SOIL PROFILE ON SLAB
SCALE: 1:5@A1

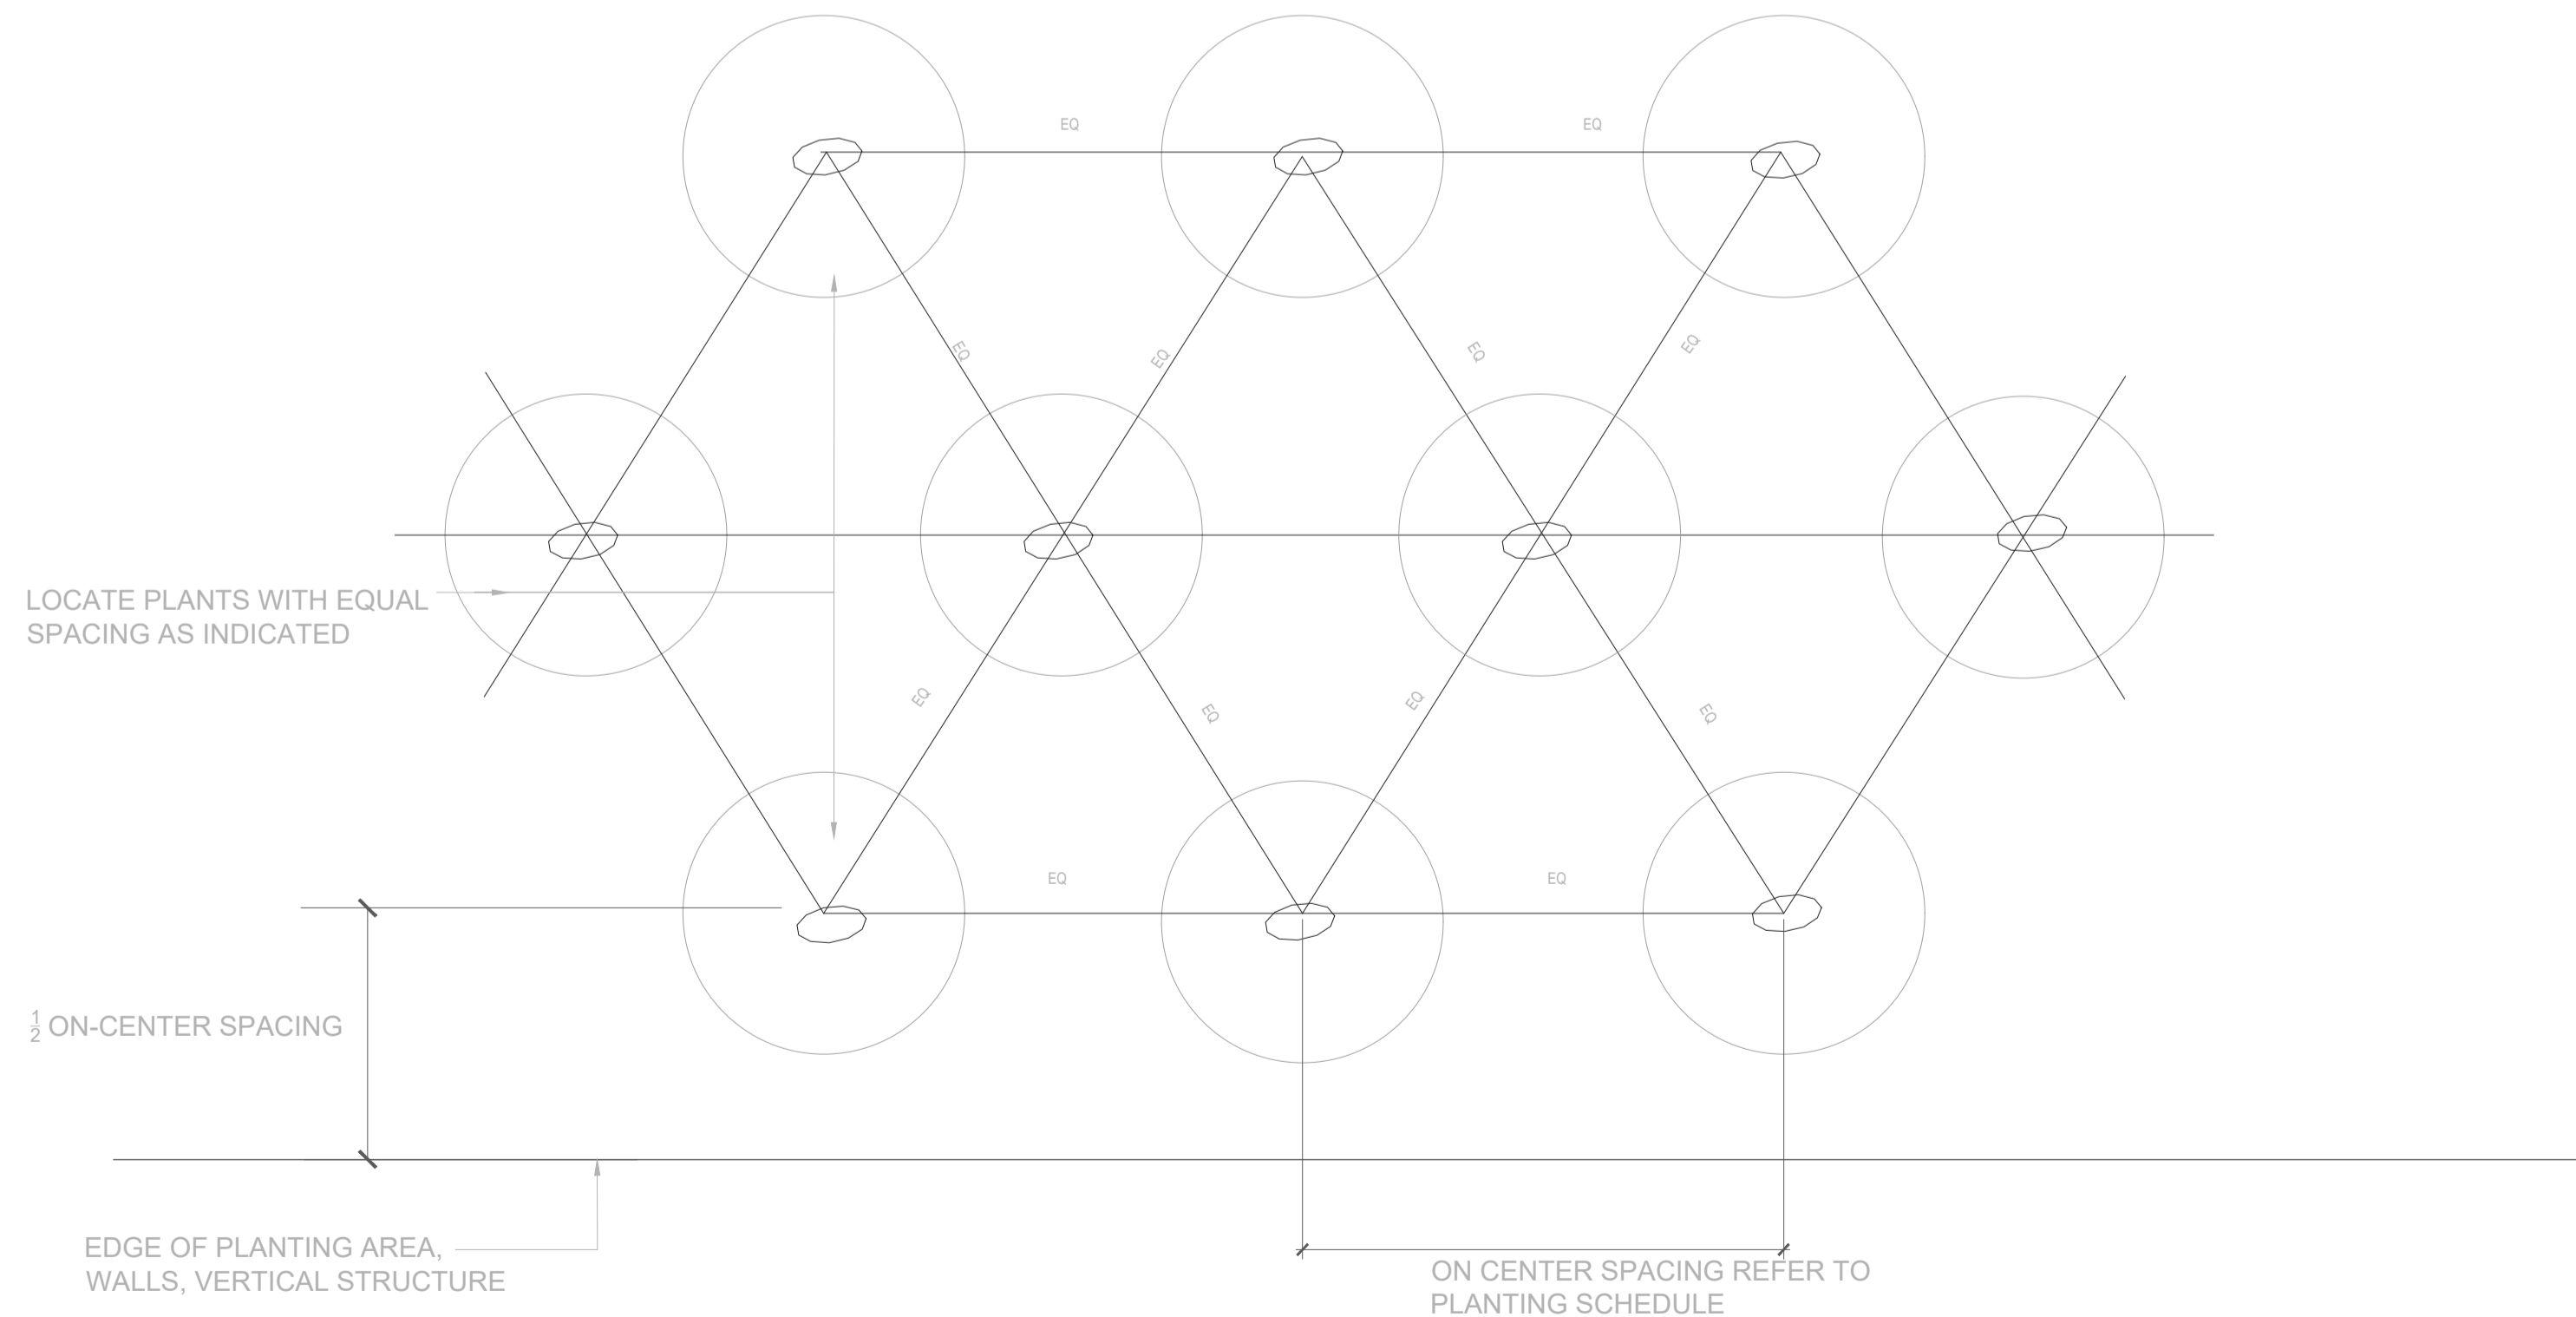

09 TYPICAL SHRUB PLANTING SPACING
SCALE: 1:20@A1

REFERENCE: THIS DRAWING IS NOT FOR CONSTRUCTION

**SR
LA**

SIMON RONAN LANDSCAPE ARCHITECTS

Cork Office
Levis Quay
Suckereen
Co. Cork
Ireland
A94A431

Dublin Office
25 Glengarriff Parade
Phibsborough
Dublin 7
Ireland
D07 XF25

simon@simonronan.com

+353 86 056 3434

SOFT LANDSCAPE DETAILS
L - 902 A1@AS SHOWN


REV/04

PURPOSE OF DRAWING - PLANNING


CASTLELANDS MALLOU

THIS DRAWING IS TO BE READ IN CONJUNCTION WITH RELEVANT CONSULTANT'S DRAWINGS.
NO DIMENSIONS TO BE SCALED FROM THIS DRAWING.
NO PART OF THIS DOCUMENT MAY BE REPRODUCED OR
TRANSMITTED IN ANY FORM OR BY ANY MEANS, OR
BY ANY INFORMATION STORAGE AND RETRIEVAL SYSTEM,
WITHOUT THE WRITTEN PERMISSION OF THE LANDSCAPE ARCHITECTS. FOR MORE INFORMATION,
PLEASE CONTACT THE ARCHITECTS AT THE ADDRESS OR PHONE NUMBER
SPECIFIED ON THE DRAWING. 1/2024

SEPTEMBER 2024

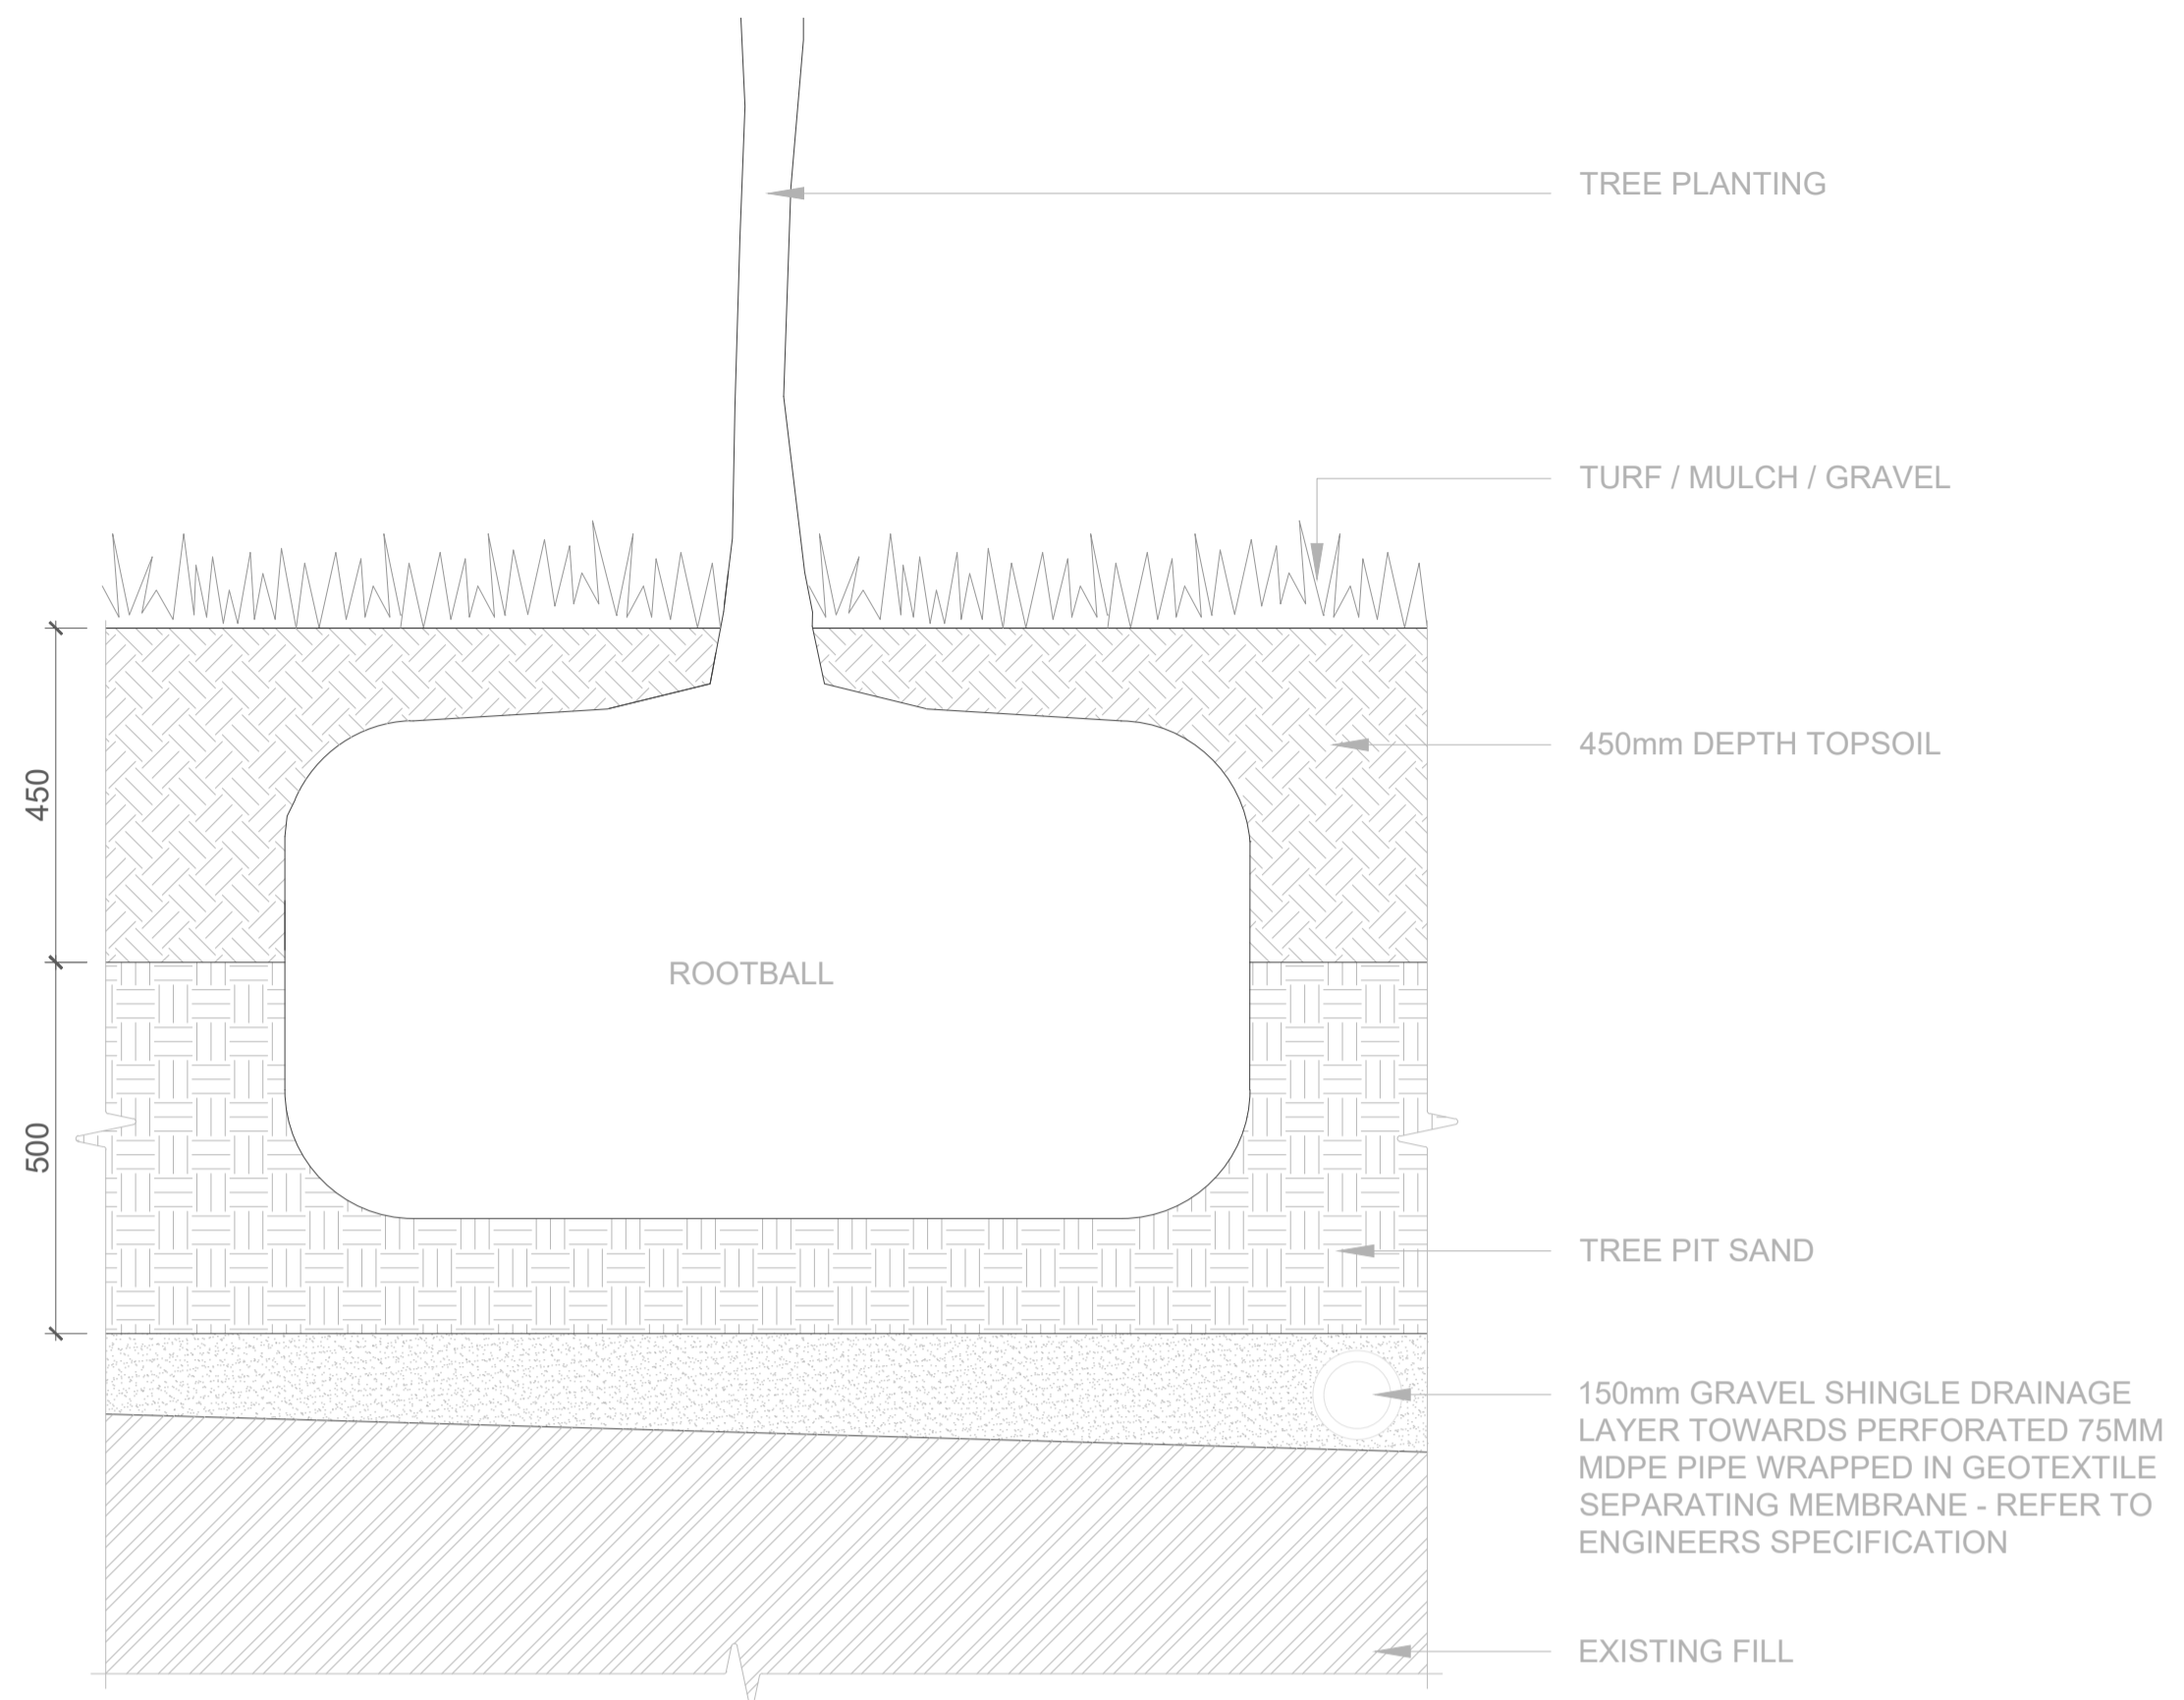

03 TYPICAL TREE SOIL PROFILE
SCALE: 1:10 @A1

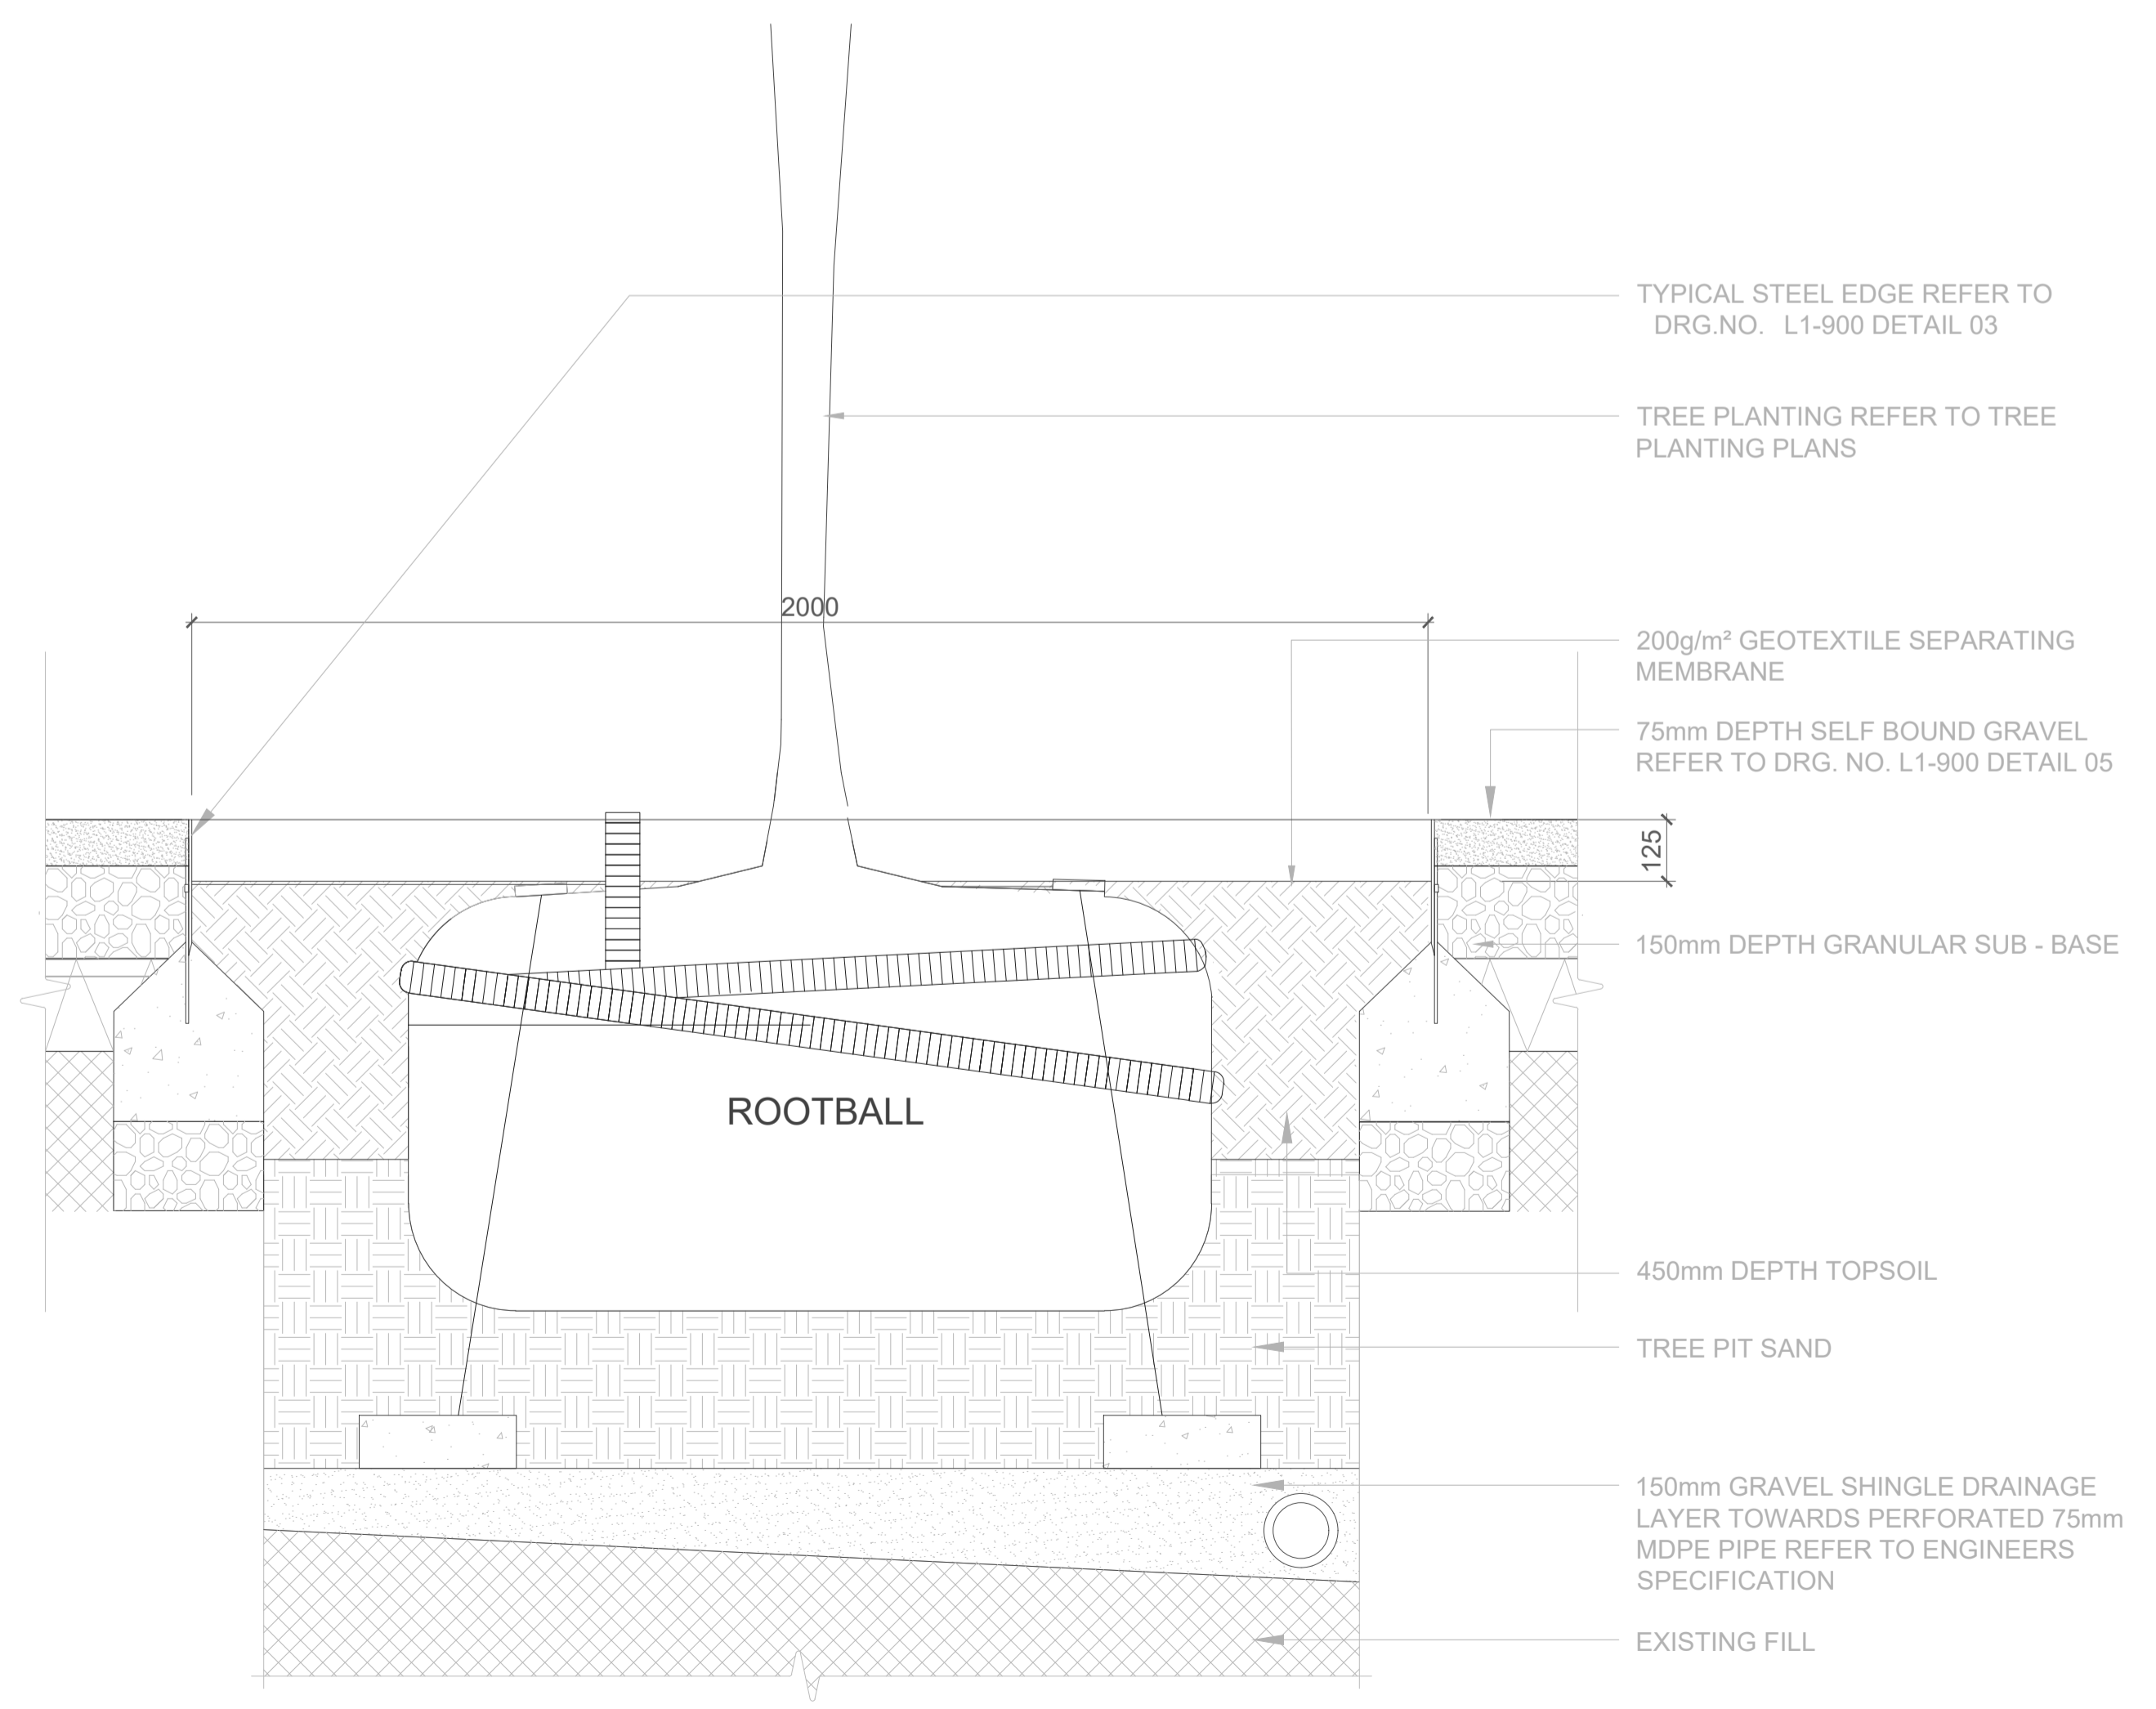

01 TYPICAL TREE DETAIL IN PAVING
SCALE: 1:10 @A1



02 TREE ANCHOR SYSTEM

REFERENCE: THIS DRAWING IS NOT FOR CONSTRUCTION

**SR
LA**

SIMON RONAN LANDSCAPE ARCHITECTS

Cork Office
Levis Quay
Shelburne
Co. Cork
Ireland
A94A431
simon@simonronan.com

Dublin Office
25 Glengarriff Parade
Phibsborough
Dublin 7
Ireland
D07 XF25
+353 86 056 3434

TREE DETAILS
L - 903 A1@AS SHOWN


REV/04

PURPOSE OF DRAWING - PLANNING


CASTLELANDS MALLOW

THIS DRAWING IS TO BE READ IN CONJUNCTION WITH RELEVANT CONSULTANT'S DRAWINGS
AND REFERENCED TO THE APPROPRIATE SPECIFICATIONS
NO DIMENSIONS TO BE SCALED FROM THIS DRAWING
NO PART OF THIS DOCUMENT MAY BE REPRODUCED OR
TRANSMITTED IN ANY FORM OR BY ANY MEANS, OR
BY ANY INFORMATION STORAGE AND RETRIEVAL SYSTEM,
WITHOUT THE WRITTEN PERMISSION OF THE LANDSCAPE ARCHITECTS. THE CONSULTANT'S LIABILITY FOR THE DESIGN AND
CONSTRUCTION OF THE PROJECT IS LIMITED TO THE DESIGN AND CONSTRUCTION OF THE
DRAWING AND SPECIFICATIONS ONLY.


SEPTEMBER 2024

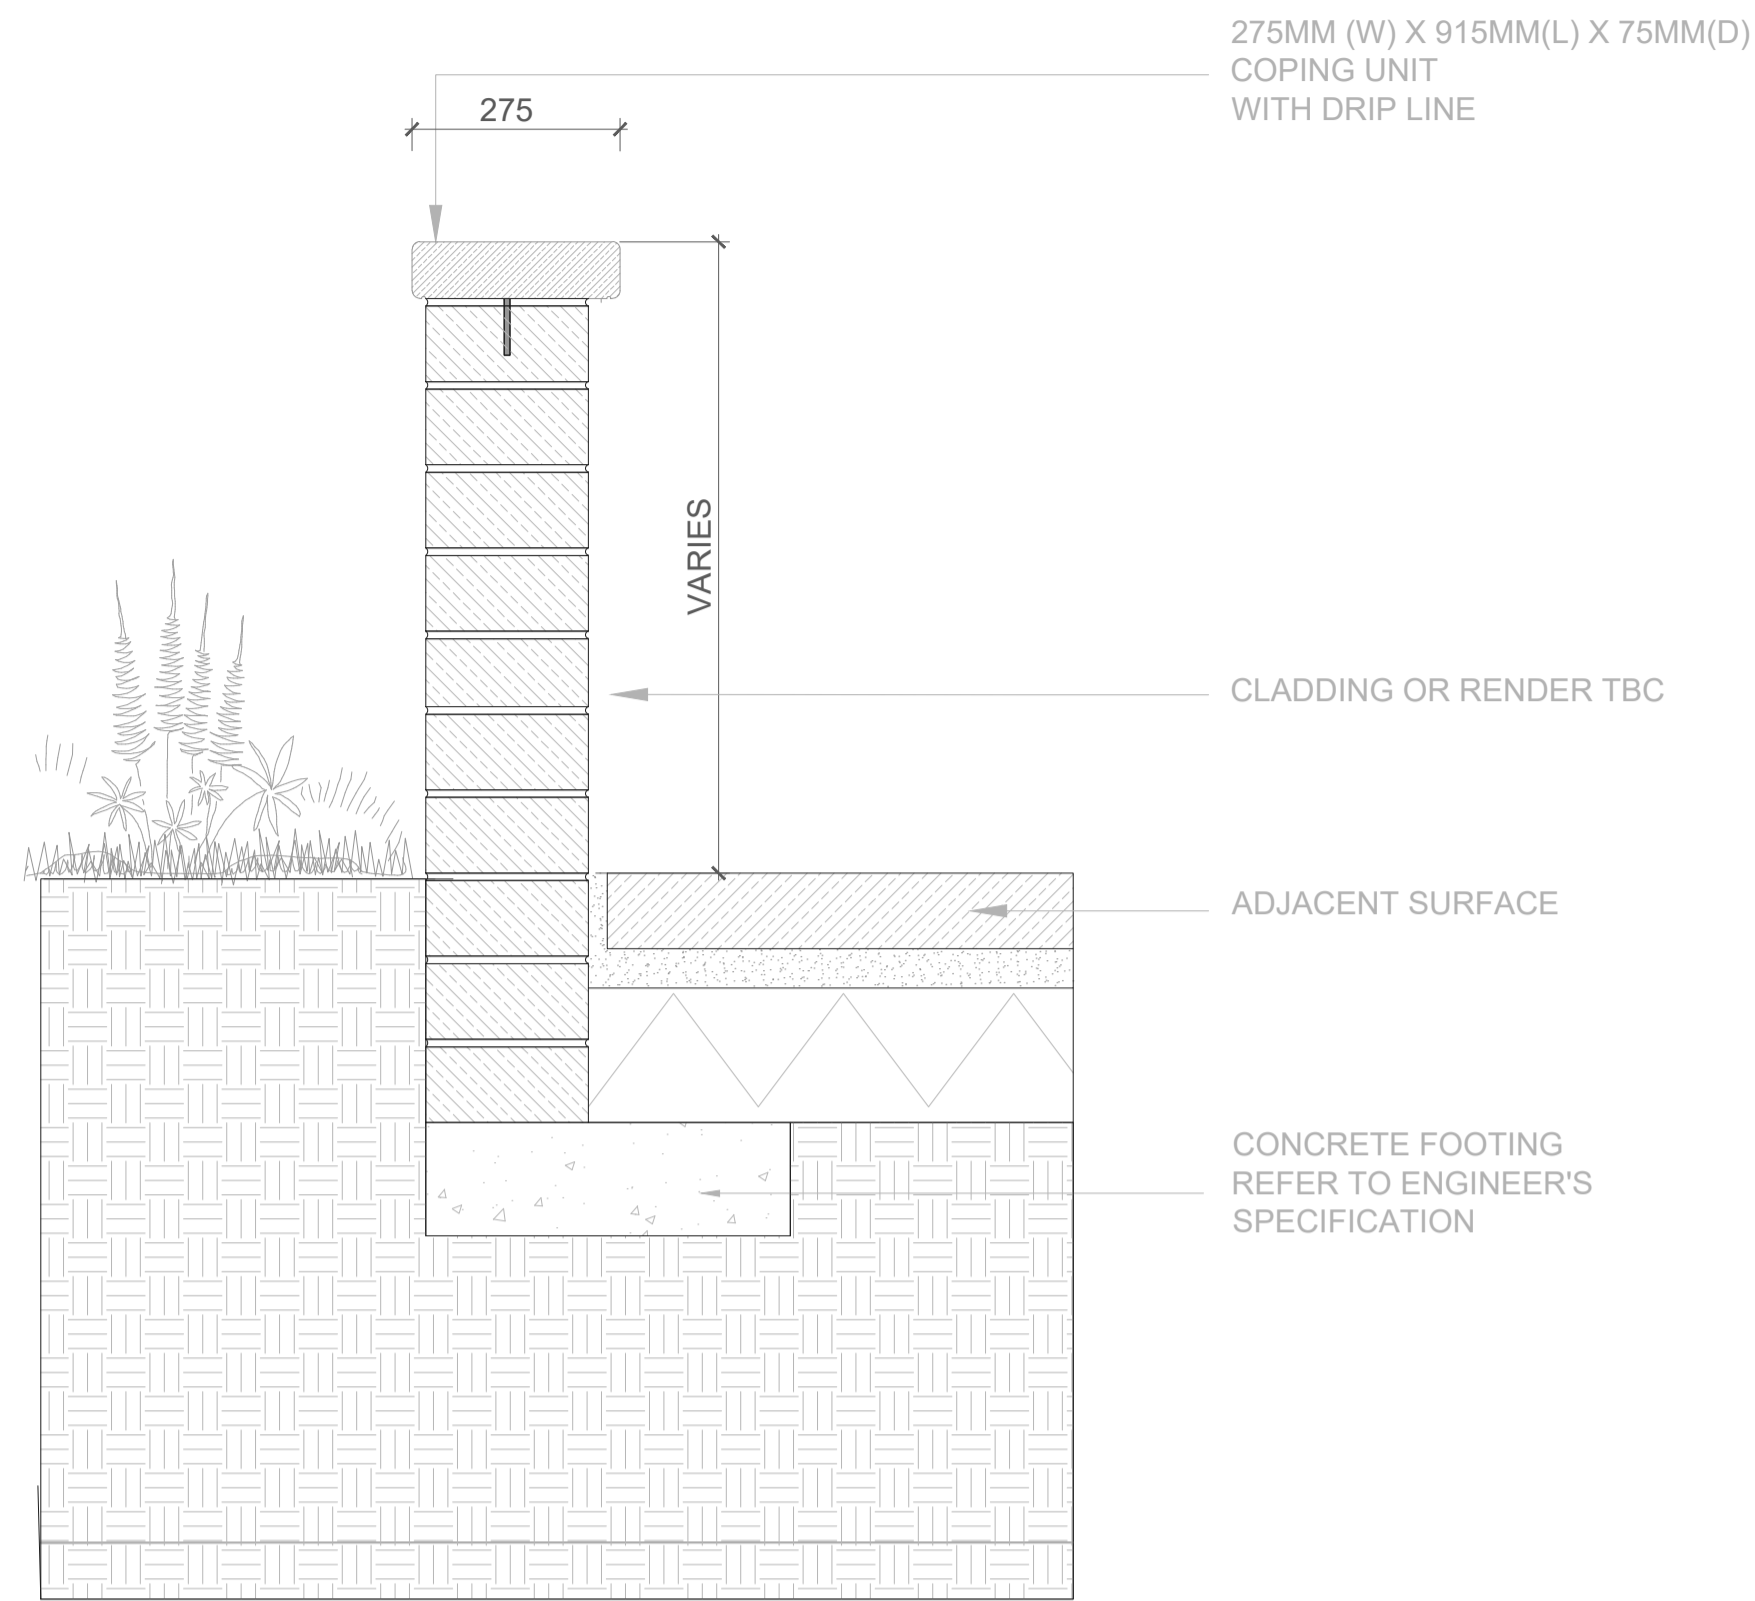


02 RENDER CONCRETE BLOCK WALL
SCALE: 1:10 @A1

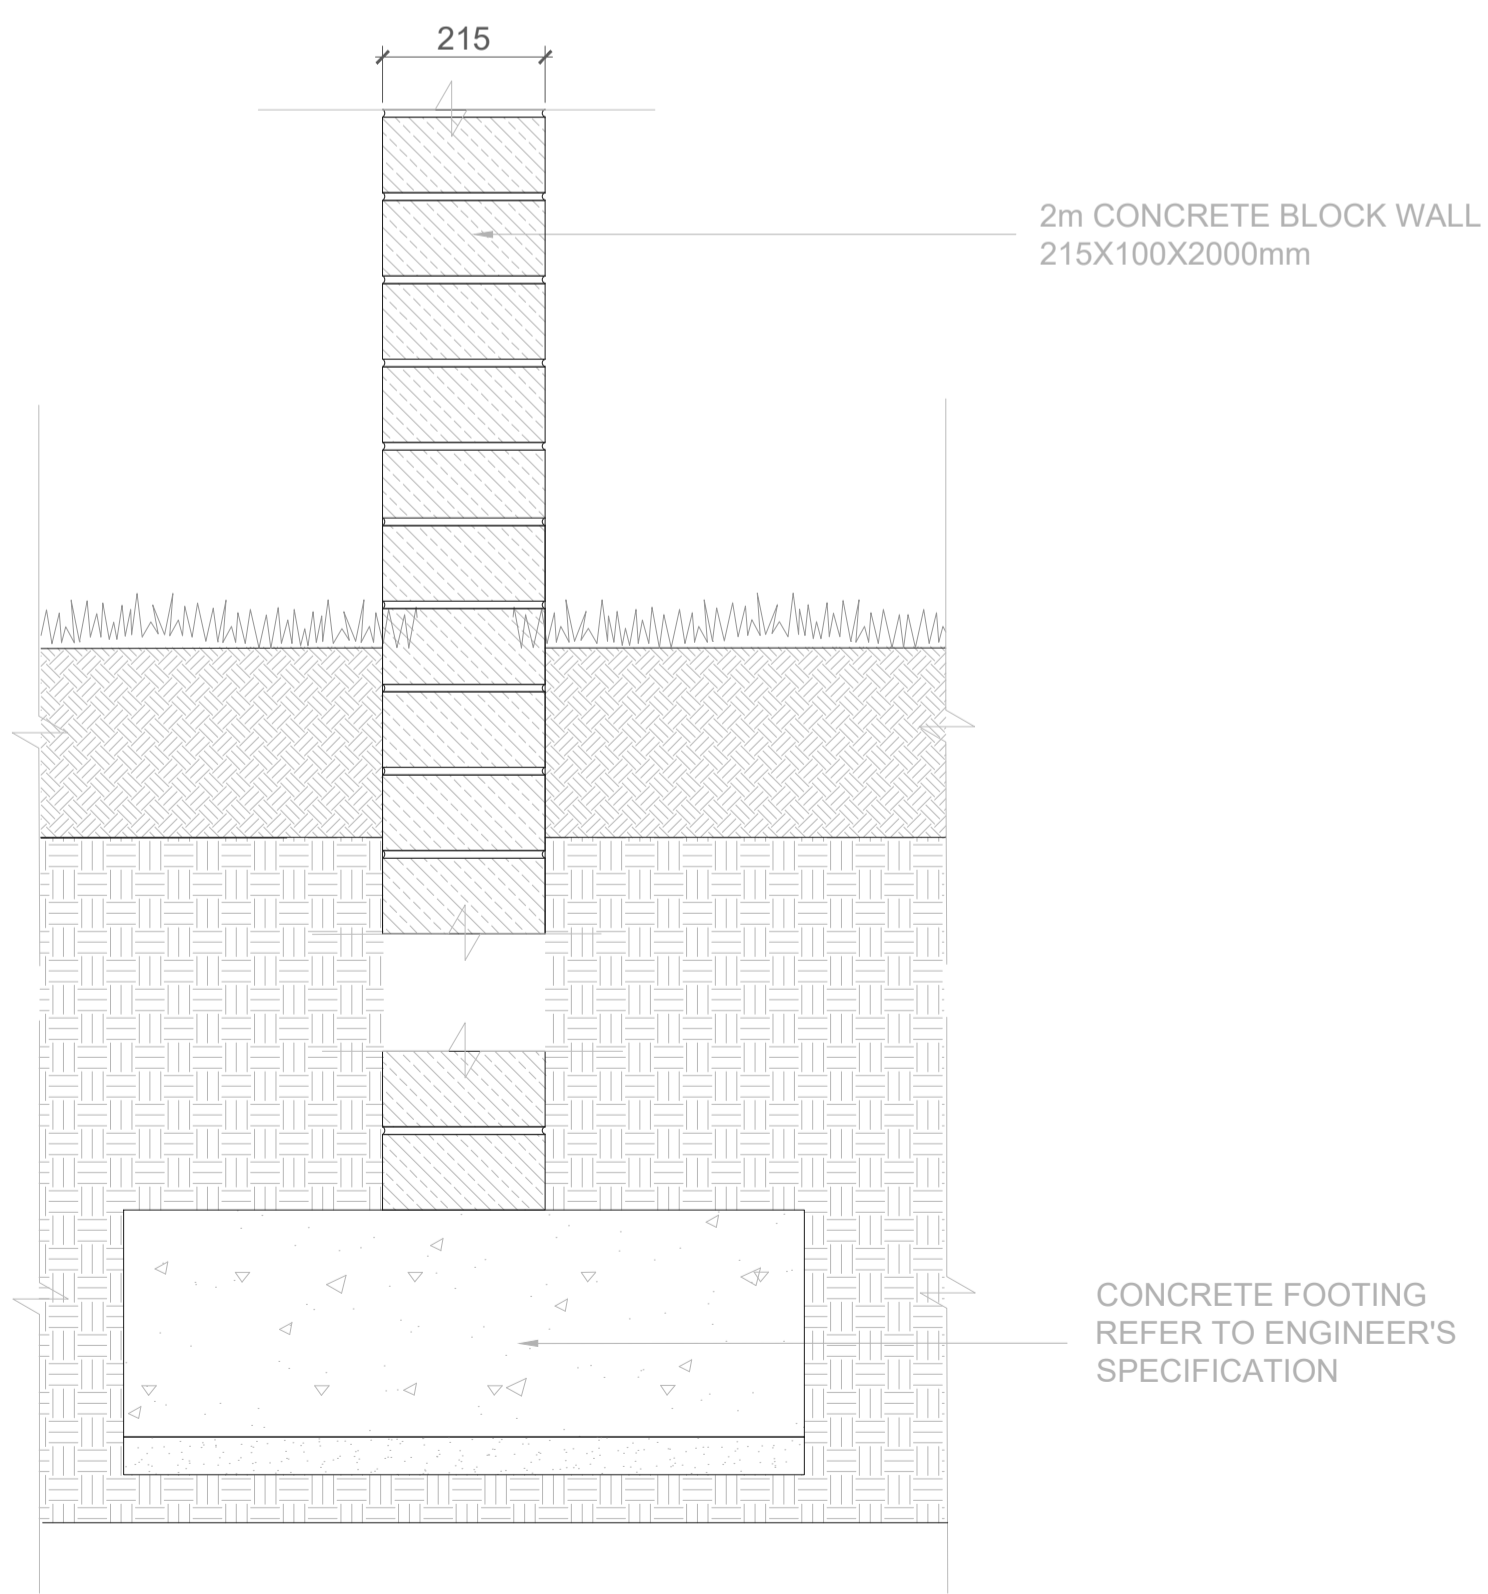

B1 CONCRETE BLOCK WALL
SCALE: 1:10 @A1

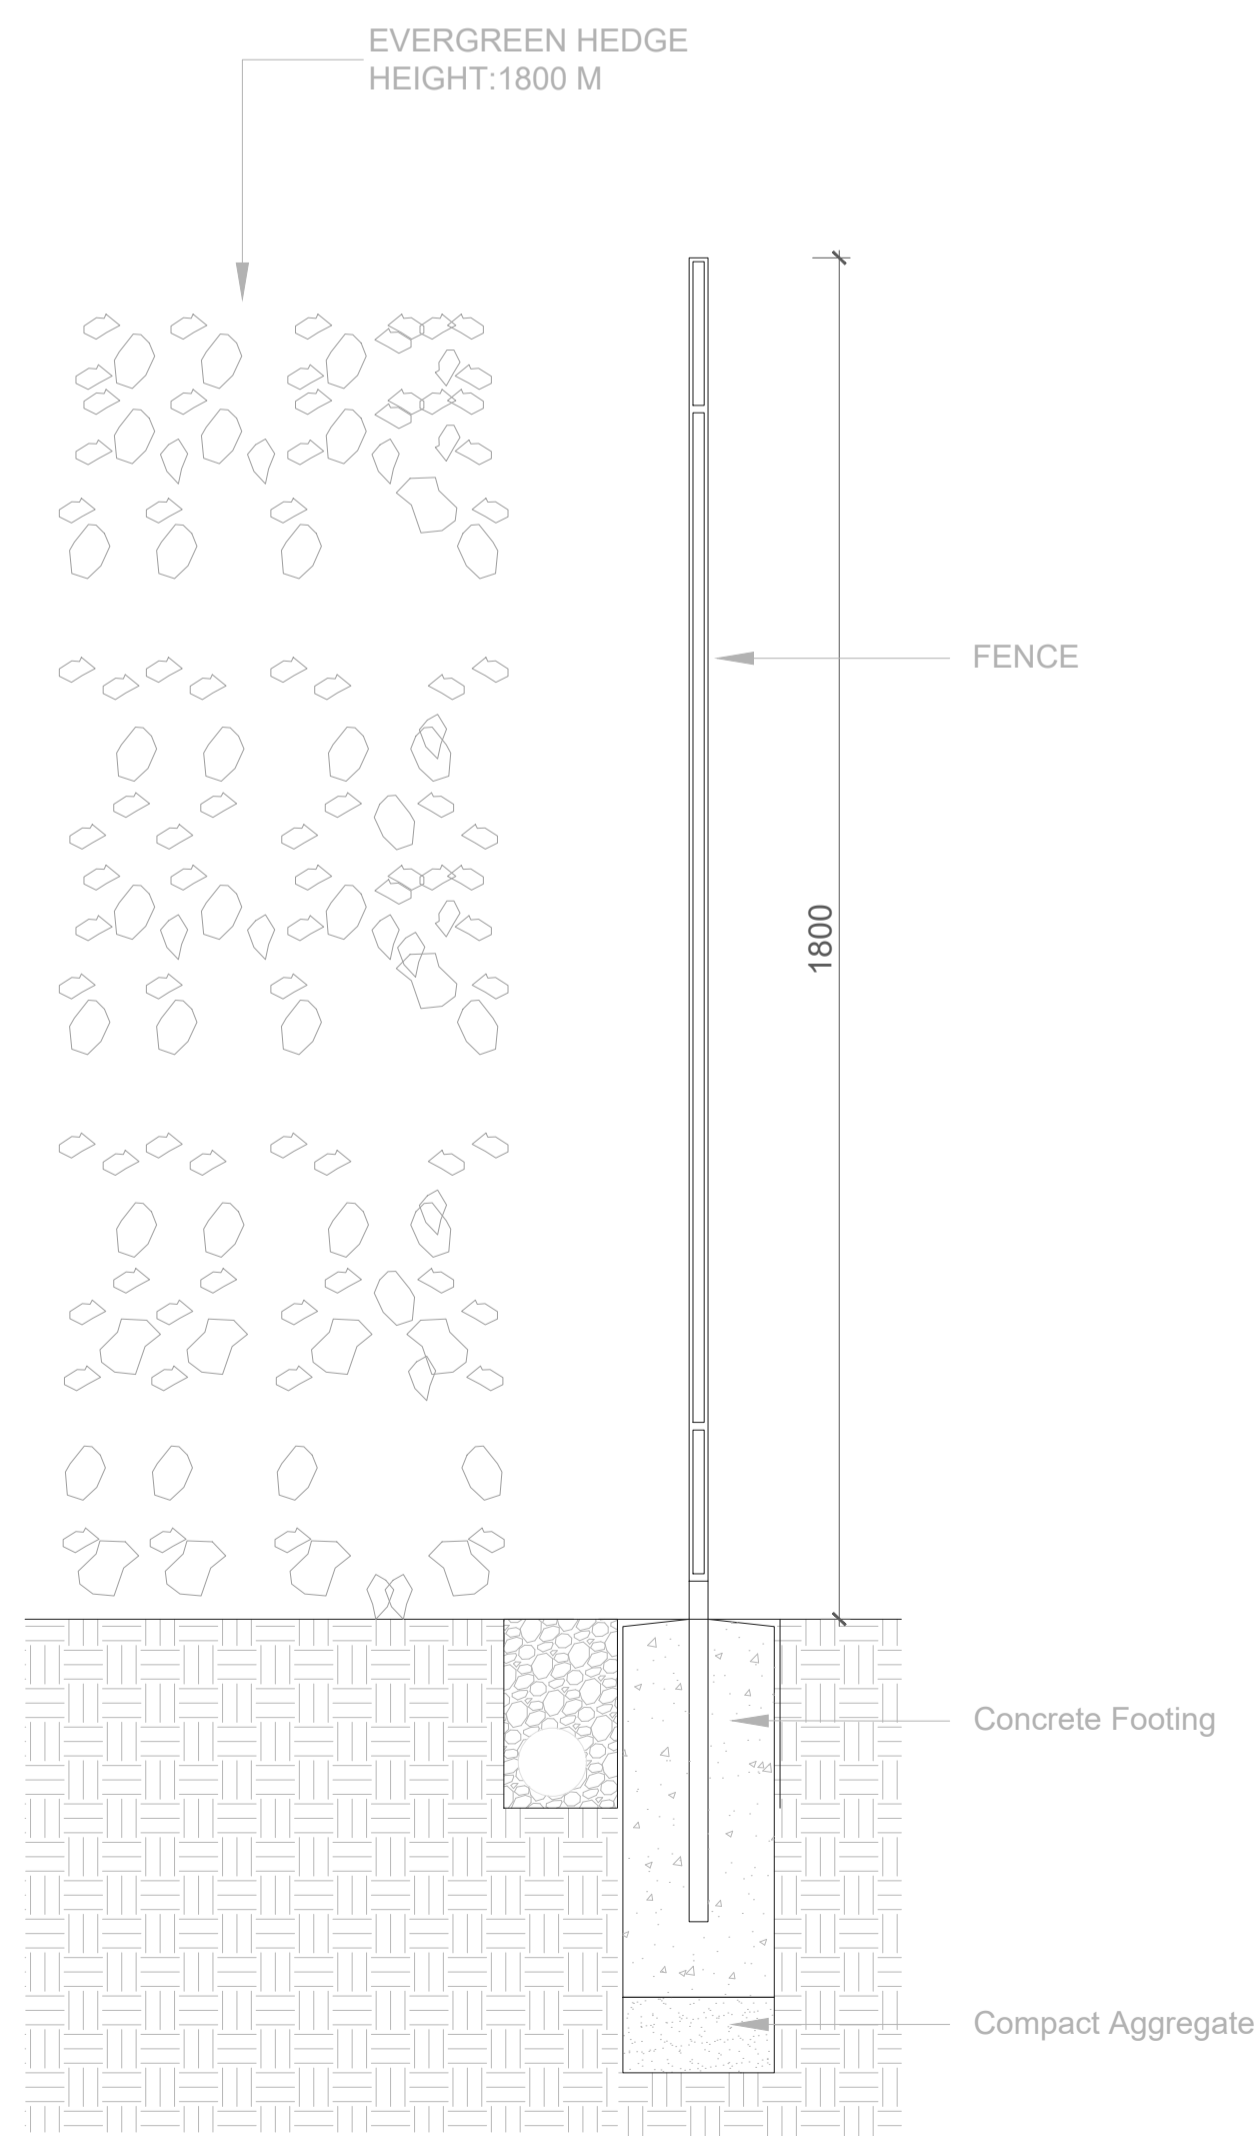

B6 FENCE + EVERGREEN HEDGE DETAIL TO BOUNDARY
SCALE: 1:10 @A1

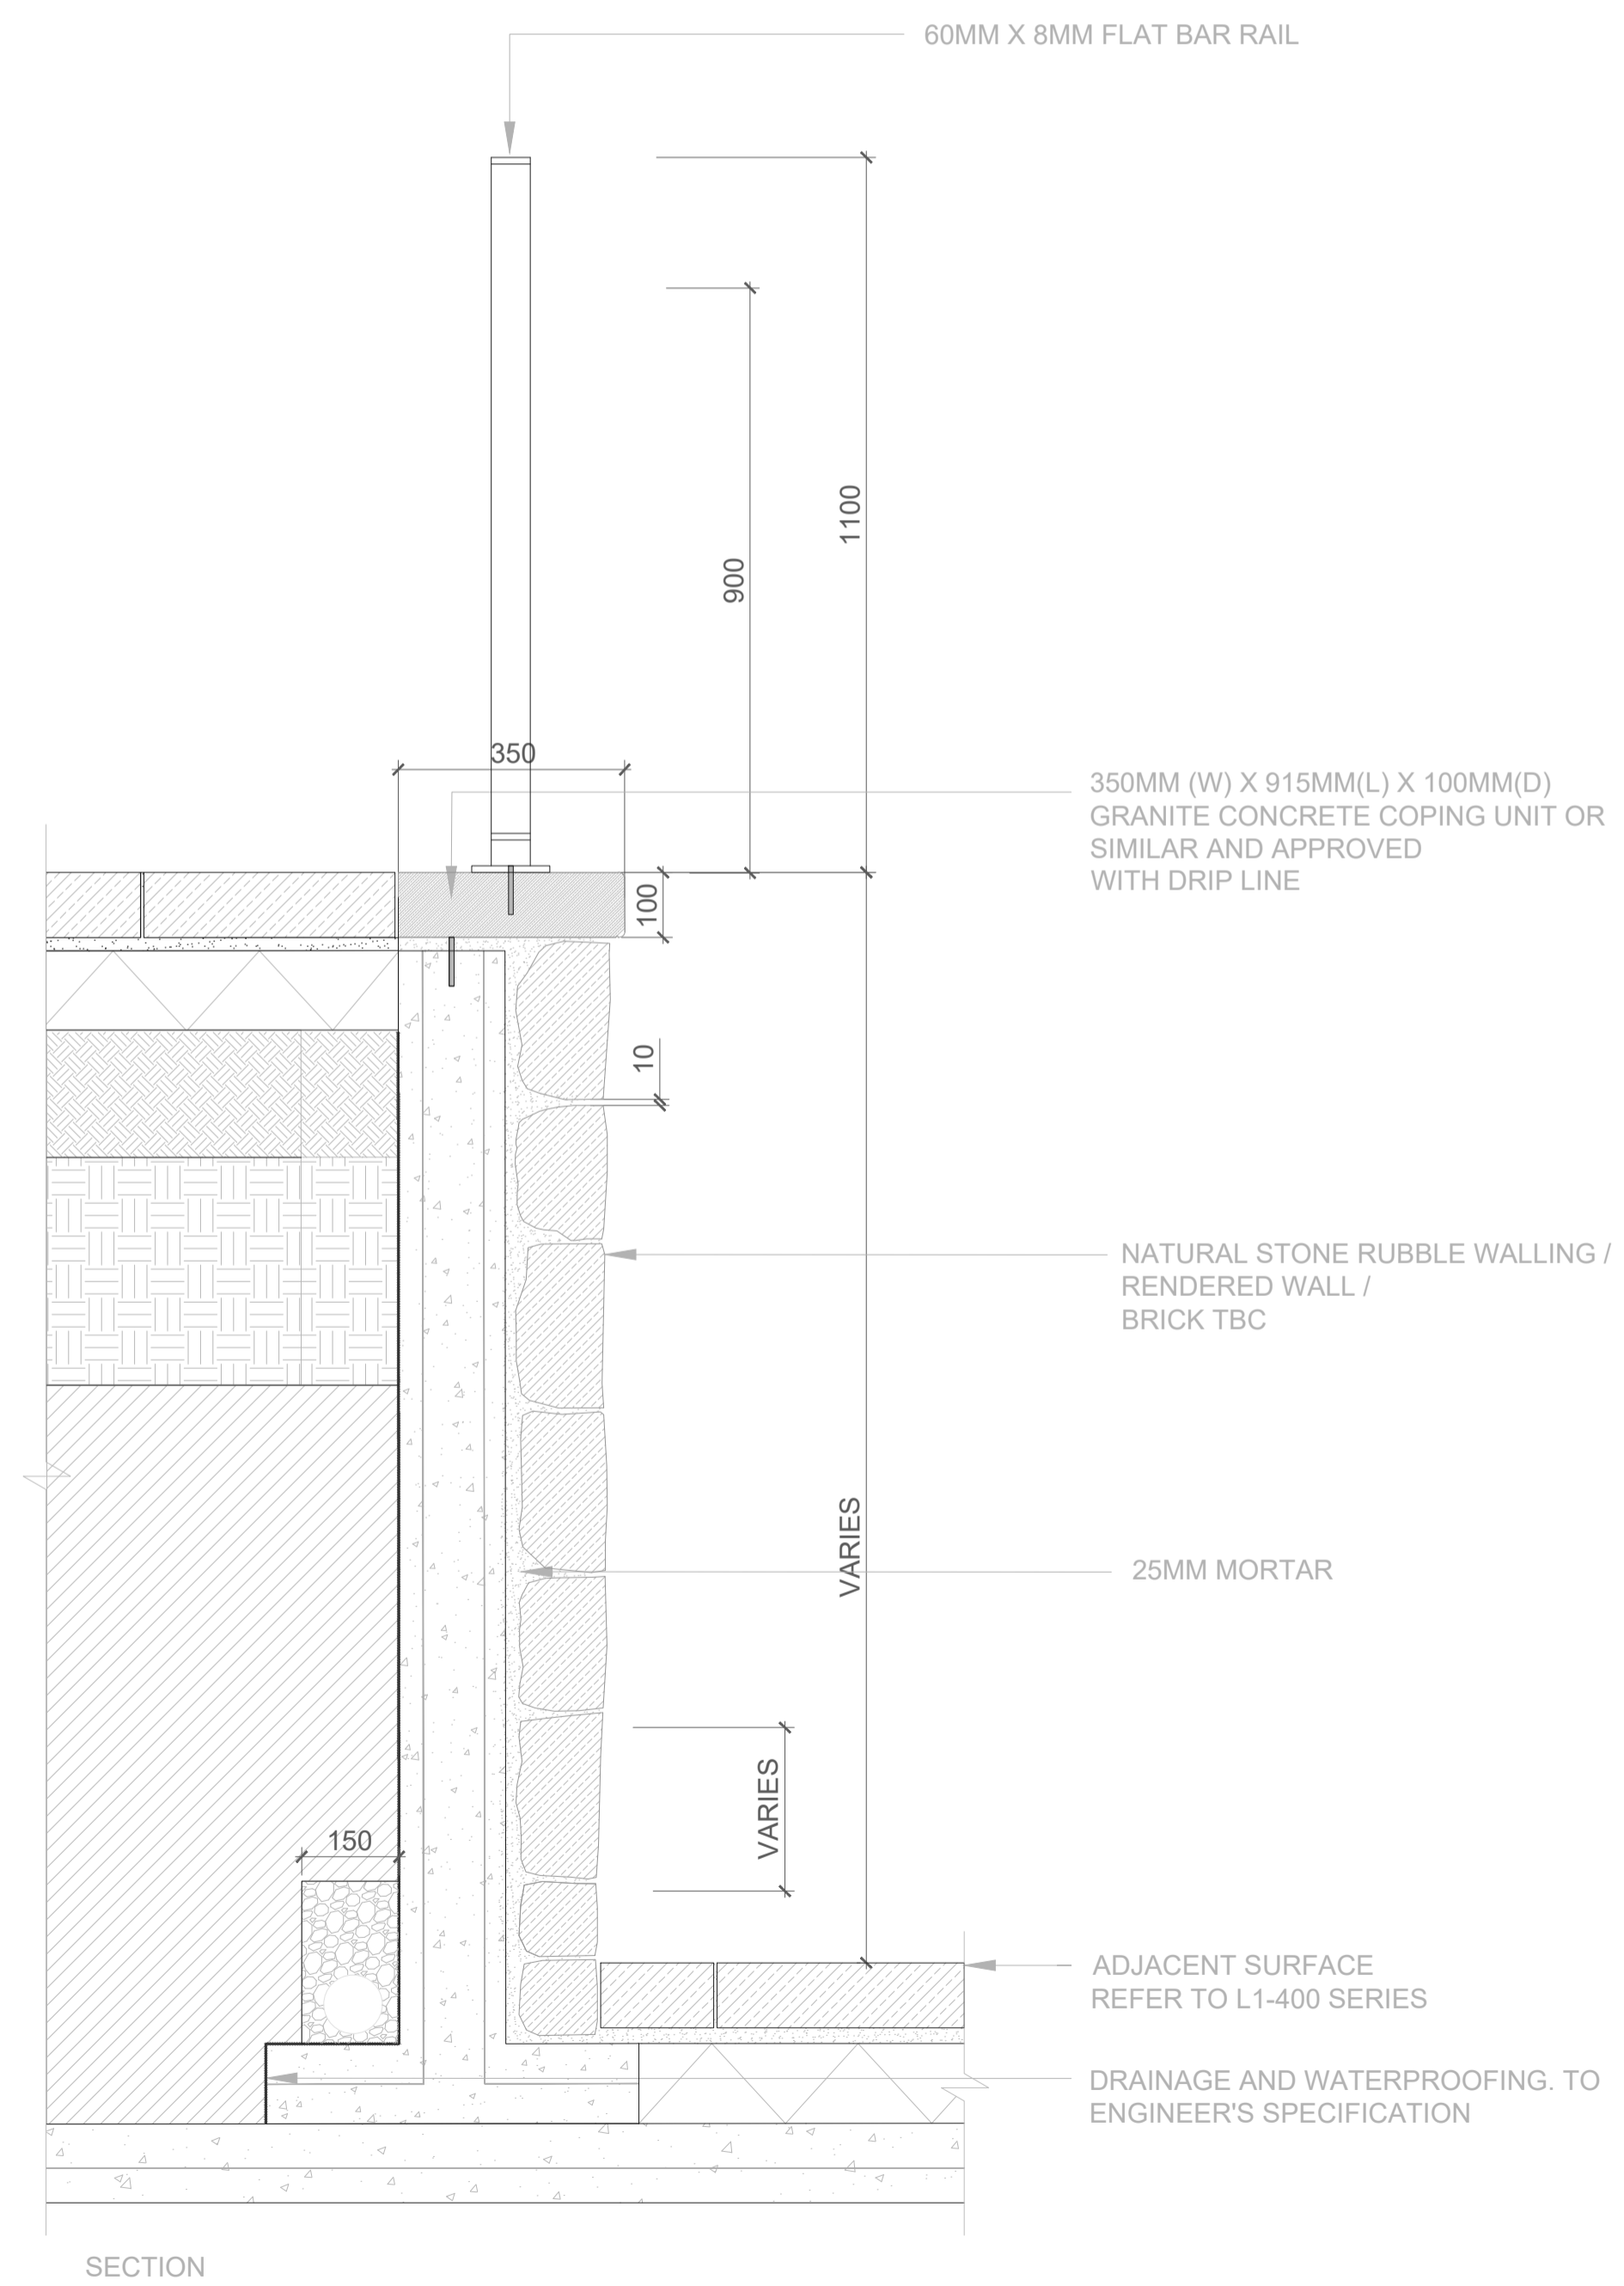

B3 RETAINING WALL WITH RAILING
SCALE: 1:10 @A1

REFERENCE: THIS DRAWING IS NOT FOR CONSTRUCTION

**SR
LA**

SIMON RONAN LANDSCAPE ARCHITECTS

Cork Office
Levis Quay
Shelburne
Co. Cork
Ireland
A94A431
simon@simonronan.com

Dublin Office
25 Glengarriff Parade
Phibsborough
Dublin 7
Ireland
D07 XF25
+353 86 056 3434

BOUNDARY DETAILS
L - 904 A1@AS SHOWN


REV/04

PURPOSE OF DRAWING - PLANNING



CASTLELANDS MALLOW

THIS DRAWING IS TO BE READ IN CONJUNCTION WITH RELEVANT CONSULTANT'S DRAWINGS
AND REFERENCED TO THE APPROPRIATE SETS
NO DIMENSIONS TO BE SCALED FROM THIS DRAWING
NO PART OF THIS DOCUMENT MAY BE REPRODUCED OR
TRANSMITTED IN ANY FORM OR BY ANY MEANS, OR
BY ANY INFORMATION STORAGE AND RETRIEVAL SYSTEM,
WITHOUT THE WRITTEN PERMISSION OF THE LANDSCAPE ARCHITECTS OR COPYRIGHT HOLDERS.
ALL RIGHTS RESERVED. ONLY THE ARCHITECTS' COPYRIGHT NOTICES
MAY BE REPRODUCED OR TRANSMITTED IN ANY FORM OR BY ANY MEANS.


SEPTEMBER 2024

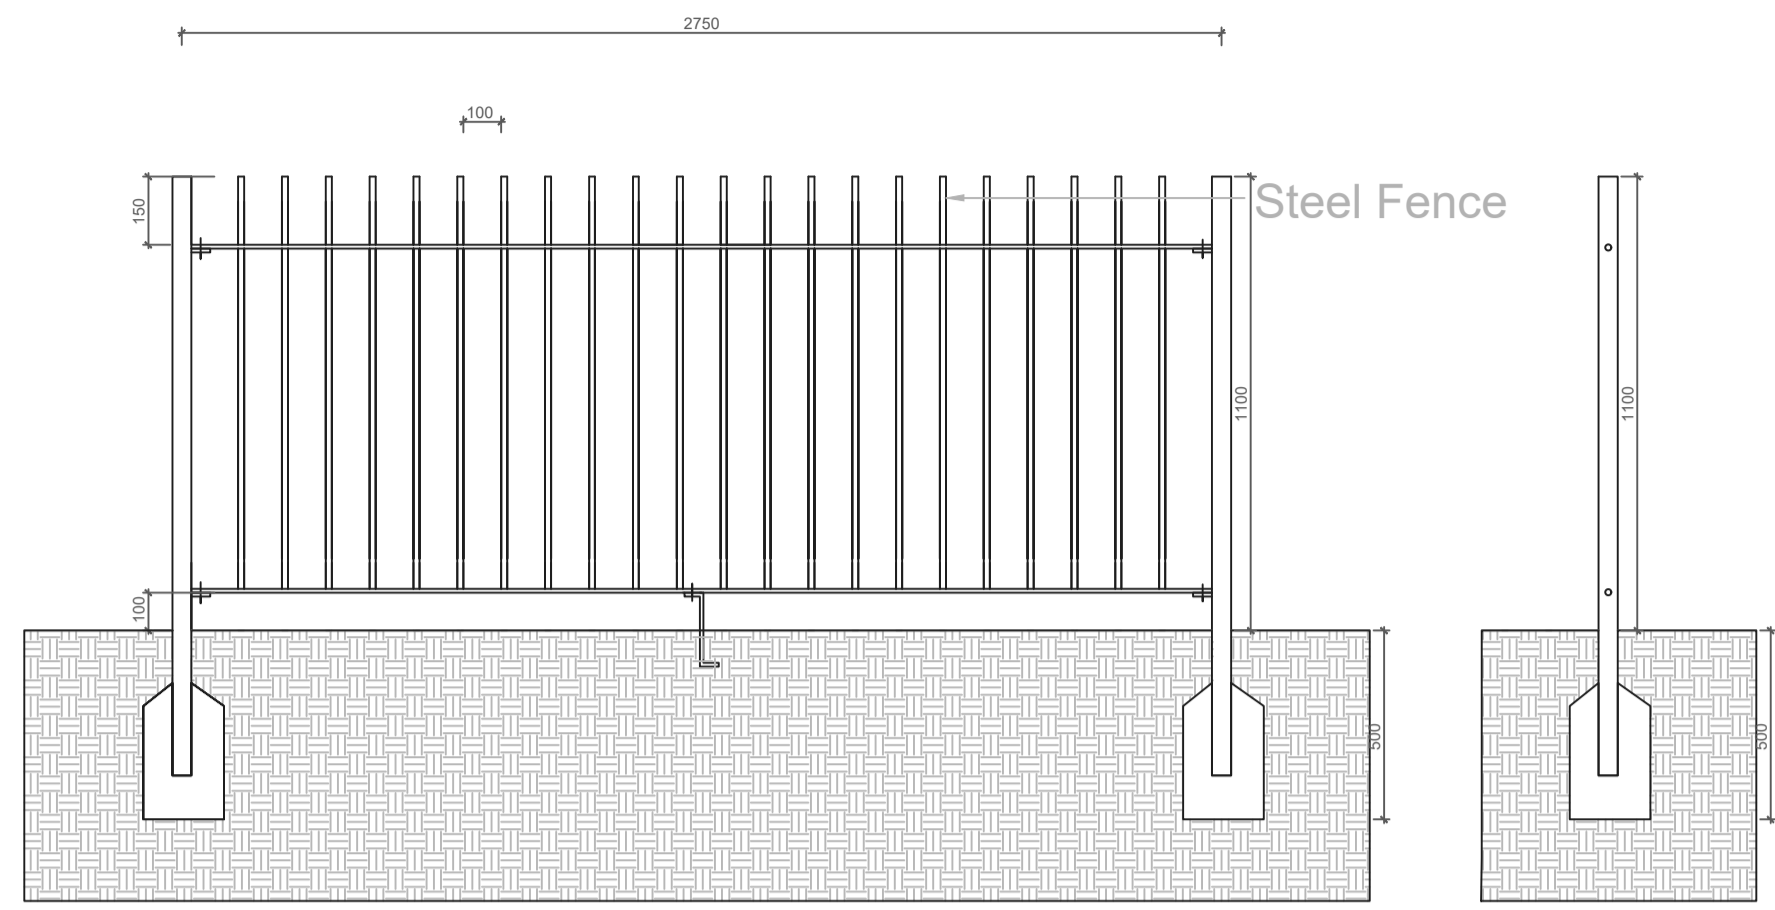


B5 STEEL FENCE TO PLAY AREA
SCALE: 1:20 @A1

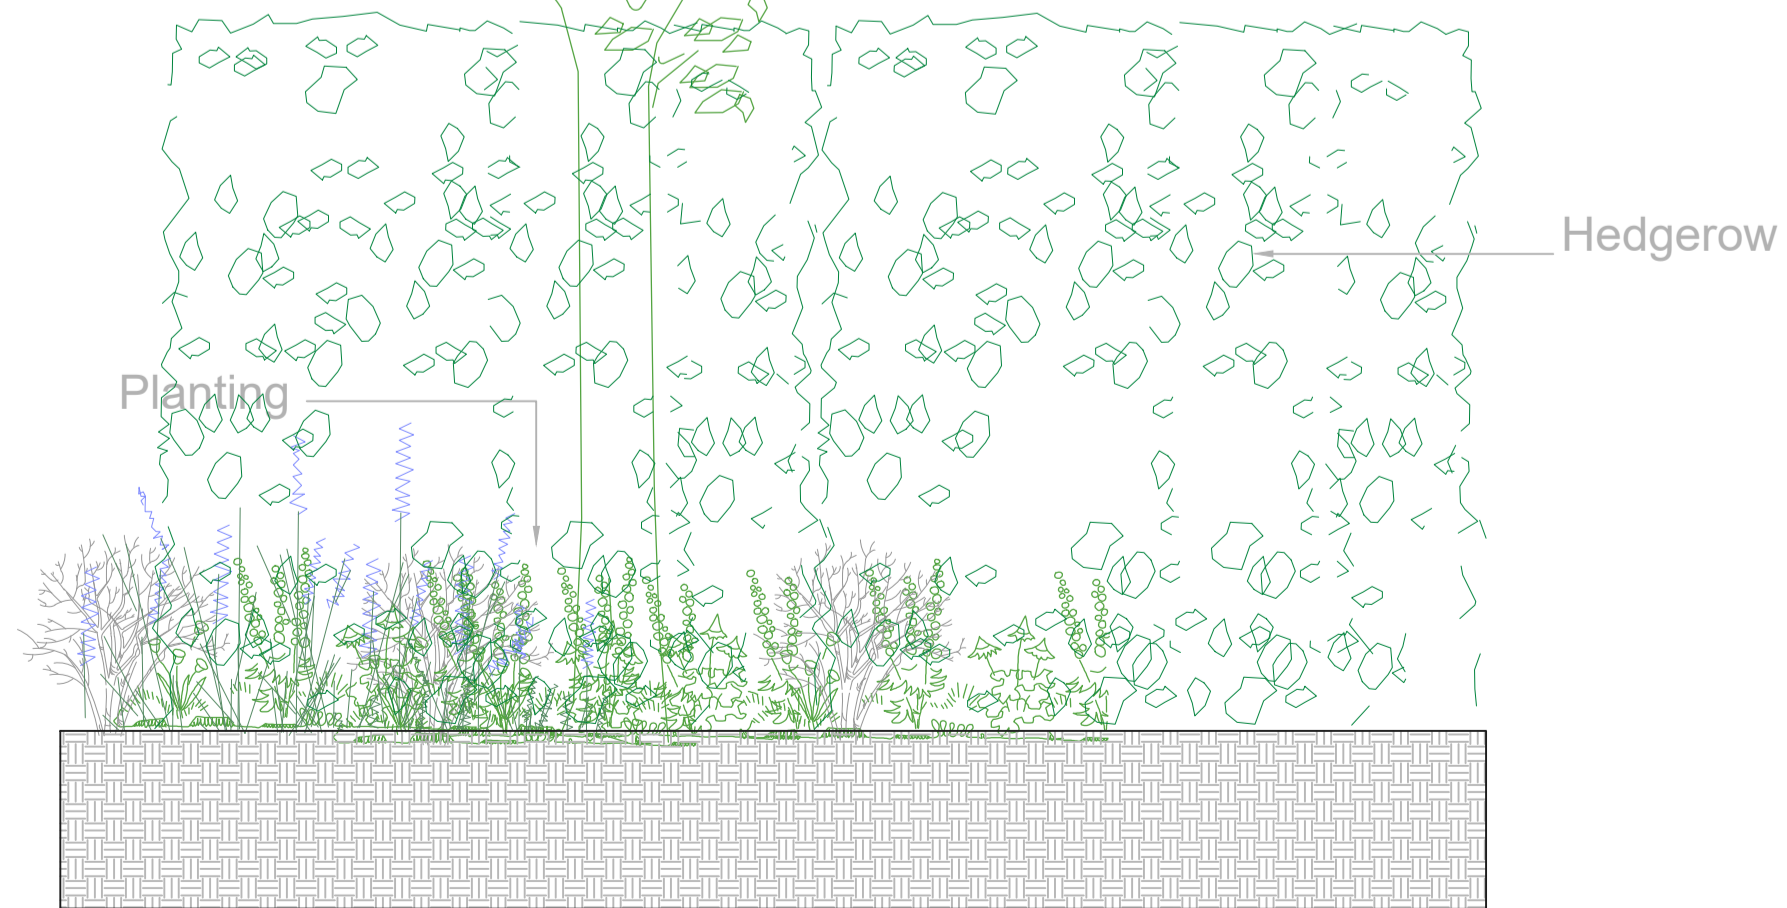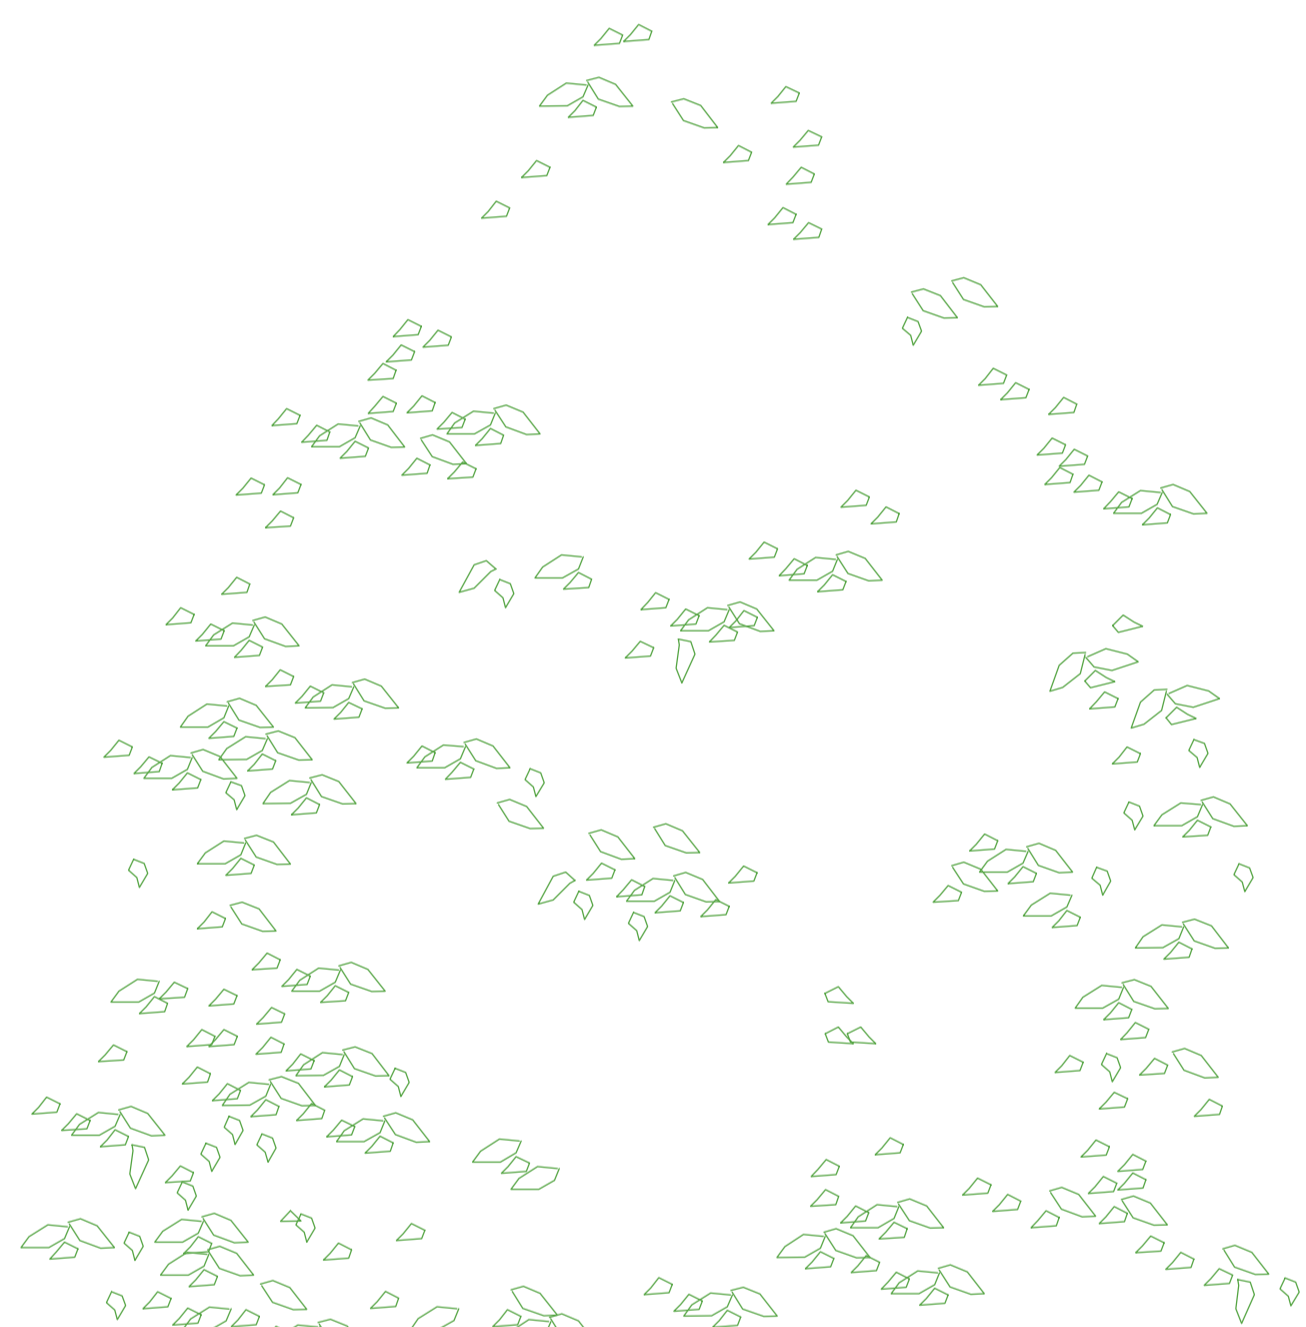


B4 HEADGE DETAIL TO BOUNDARY
SCALE: 1:20 @A1

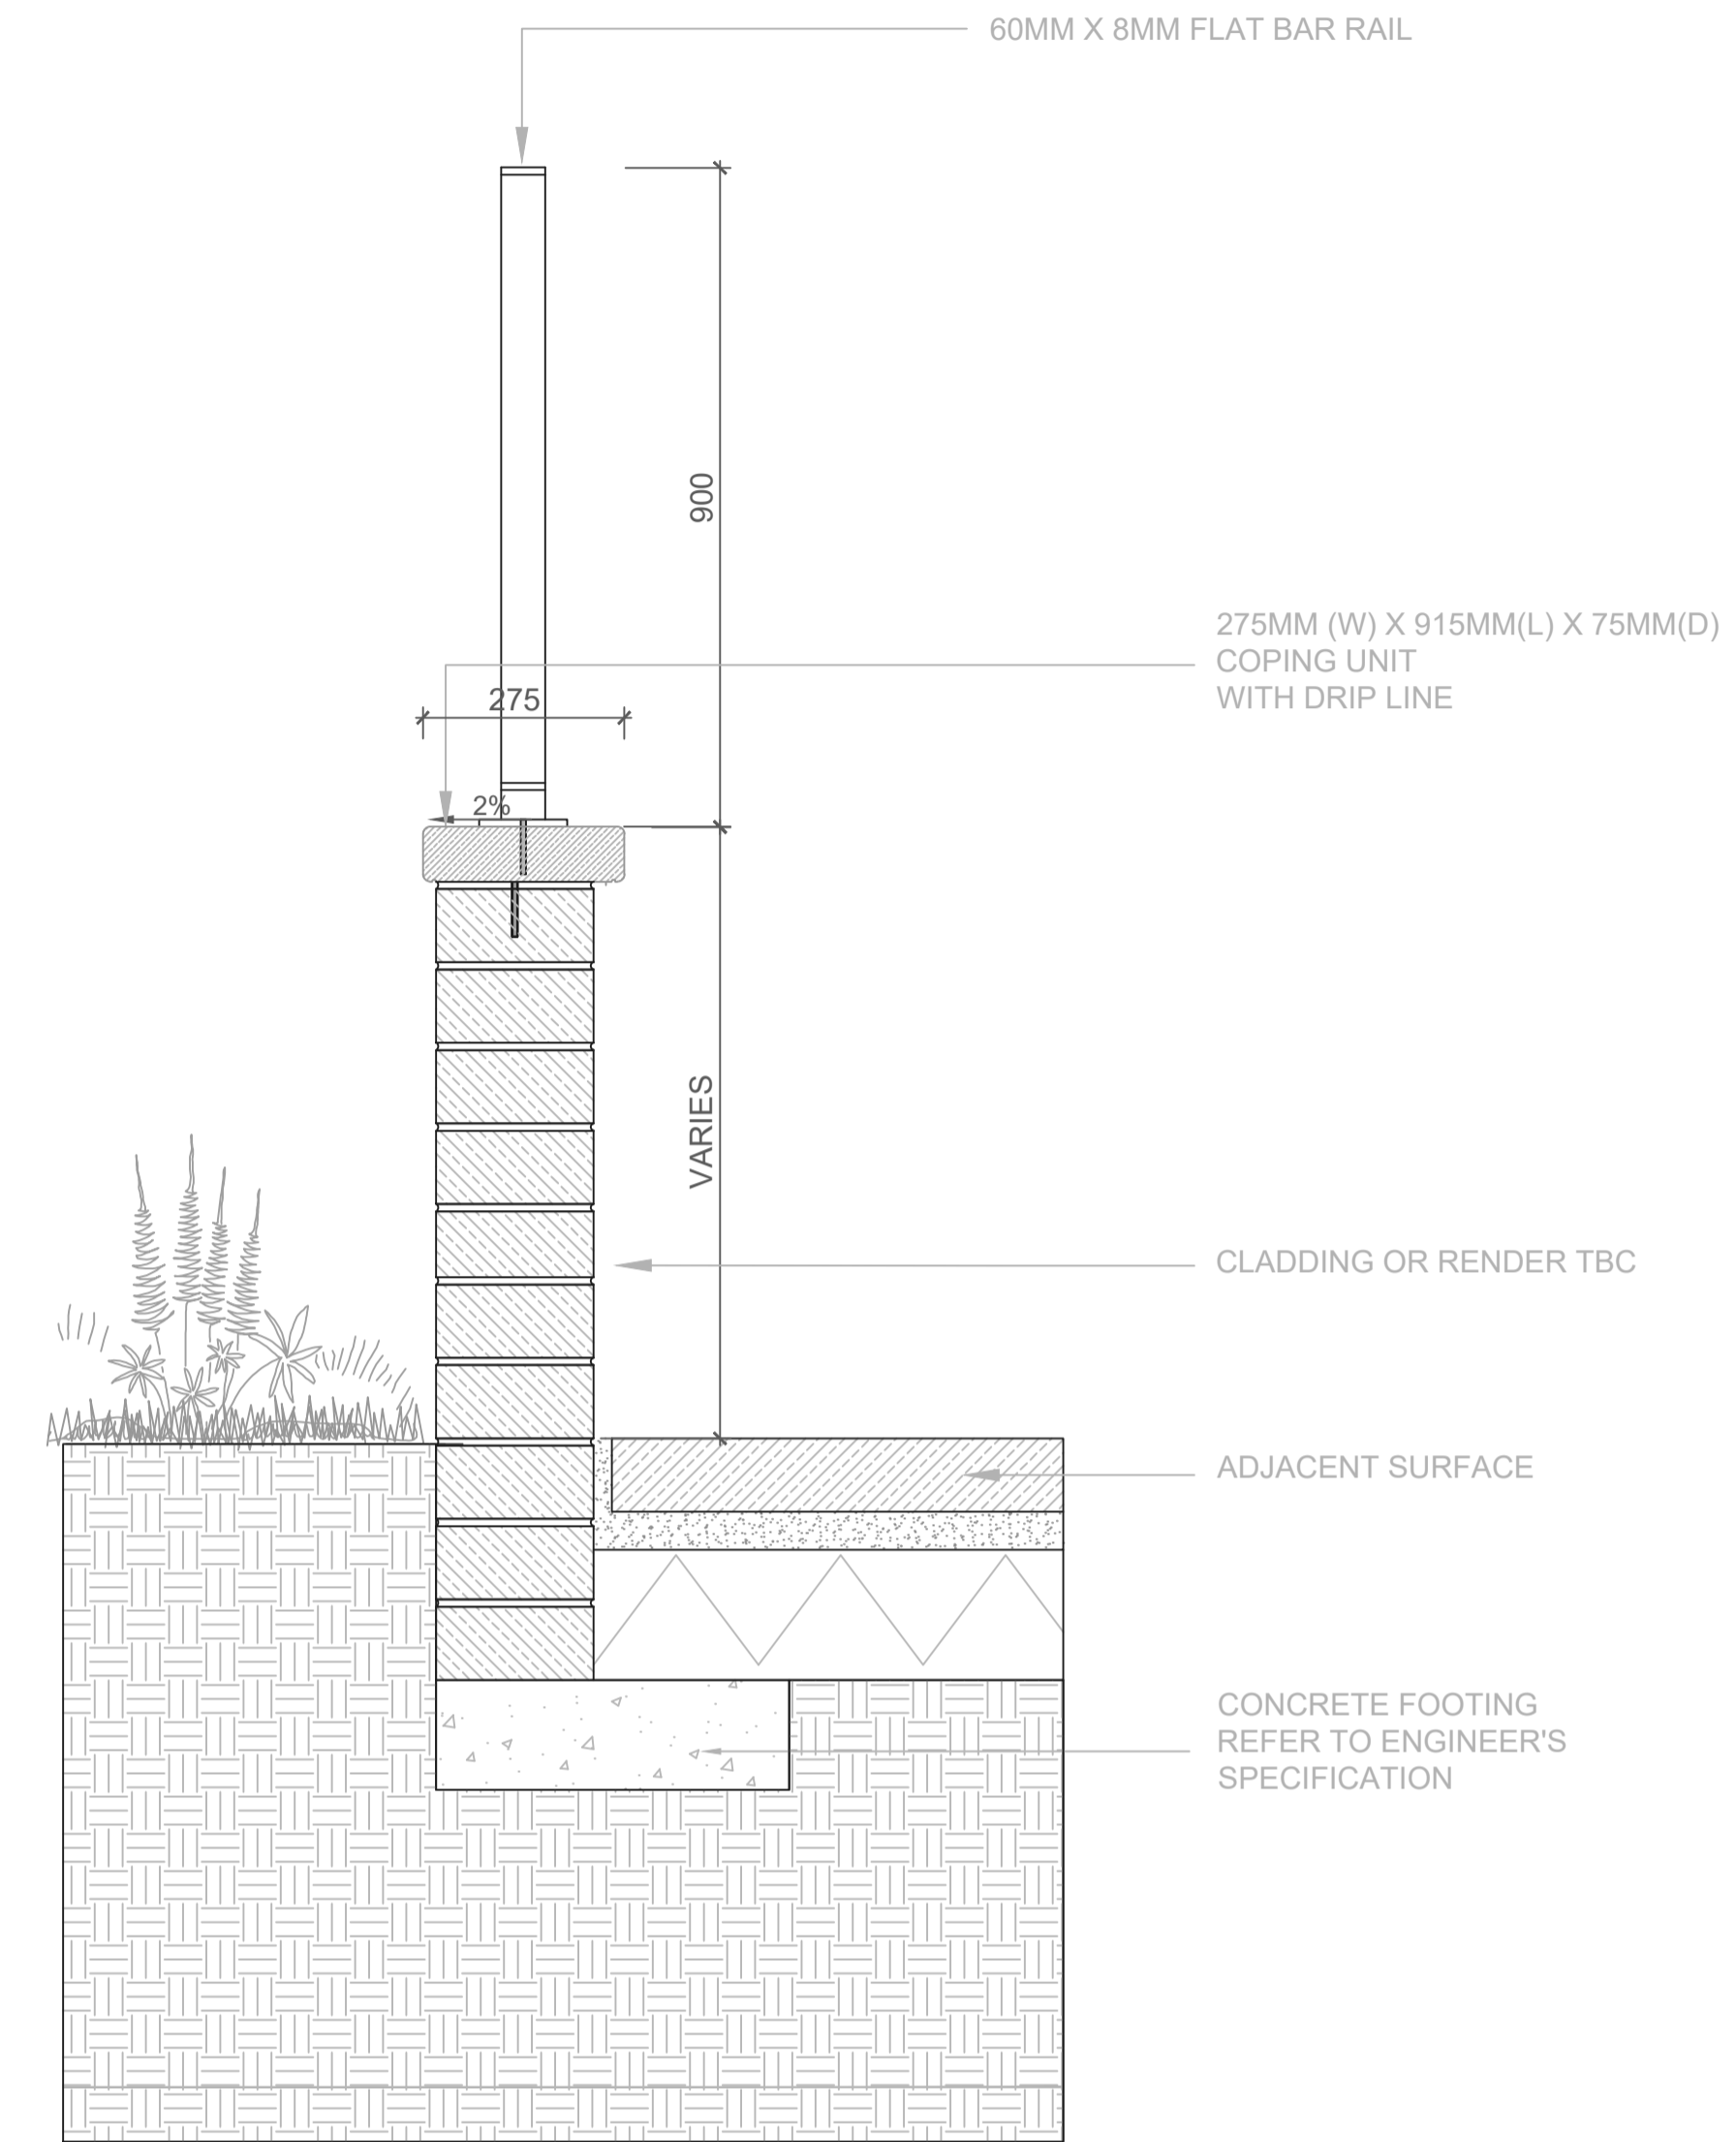

02 RENDER CONCRETE BLOCK WALL WITH RAILING
SCALE: 1:10 @A1

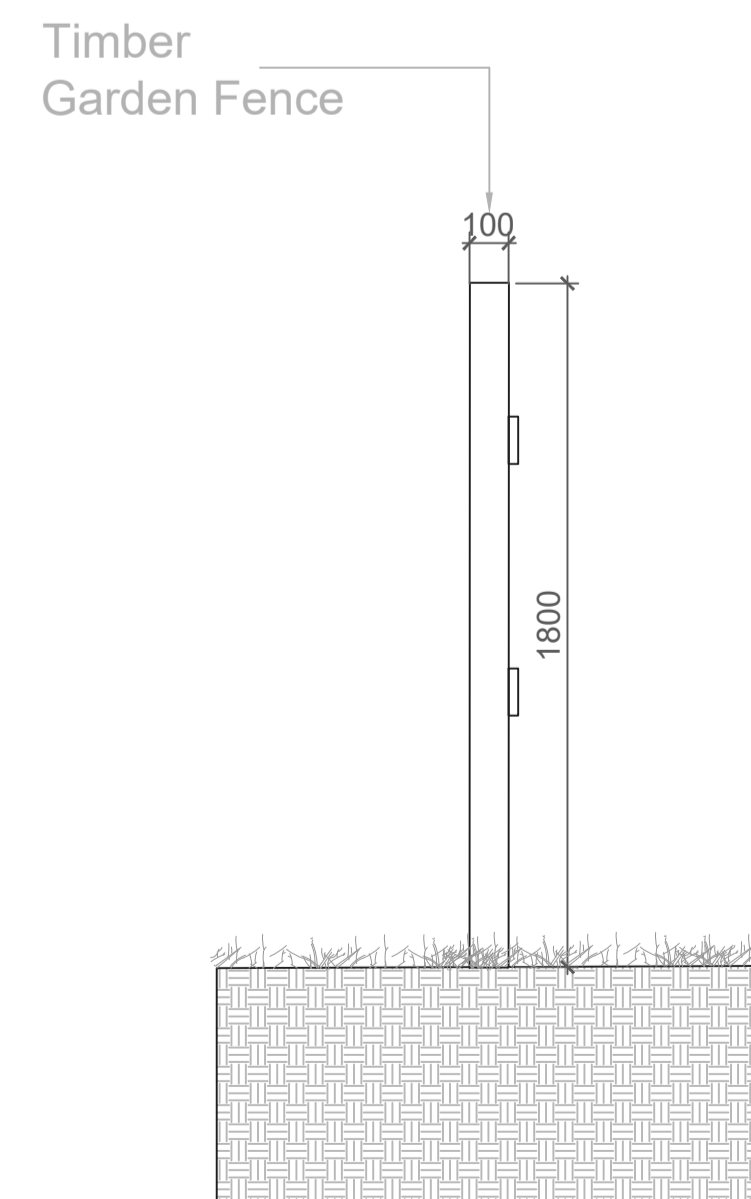

07 TIMBER FENCE TO REAR GARDEN - POST AND PANEL
SCALE: 1:20 @A1

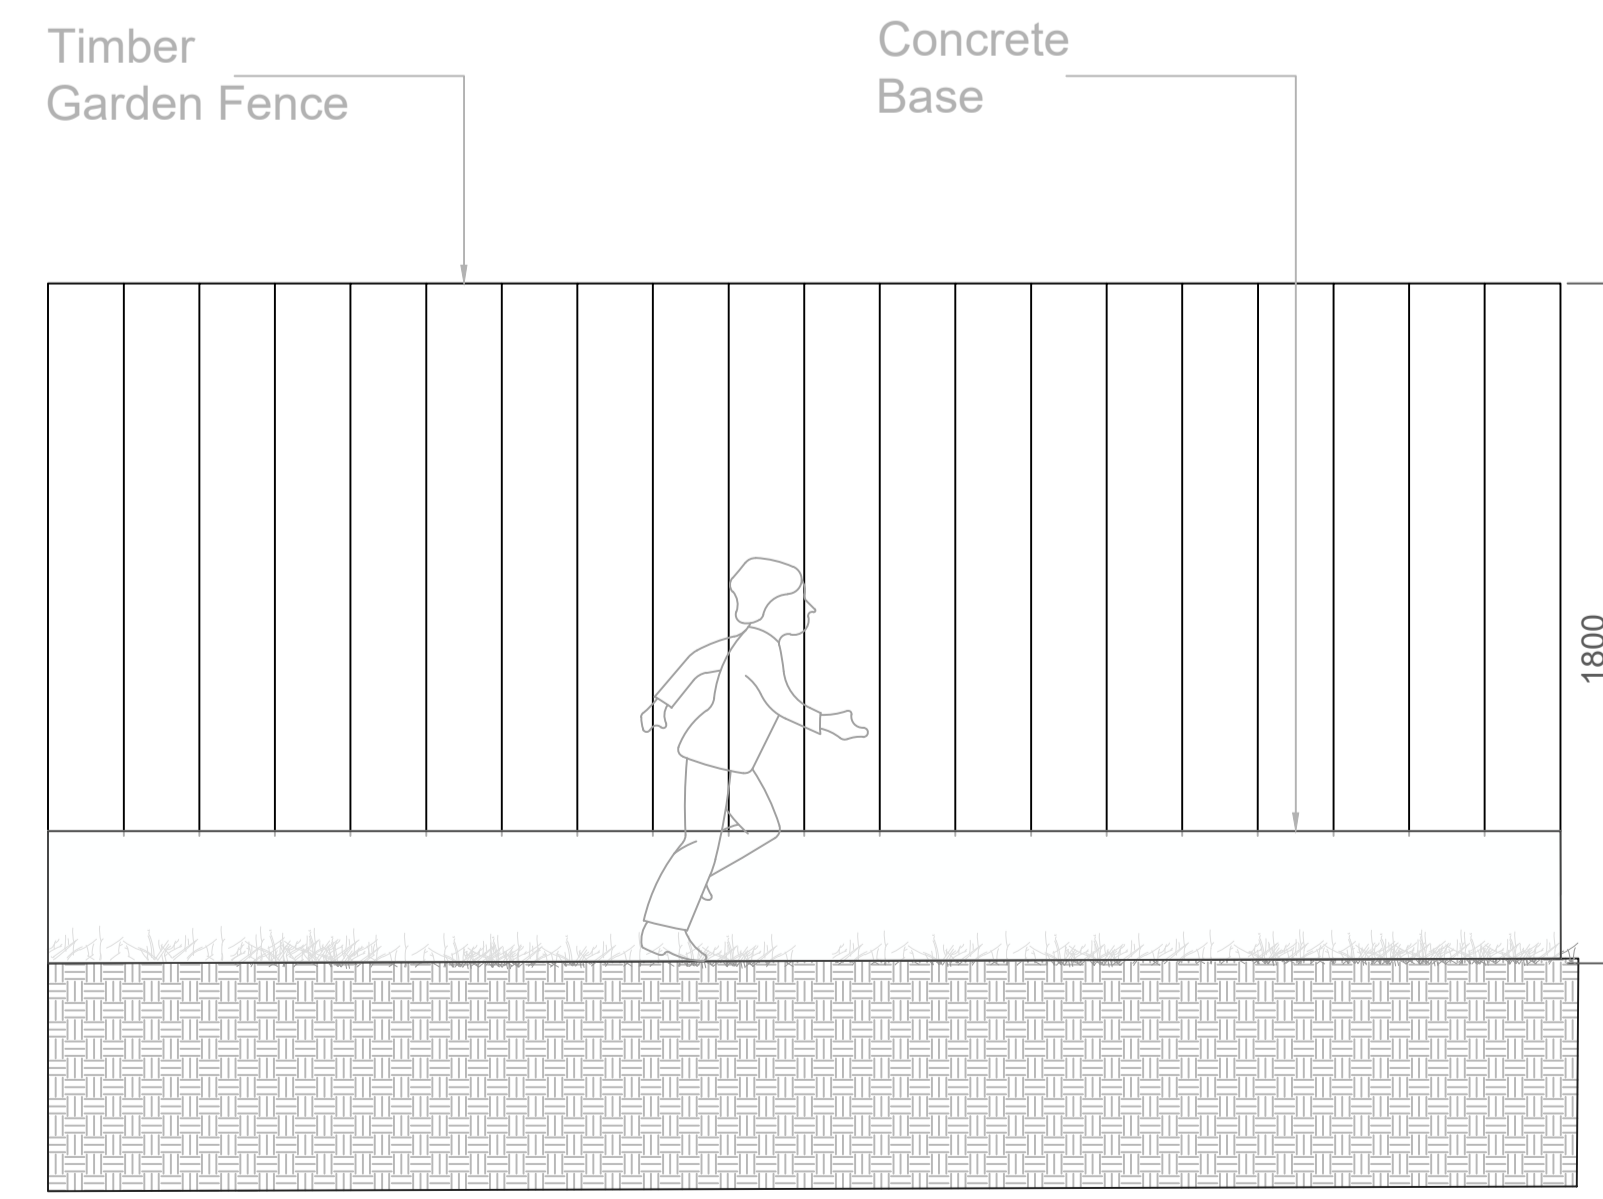

REFERENCE: THIS DRAWING IS NOT FOR CONSTRUCTION

**SR
LA**

SIMON RONAN LANDSCAPE ARCHITECTS

Cork Office
Levis Quay
Suckobreen
Co. Cork
Ireland
A94A431
simon@simonronan.com

Dublin Office
25 Glengarriff Parade
Phibsborough
Dublin 7
Ireland
D07 XF25
+353 86 056 3434

BOUNDARY DETAILS
L - 905 A1@AS SHOWN

REV/04

PURPOSE OF DRAWING - PLANNING

CASTLELANDS MALLOW

THIS DRAWING IS TO BE READ IN CONJUNCTION WITH RELEVANT CONSULTANT'S DRAWINGS.
NO DIMENSIONS TO BE SCALED FROM THIS DRAWING.
NO PART OF THIS DOCUMENT MAY BE REPRODUCED OR TRANSMITTED IN ANY FORM OR BY ANY MEANS, OR BY ANY INFORMATION STORAGE AND RETRIEVAL SYSTEM, WITHOUT THE WRITTEN PERMISSION OF THE LANDSCAPE ARCHITECTS OR COPYRIGHT HOLDER EXCEPT AS AUTHORIZED IN WRITING BY THE ARCHITECTS.
DRAWING TITLE: BOUNDARY DETAILS

SEPTEMBER 2024